


PROJECT NO.	YEAR	SHEET NO.	TOTAL SHEETS
35-07150-000		46	68

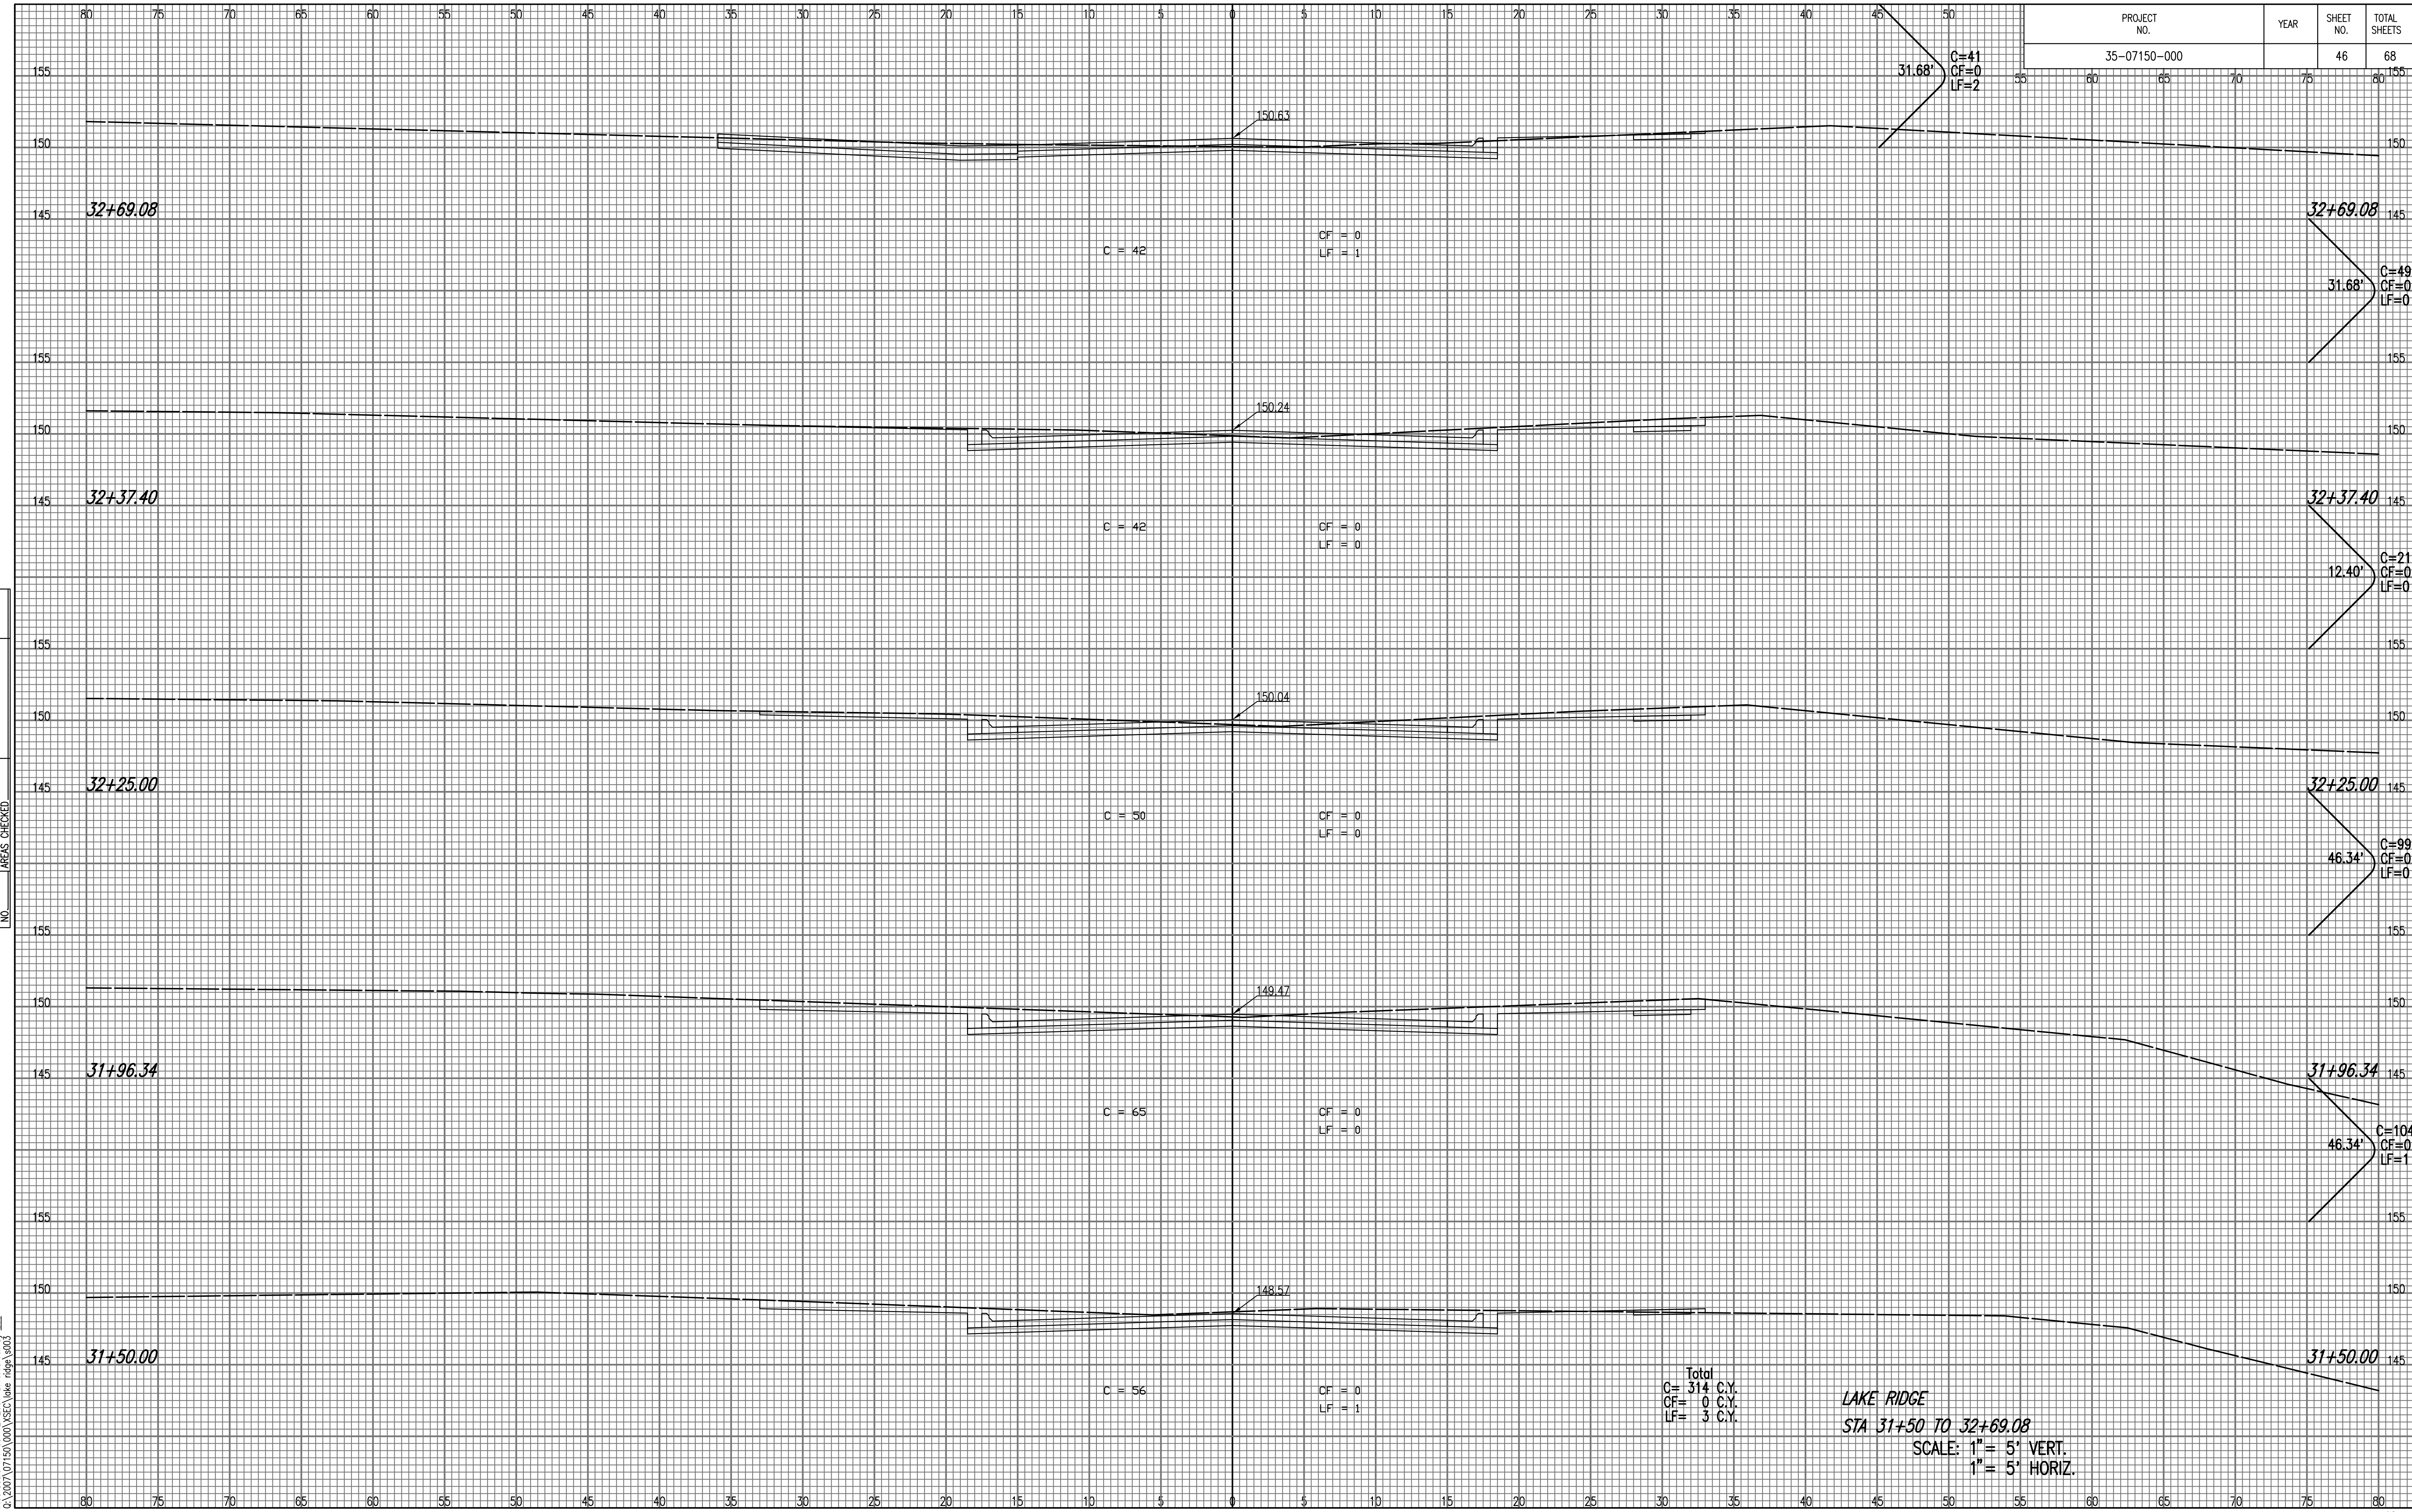

NOTE BOOK NO.	TEMPLATE AREAS CHECKED

Saved: 07-09-2007 1:58:40 PM by: TAT
 Plot Scale: 1" = 5' VERT. 1" = 5' HORIZ.
 O:\2007\07150\000\XSEC\lake_ridge_003

Total
 C= 314 C.Y.
 CF= 0 C.Y.
 LF= 3 C.Y.

LAKE RIDGE
 STA 31+50 TO 32+69.08
 SCALE: 1" = 5' VERT.
 1" = 5' HORIZ.