


PROJECT NO.	YEAR	SHEET NO.	TOTAL SHEETS
35-07150-000		68	68

NOTE BOOK NO.	TEMPLATE AREAS CHECKED

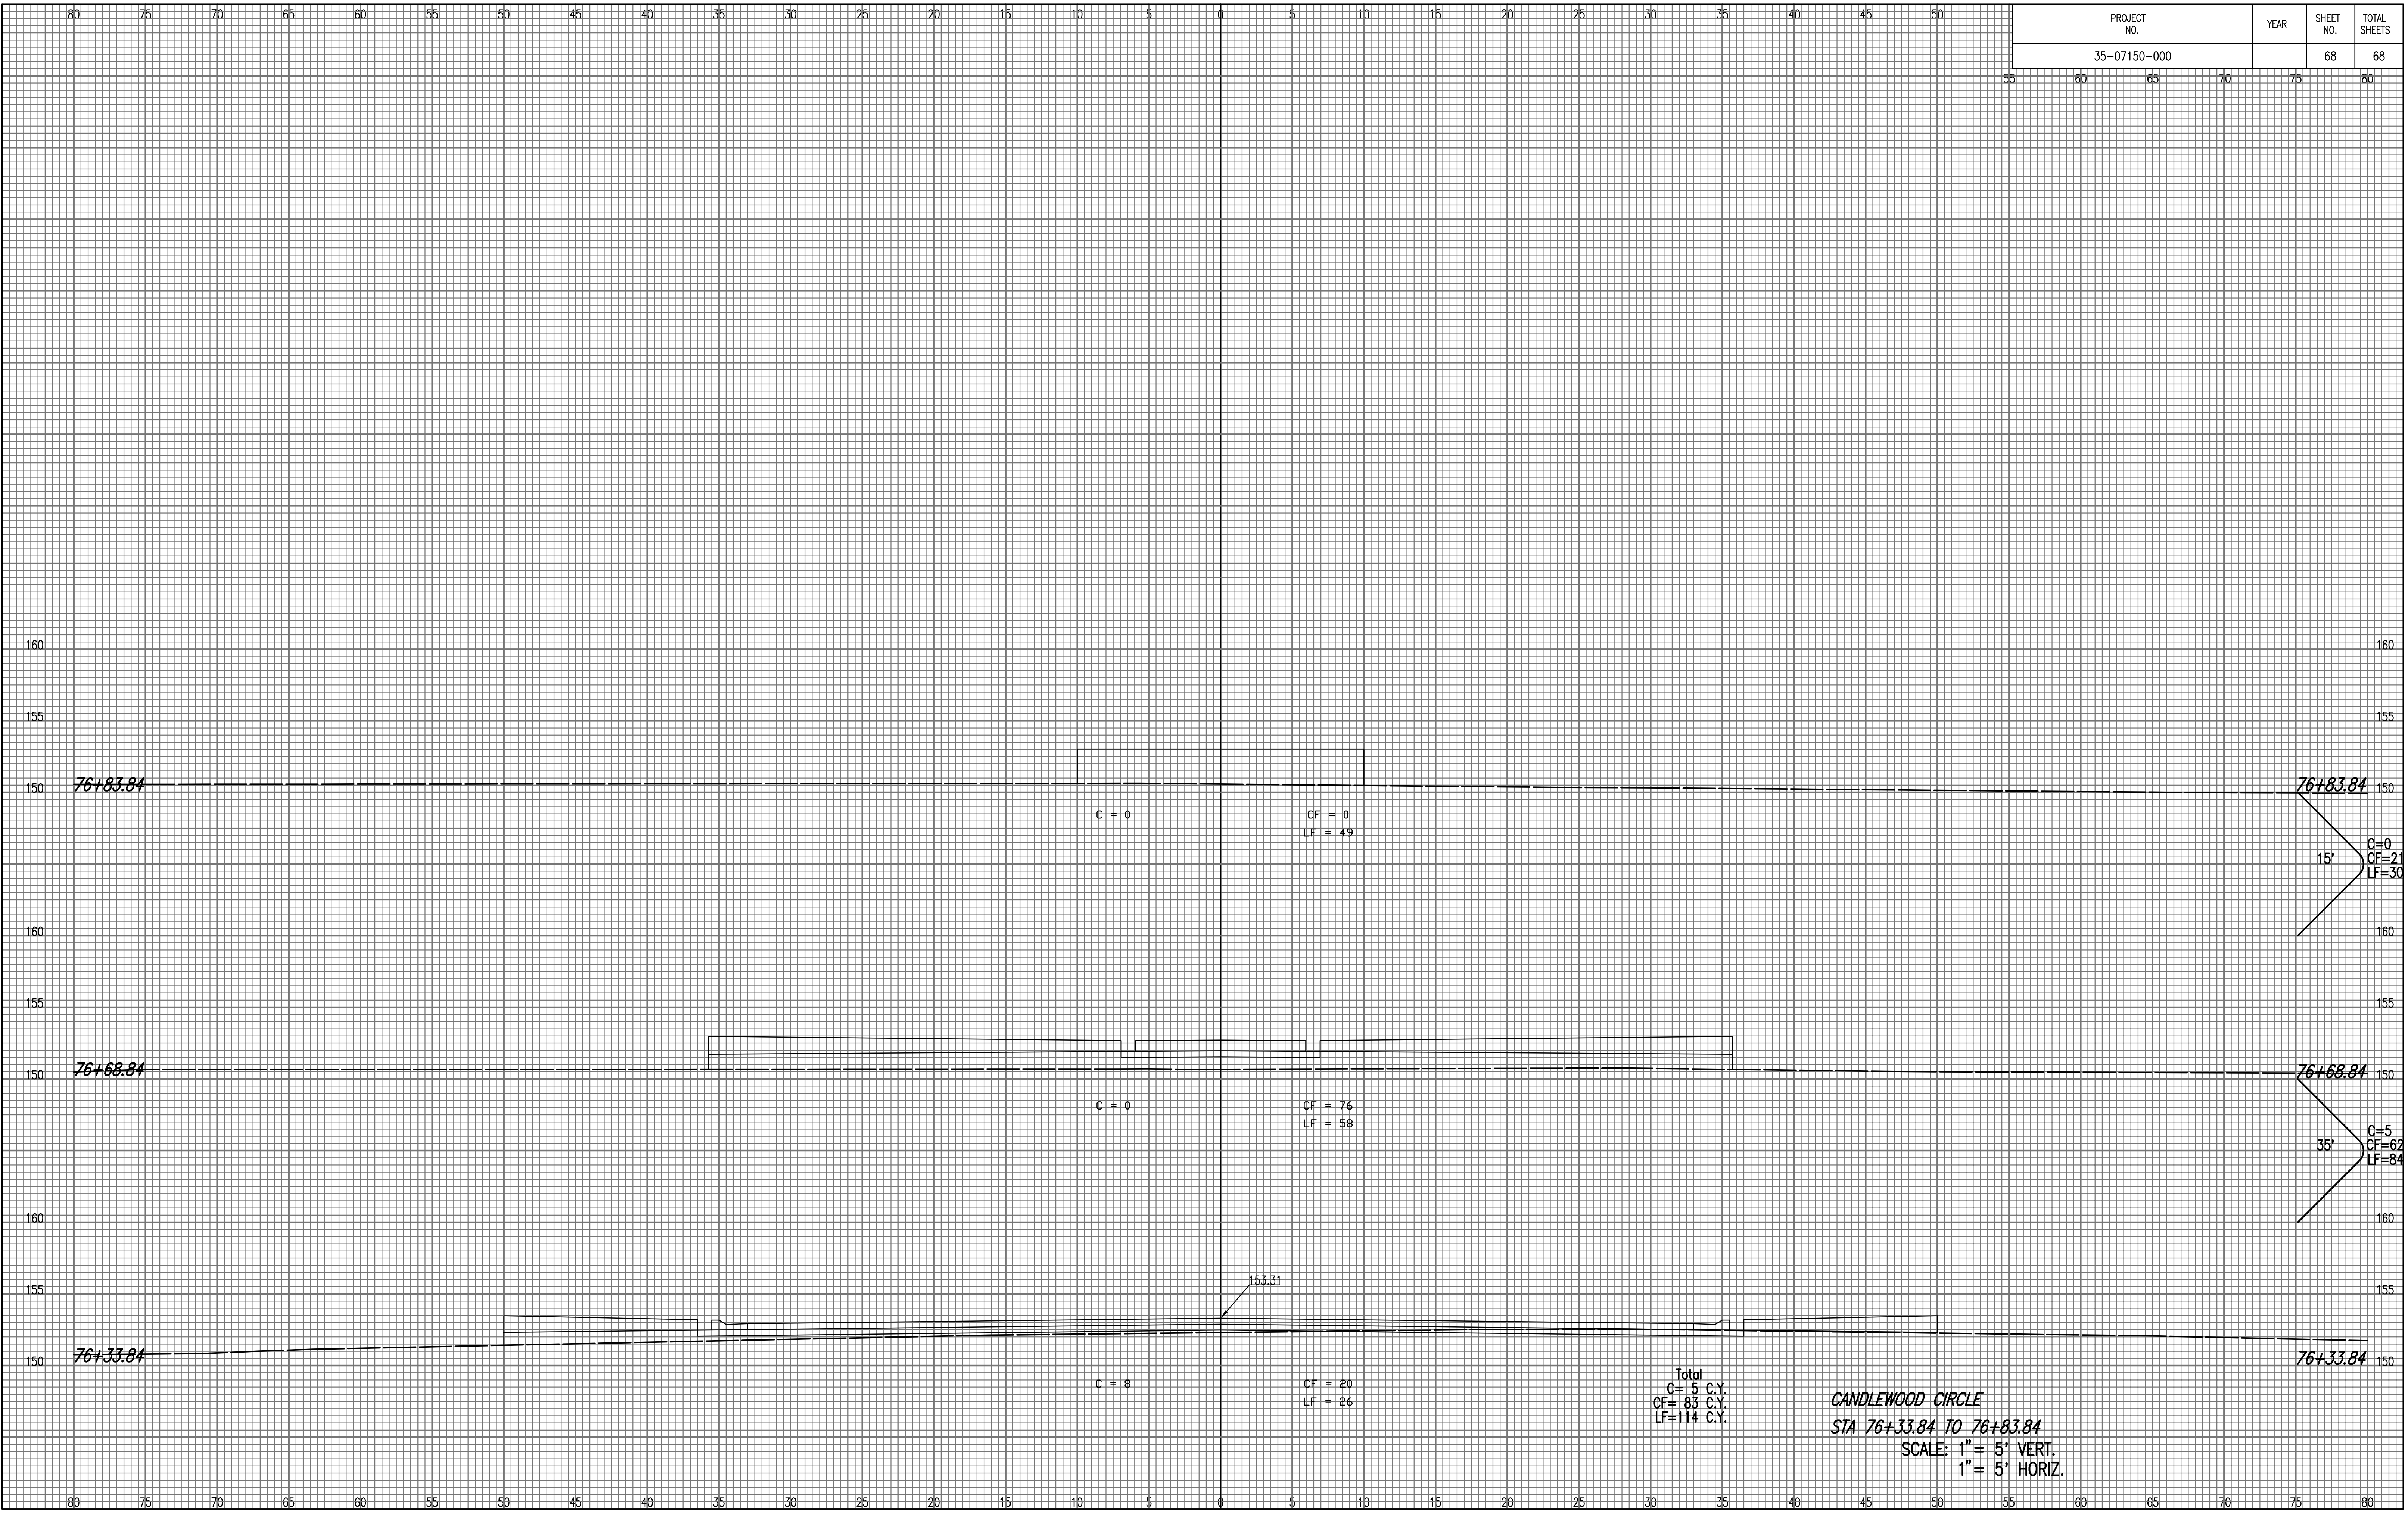

**CANDLEWOOD CIRCLE**  
**STA 76+33.84 TO 76+83.84**  
 SCALE: 1" = 5' VERT.  
 1" = 5' HORIZ.

Saved: 07-09-2007 2:58:00 PM by TAT  
 Plot Scale: 1:1 09-12-2007 8:48:25 AM by BUS  
 O:\2007\07150\000\XSEC\Candlewood\_circle.dwg