
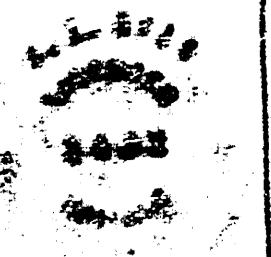


Sta. 209+94.53 END
 Project No. 35-871A35-1(7)49 Part III
 BEGIN
 Project No. 35-871A35-1(7)49 Part IV

EQUATION
 & PI Sta. 207+00 Back
 & PI Sta. 206+99.41 Ahead
 & Sta. 207+00

25th STREET INTERCHANGE

PROPERTY OWNERSHIP THE CITY OF WICHITA, KANSAS PROJECT NO. 35-871A35	
	WILSON COMPANY ENGINEERS & ARCHITECTS SALINA - KANSAS

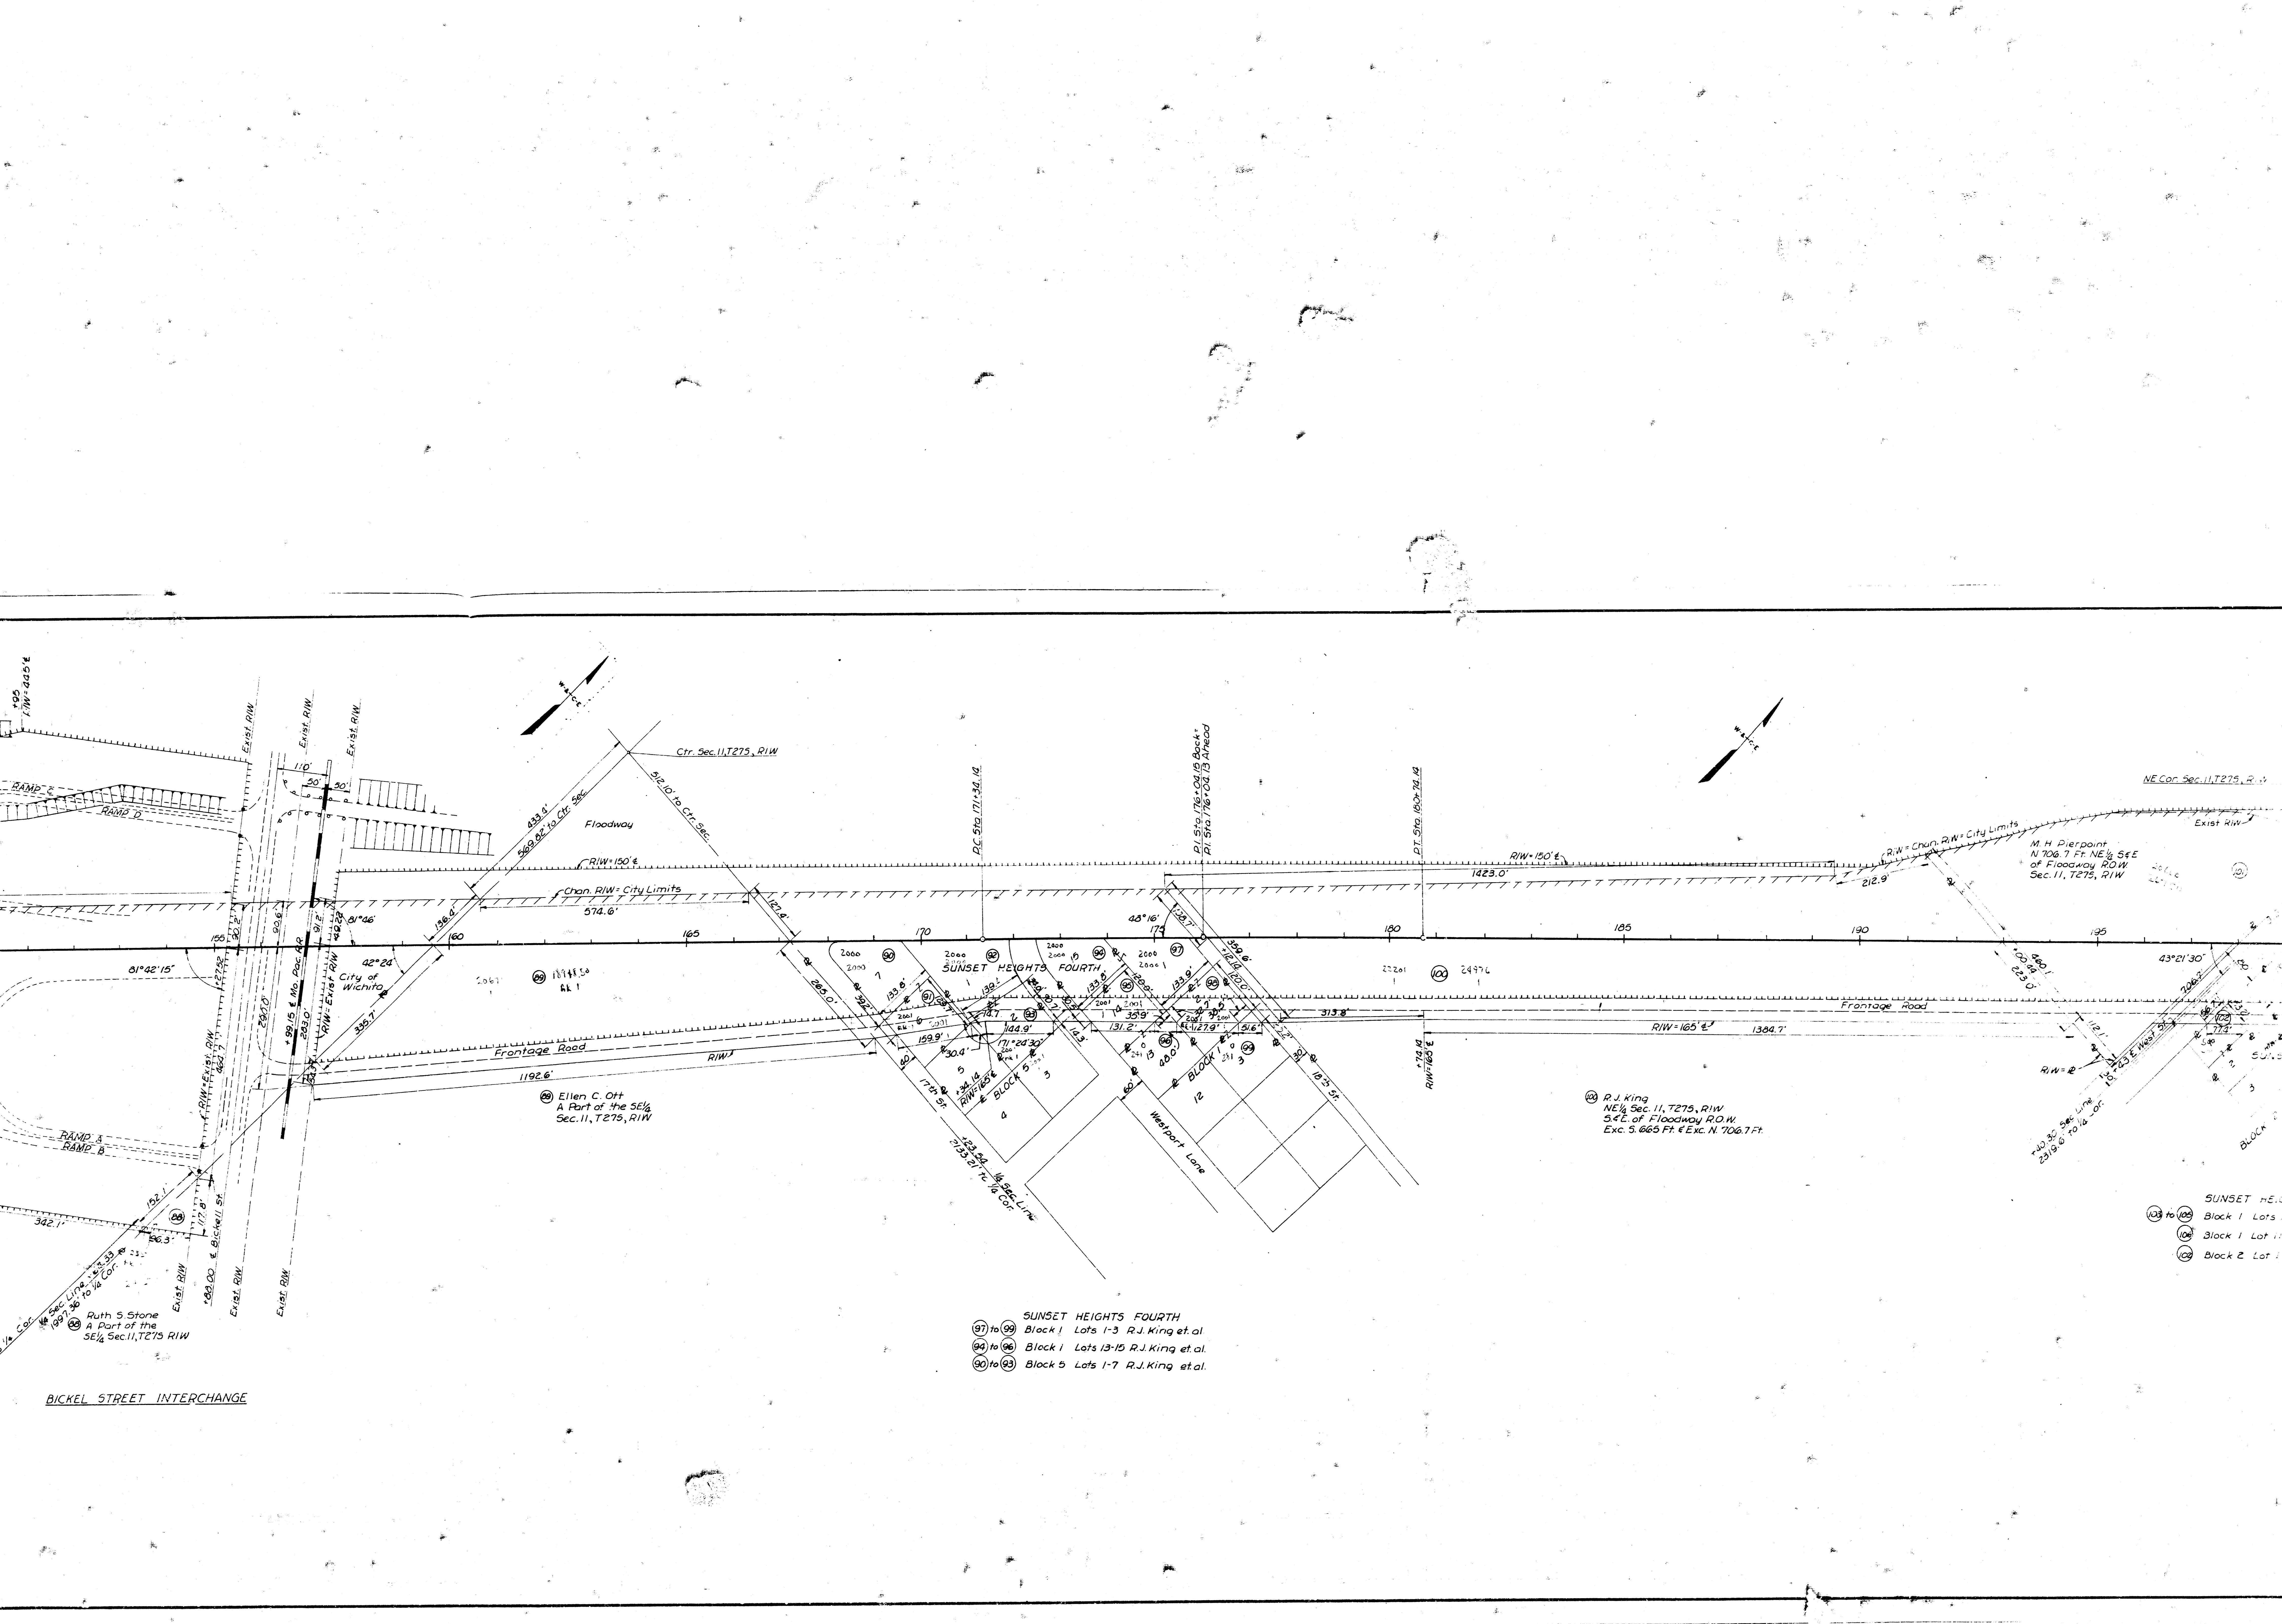

BICKEL STREET INTERCHANGE

Ruth S Stone
A Part of the
SE 1/4 Sec. 11, T27S, R1W

Ellen C. Ott
A Part of the SE 1/4
Sec. 11, T27S, R1W

SUNSET HEIGHTS FOURTH
 (97) to (99) Block 1 Lots 1-3 R.J. King et al.
 (94) to (96) Block 1 Lots 13-15 R.J. King et al.
 (90) to (93) Block 5 Lots 1-7 R.J. King et al.

R.J. King
NE 1/4 Sec. 11, T27S, R1W
S 1/4 of Floodway R.O.W.
Exc. S. 665 Ft. Exc. N. 706.7 Ft.

SUNSET HEIGHTS
 (103) to (105) Block 1 Lots
 (106) Block 1 Lot 11
 (102) Block 2 Lot 1

PROPERTY OWNERSHIP MAP

THE CITY OF WICHITA, KANSAS

LEGEND

STATE OR NATIONAL LINE	---
COUNTY LINE	----
SECTION LINE	-----
TOWNSHIP LINE	-----
GRANT LINE	-----
CORPORATE LIMITS	-----
ACCESS CONTROL	-----
RIGHT OF WAY LINE	-----
TRAVELED WAY	-----
TRACT INDEX NUMBER	②⑤

ACCESS RESTRICTED TO HIGHWAY FROM ABUTTING PROPERTY	-----
ACCESS NOT RESTRICTED TO FRONTAGE ROAD FROM ABUTTING PROPERTY	-----
EXISTING R/W	-----

Scale 1" = 100'

