

PROPERTY OWNERSHIP MAP THE CITY OF WICHITA, KANSAS

LEGEND


STATE OR NATIONAL LINE
COUNTY LINE
SECTION LINE
TOWNSHIP LINE
RAMP LINE
CORPORATE LIMITS
ACCESS CONTROL
RIGHT OF WAY LINE
RAVELED WAY
TRACT INDEX NUMBER

ACCESS RESTRICTED TO HIGHWAY
FROM ABUTTING PROPERTY

ACCESS NOT RESTRICTED TO FRONTAGE
ROAD FROM ABUTTING PROPERTY

EXISTING R/W

Scale 1"=100'

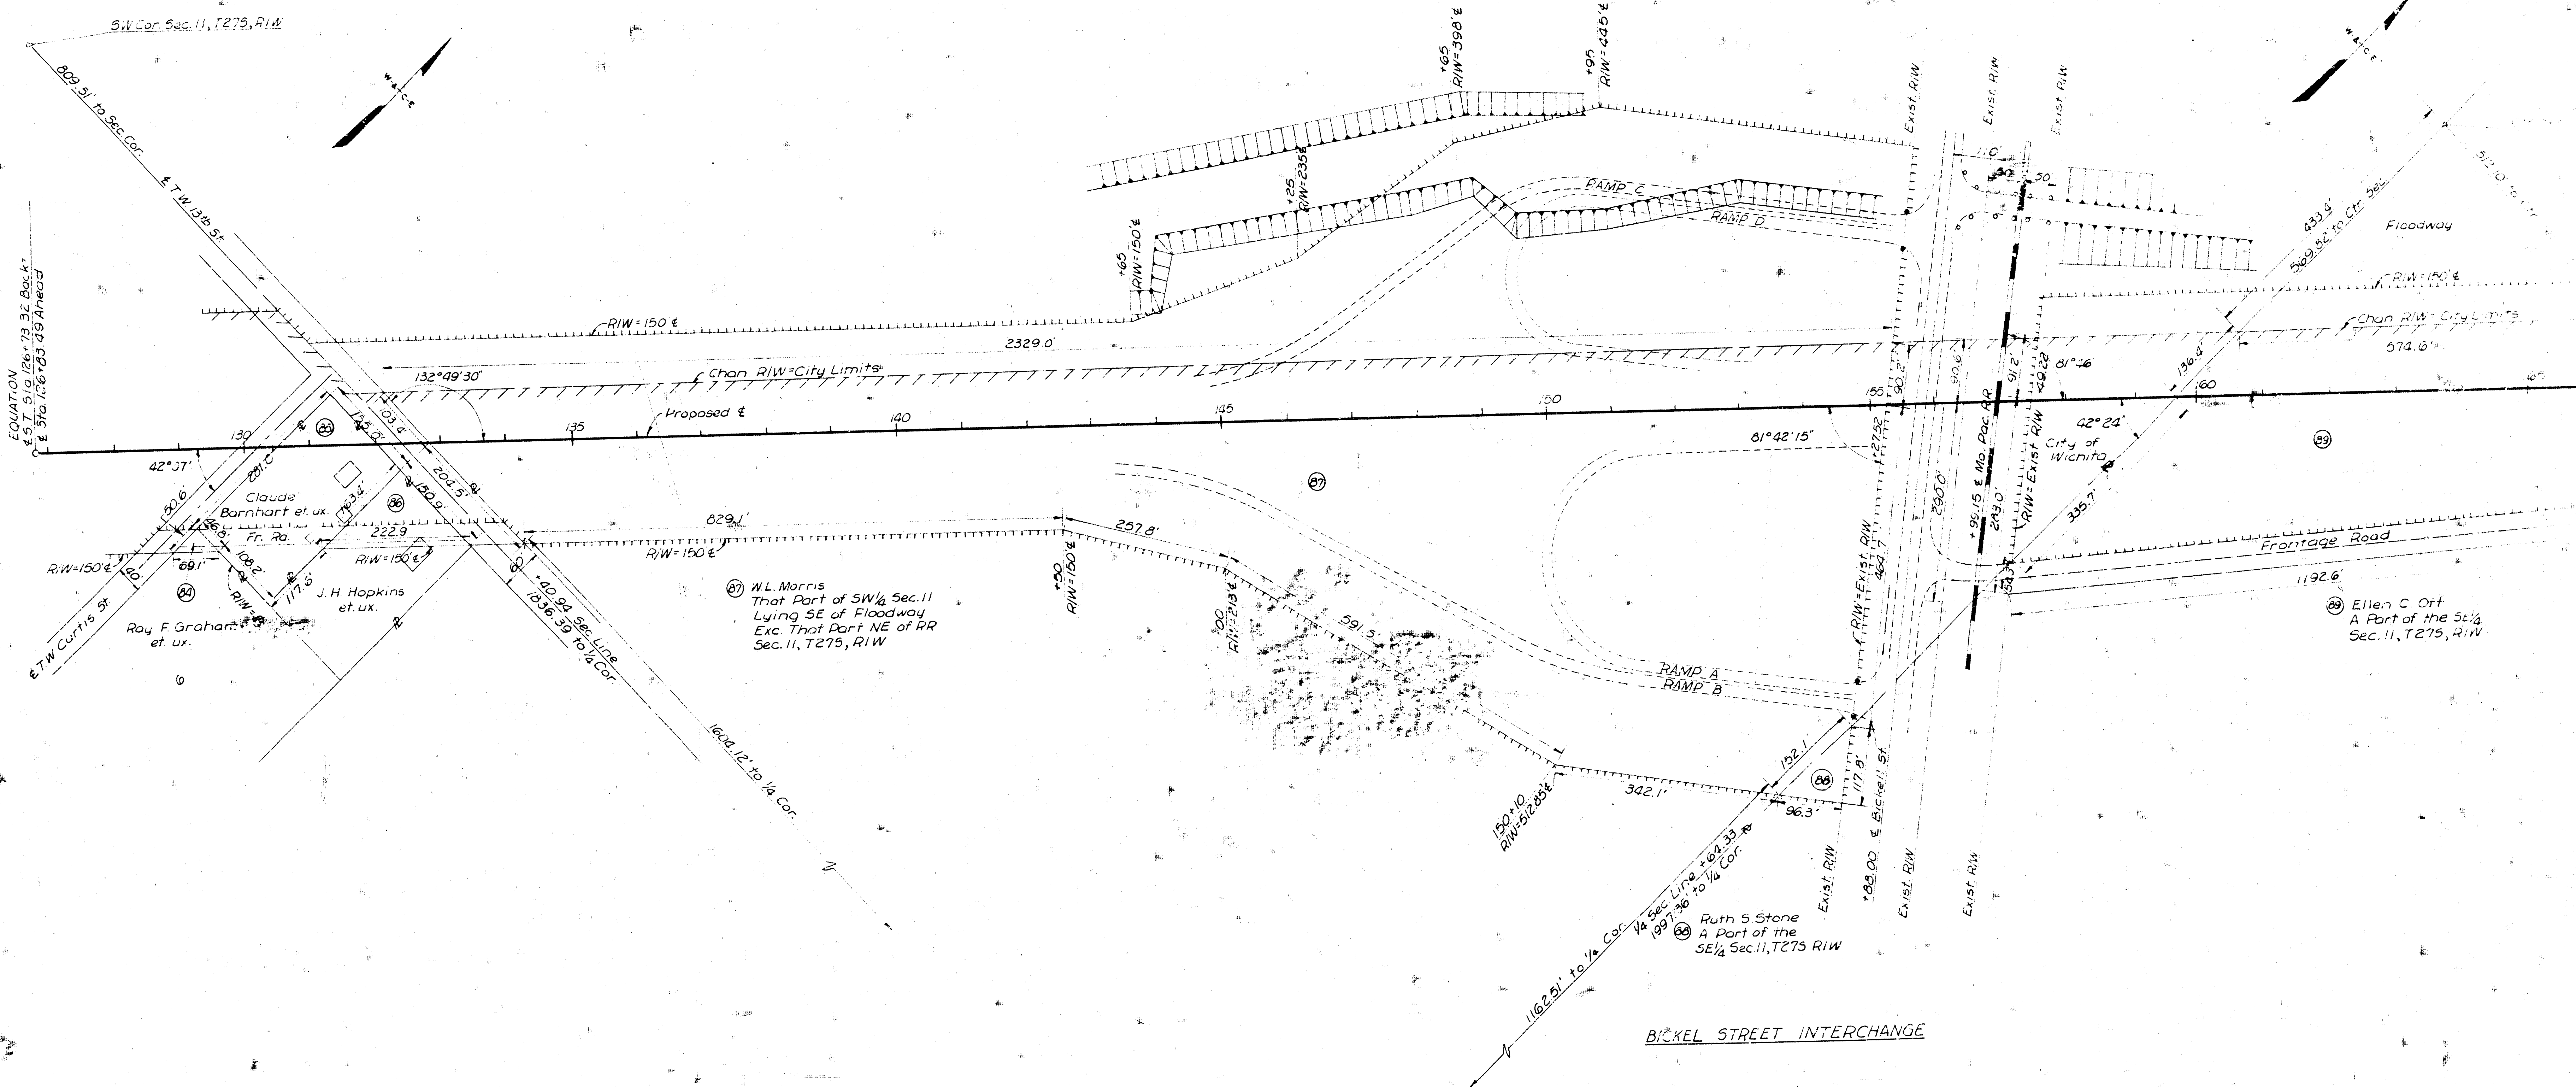

T275, R.W.

