




8+00

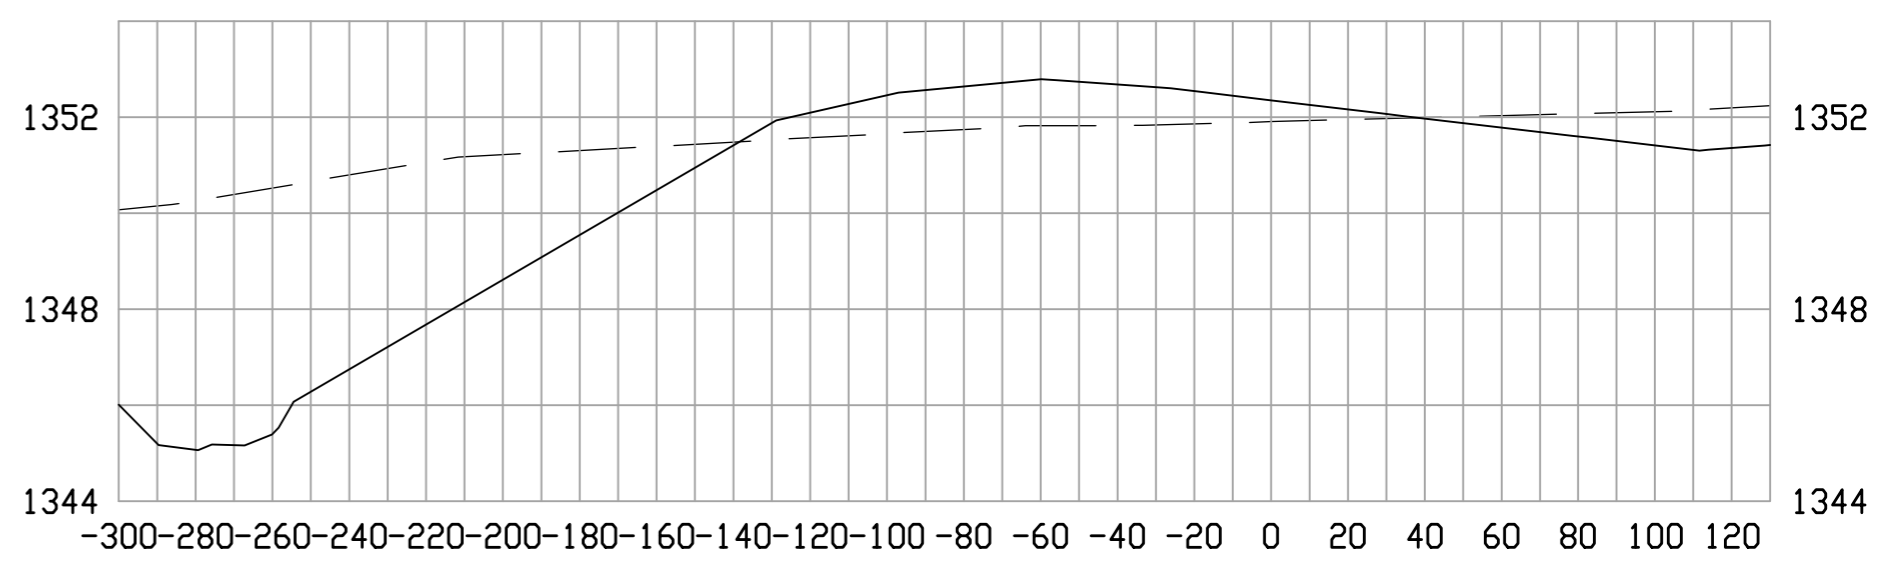


7+50

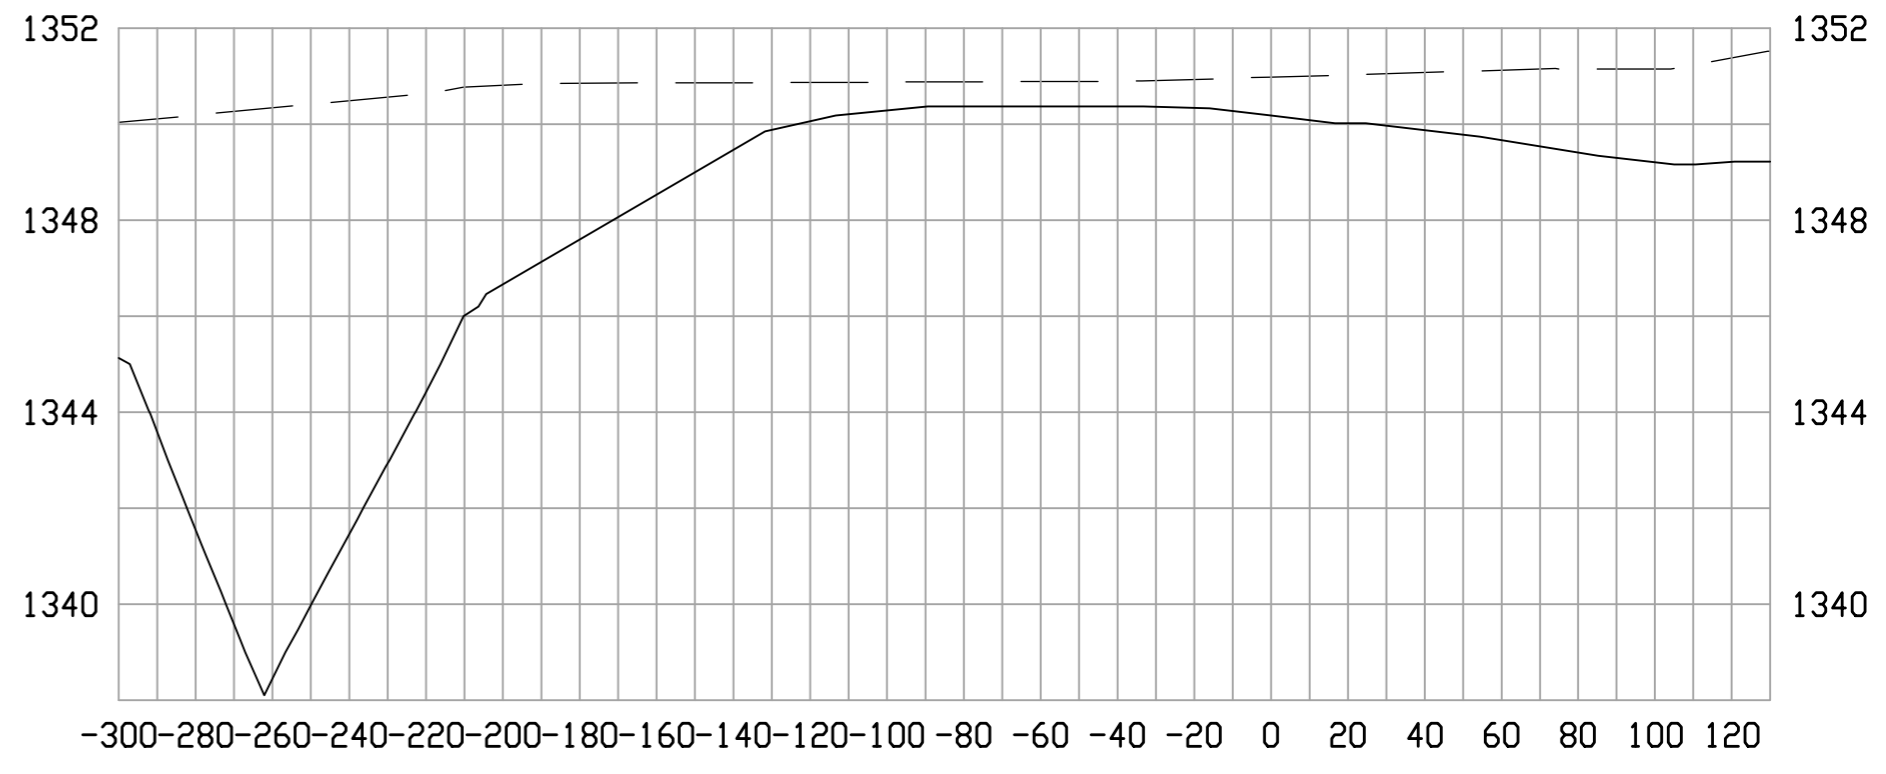


7+00

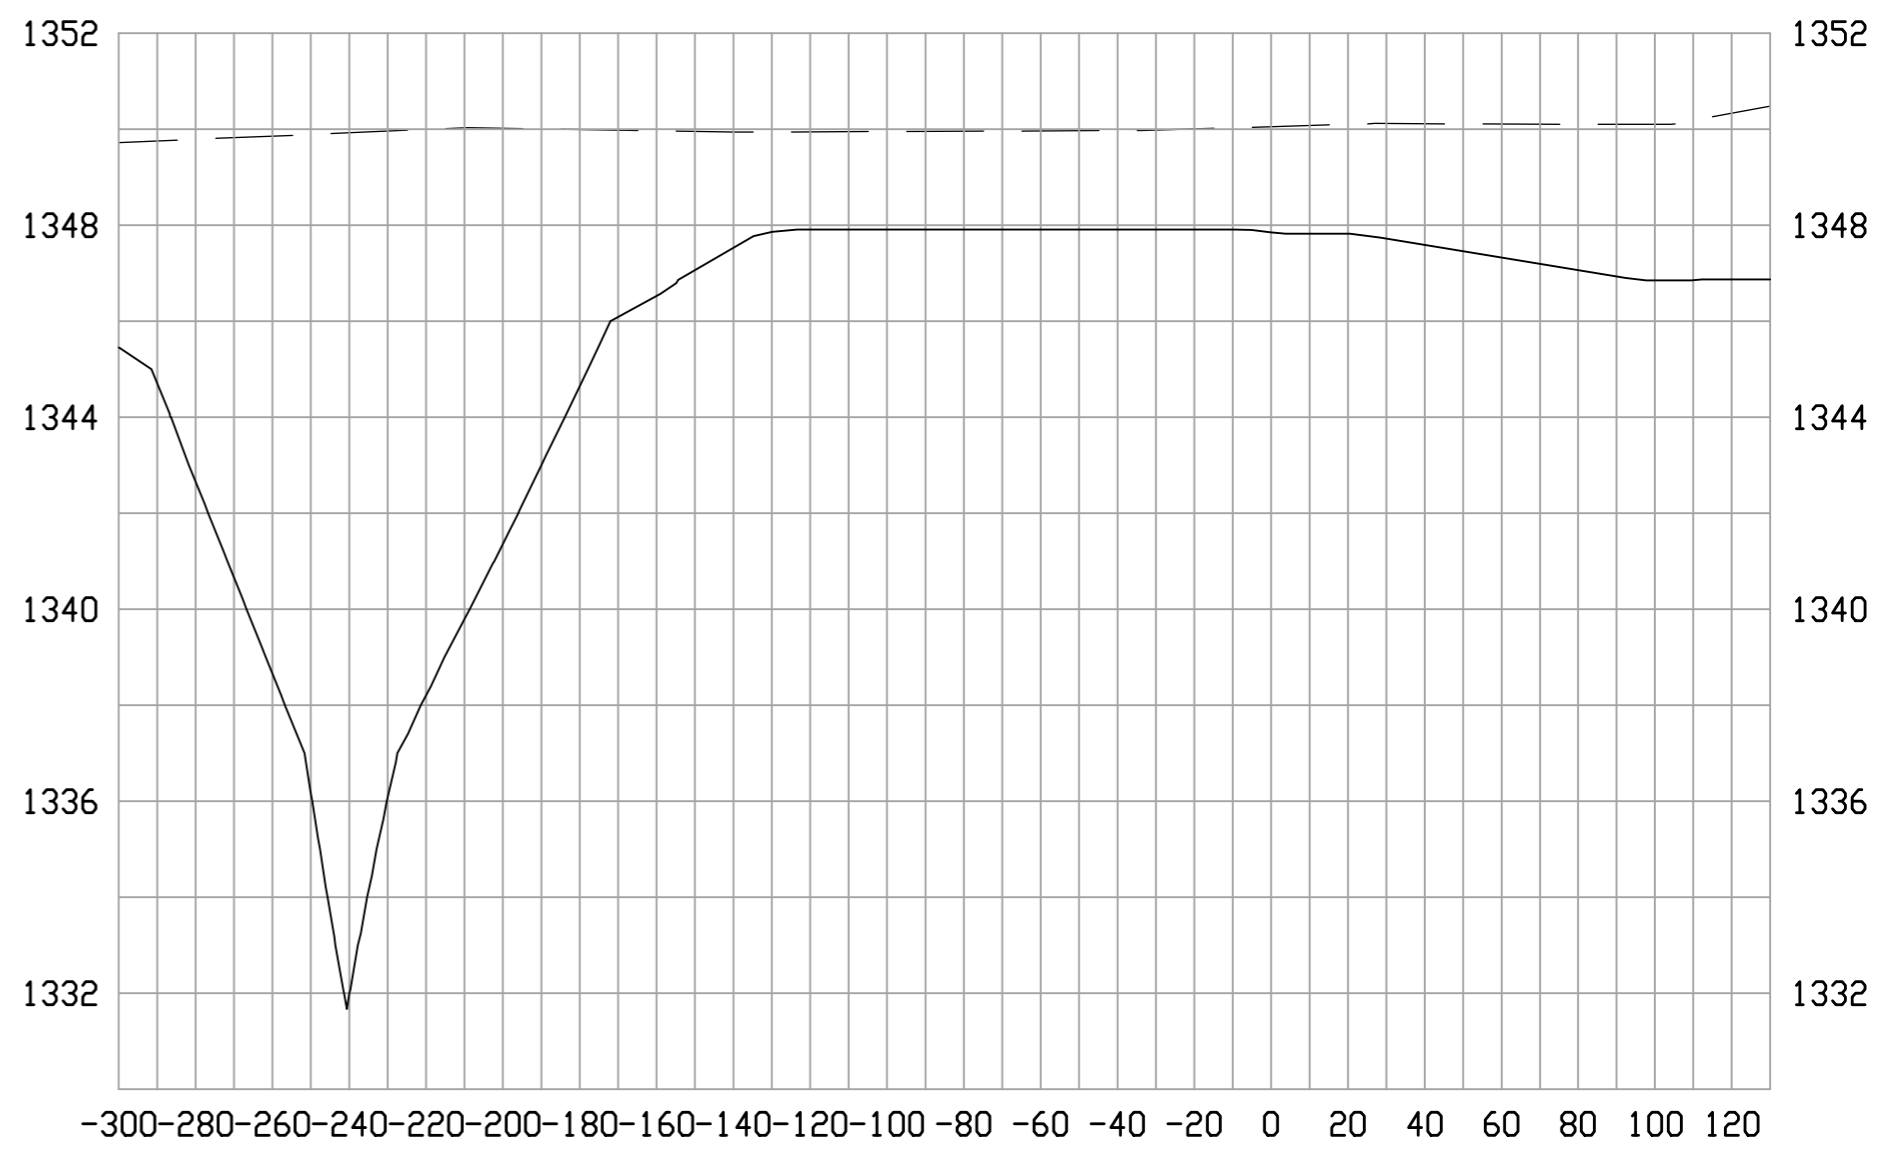


6+75

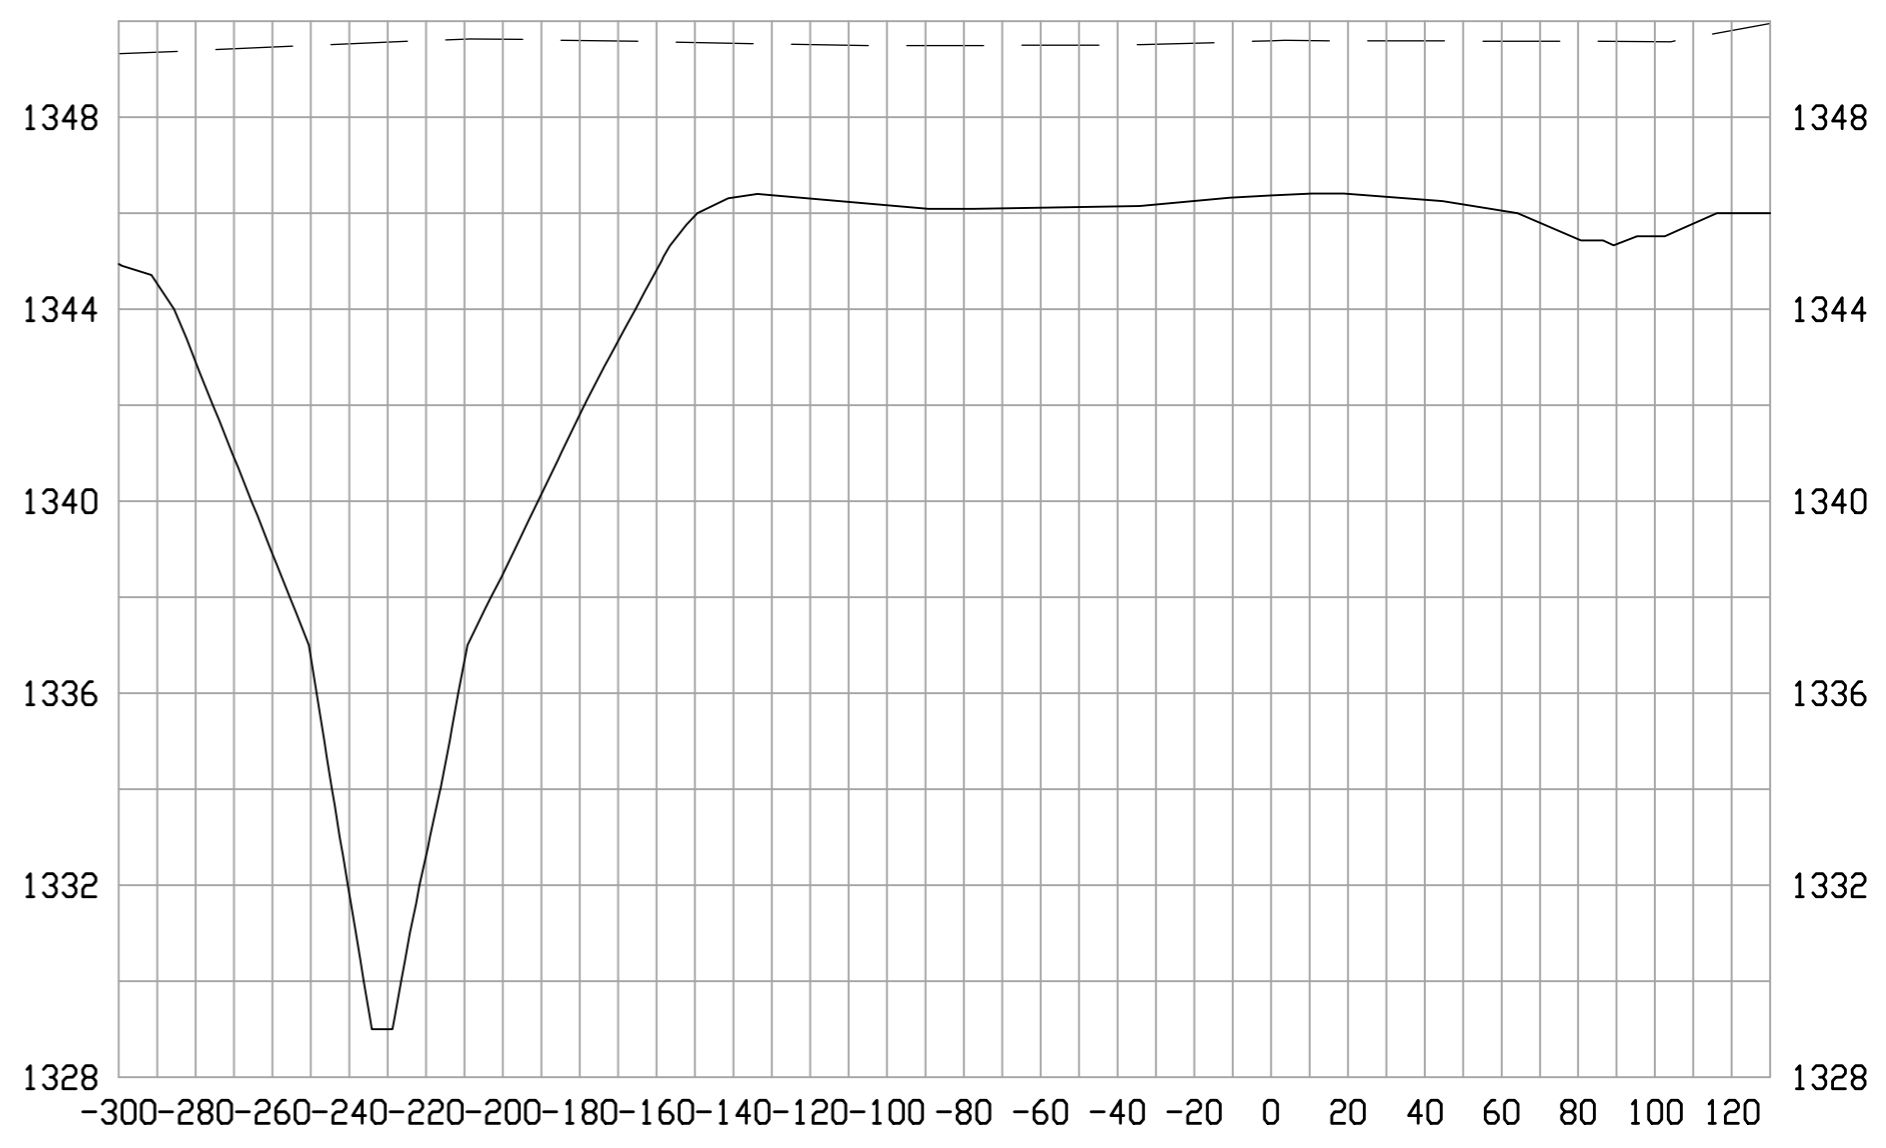


6+50

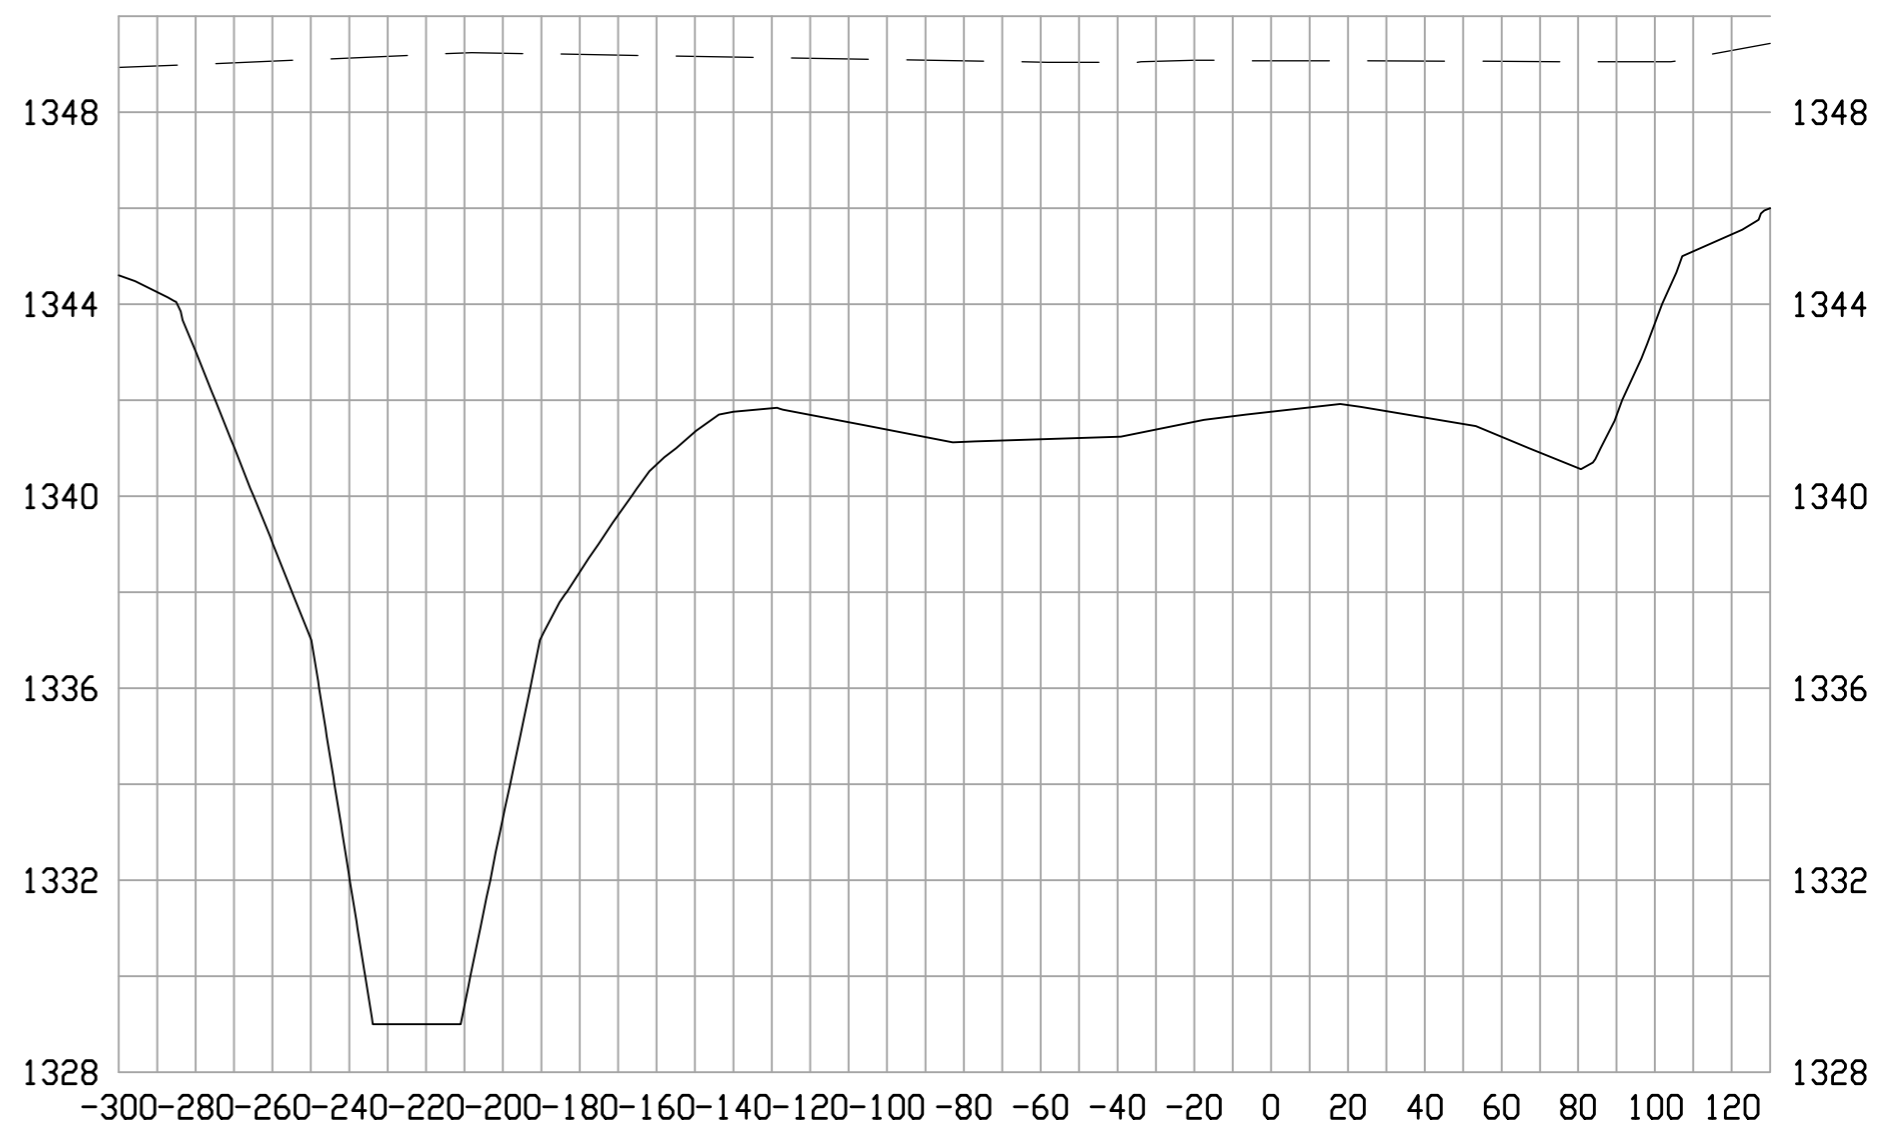


6+00

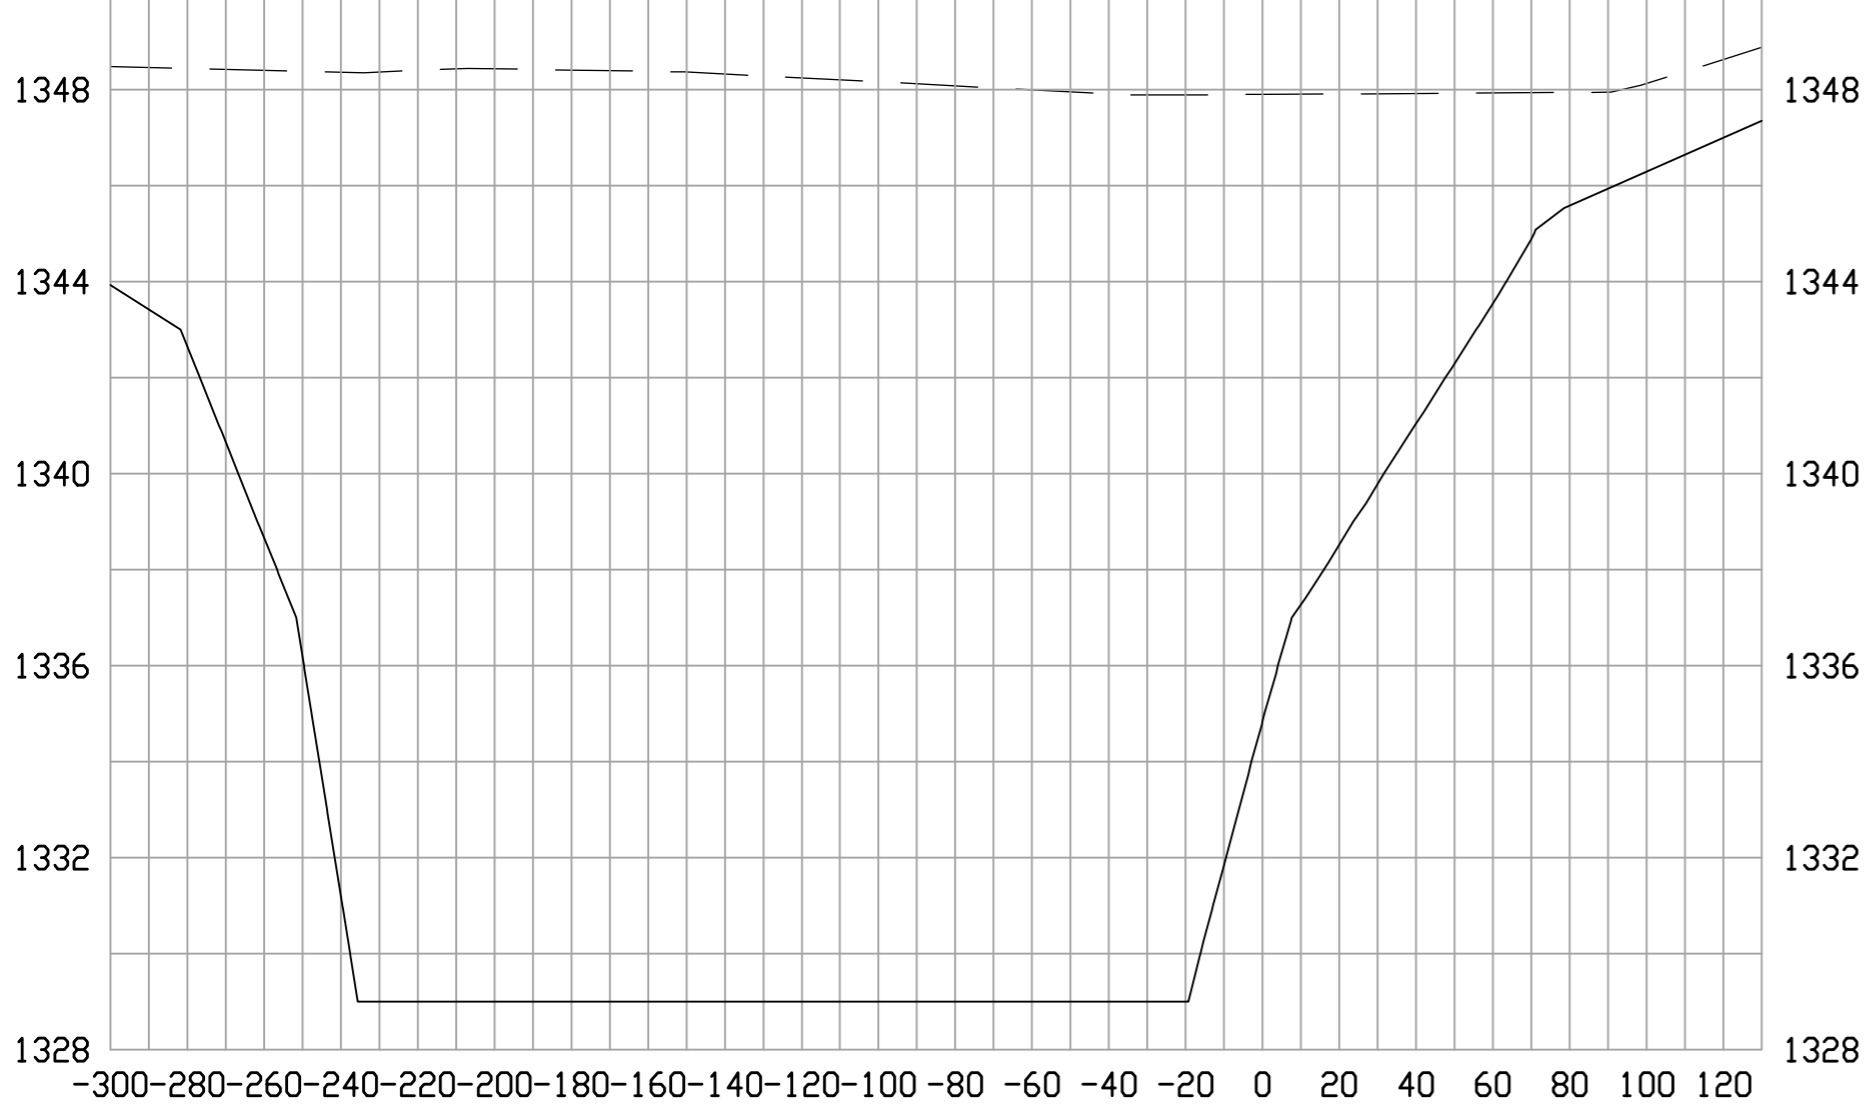

5+50

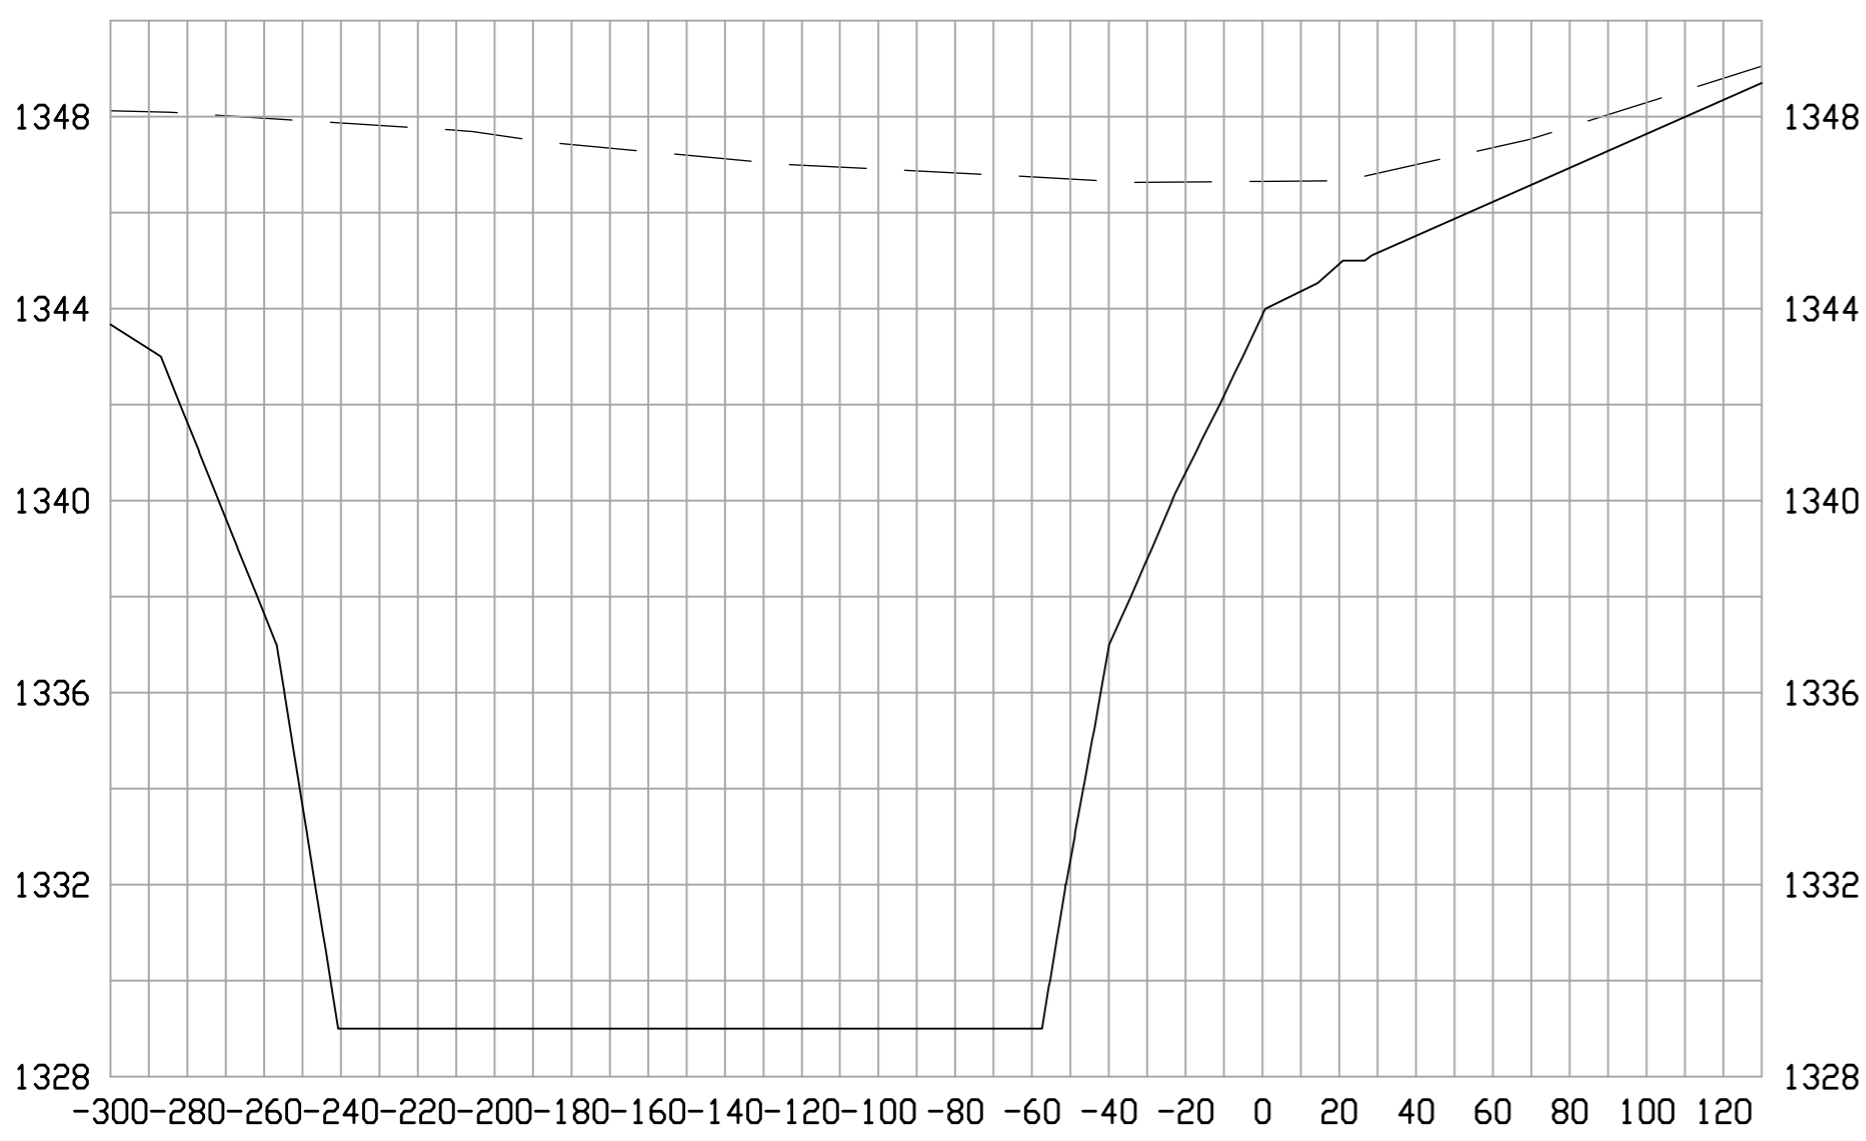

5+00

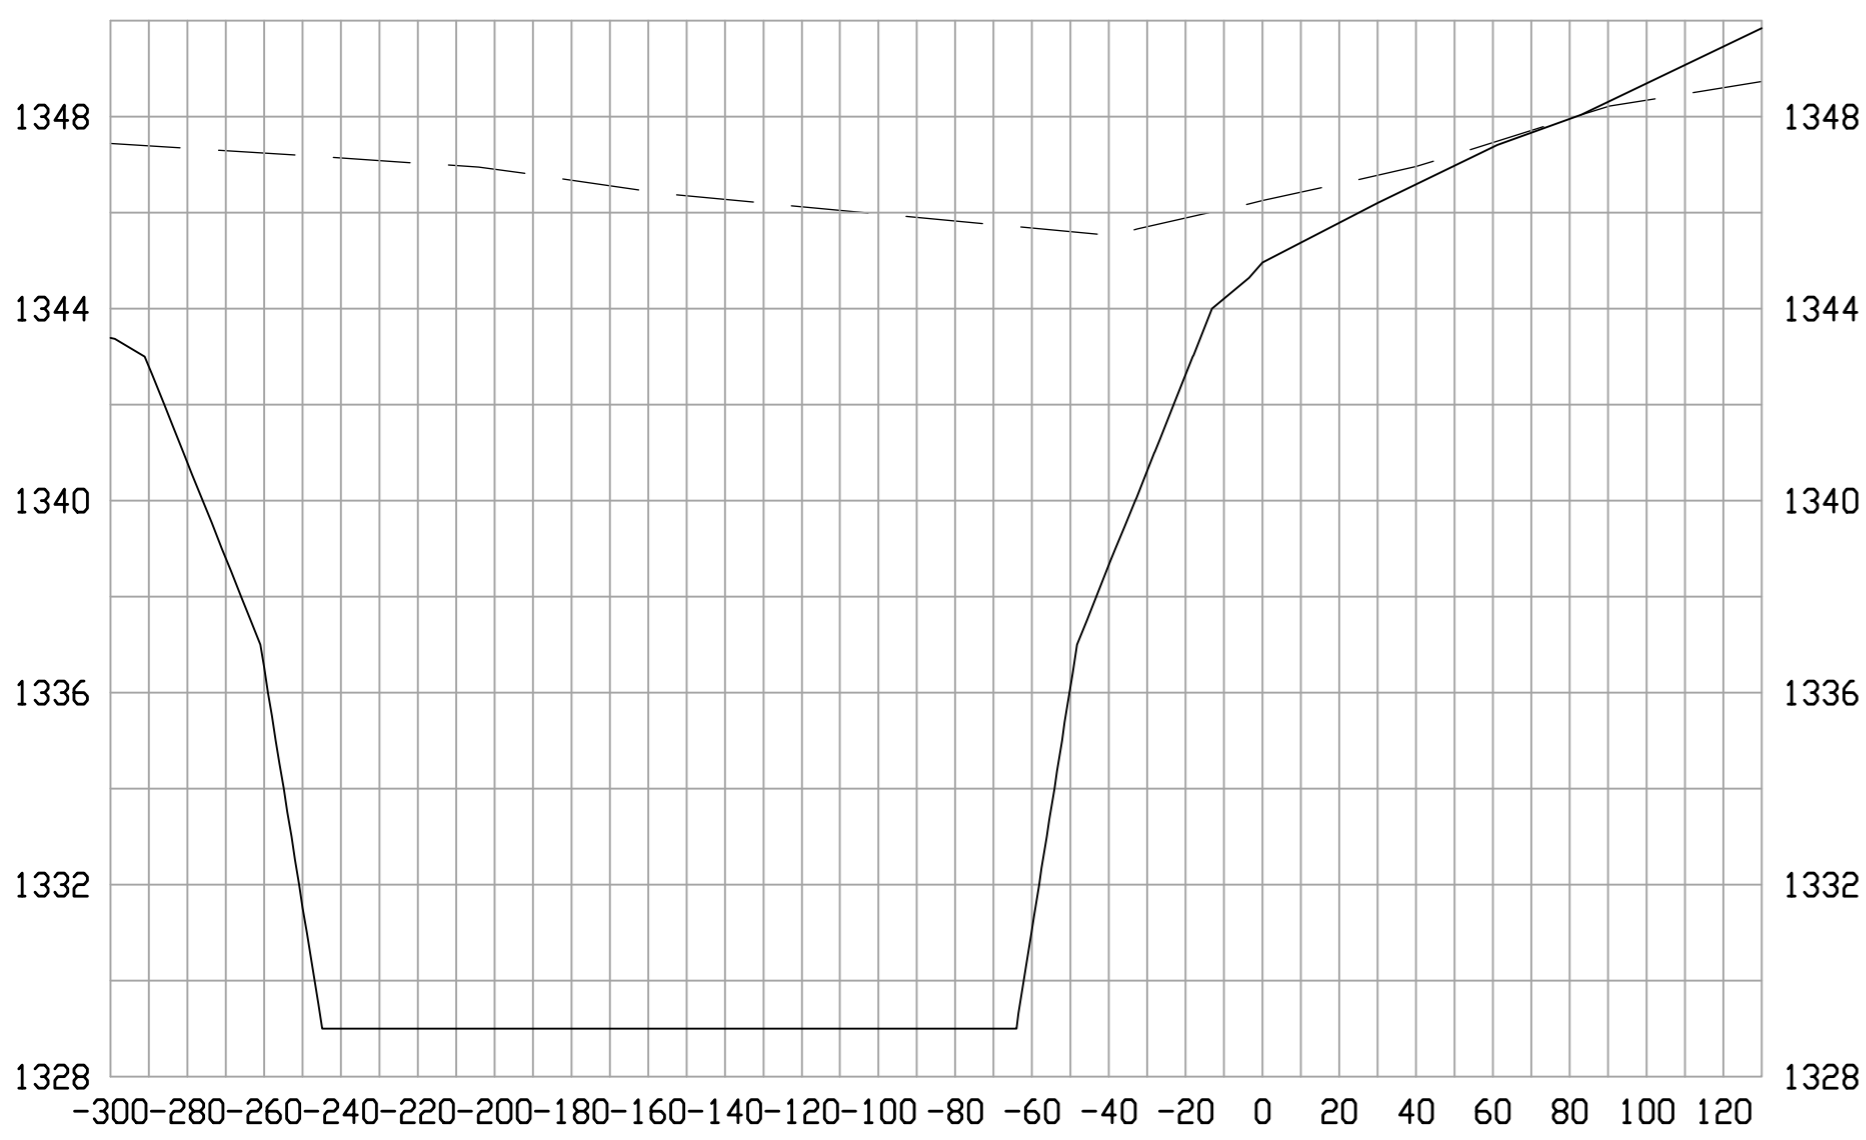

POND "F"

Baughman
 ENGINEERING | SURVEYING | PLANNING | LANDSCAPE ARCHITECTURE
 408-944-9395
 43 OF 51
 06/07/2018