



CONCRETE FLUME DETAIL

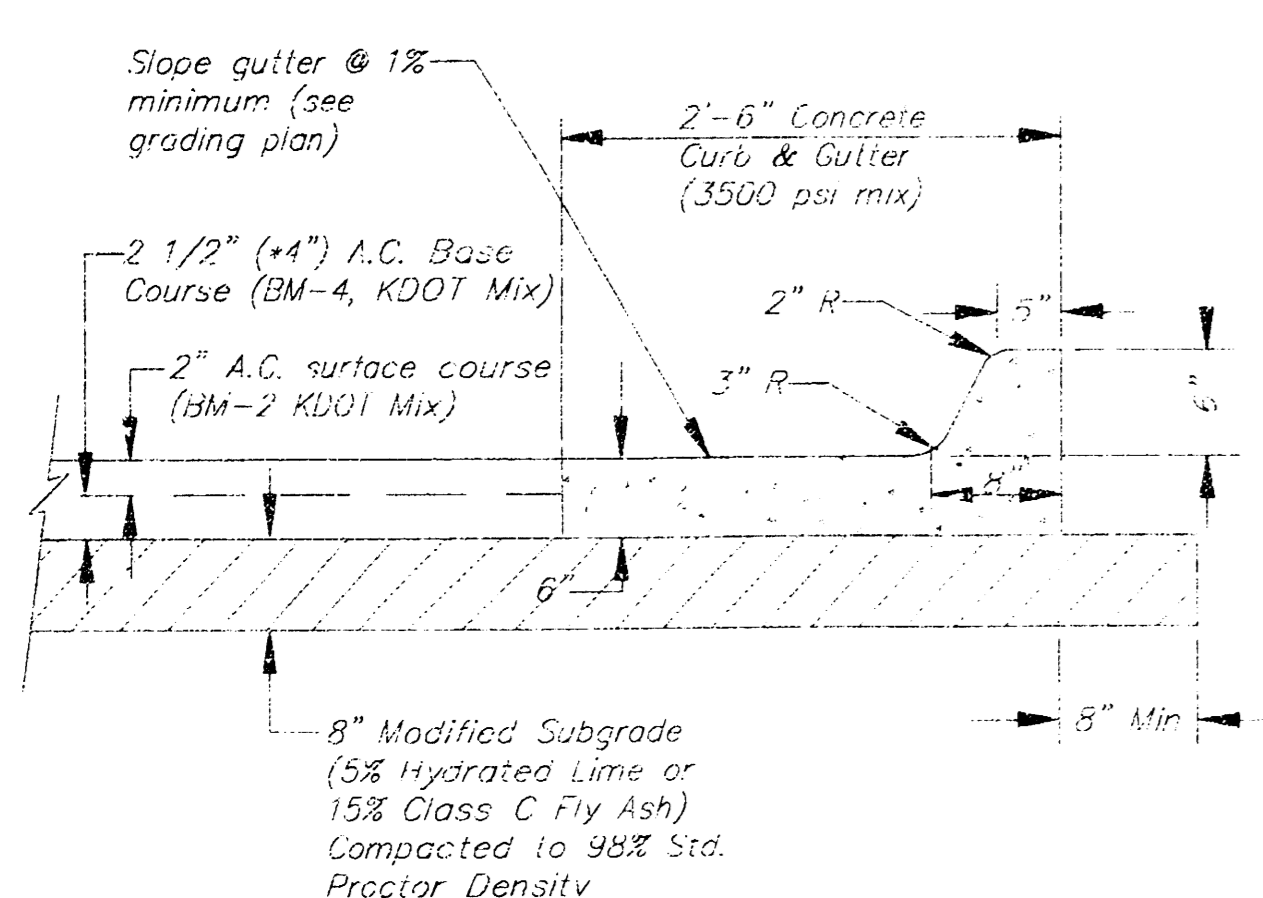

TYPICAL PAVEMENT SECTION

* for Heavy-duty pavement areas

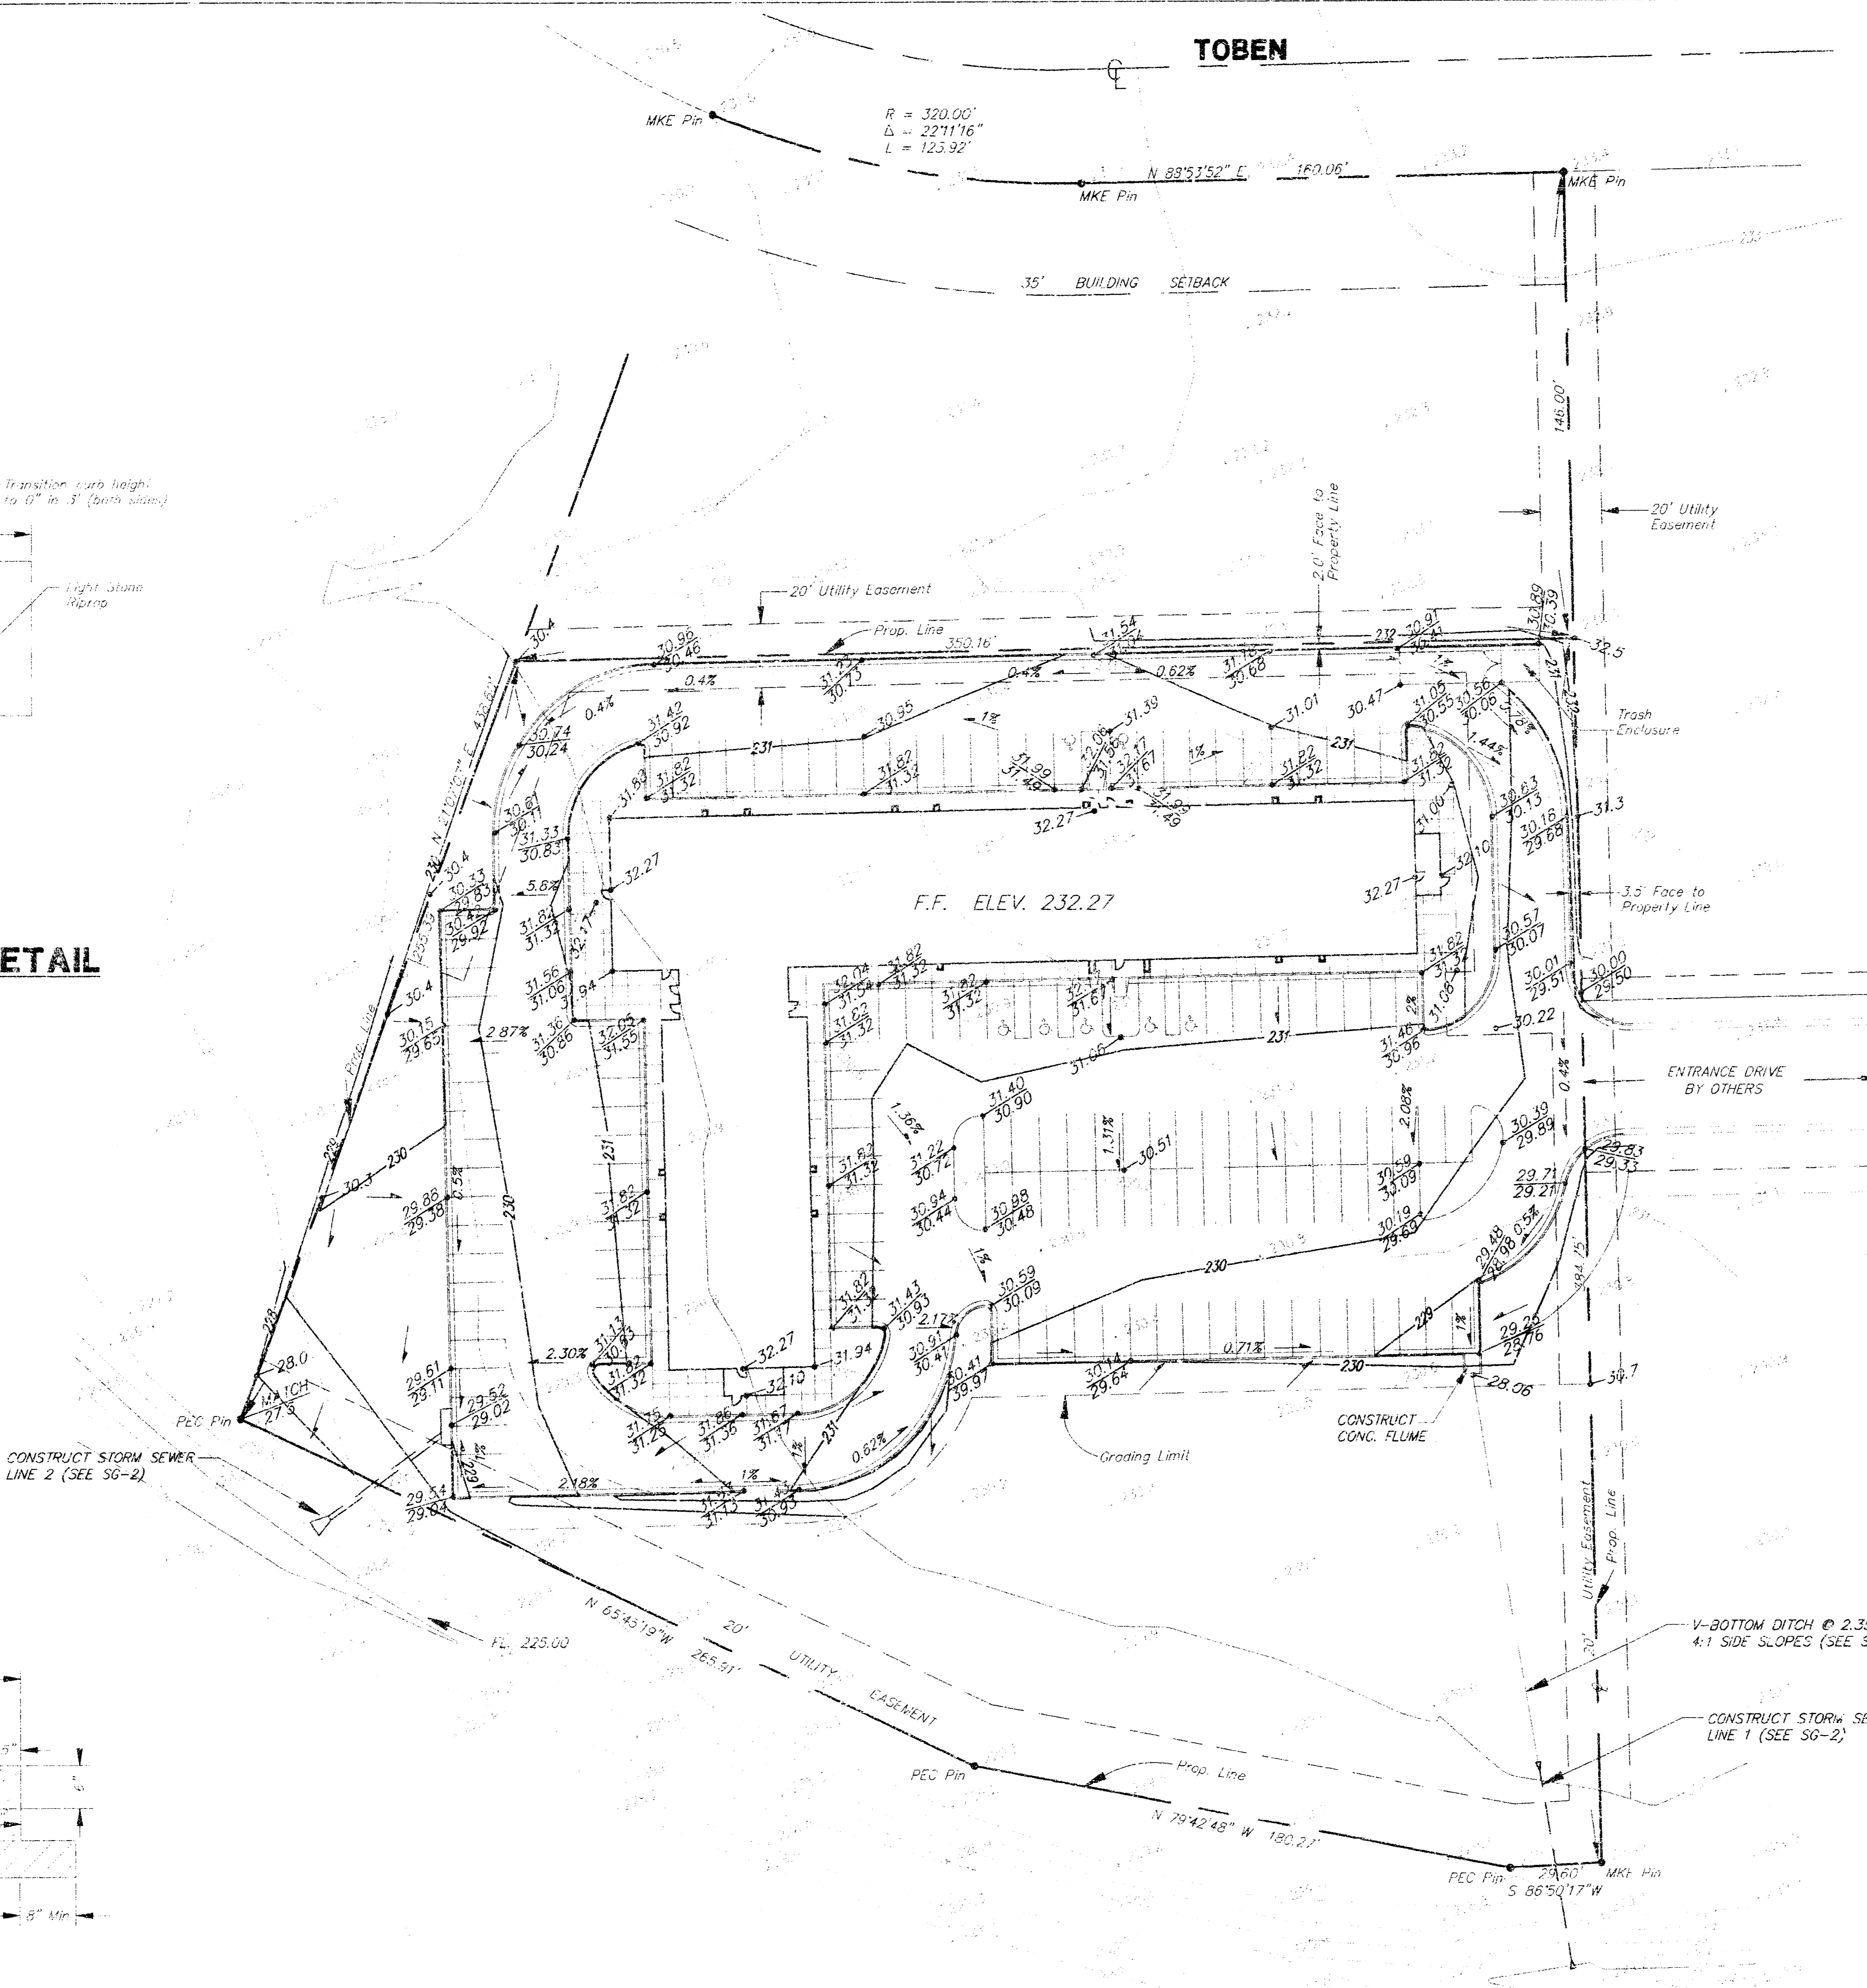

SITE GRADING PLAN

ON RAMP TO K-96 BYPASS

NOTES:

1. Finish grade to property lines, except where noted otherwise. Slope to match existing ground @ 4:1
2. Elevations are to City Datum (add 200.00 to spot elevations).
3. Shaded area to be heavy-duty pavement, including curb & gutter.
4. All areas on site disturbed by construction shall be seeded and fertilized. Slopes steeper than 1:20 shall be mulched or seeded.

LEGEND:

- EXISTING SPOT ELEVATION
- FINISHED SPOT ELEVATION (TOP OF CURB/FLOWLINE)
- EXISTING CONTOUR
- FINISHED CONTOUR




BENCH MARK:

CGW @ Sign Base, West side Webb
 2' West of West face walk. 50' +/-
 North of ramp East Elev. 222.74

□ Cut TC Mid Point Curve of Island
 for West Bound on-ramp for K-96 @
 Webb Elev. 225.17

PRINTS ISSUED		
DATE	PURPOSE	NO.

REVISIONS		
DATE	ITEM	PL.
8-14-95	Revised Storm Sewer	1
8-19-95	Revised Storm Sewer Line 1	1
8-30-95	Revised SPS & F.F. Elev.	1
8-8-95	Revised Storm Sewer Line 2	1
8-16-95	Revised Storm Sewer Line 1 and 2	1

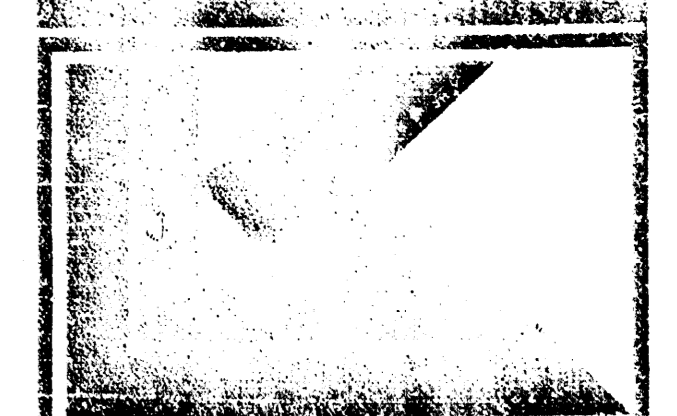

DATE	BY	CHECKED

DATE	BY	CHECKED

CANDLEWOOD HOTEL
 341 N. WEBB
 WICHITA, KANSAS

579 PPS

PROJECT NUMBER 95150

LOT 7, BLOCK 3
 MEDITERRANEAN PLAZA

SITEGRADING PLAN
 SHEET TITLE
 SHEET NUMBER

SG1

