


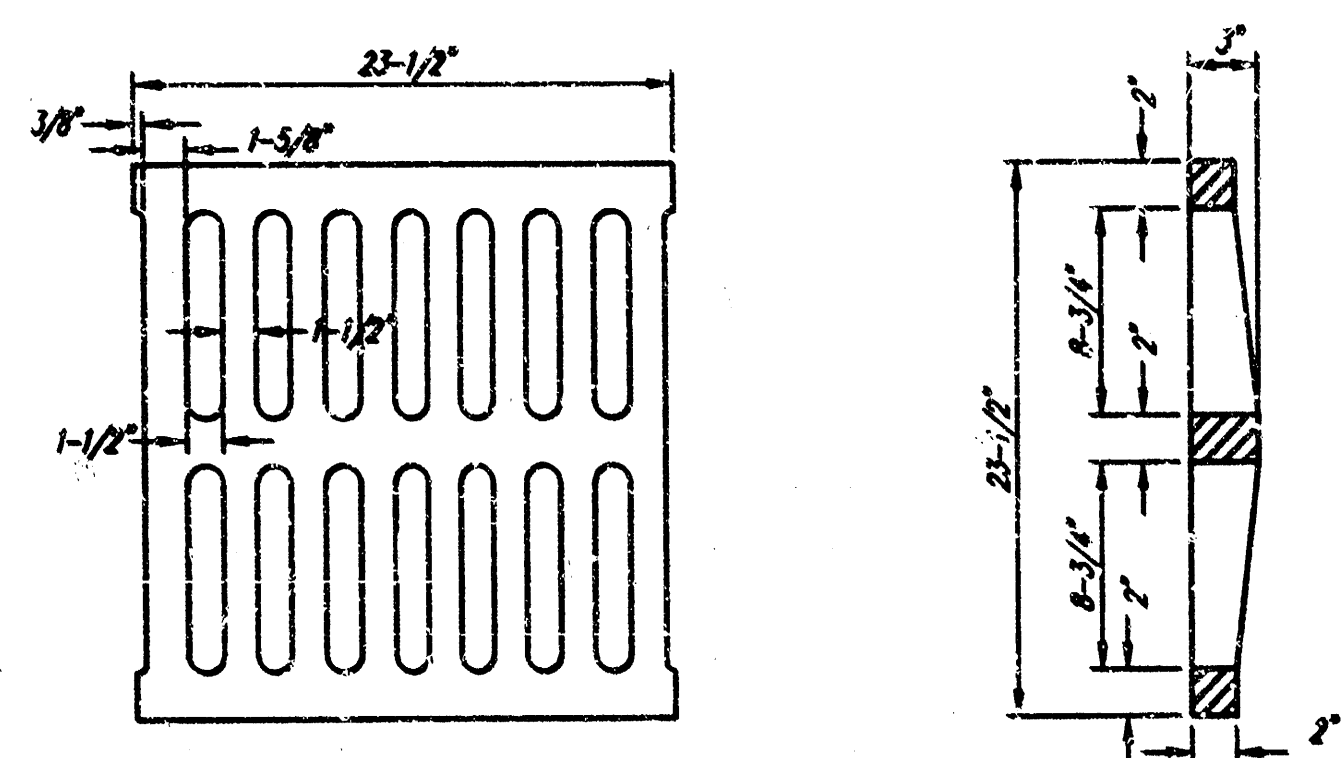
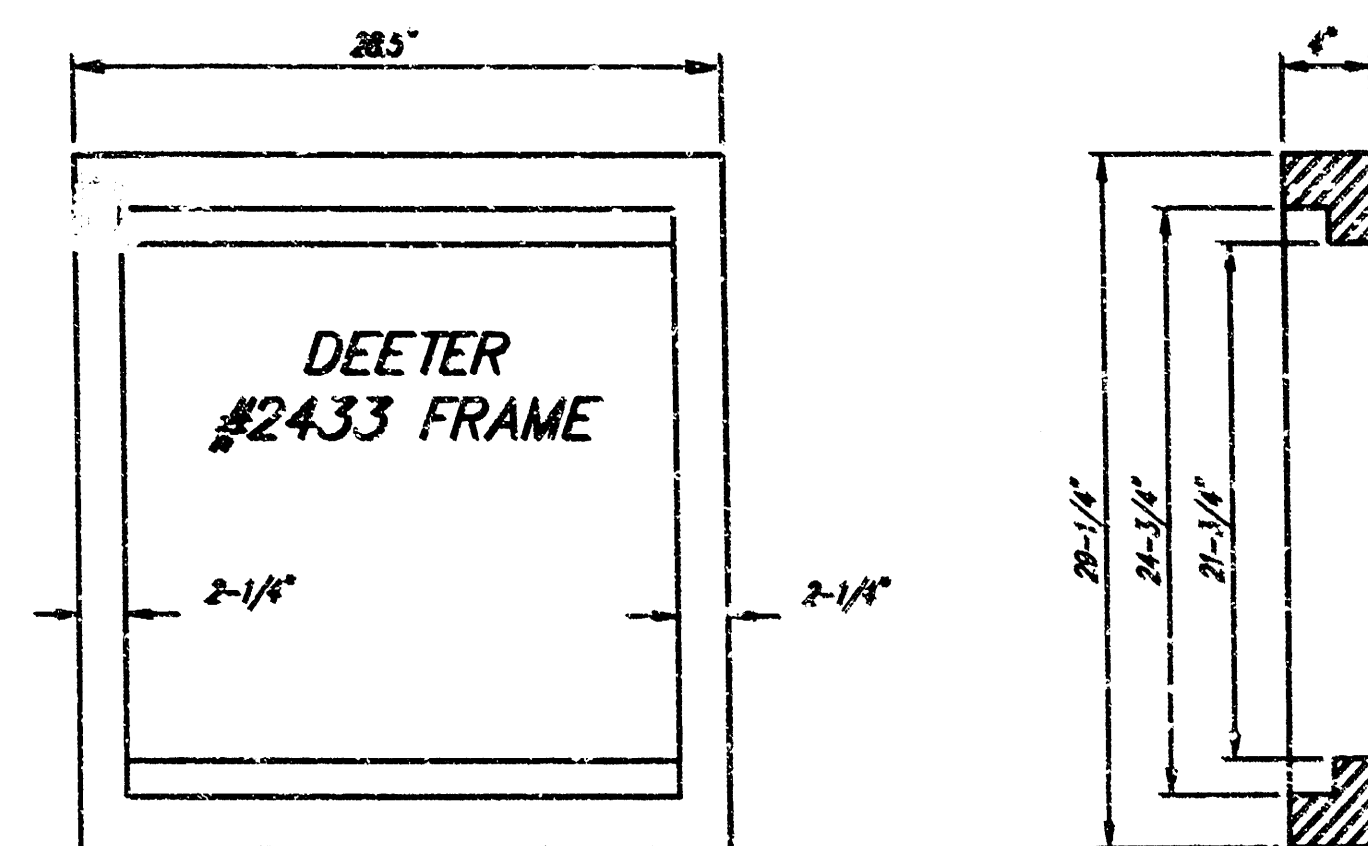


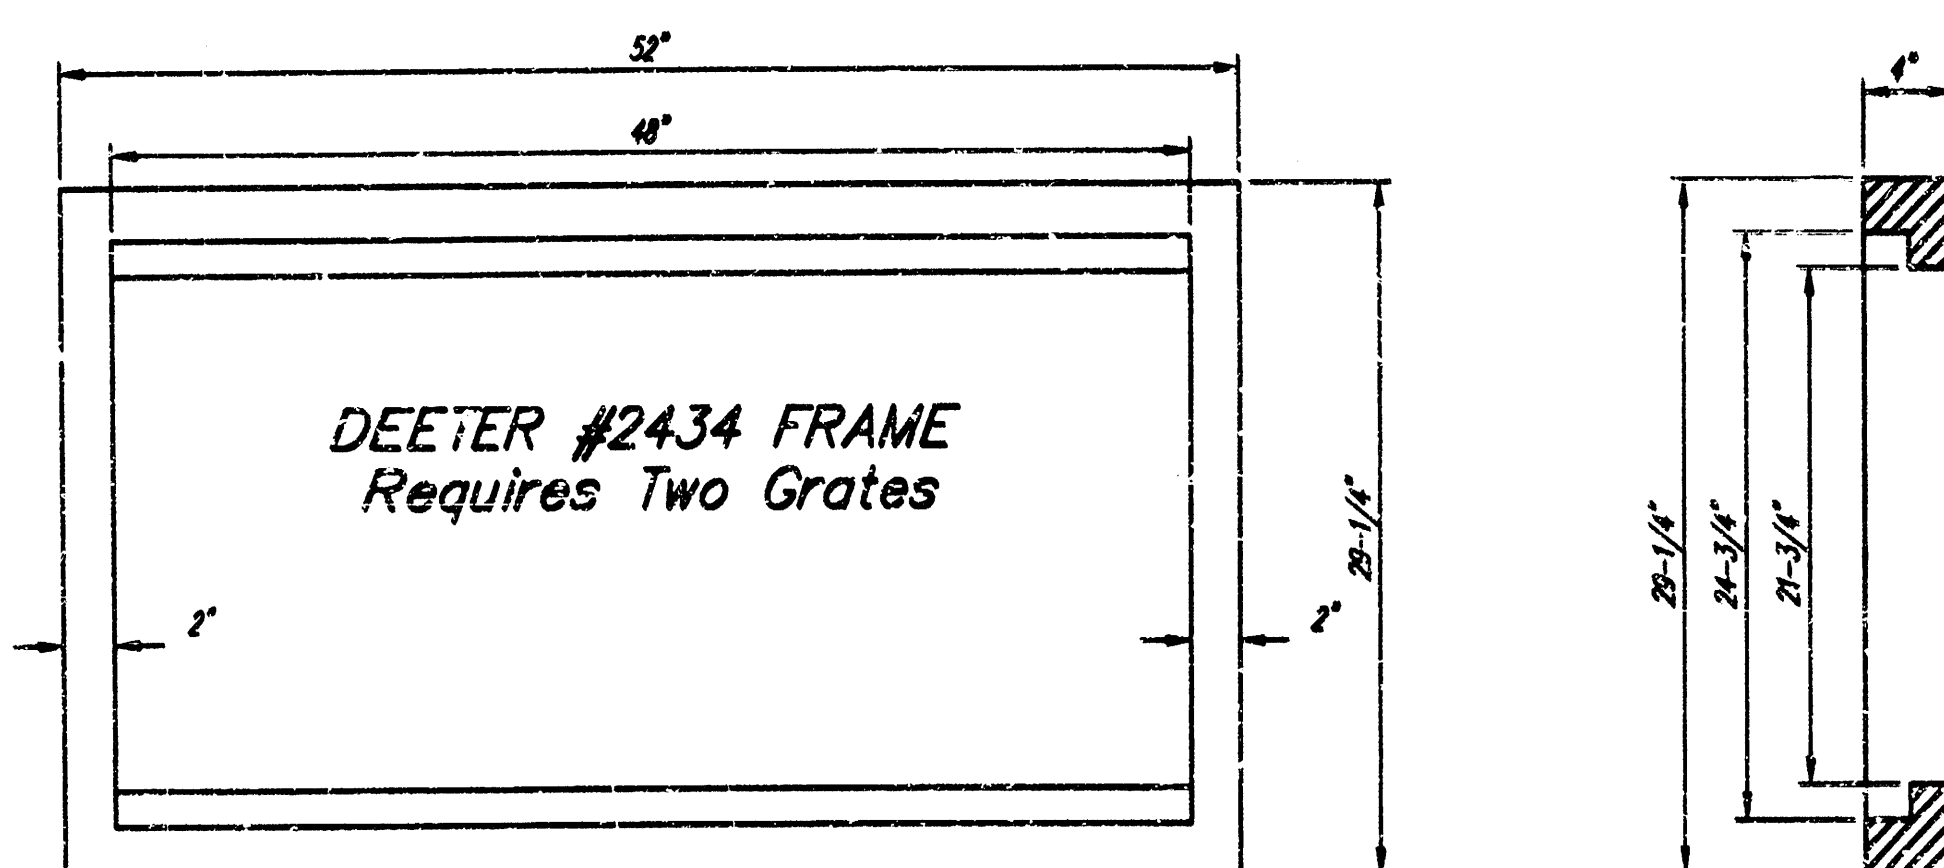

DEETER #2433 FRAME
24" x 24" Frame and Grate Detail

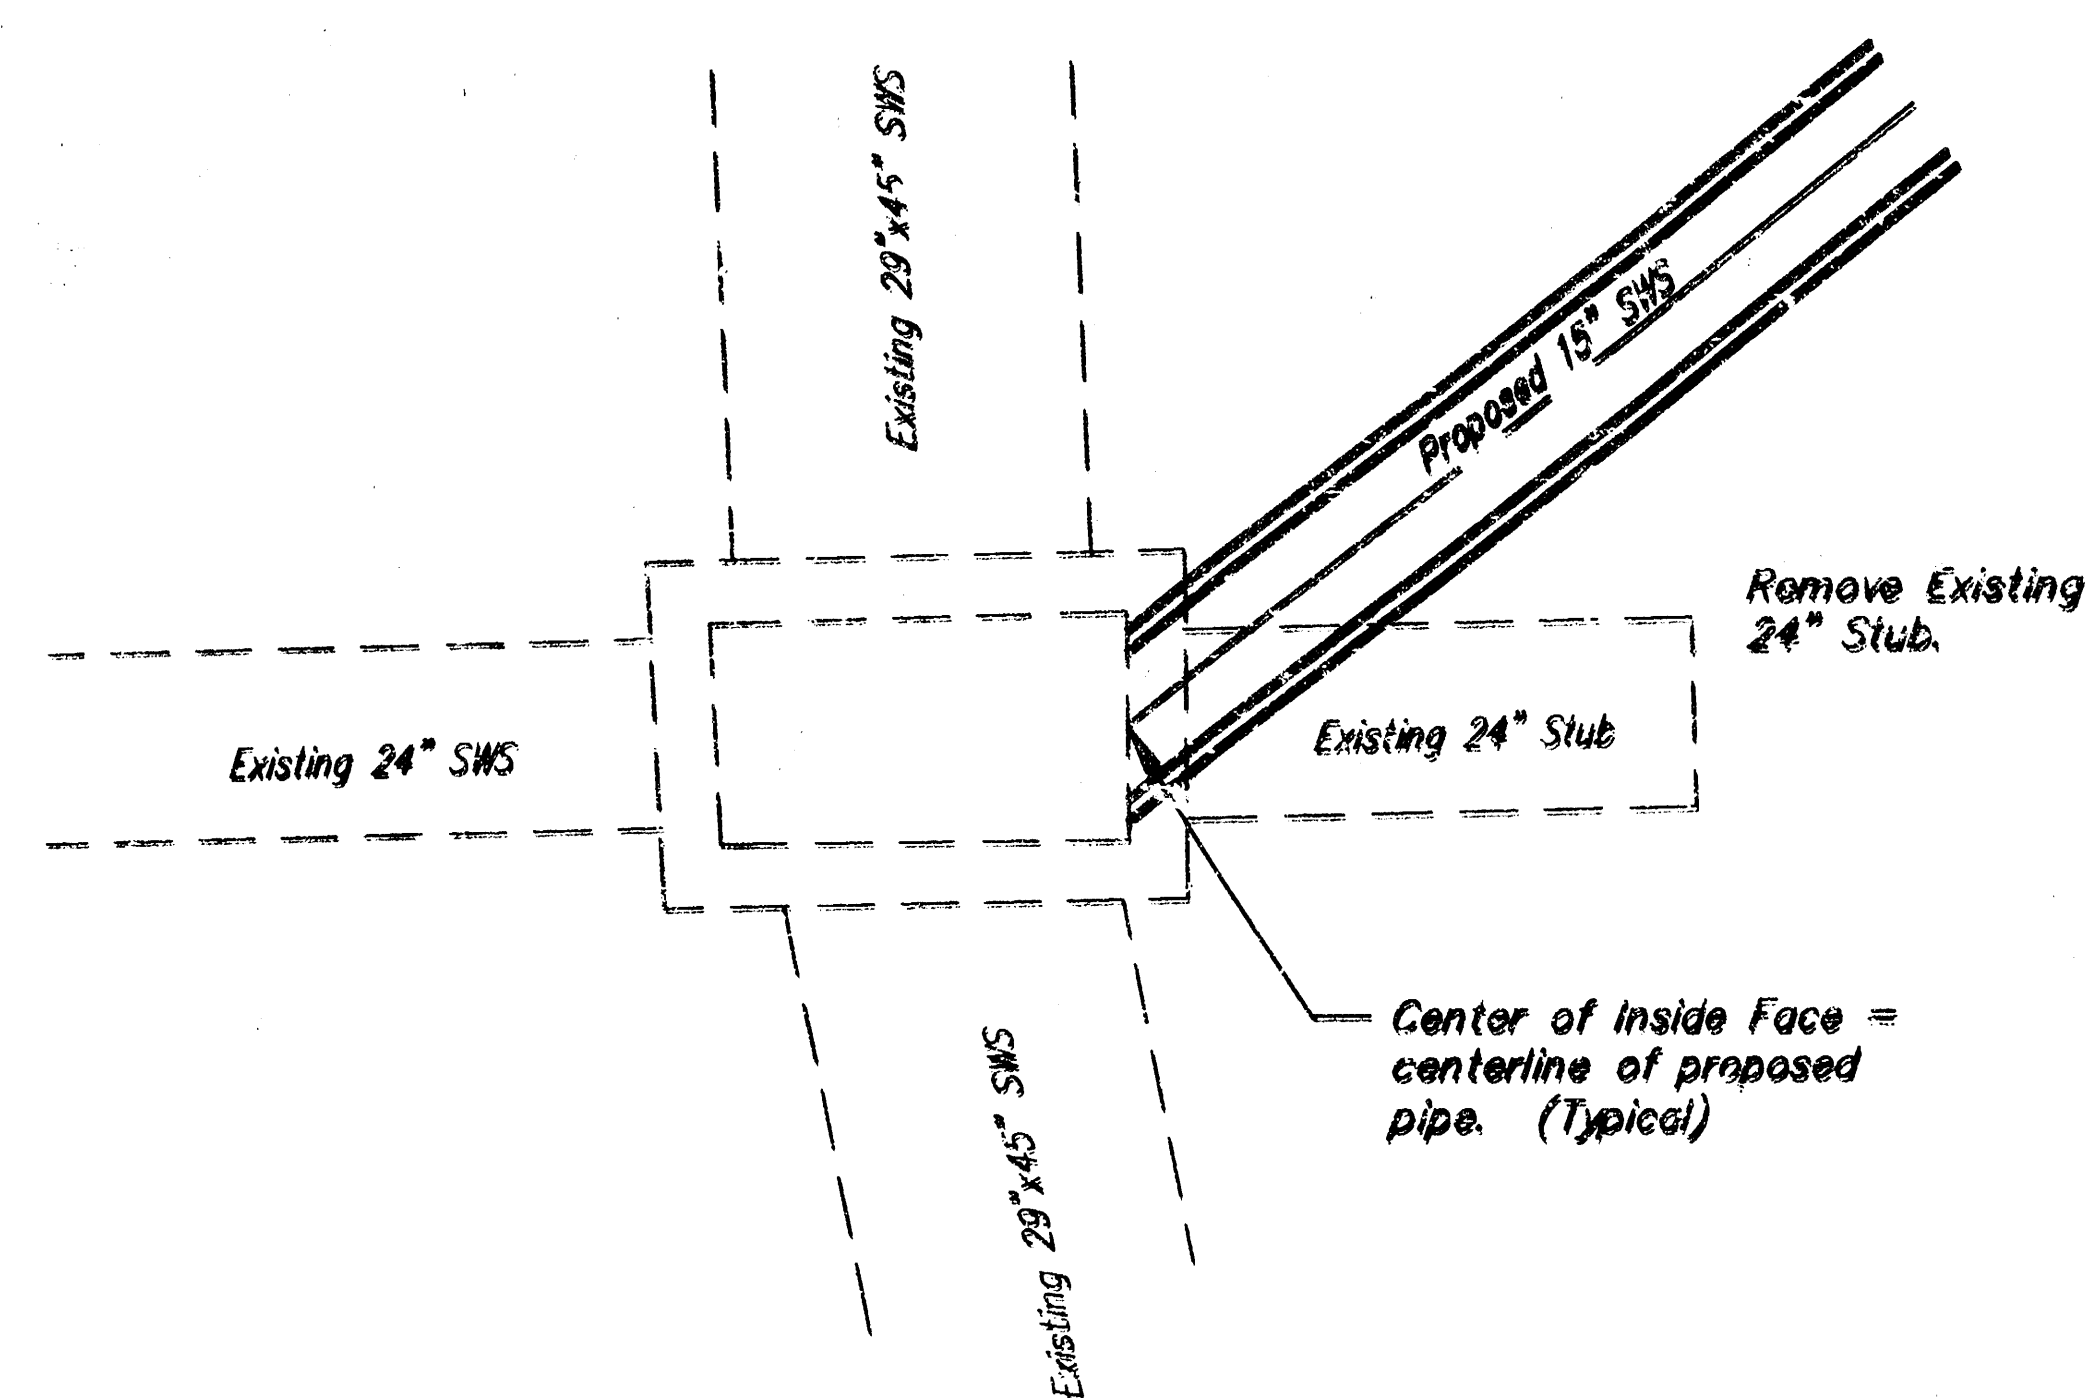

Double 24" x 24" Frame Detail

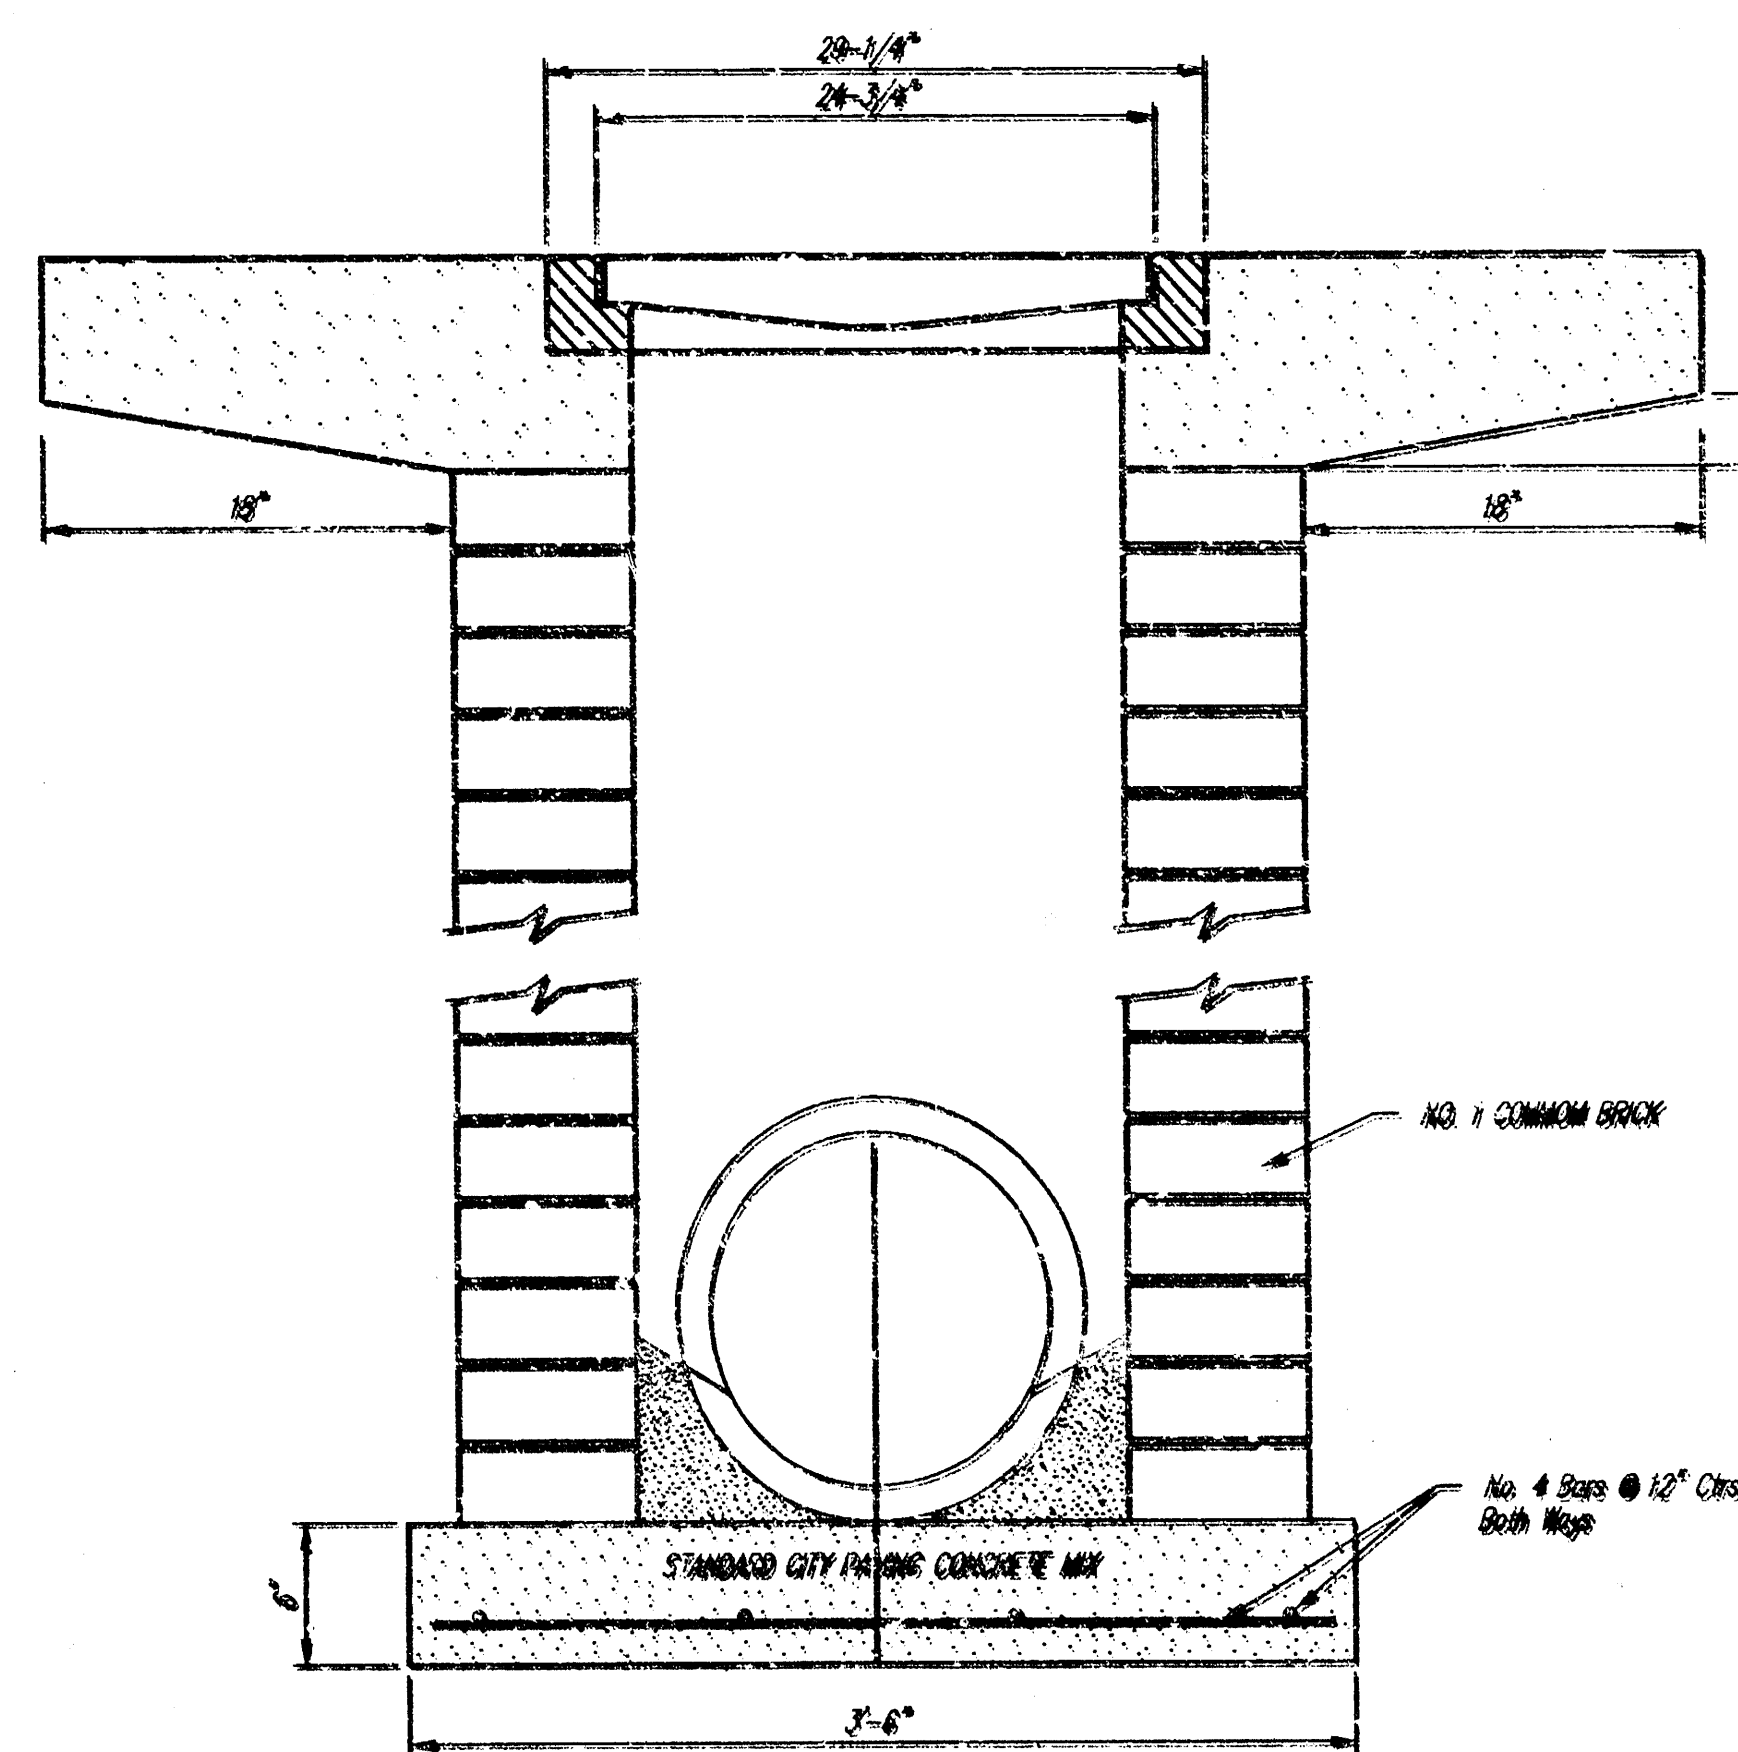

SWS Connection Schematic

