

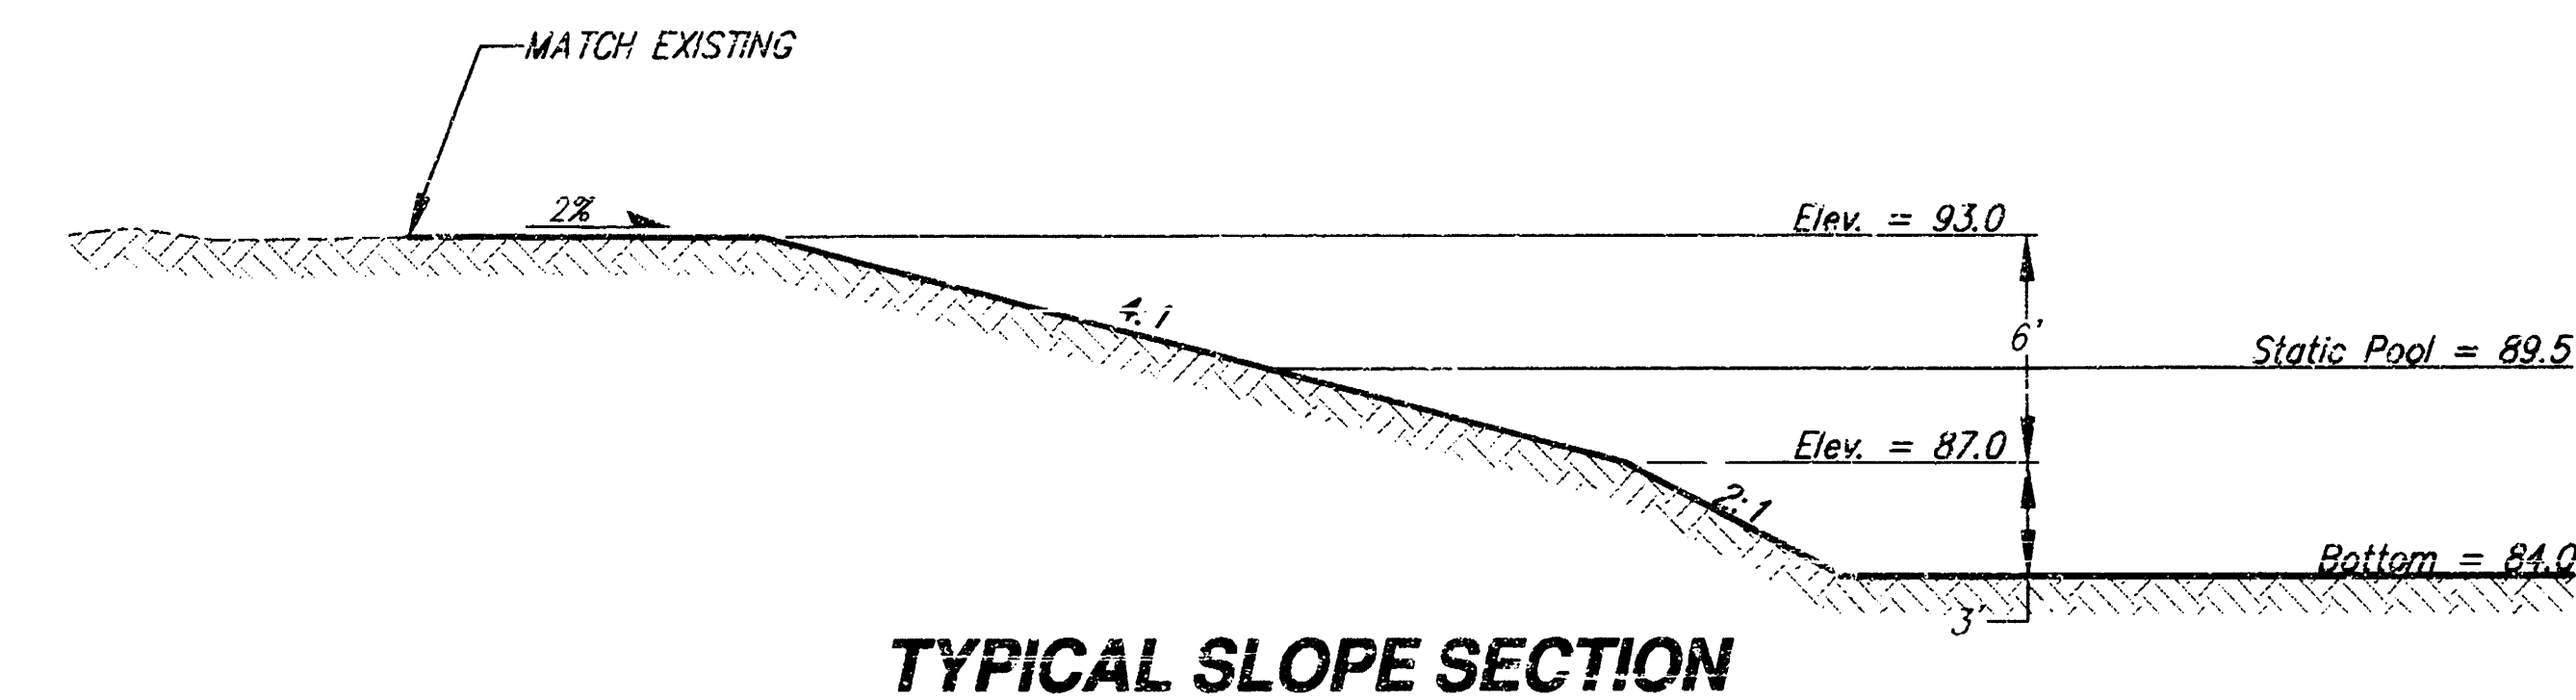


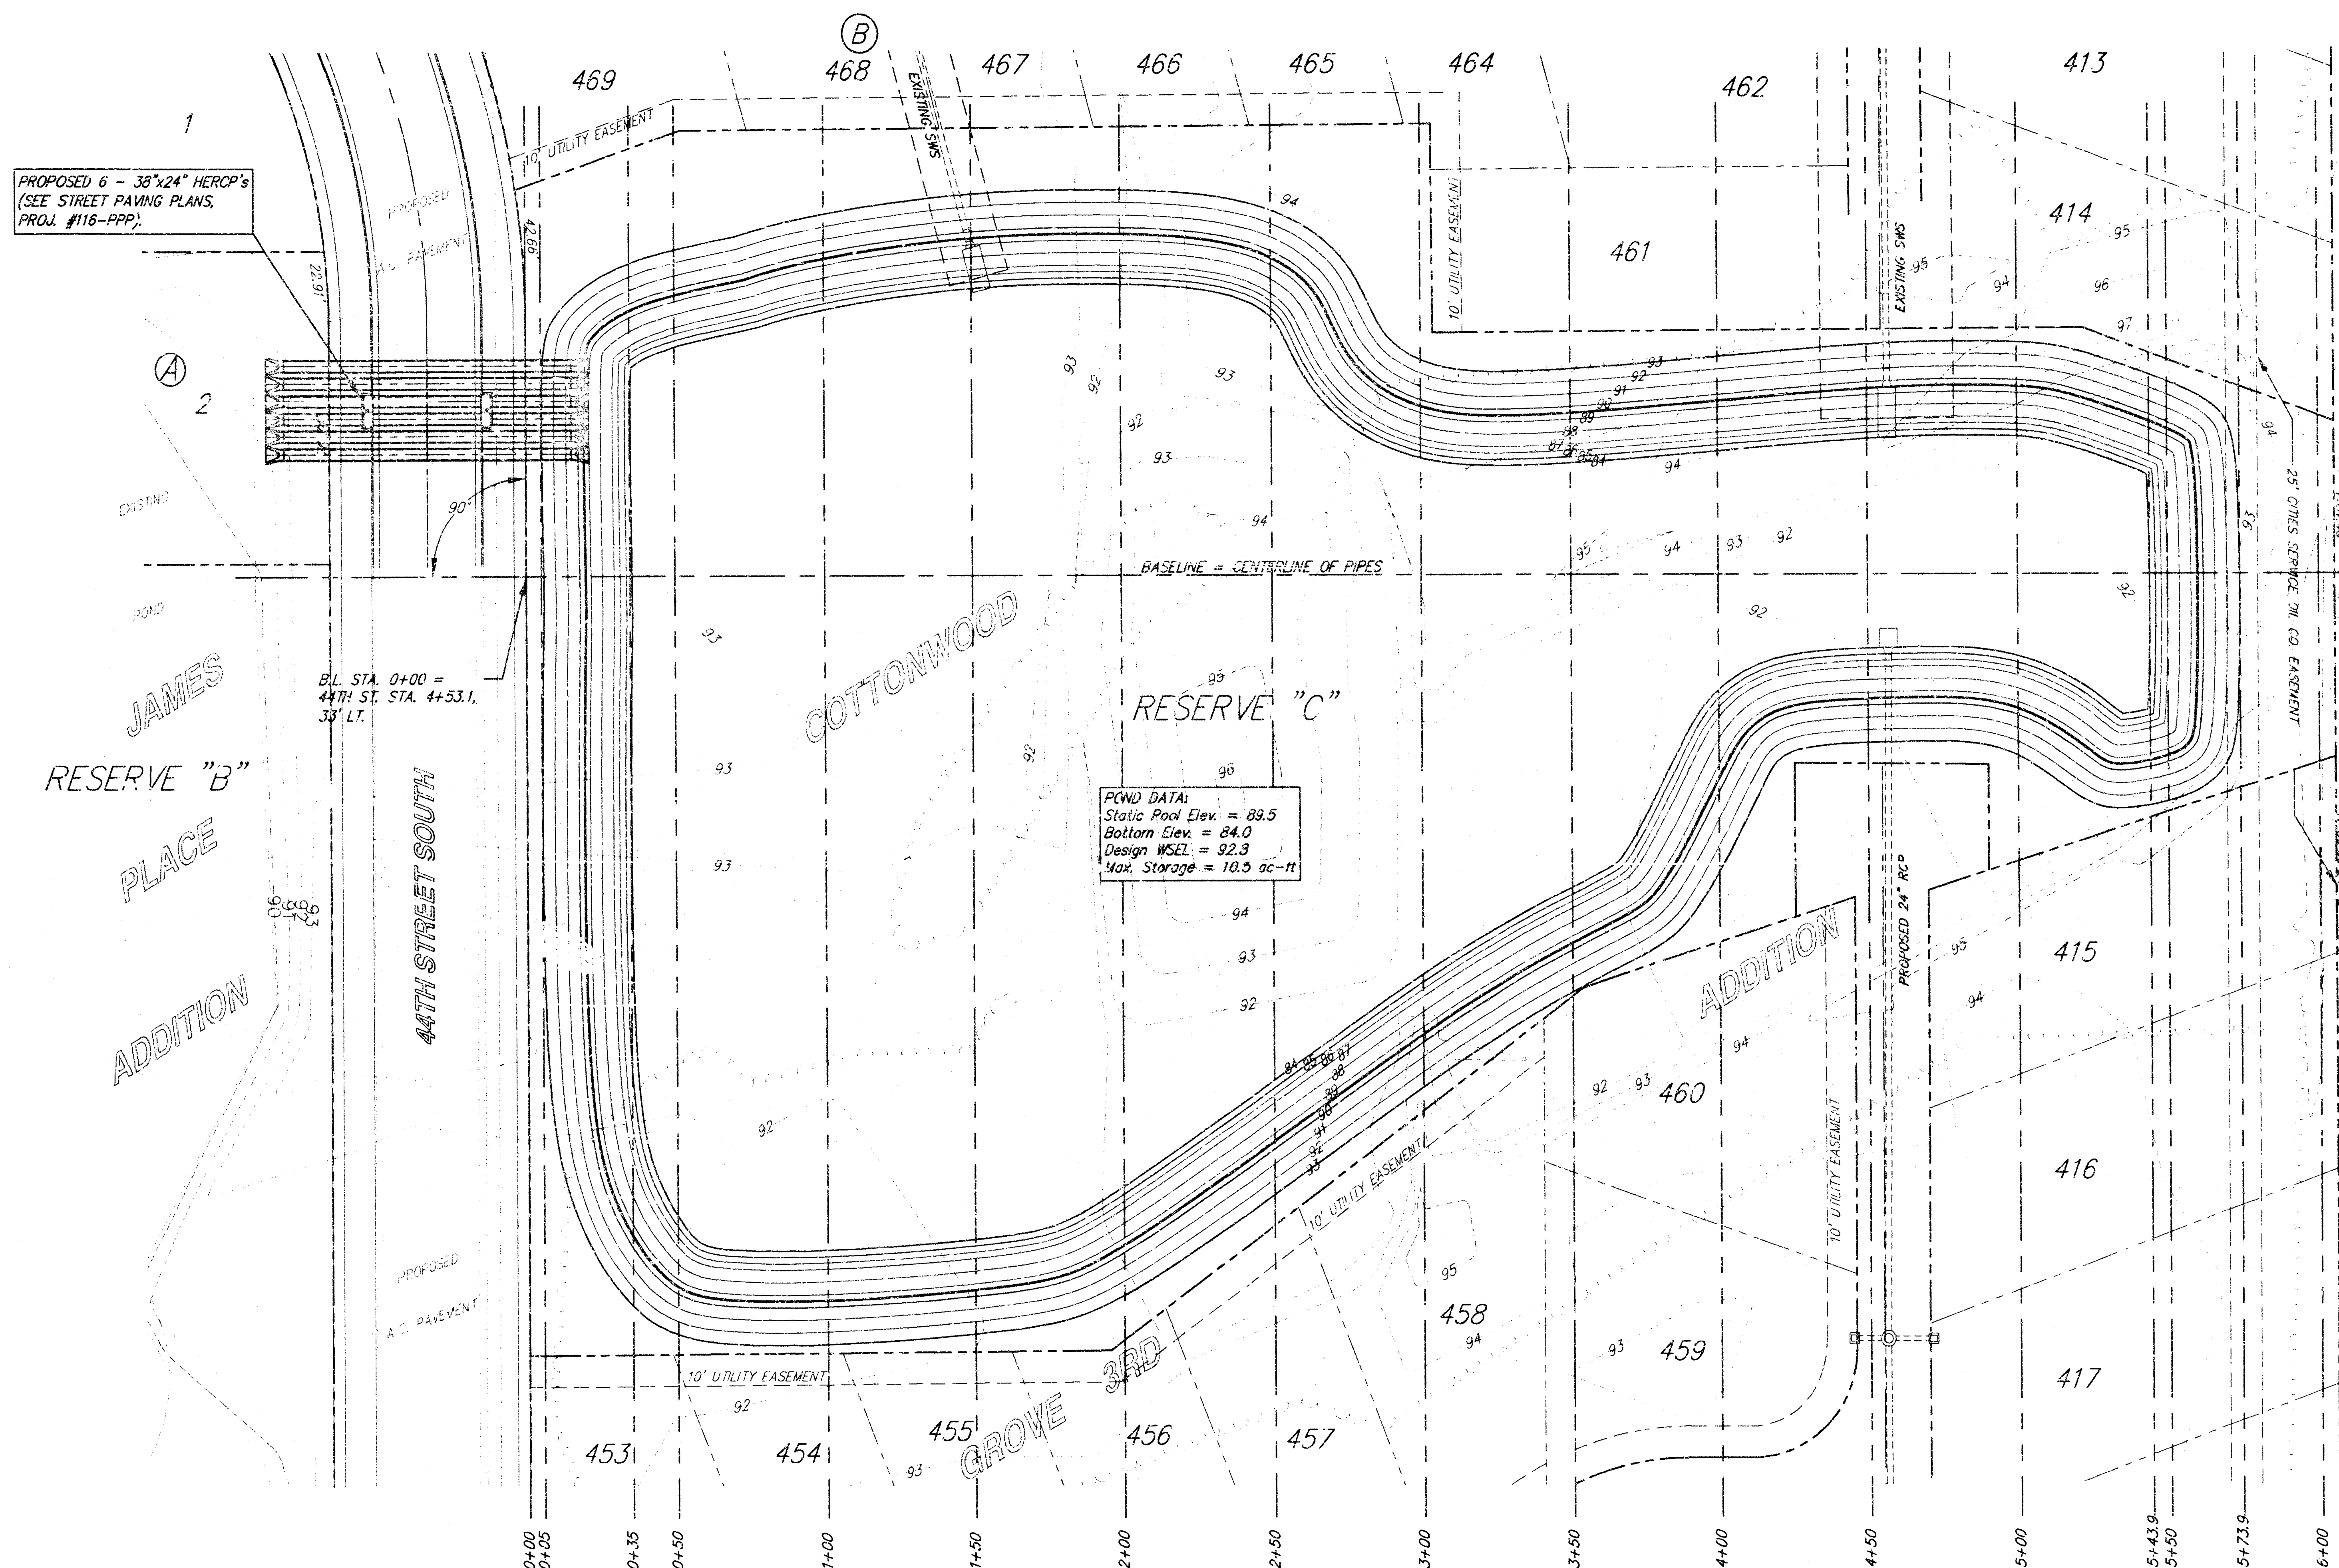

SRB

SCALE: 1" = 30'

"E" CUT ON TOP OF S. CURB 44TH ST. S.
 "E" END OF CURB ON N. SIDE OF LOT 2, BLOCK 2.
 COTTONWOOD GROVE 3RD ADDITION
 ELEV. = 95.40 (CITY DATUM)

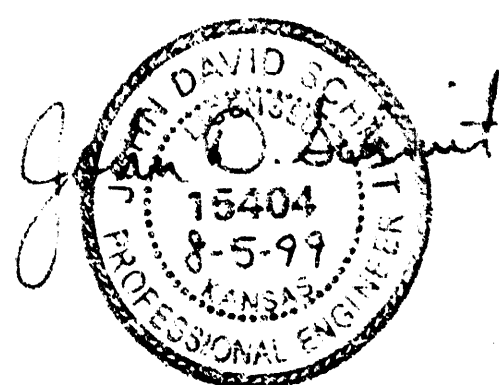

APPROVED AS NOTED
 BY CITY ENGINEER OF WICHITA

Sanitary Sewers _____
 Storm Sewers VRH 8/3/99
 Driveway Approaches _____
 Water Mains _____
 Paving _____

NOTE TO CONTRACTORS

Inspection and testing for this project are to be provided by a Licensed Consulting Engineering Firm under contract with the Owner/Developer. Said inspection to be in accordance with the City of Wichita standard construction engineering practices and certified by a Licensed Professional Engineer. No work shall be performed in dedicated easements or public right-of-way by the Contractor without such inspection, nor shall any work be commenced without written authorization by the City Engineer.

NOTE: ALL DISTURBED AREAS ABOVE ELEV. 89.5 TO BE SEEDDED WITH FESCUE BLEND @ 350# PER ACRE. ALL SLOPES GREATER THAN 5% SHALL BE MULCHED.

COTTONWOOD GROVE 3RD ADDITION POND PLAN WICHITA, KANSAS

SRB 924 NORTH MAIN WICHITA, KANSAS 67203 316-264-8008 FAX 316-4621 E-mail: srbs@earthlink.net


SAVOY, RUGGLES & BOHM, P.A. ENGINEERING & SURVEYING

PROJECT NUMBER 927-PPS (607861)

DESIGN JDS	DRAWN JDS	UTILITY	REVIEW	DATE Aug. 5, 1999	REVISED
------------	-----------	---------	--------	-------------------	---------

18-0

Site Volume Table: Unadjusted						
Site	Station	Surf1	Surf2	Cut yards	Fill yards	Net yards
pond	pondxcv	exist	pond	35958	80	35878 (C) Grid

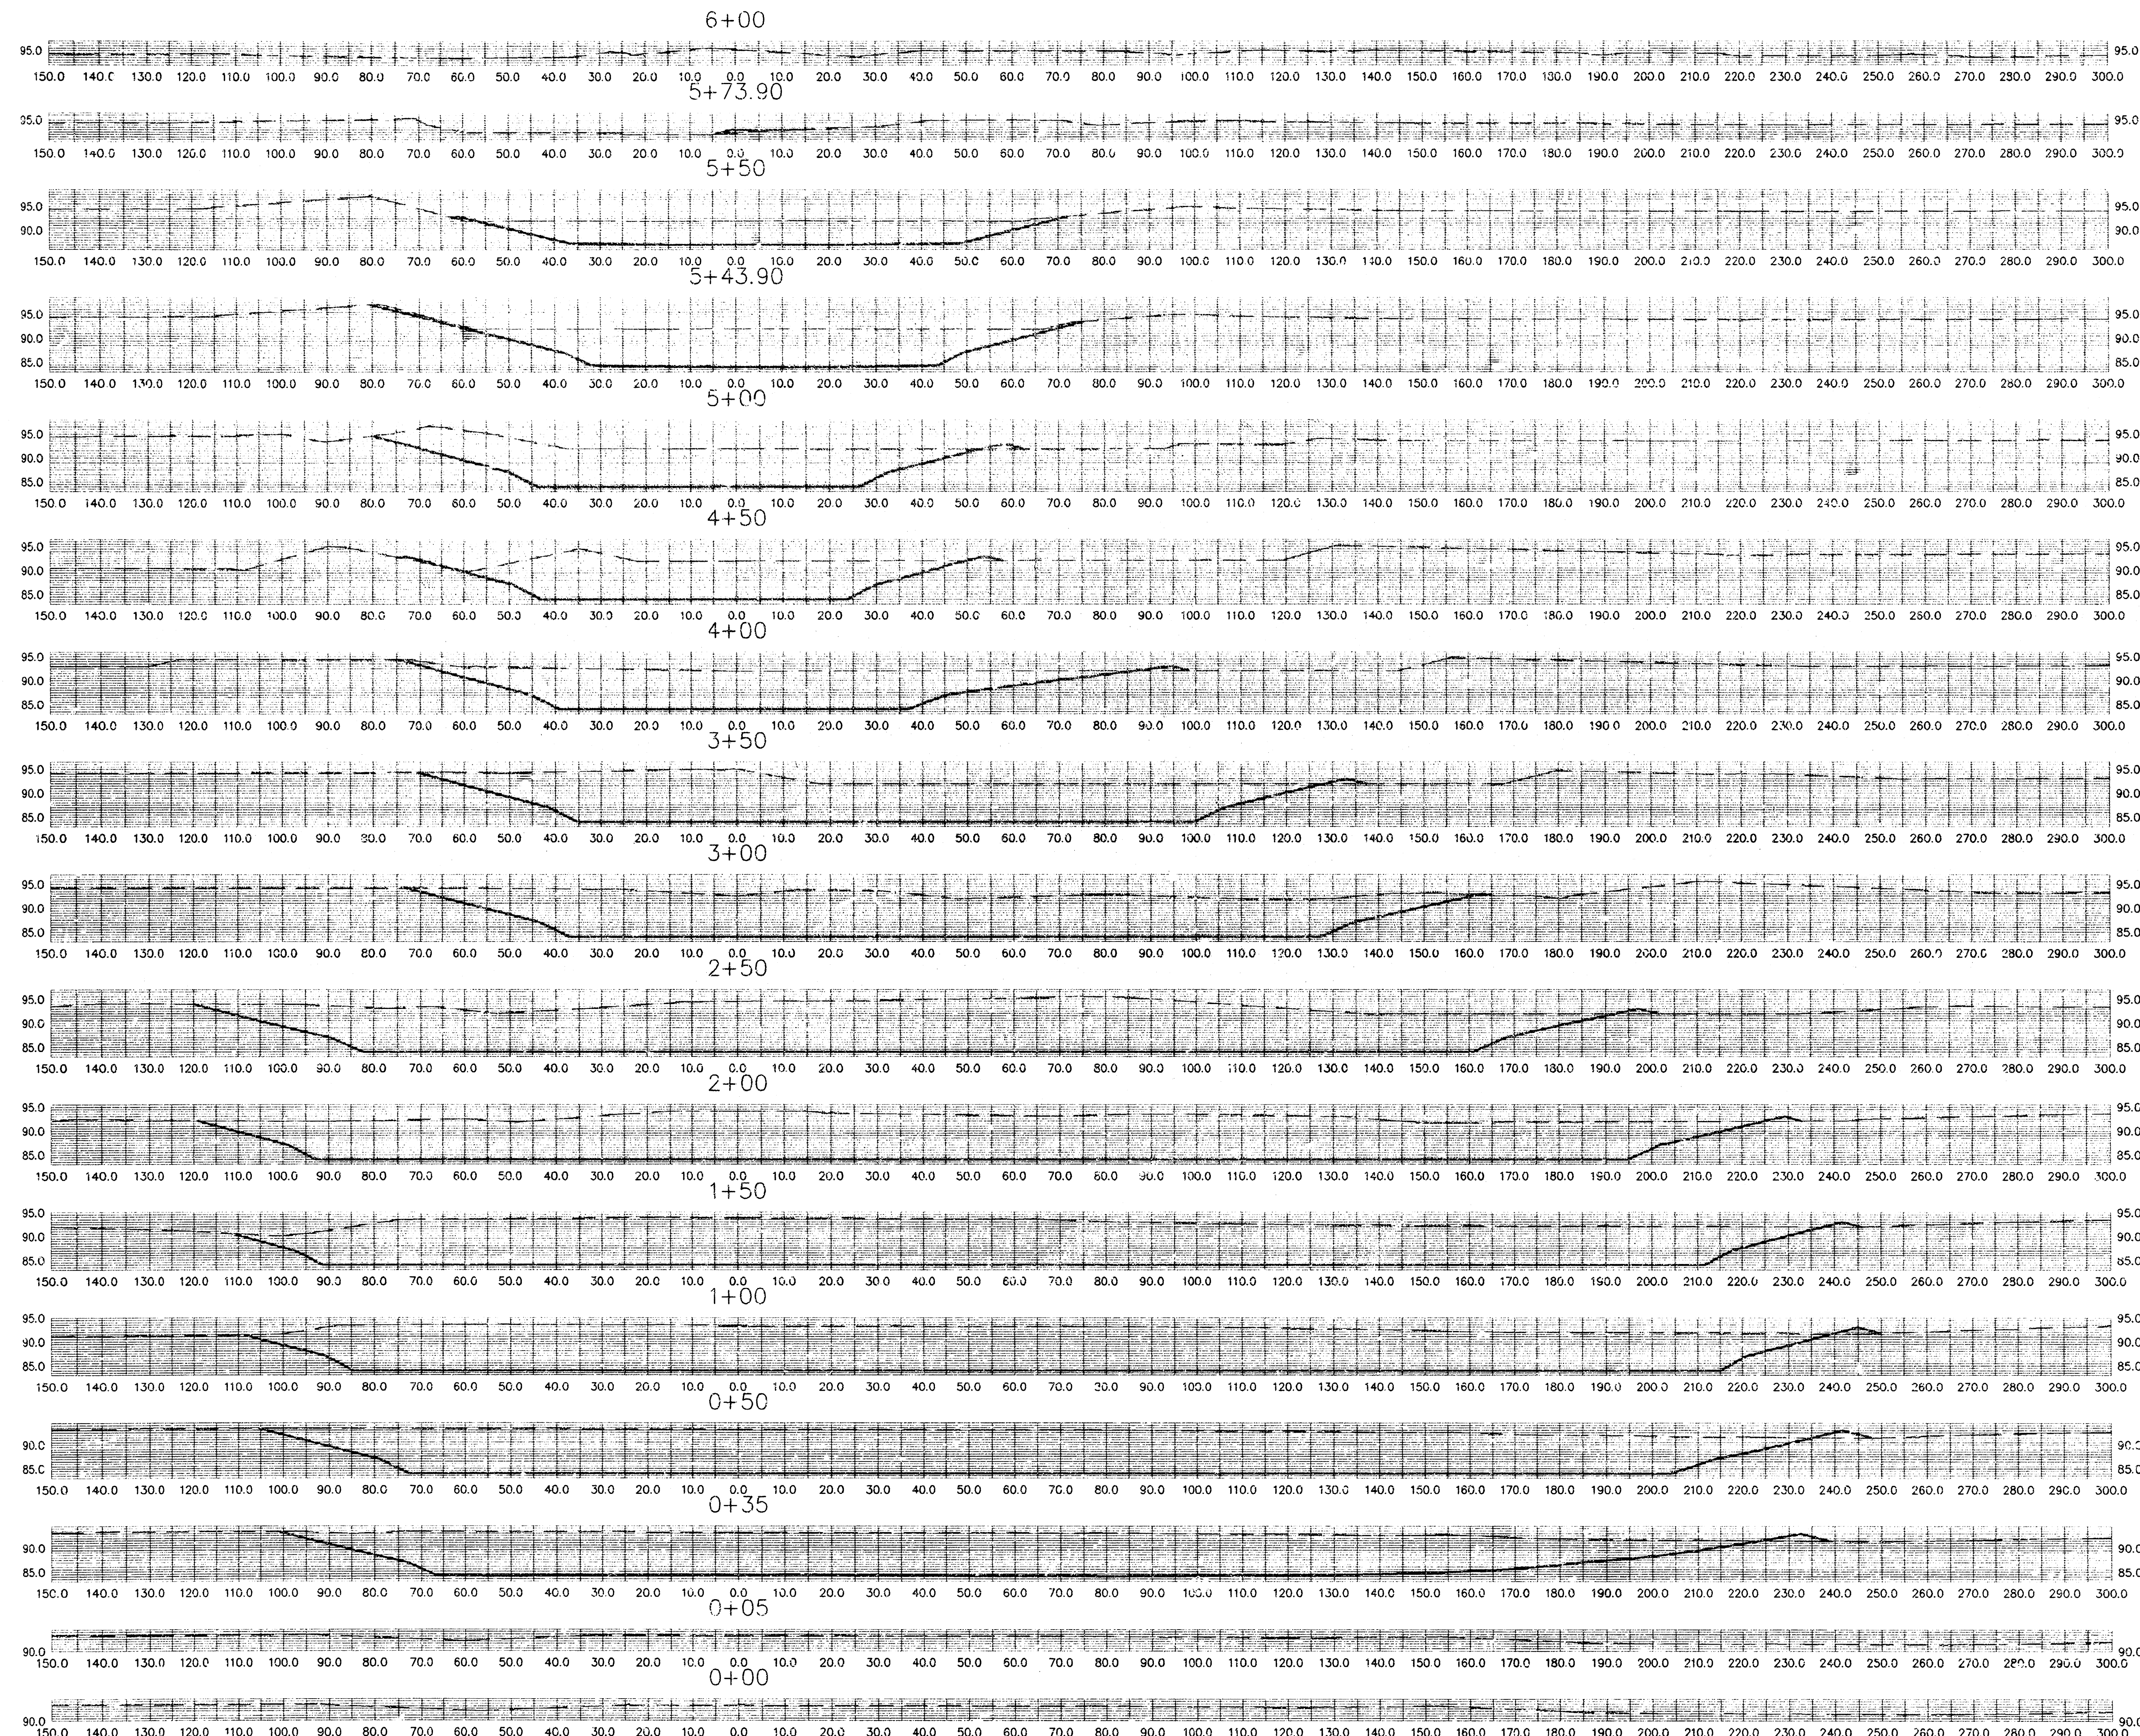

--- EXISTING GRADE
 _____ PROPOSED GRADE

COTTONWOOD GROVE 3RD ADDITION POND CROSS SECTIONS WICHITA, KANSAS			
SRB	924 NORTH MAIN WICHITA, KANSAS 67203 http://www.faist.com/~srb		316-264-8008 FAX 264-4621 E-mail: srb@faist.com
	SAVOY, RUGGLES & BOHM, P.A. ENGINEERING & SURVEYING		
PROJECT NUMBER 927-PPS (607861)			
DESIGN JDS	DRAWN JDS	UTILITY JDS	REVIEW DATE Aug. 5, 1999 REVISED

18 00 05 04