



Survey	Plan	Exc	Checked

B.M. 151.70 STEP BENCH N.S. TRL. POLE, & LINCOLN 100' W. OF WICKER

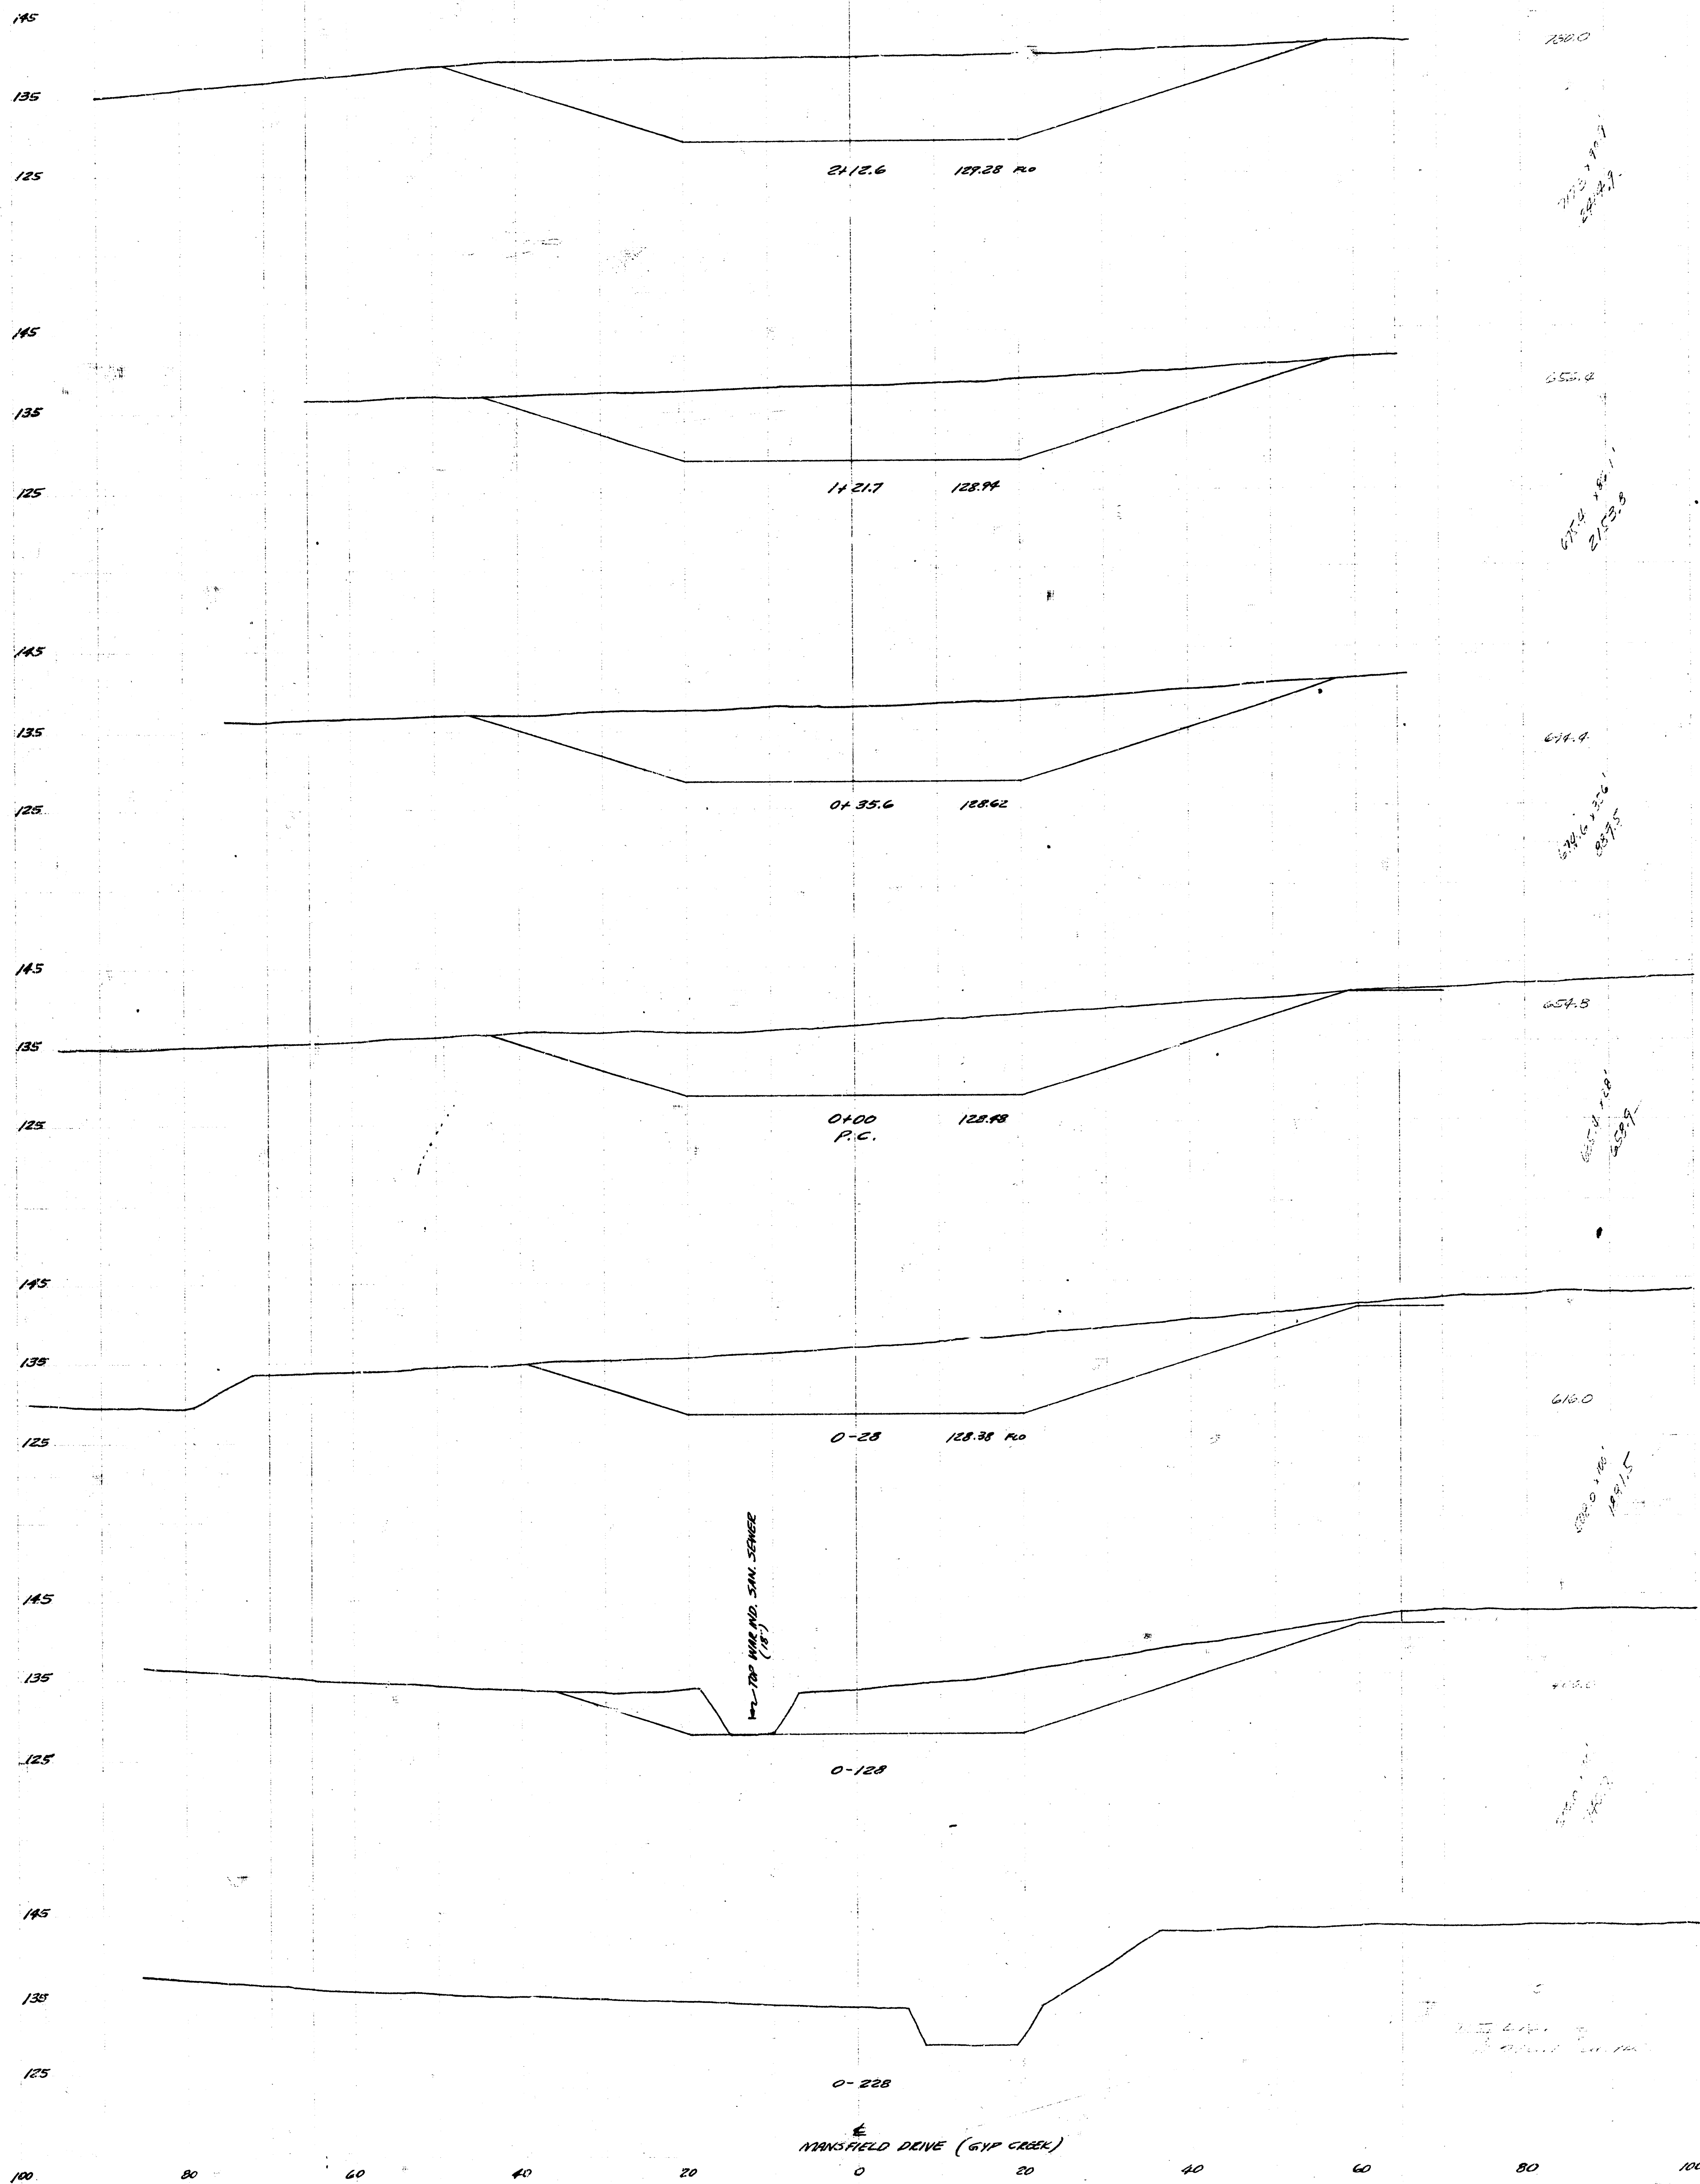

CHANNEL CHANGE IN SUNNYBROOK ADDN.

SHEET 1 OF 2

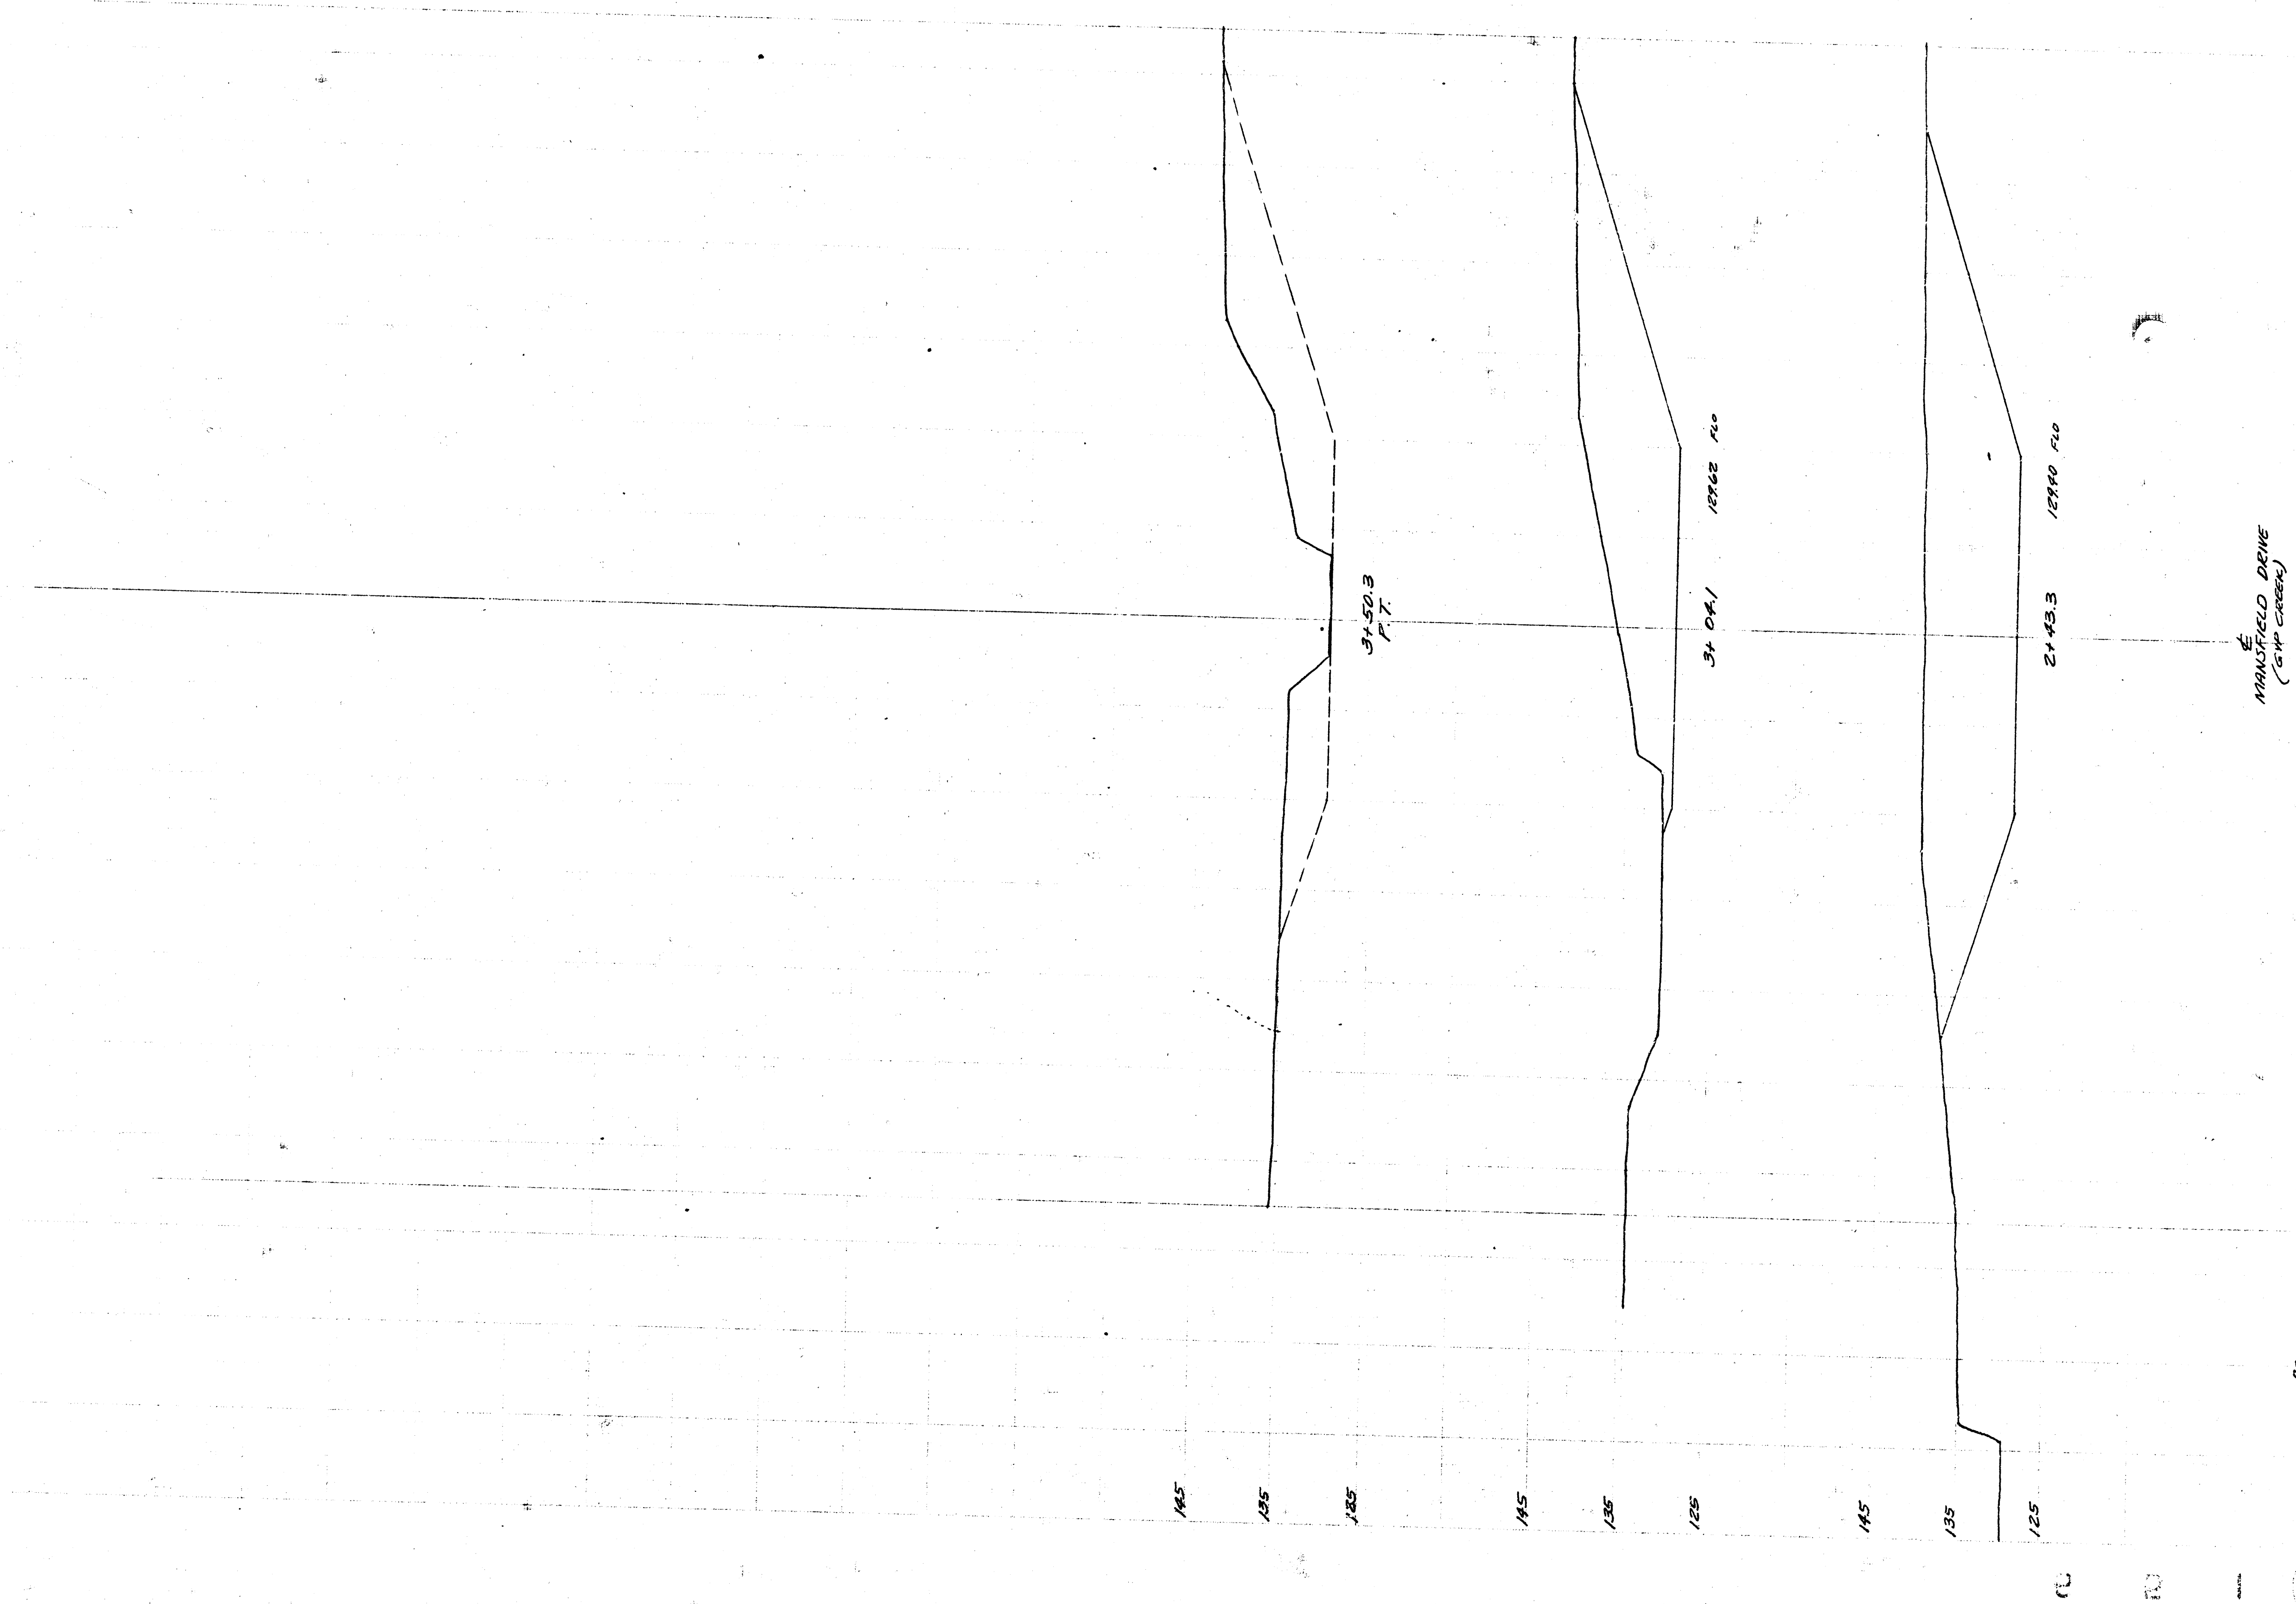

MANFIELD DRIVE
(5th CROSS)

0 20 40 

Channel Center - Surveyed Area
Sheet 1 of 2