



NOTE: Demolition plans are intended to be an aid to the bidder showing generally the boundaries or extent of the project. Bidders should field check and identify all items to be removed prior to bidding. The lump sum bid of demolition shall be considered to include all costs of such work. No claim for payment for such work will be allowed as extra work.

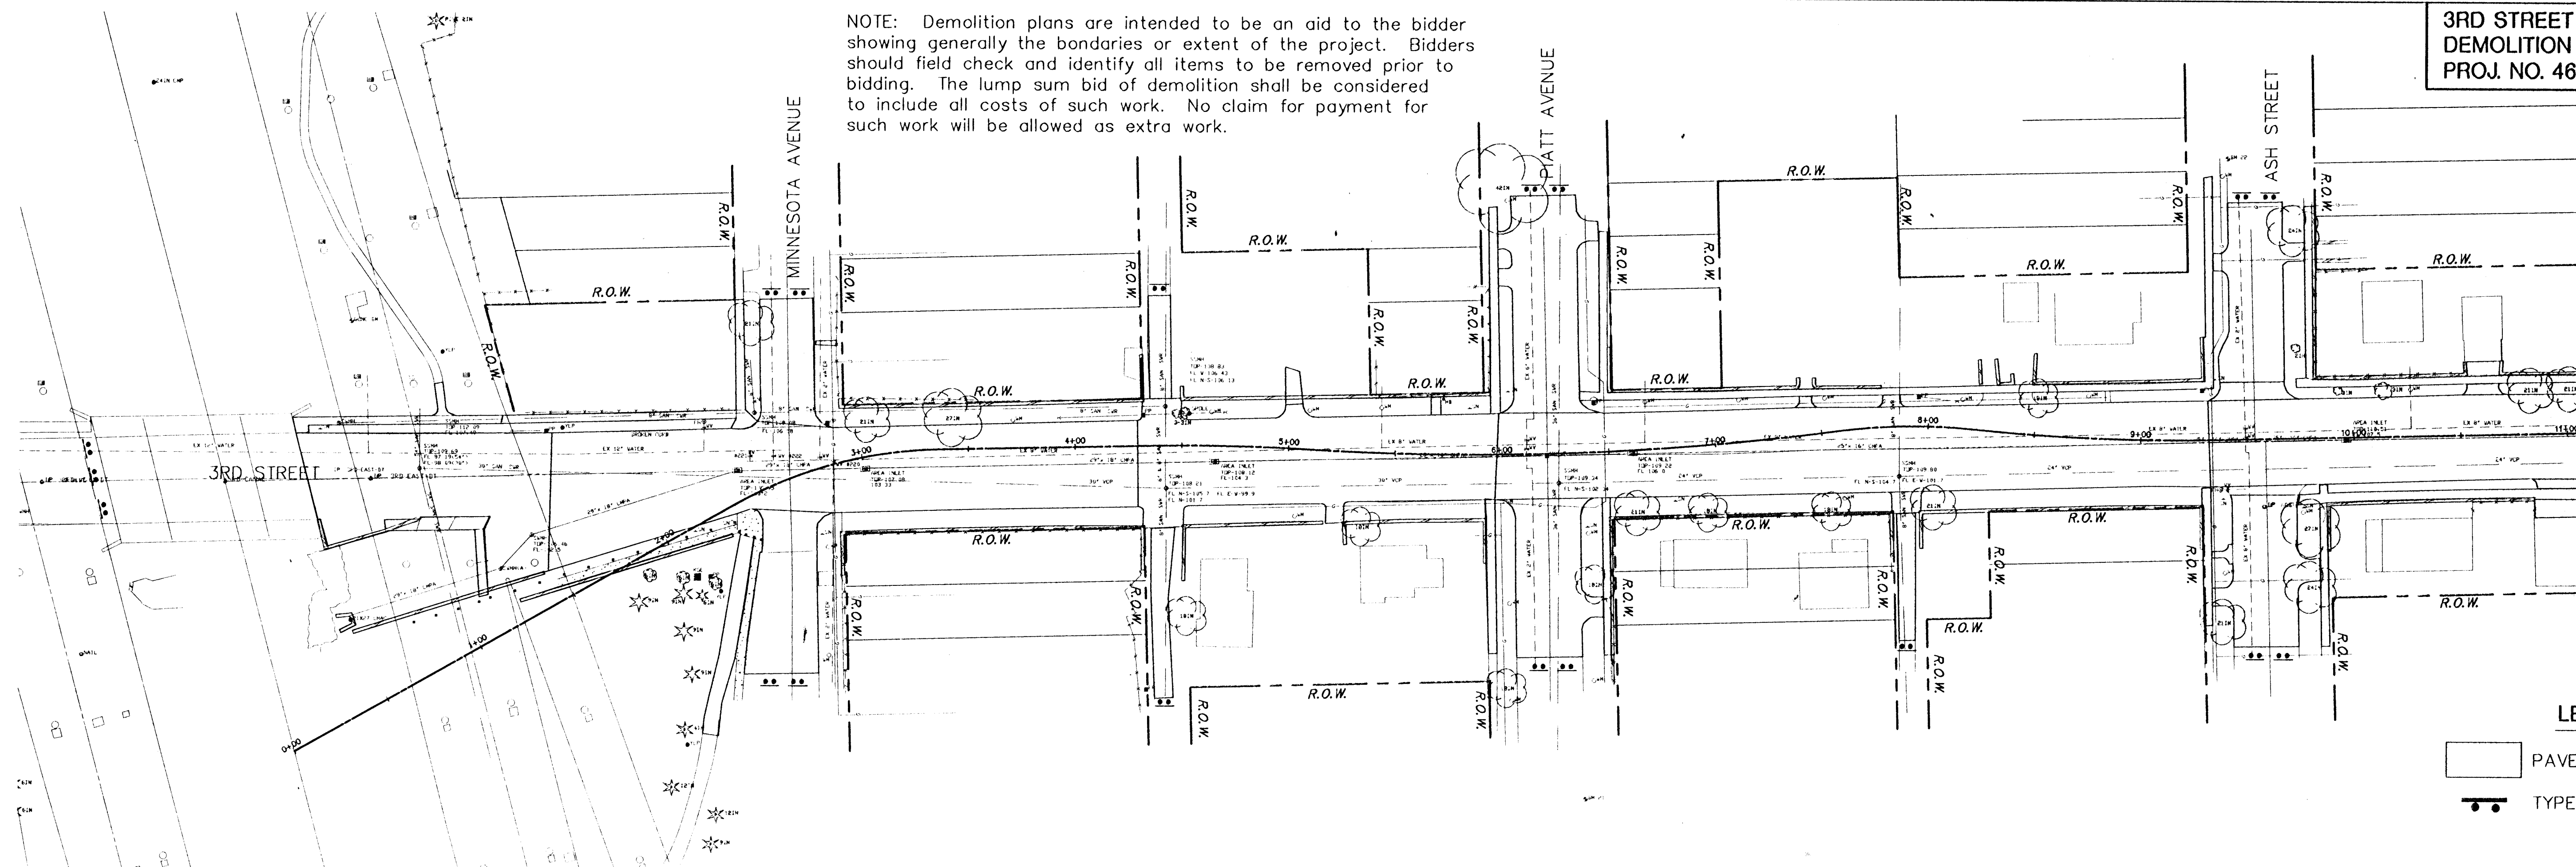

N  
SCALE 1"=40'

LEGEND

- PAVEMENT REMOVAL
- TYPE III BARRICADE

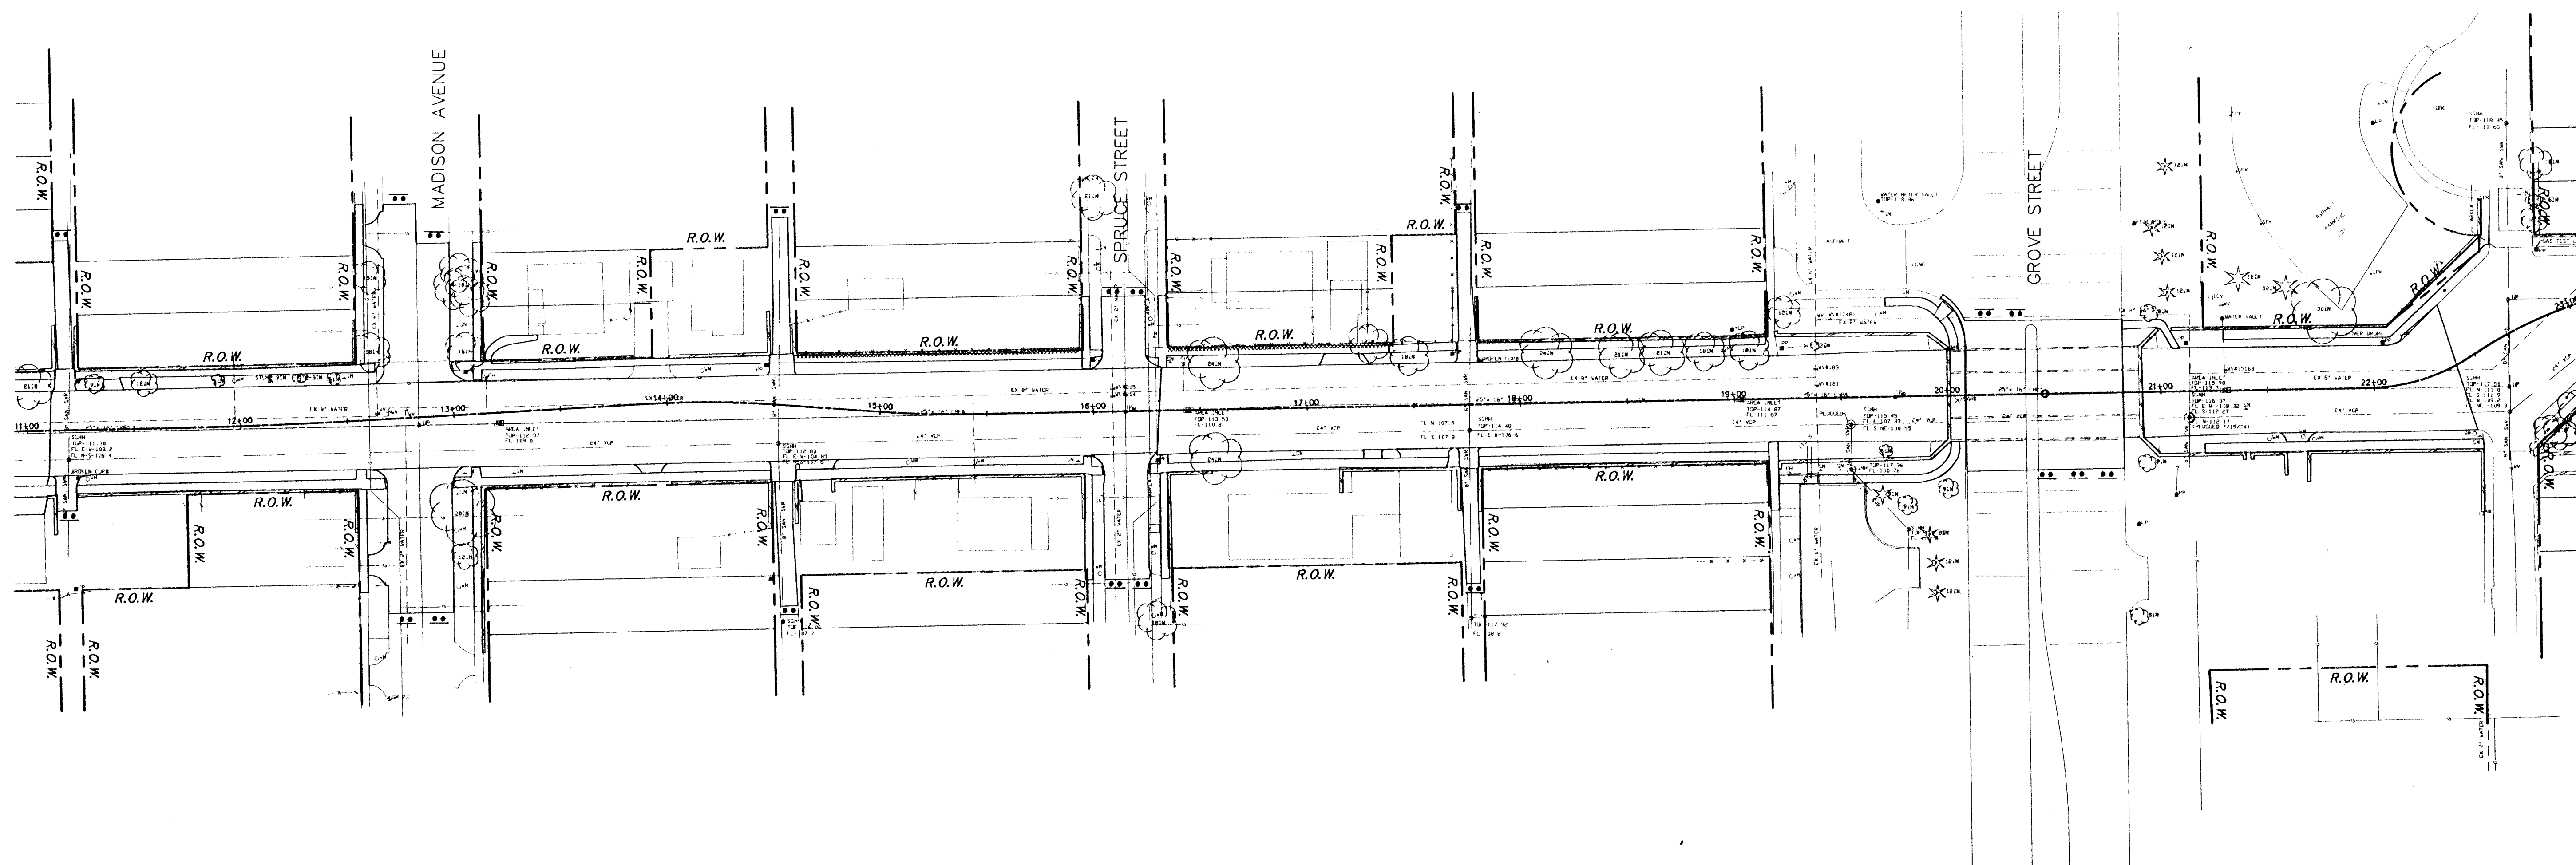

N  
SCALE 1"=40'