



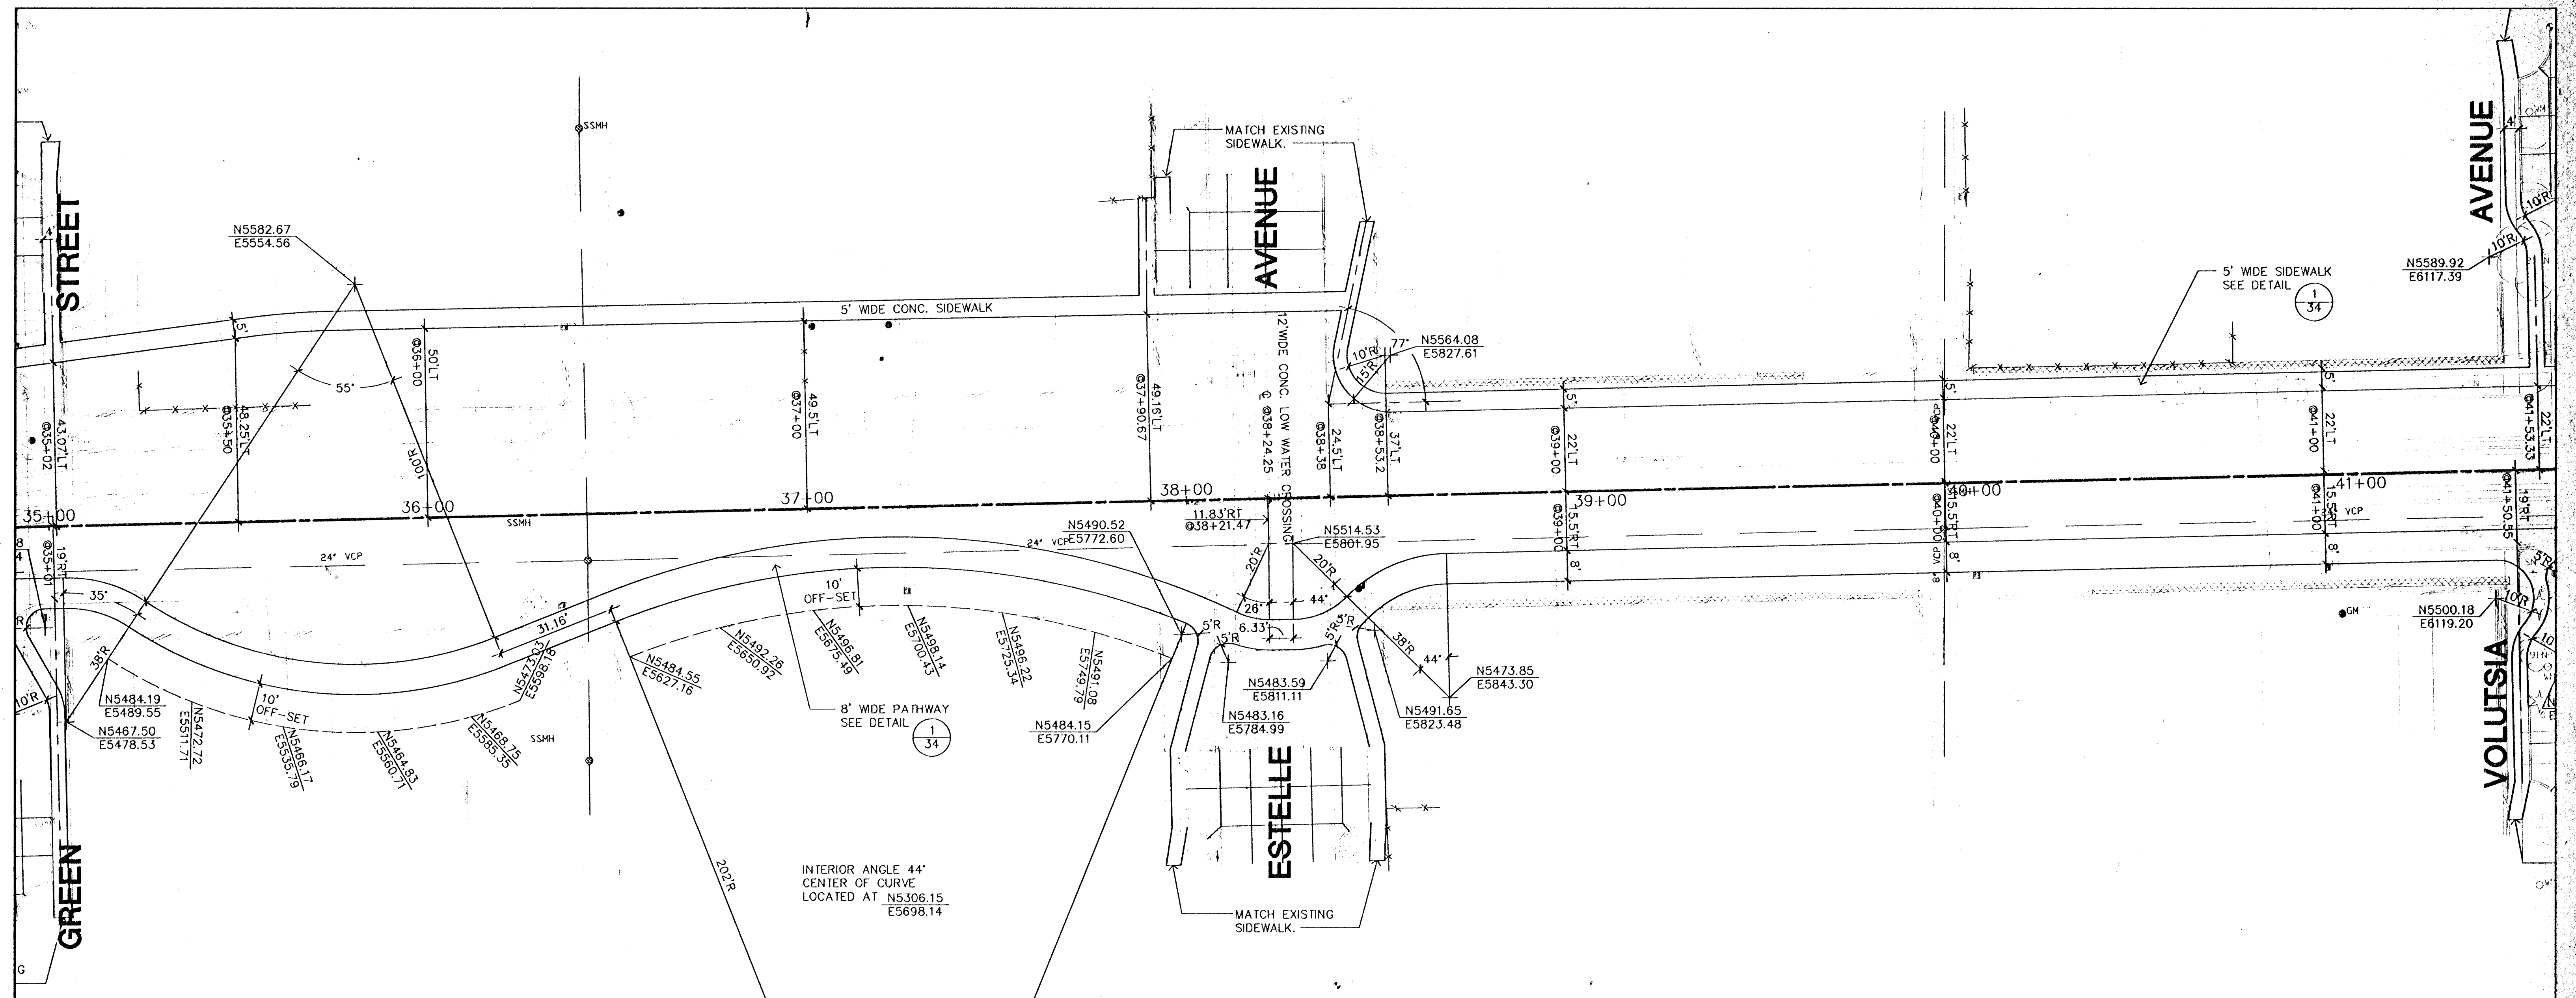

- NOTE**
- CONSTRUCTION OF SANITARY SEWER SEE SHEET 4-10
 - CONSTRUCTION OF STORM WATER SEWER SEE SHEET 11-15
 - CONSTRUCTION OF PAVED CHANNEL SEE SHEET 16-23
 - CONSTRUCTION OF PAVED CUL-DE-SACS SEE SHEET 24-33
 - CONSTRUCTION OF PEDESTRIAN BRIDGE SEE SHEET 41-42
 - INSTALLATION OF LANDSCAPE SEE SHEET 43-49

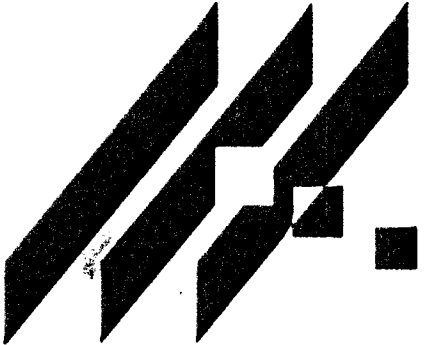

 MID-KANSAS ENGINEERING CONSULTANTS, INC. 411 N. WEBB ROAD WICHITA, KS. 67206 316-684-9600	AREA "K" 3RD. STREET CHANNEL							
	PROJECT NAME							
	SIDEWALK/PATHWAY LAYOUT PLAN							
	SHEET TITLE							
	<table border="0"> <tr> <td>DESIGN BY: TDM, JRS</td> <td>DRAWN BY: TDM, JRS</td> <td>CHECKED BY: TDM, JRS</td> </tr> <tr> <td>DATE: JUNE 96</td> <td>JOB NO.: 9331_B5A</td> <td>SHEET OF: 38 / 77</td> </tr> </table>			DESIGN BY: TDM, JRS	DRAWN BY: TDM, JRS	CHECKED BY: TDM, JRS	DATE: JUNE 96	JOB NO.: 9331_B5A
DESIGN BY: TDM, JRS	DRAWN BY: TDM, JRS	CHECKED BY: TDM, JRS						
DATE: JUNE 96	JOB NO.: 9331_B5A	SHEET OF: 38 / 77						