



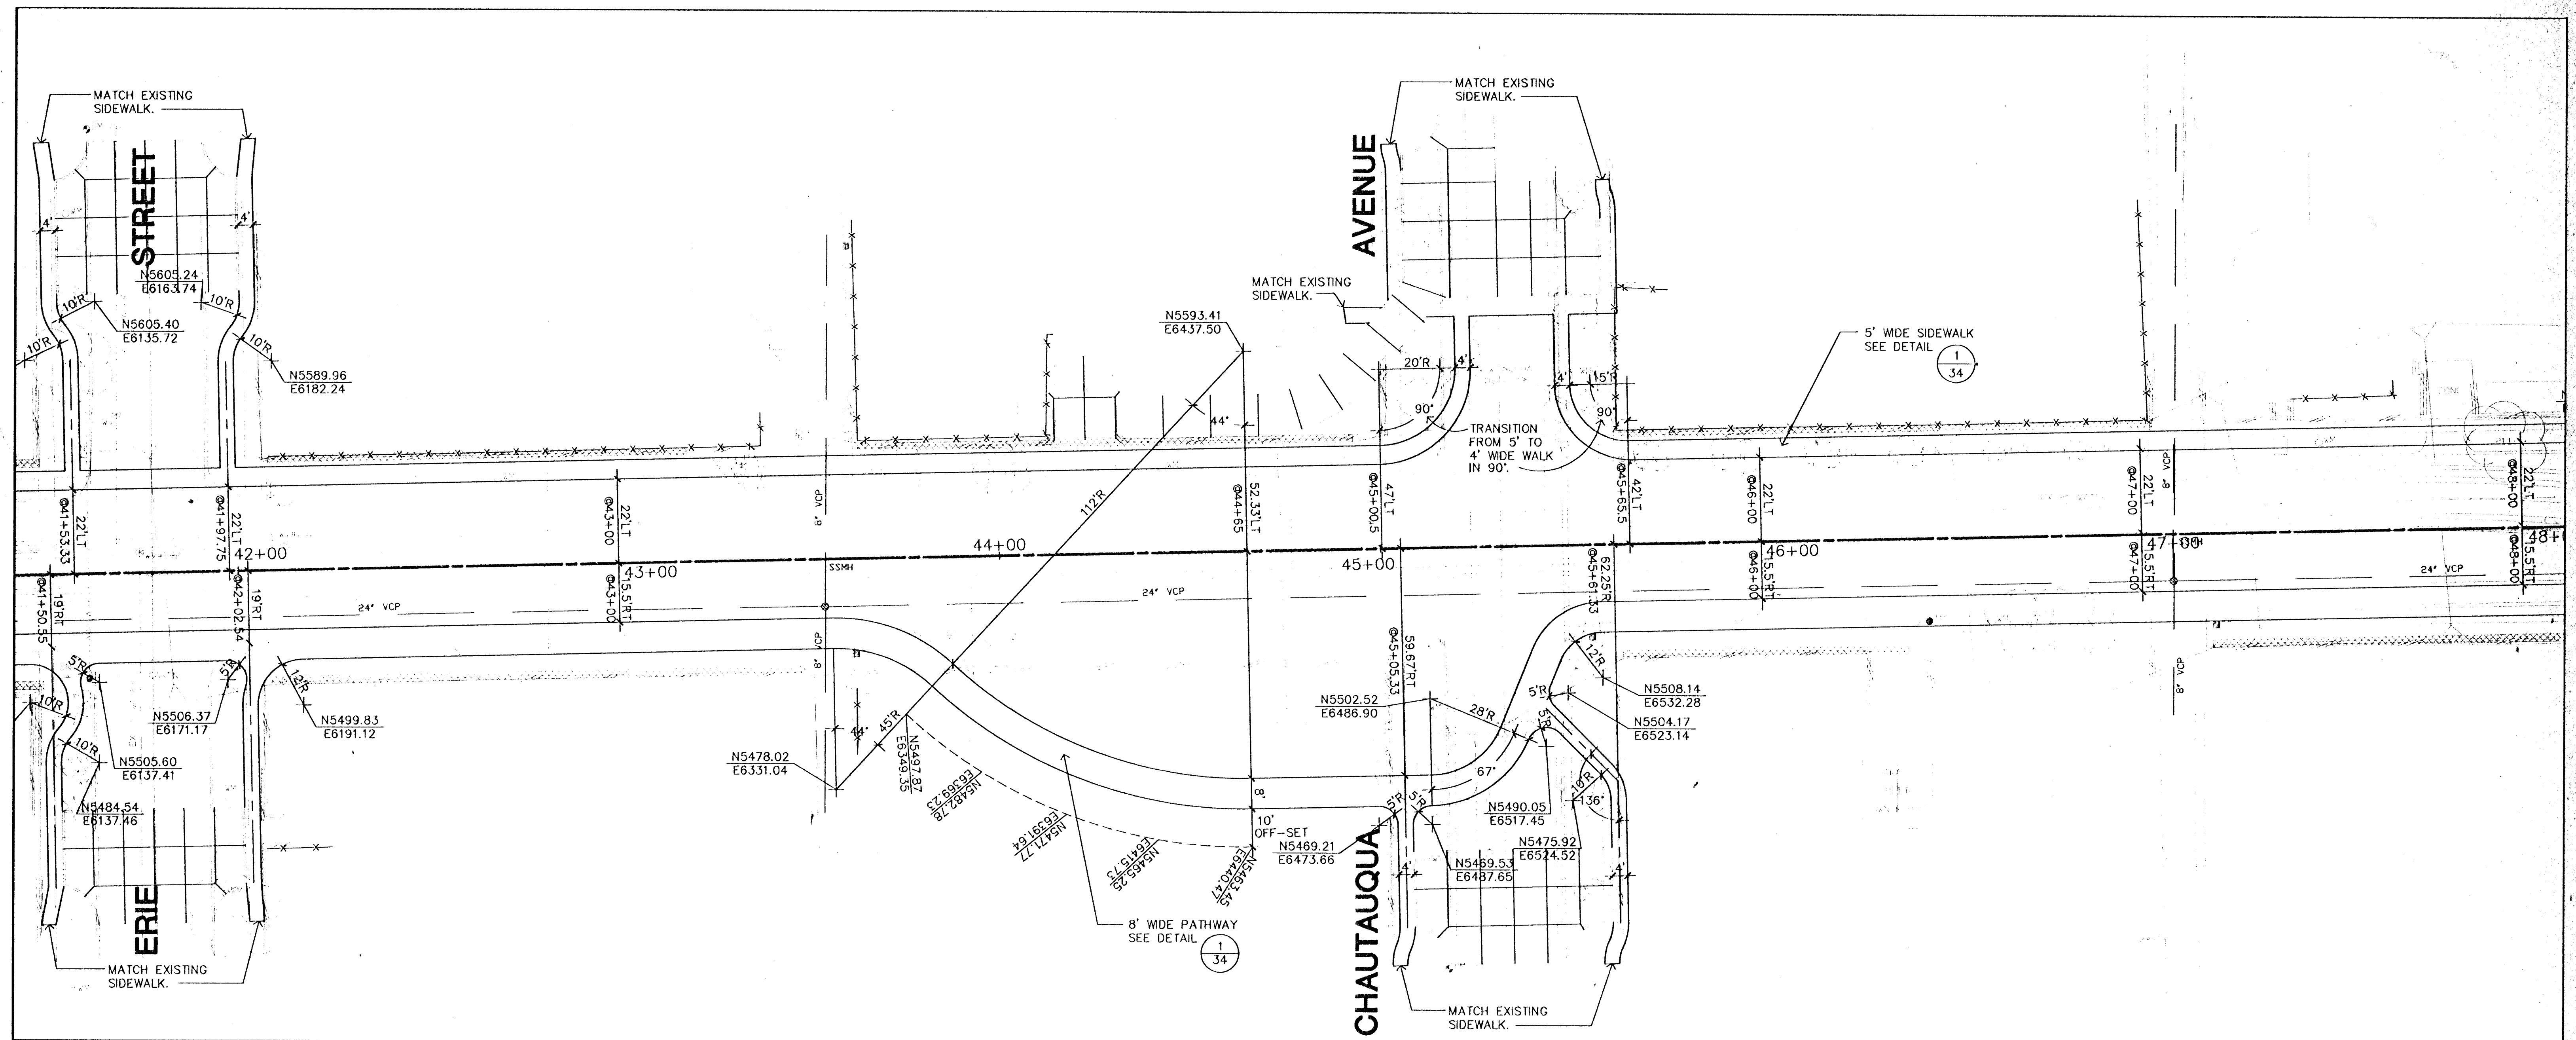


A STATION 41+00.00 TO STATION 48+00.00

0' 10' 20' 1"=20'-0"

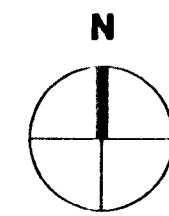


NOTE

- CONSTRUCTION OF SANITARY SEWER SEE SHEET 4-10
- CONSTRUCTION OF STORM WATER SEWER SEE SHEET 11-15
- CONSTRUCTION OF PAVED CHANNEL SEE SHEET 16-23
- CONSTRUCTION OF PAVED CUL-DE-SACS SEE SHEET 24-33
- CONSTRUCTION OF PEDESTRIAN BRIDGE SEE SHEET 41-42
- INSTALLATION OF LANDSCAPE SEE SHEET 43-49

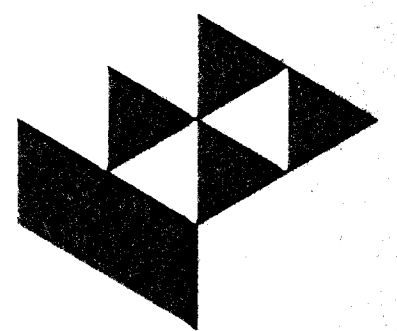

GossonLivingston

Architecture
435 S. 10th Street
Wichita, KS 67202
Tel: (316) 261-1337
Fax: (316) 261-5448

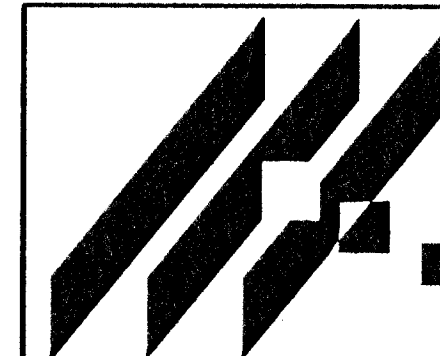

MID-KANSAS ENGINEERING
CONSULTANTS, INC.
4111 N. WEBB ROAD
WICHITA, KS. 67206
316-684-9600

AREA "K" 3RD. STREET CHANNEL
PROJECT NAME

SIDEWALK/PATHWAY LAYOUT PLAN
SHEET TITLE

DESIGN BY: TDM, JRS	DRAWN BY: TDM, JRS	CHECKED BY:
DATE JUNE 96	JOB NO. 9331_B6A	SHEET/OF 39 / 77