
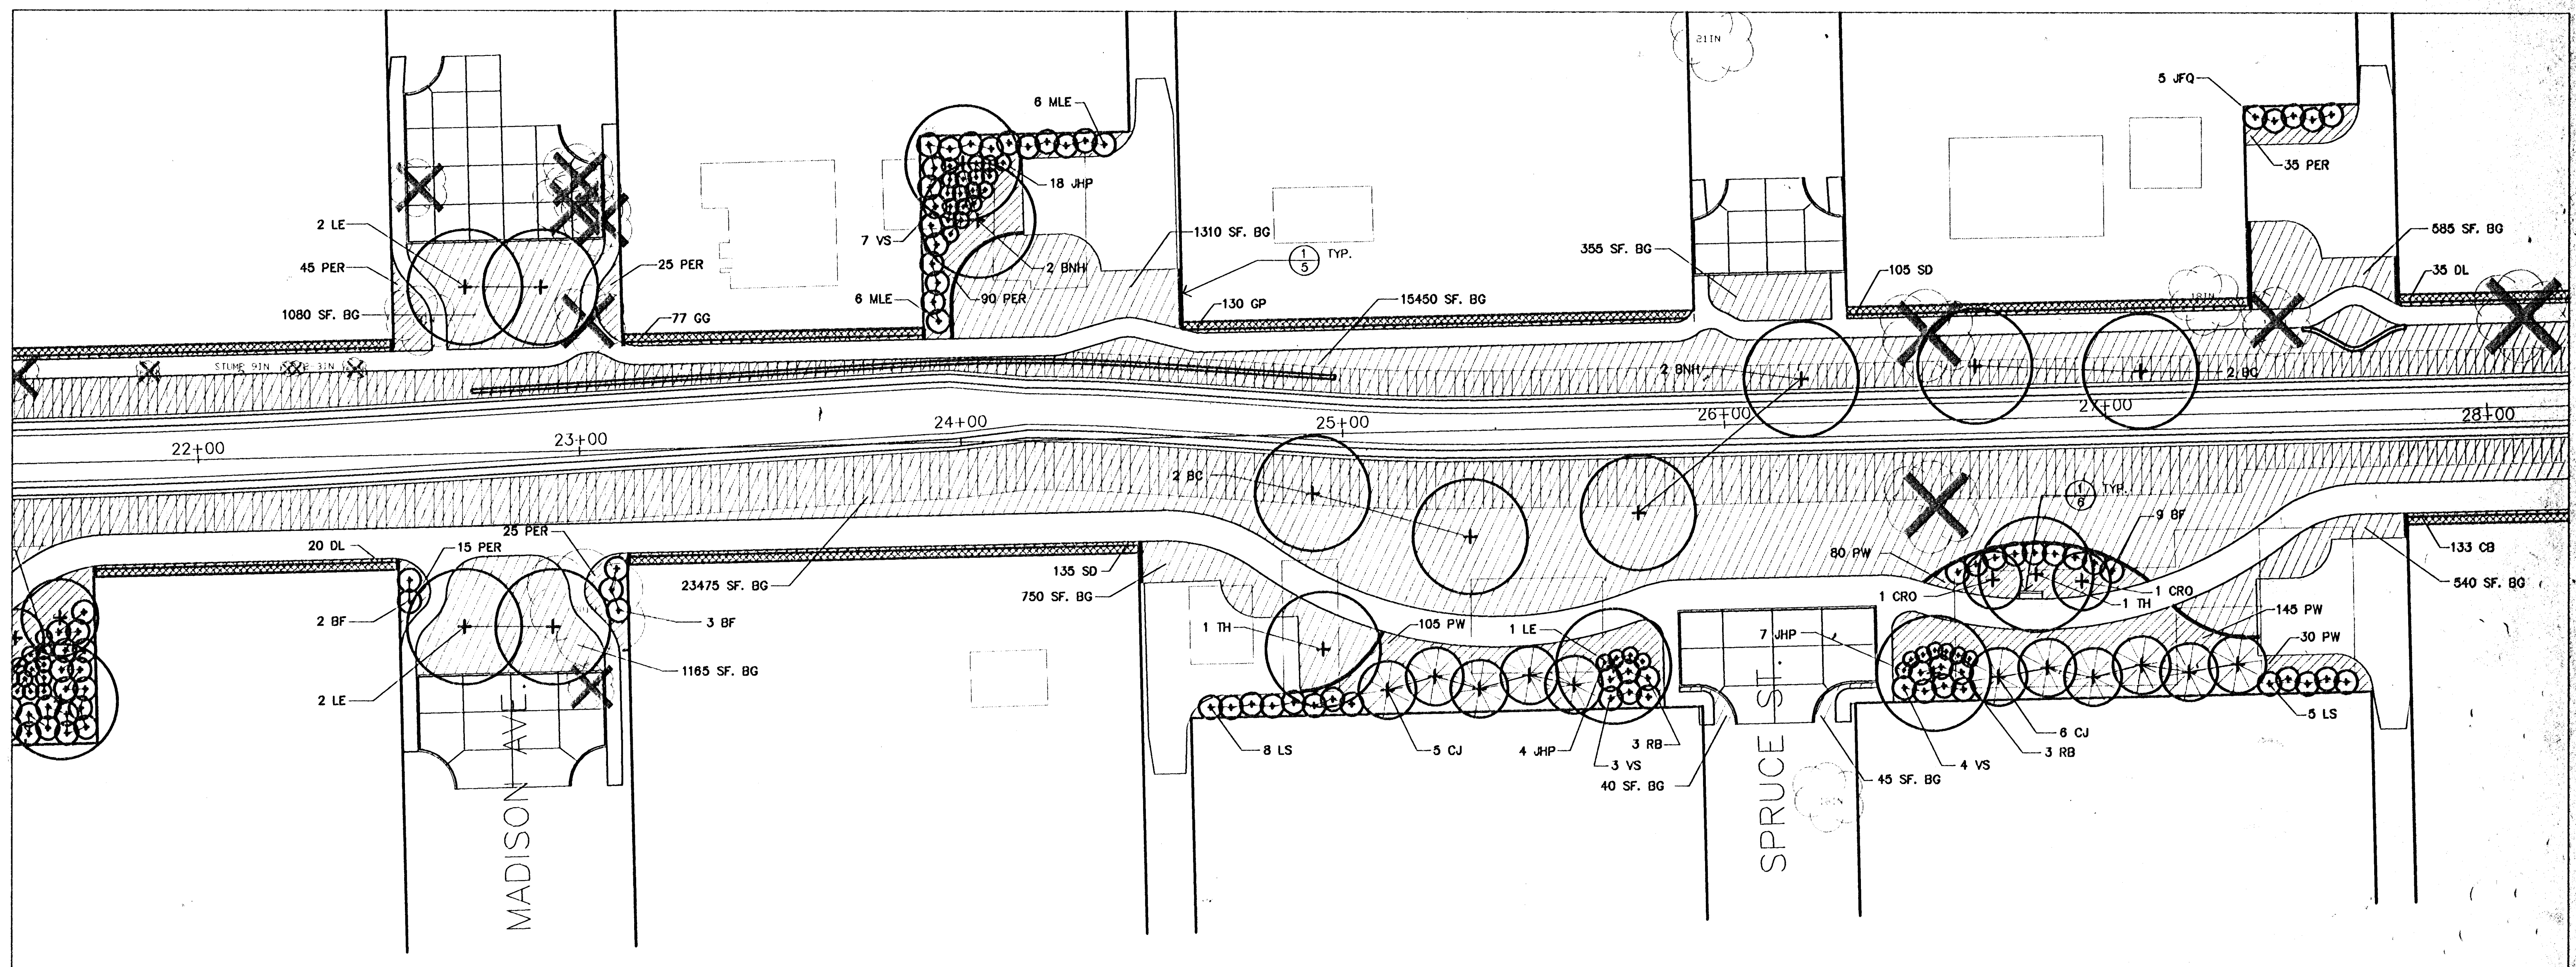
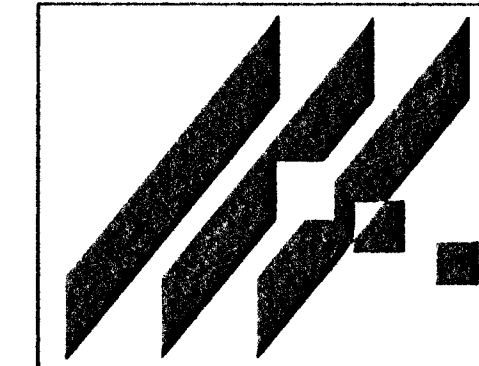


PLANT LIST FOR THIS SHEET

KEY	QTY.	COMMON NAME	BOTANICAL NAME	SIZE	CONDITION
LARGE DECIDUOUS TREES					
BNH	4	RIVER BIRCH	Betula nigra 'Heritage'	2" to 2 1/2" cal.	Balled-in-Burlap
TH	2	THORNLESS HONEYLOCUST	Gleditsia triacanthos 'Shademaster'	2" to 2 1/2" cal.	Balled-in-Burlap
LE	5	LACEBARK ELM	Ulmus parvifolia	2" to 2 1/2" cal.	Balled-in-Burlap
BC	4	BALD CYPRESS	Taxodium distichum	2" to 2 1/2" cal.	Balled-in-Burlap
SMALL TO MEDIUM DECIDUOUS TREES					
CRO	2	OKLAHOMA REDBUD	Cercis reniformis 'Oklahoma'	2" to 2 1/2" cal.	Balled-in-Burlap
SMALL TO MEDIUM BROADLEAF EVERGREEN TREES					
CJ	11	CANAERT JUNIPER	Juniperus virginiana 'Canaertii'	2" to 2 1/2" cal.	Balled-in-Burlap
MEDIUM TO LARGE DECIDUOUS SHRUBS					
RB	6	REDLEAF BARBERRY	Berberis thunbergii 'atropurpurea'	5 gal.	Container
JFQ	5	JAPANESE FLOWERING QUINCE	Chaenomeles japonica	5 gal.	Container
MLE	12	MEDIUM LEAF EUONYMUS	Euonymus klautschovius	5 gal.	Container
BF	14	BORDER FORSYTHIA	Forsythia x intermedia	5 gal.	Container

LS	13	LILAC	Lilac Syringe	5 gal.	Container
VS	14	VANHOUTT SPIREA	Spirea x vanhouttei	5 gal.	Container
EVERGREEN SHRUBS					
JHP	29	ANDORRA JUNIPER	Juniperus horizontalis 'Plumosa'	2 gal.	Container
GROUNDCOVERS					
PW	380	PURPLELEAF WINTERCREEPER	Euonymus fortunei 'coloratus'	1 gal., 24" O.C.	Container
PER	235	PERIWINKLE	Vinca minor	1 gal., 24" O.C.	Container
PERENNIALS					
GG	77	BLANKET FLOWER	Gaillardia grandiflora	2 1/4" pot, 18" O.C.	Container
DL	55	DAYLILY	Heemerocallis hybrids	1 gal., 24" O.C.	Container
CB	133	COREL BELLS	Heuchera sanguinea	2 1/4" pot, 18" O.C.	Container
SD	240	SHASTA DAISY	Chrysanthemum superbum	2 1/4" pot, 18" O.C.	Container
GP	130	GARDEN PHLOX	Phlox paniculata	4" pot, 18" O.C.	Container
GRASS					
BG	44793 SF.	COMMON BERMUDA GRASS	Cynodon dactylon	Seed	Drilled

- NOTE
- CONSTRUCTION OF SANITARY SEWER SEE SHEET 4-10
 - CONSTRUCTION OF STORM WATER SEWER SEE SHEET 11-15
 - CONSTRUCTION OF PAVED CHANNEL SEE SHEET 16-23
 - CONSTRUCTION OF PAVED CUL-DE-SACS SEE SHEET 24-33
 - CONSTRUCTION OF PEDESTRIAN BRIDGE SEE SHEET 41-42
 - CONSTRUCTION OF SIDEWALK/PATHWAY SEE SHEET 34-40

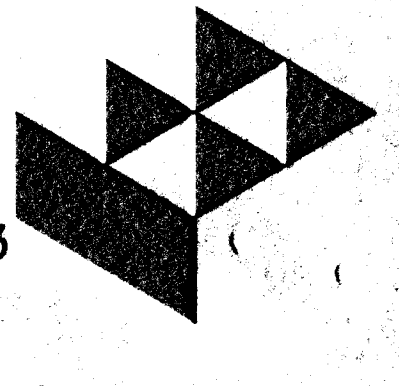

AREA "K" 3RD. STREET CHANNEL

LANDSCAPE PLAN

MID-KANSAS ENGINEERING
CONSULTANTS, INC.
411 N. WEBB ROAD
WICHITA, KS. 67206
316-684-9600

TDM, JRS
DESIGN BY: TDM, JRS
DRAWN BY: TDM, JRS
CHECKED BY: TDM, JRS
JUNE 96
DATE: 9331_B3
JOB NO.: 46, 77
SHEET OF: 77