


6. CIVIL ENGINEERING DIVISION, JUN 14 11 10 23 1998

AREA "K" 3RD. STREET  
CROSS SECTIONS CHANNEL  
PROJ. NO. 468-82520

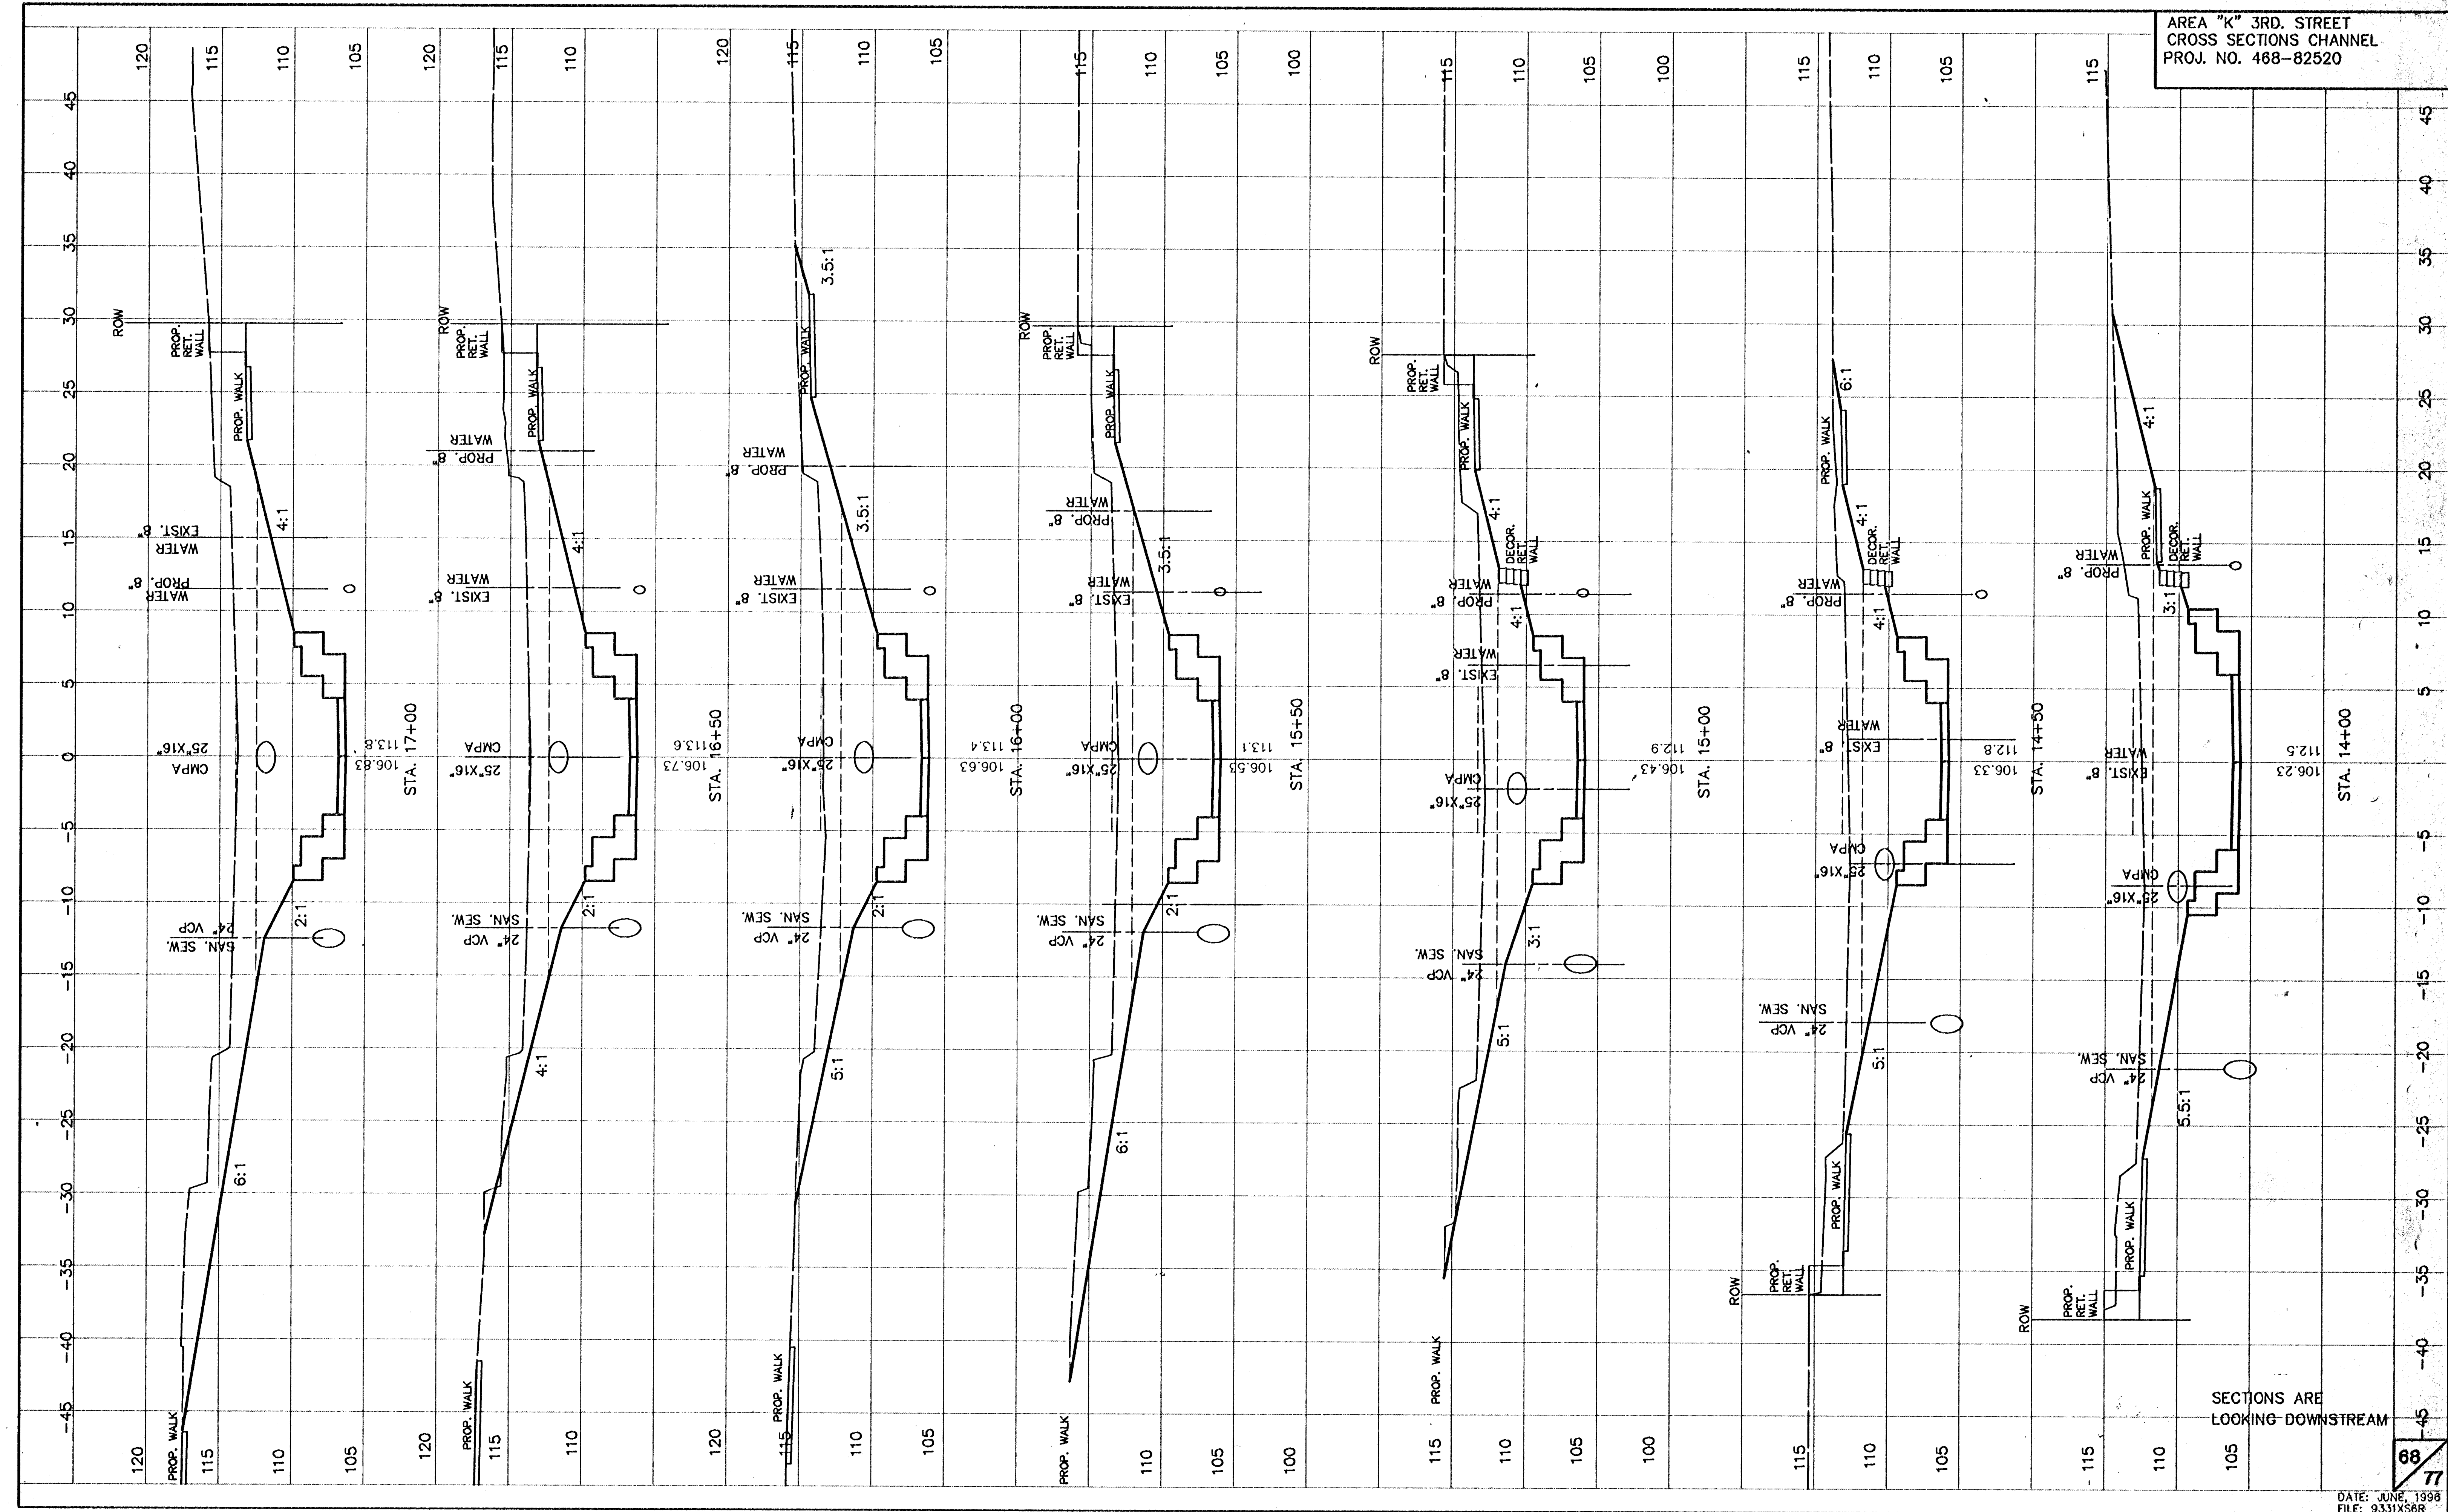

SECTIONS ARE  
LOOKING DOWNSTREAM

68  
77

DATE: JUNE, 1998  
FILE: 9331X586