


|                  |        |             |      |           |              |
|------------------|--------|-------------|------|-----------|--------------|
| TERRA REGION NO. | STATE  | PROJECT NO. | YEAR | SHEET NO. | TOTAL SHEETS |
| 7                | KANSAS |             | 1993 | 7         | 35           |

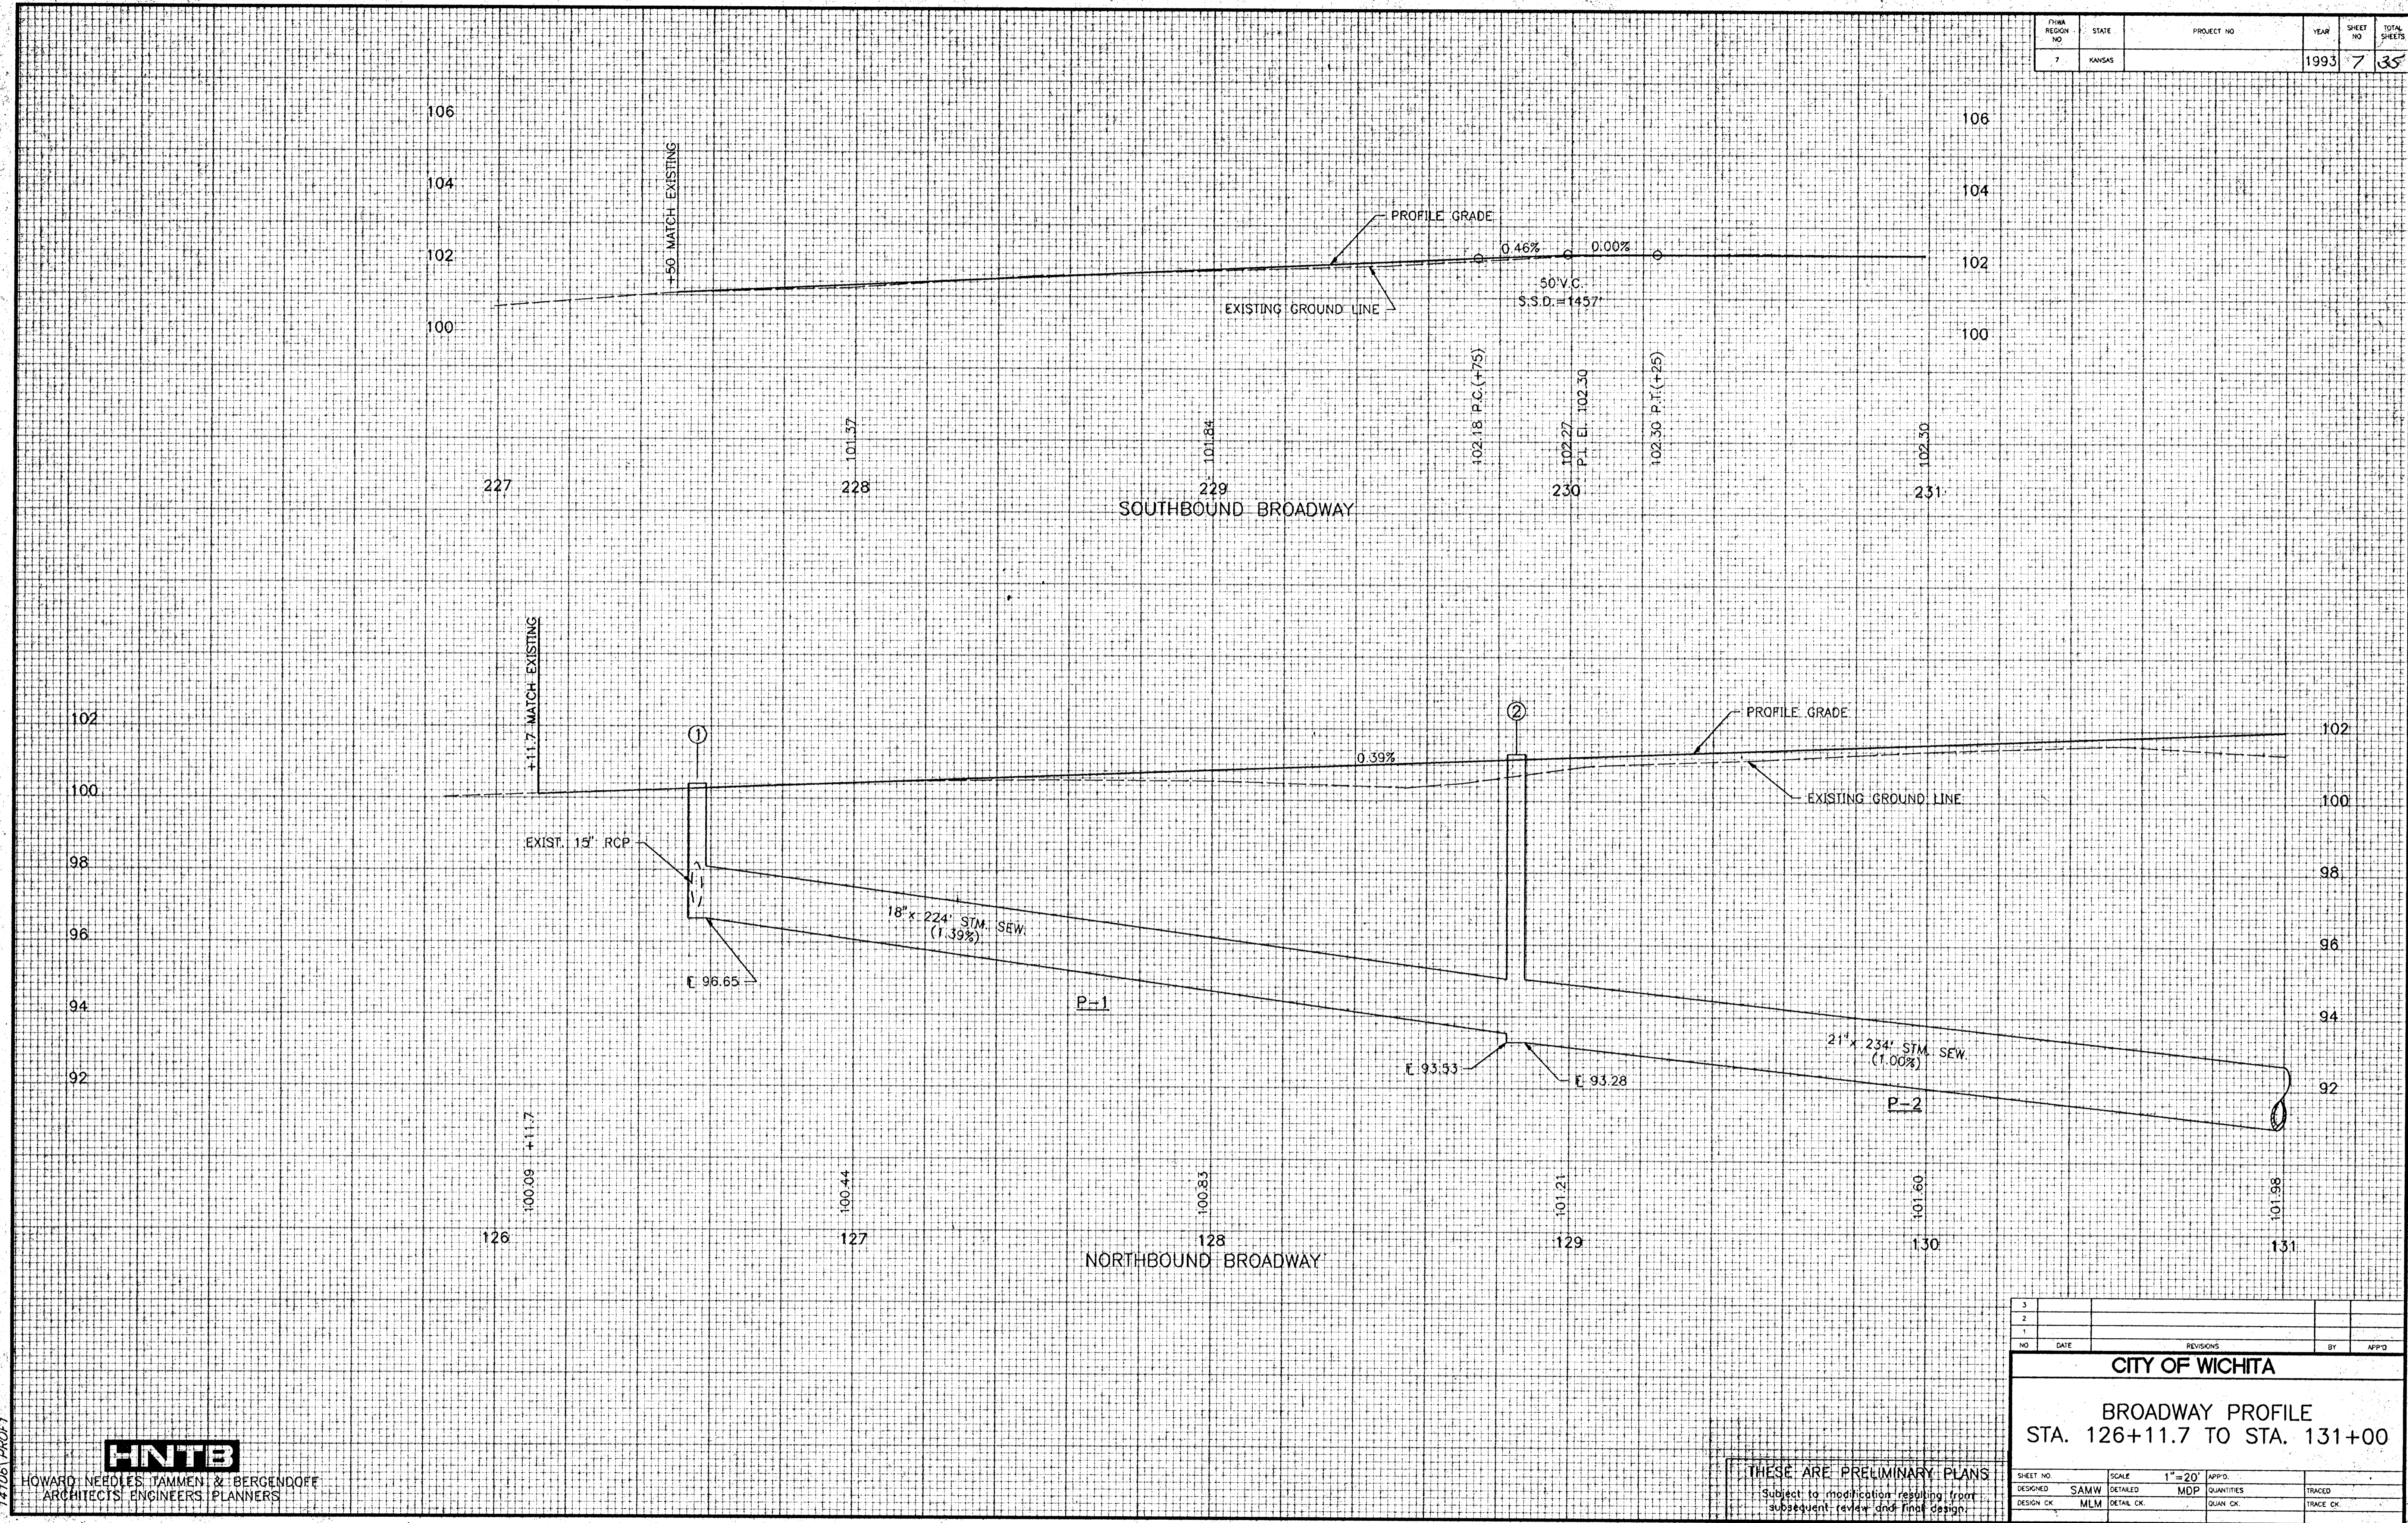

**HNTB**  
 HOWARD NEEDLES TAMMEN & BERGENDOFF  
 ARCHITECTS ENGINEERS PLANNERS

THESE ARE PRELIMINARY PLANS  
 Subject to modification resulting from  
 subsequent review and final design.

|                                     |          |            |        |           |            |           |       |
|-------------------------------------|----------|------------|--------|-----------|------------|-----------|-------|
| NO.                                 |          | DATE       |        | REVISIONS |            | BY        | APP'D |
| 3                                   |          |            |        |           |            |           |       |
| 2                                   |          |            |        |           |            |           |       |
| 1                                   |          |            |        |           |            |           |       |
| <b>CITY OF WICHITA</b>              |          |            |        |           |            |           |       |
| <b>BROADWAY PROFILE</b>             |          |            |        |           |            |           |       |
| <b>STA. 126+11.7 TO STA. 131+00</b> |          |            |        |           |            |           |       |
| SHEET NO.                           | DESIGNED | SCALE      | 1"=20' | APP'D.    | QUANTITIES | TRACED    |       |
|                                     | SAMW     | DETAILED   | MDP    |           | QUAN. CK.  | TRACE CK. |       |
| DESIGN CK.                          | MLM      | DETAIL CK. |        |           |            |           |       |