



FROM REGION NO	STATE	PROJECT NO	YEAR	SHEET NO	TOTAL SHEETS
7	KANSAS		1993	16	35

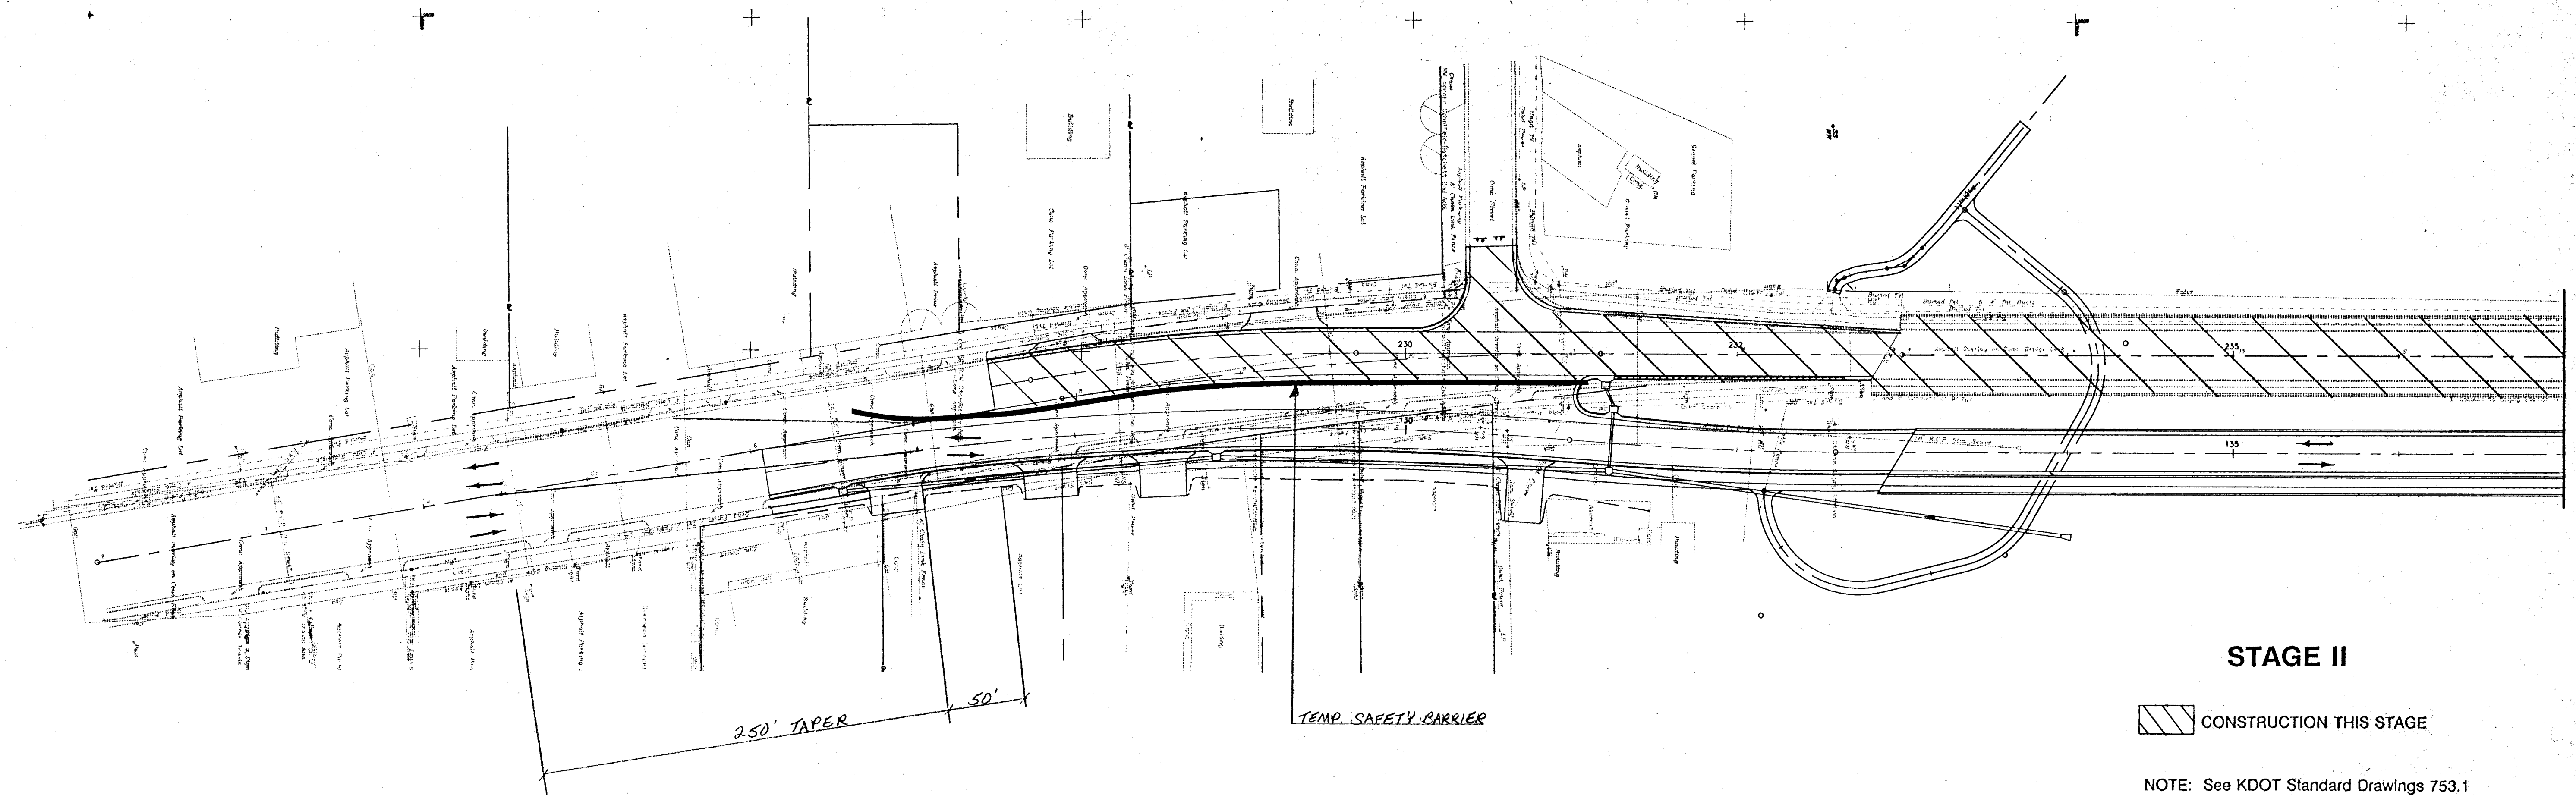

STAGE II

 CONSTRUCTION THIS STAGE

NOTE: See KDOT Standard Drawings 753.1 and 755 for traffic control devices.

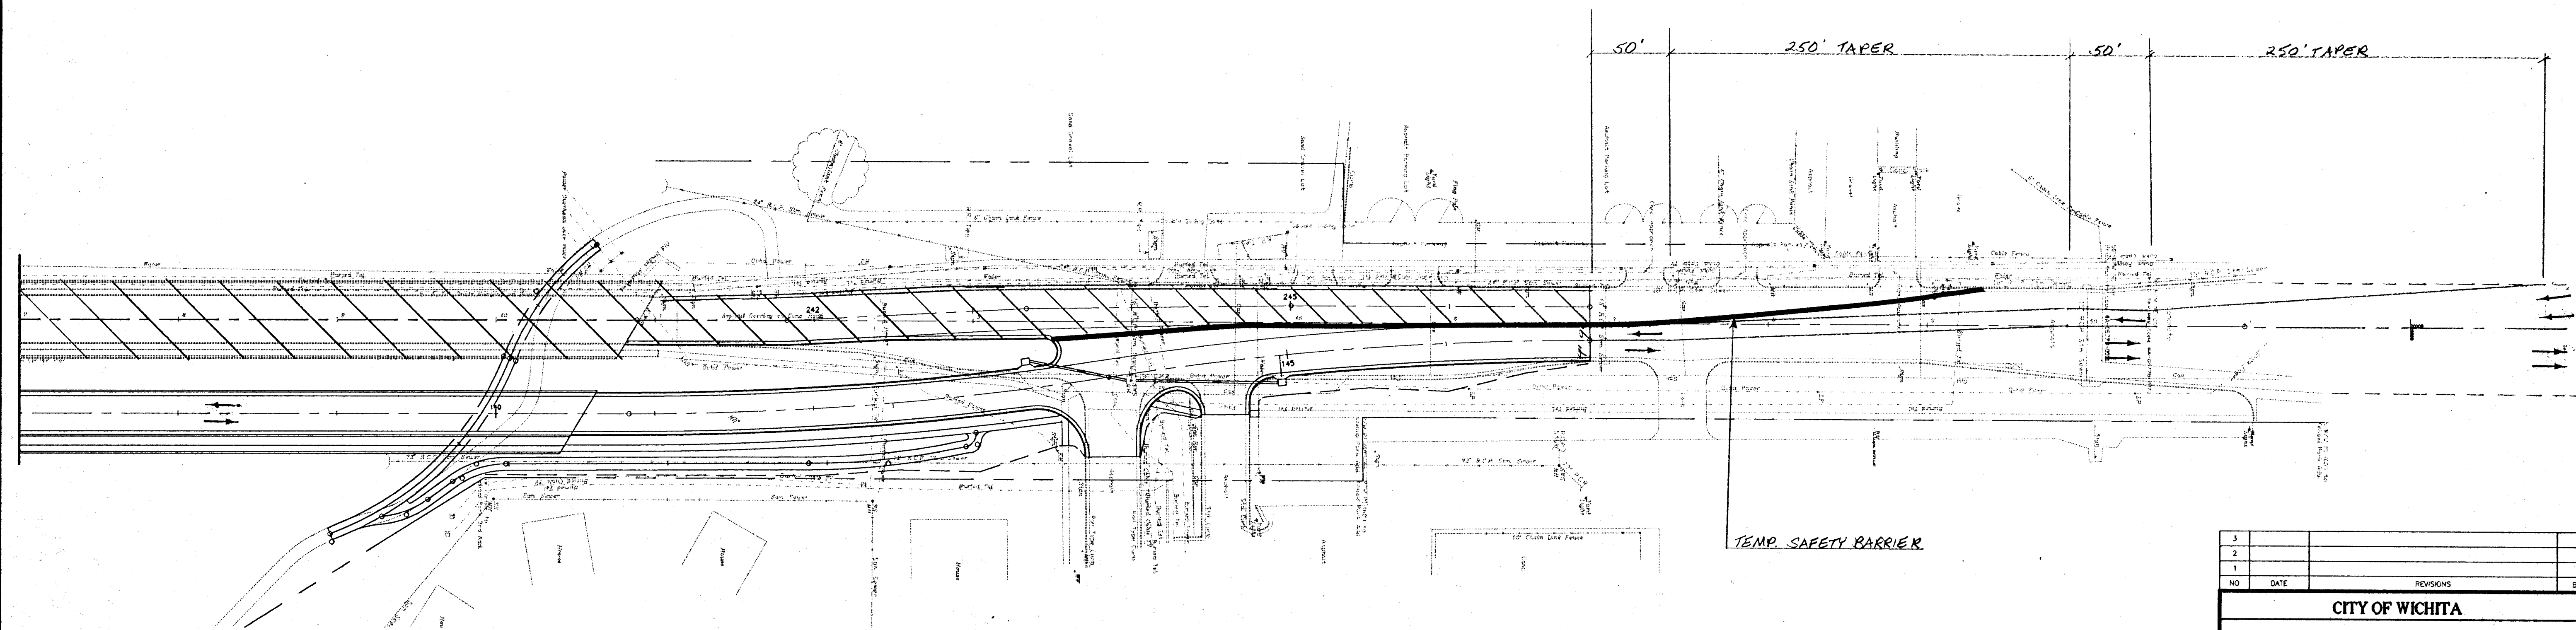

141061 PROF1



HOWARD NEEDLES TAMMEN & BERGENDOFF
ARCHITECTS ENGINEERS PLANNERS

THESE ARE PRELIMINARY PLANS
Subject to modification resulting from
subsequent review and final design.

3					
2					
1					
NO	DATE	REVISIONS	BY	APP'D	
CITY OF WICHITA					
TRAFFIC CONTROL					
SHEET NO.	SCALE	1"=50'	APP'D.		
DESIGNED	SAMW	MDP	QUANTITIES	TRACED	
DESIGN CK.	MLM	DETAIL CK.	QUAN CK.	TRACE CK.	