


FHWA REGION NO.	STATE	PROJECT NO.	YEAR	SHEET NO.	TOTAL SHEETS
7	KANSAS		1993	17	35

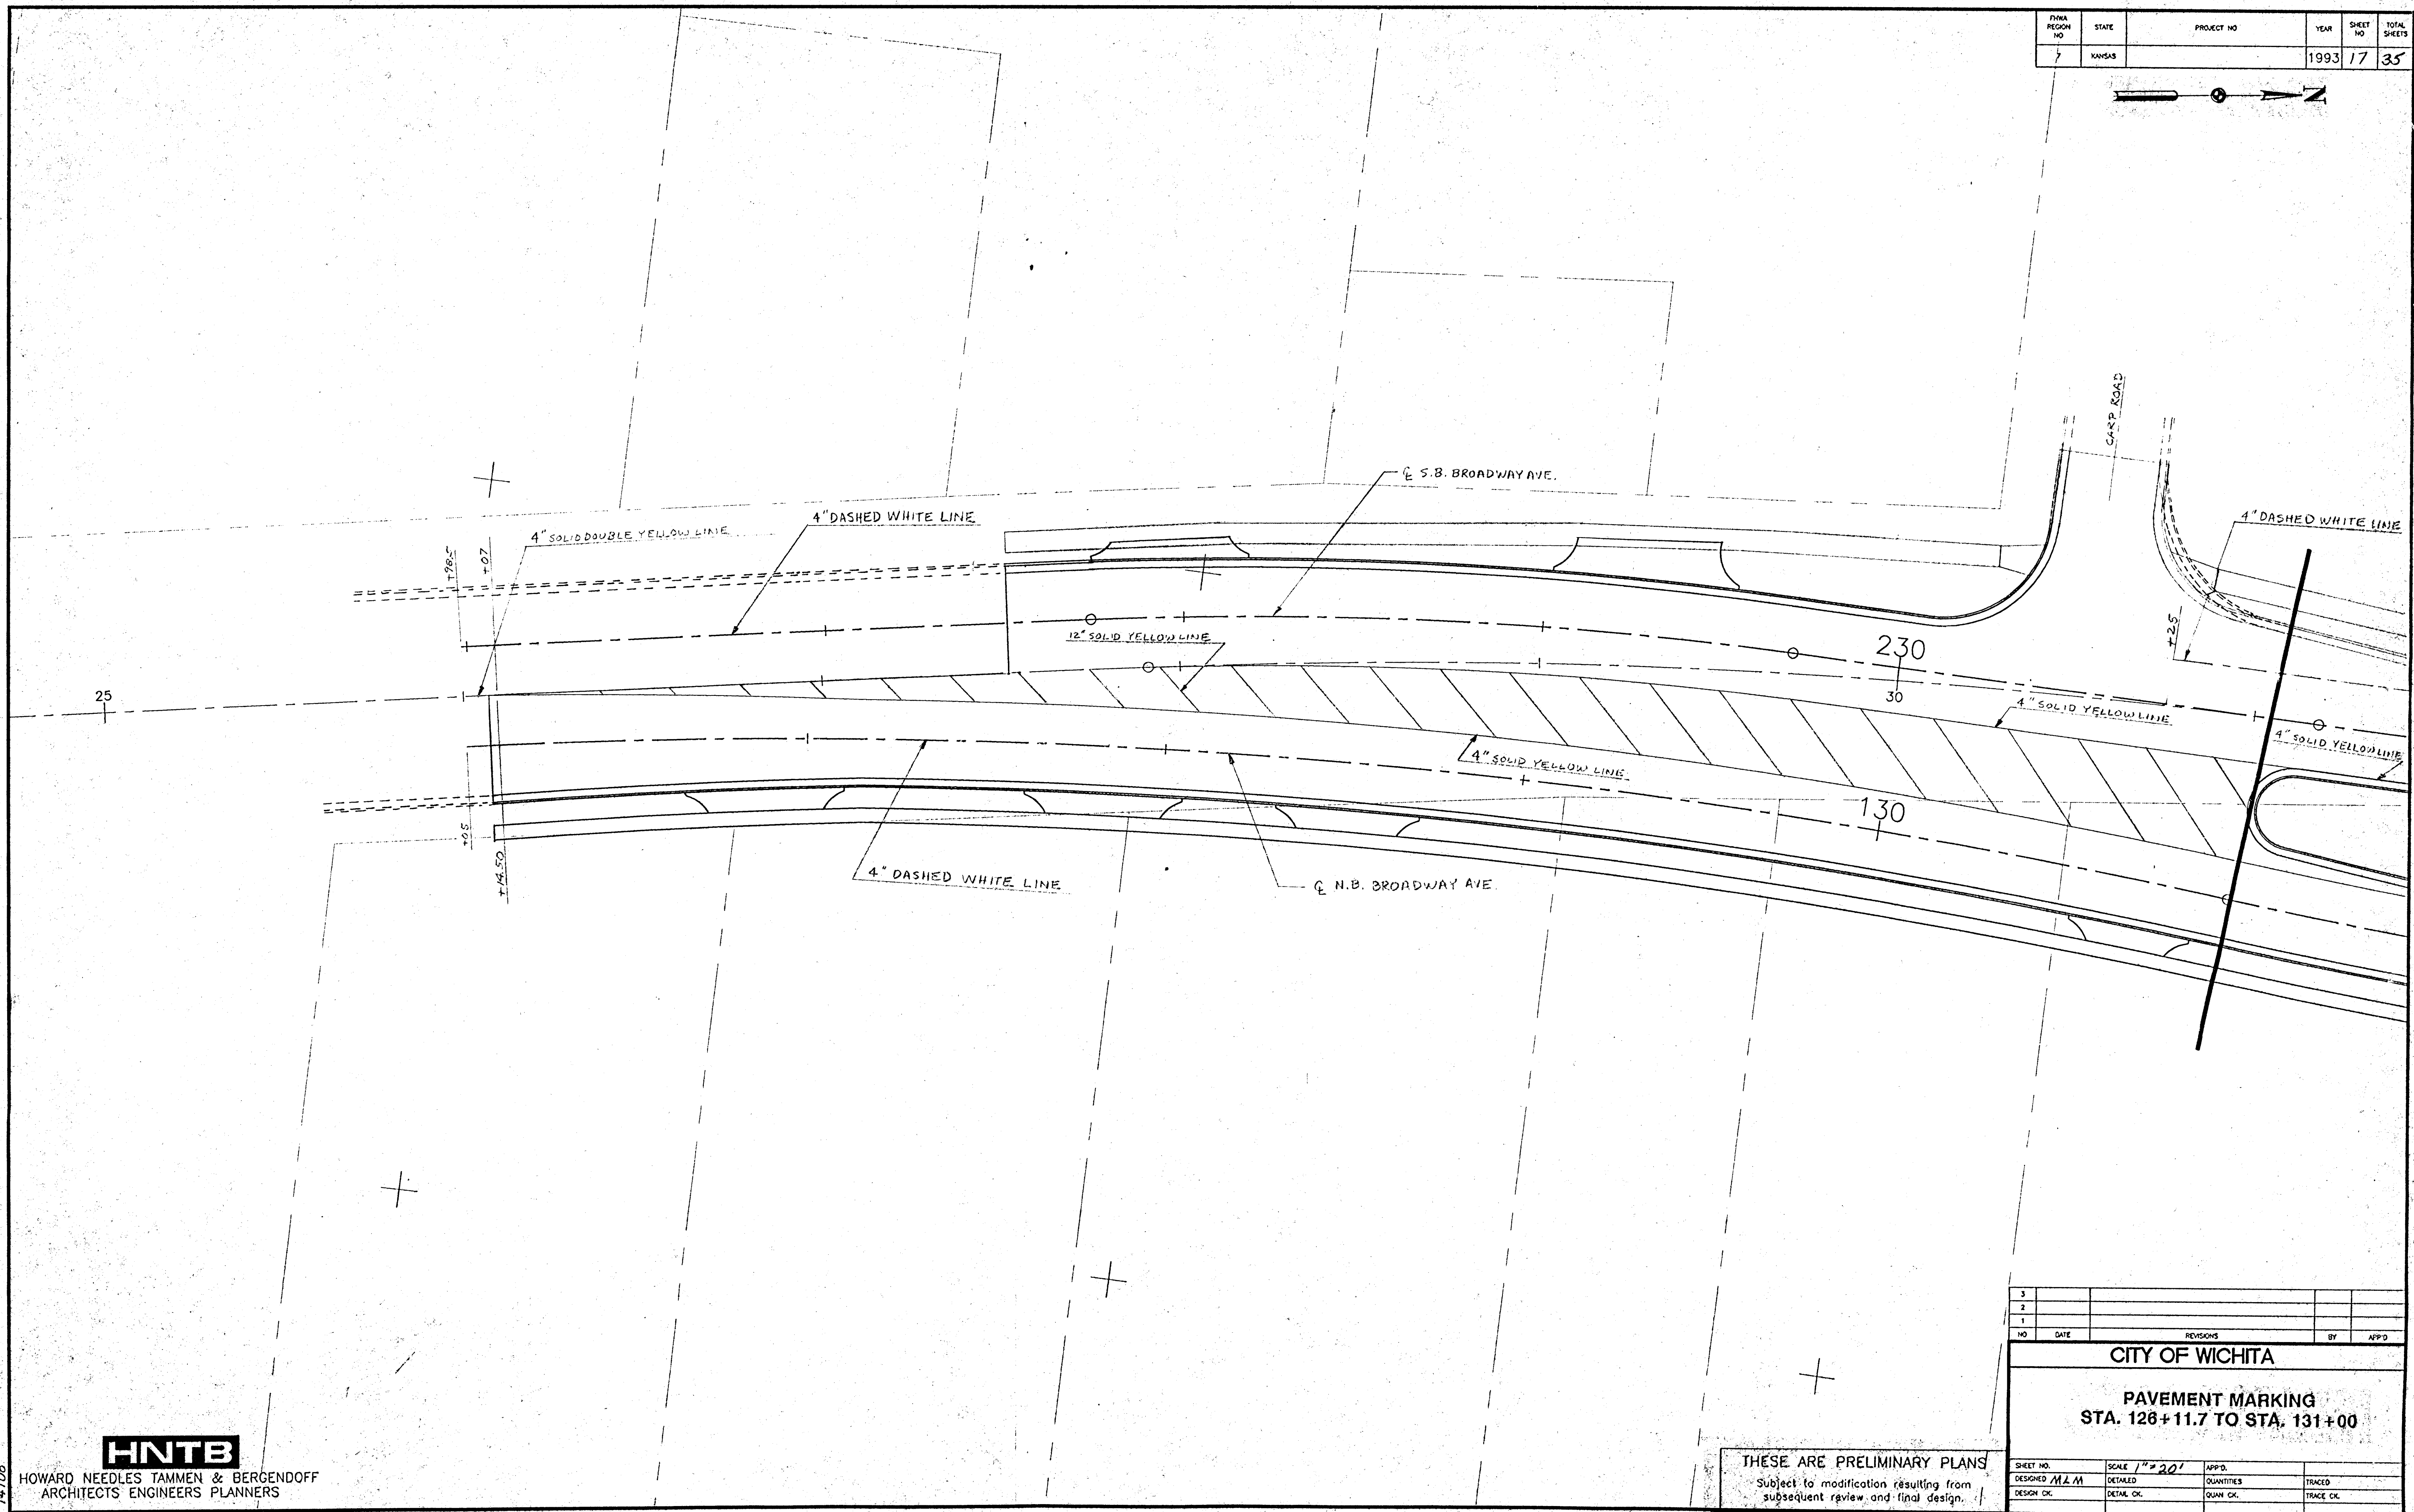

14706
HNTB
 HOWARD NEEDLES TAMMEN & BERGENDOFF
 ARCHITECTS ENGINEERS PLANNERS

THESE ARE PRELIMINARY PLANS
 Subject to modification resulting from
 subsequent review and final design.

3					
2					
1					
NO.	DATE	REVISIONS	BY	APPD.	
CITY OF WICHITA					
PAVEMENT MARKING					
STA. 128+11.7 TO STA. 131+00					
SHEET NO.	SCALE 1" = 20'	APPD.	DESIGNED M.A.M.	DETAILED	QUANTITIES
DESIGN OK.	DETAIL OK.	QUAN. OK.	TRACE OK.		