


FHA REGION NO	STATE	PROJECT NO	YEAR	SHEET NO	TOTAL SHEETS
7	KANSAS		1993	18	35

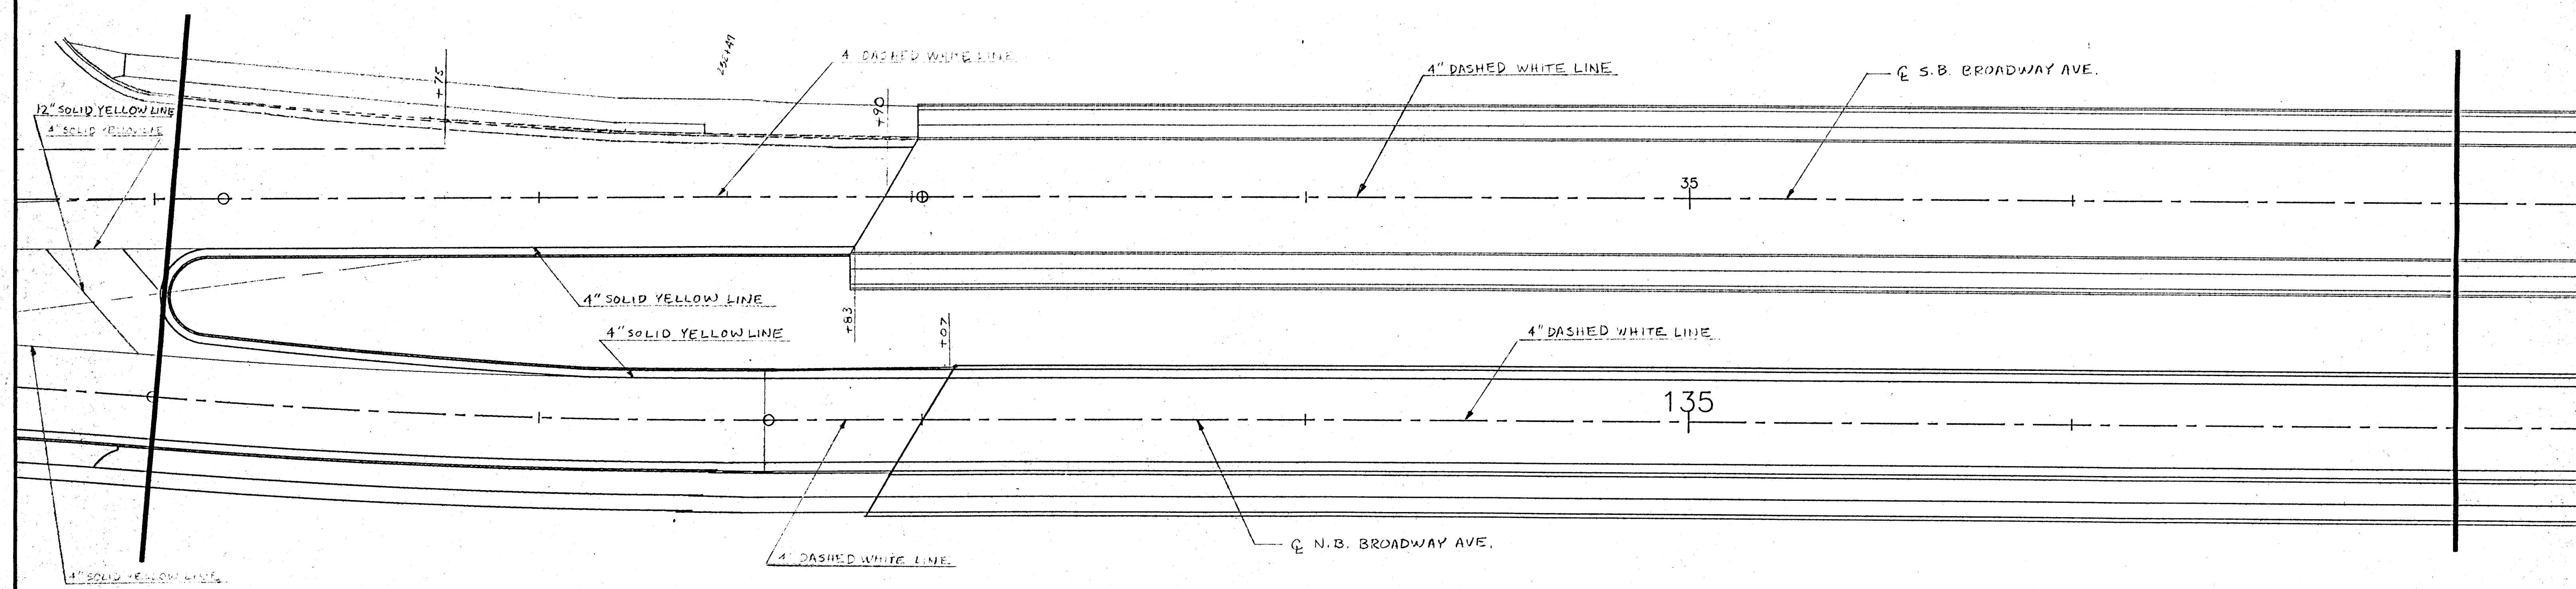

14105



HOWARD NEEDLES TAMMEN & BERGENDOFF
ARCHITECTS ENGINEERS PLANNERS

THESE ARE PRELIMINARY PLANS
Subject to modification resulting from
subsequent review and final design.

3					
2					
1					
NO	DATE	REVISIONS	BY	APP'D	
CITY OF WICHITA					
PAVEMENT MARKING STA. 131+00 TO STA. 137+00					
SHEET NO.	SCALE 1"=30'	APP'D.			
DESIGNED M.L.M.	DETAILED	QUANTITIES	TRACED		
DESIGN CK.	DETAIL CK.	QUAN CK.	TRACE CK.		