


FHWA REGION NO.	STATE	PROJECT NO.	YEAR	SHEET NO.	TOTAL SHEETS
7	KANSAS		1993	19	35

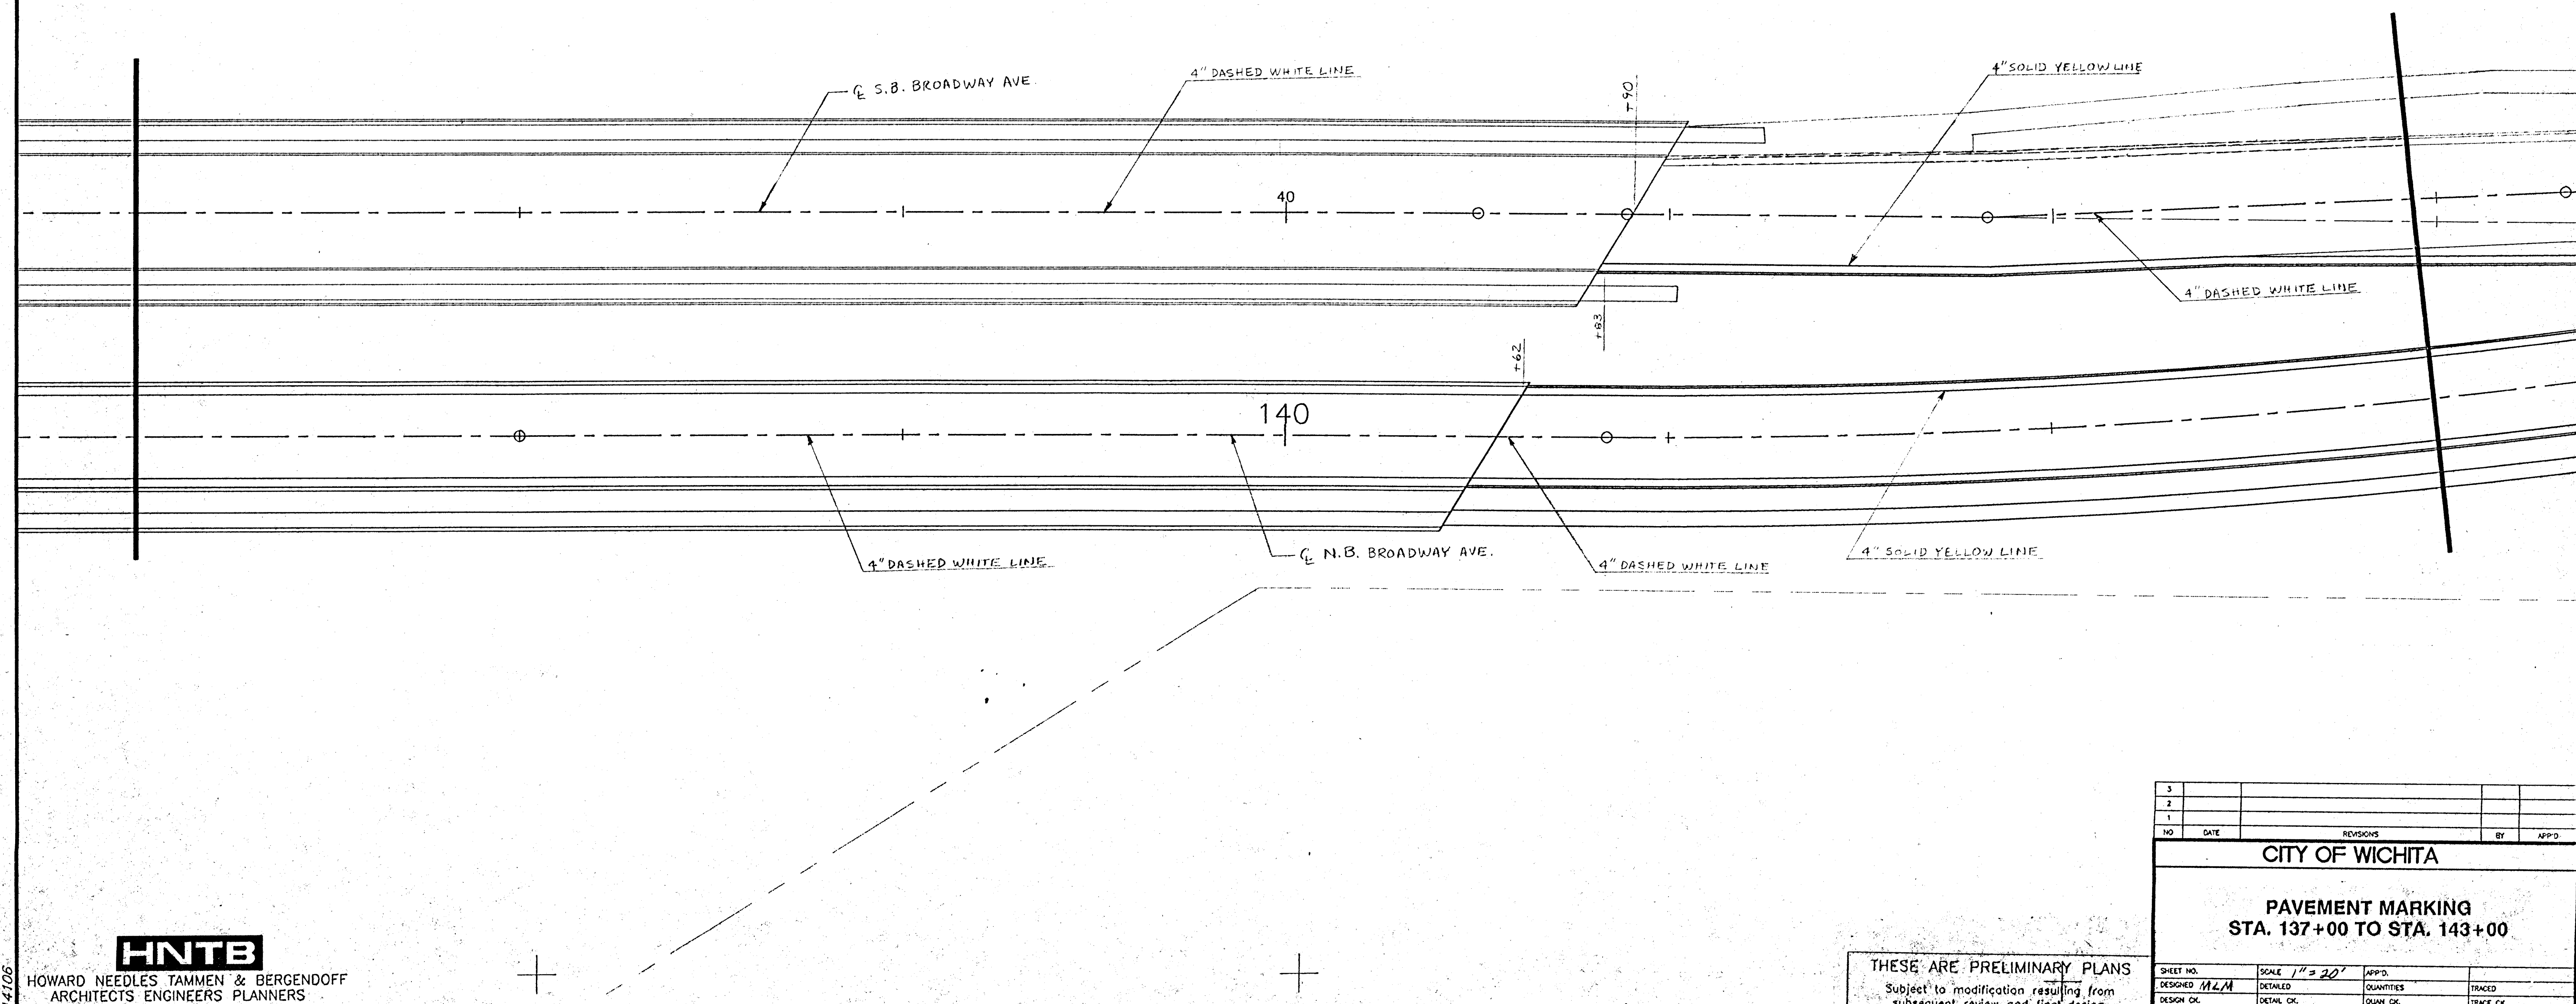

14106
HNTB
 HOWARD NEEDLES TAMMEN & BERGENDOFF
 ARCHITECTS ENGINEERS PLANNERS

THESE ARE PRELIMINARY PLANS
 Subject to modification resulting from
 subsequent review and final design.

3					
2					
1					
NO.	DATE	REVISIONS	BY	APP'D.	
CITY OF WICHITA					
PAVEMENT MARKING STA. 137+00 TO STA. 143+00					
SHEET NO.	SCALE 1" = 20'	APP'D.	QUANTITIES	TRACED	
DESIGNED <i>MCM</i>	DETAILED		QUAN. CK.	TRACE CK.	
DESIGN CK.	DETAIL CK.				