


FHWA REGION NO.	STATE	PROJECT NO.	YEAR	SHEET NO.	TOTAL SHEETS
7	KANSAS		1993	20	35

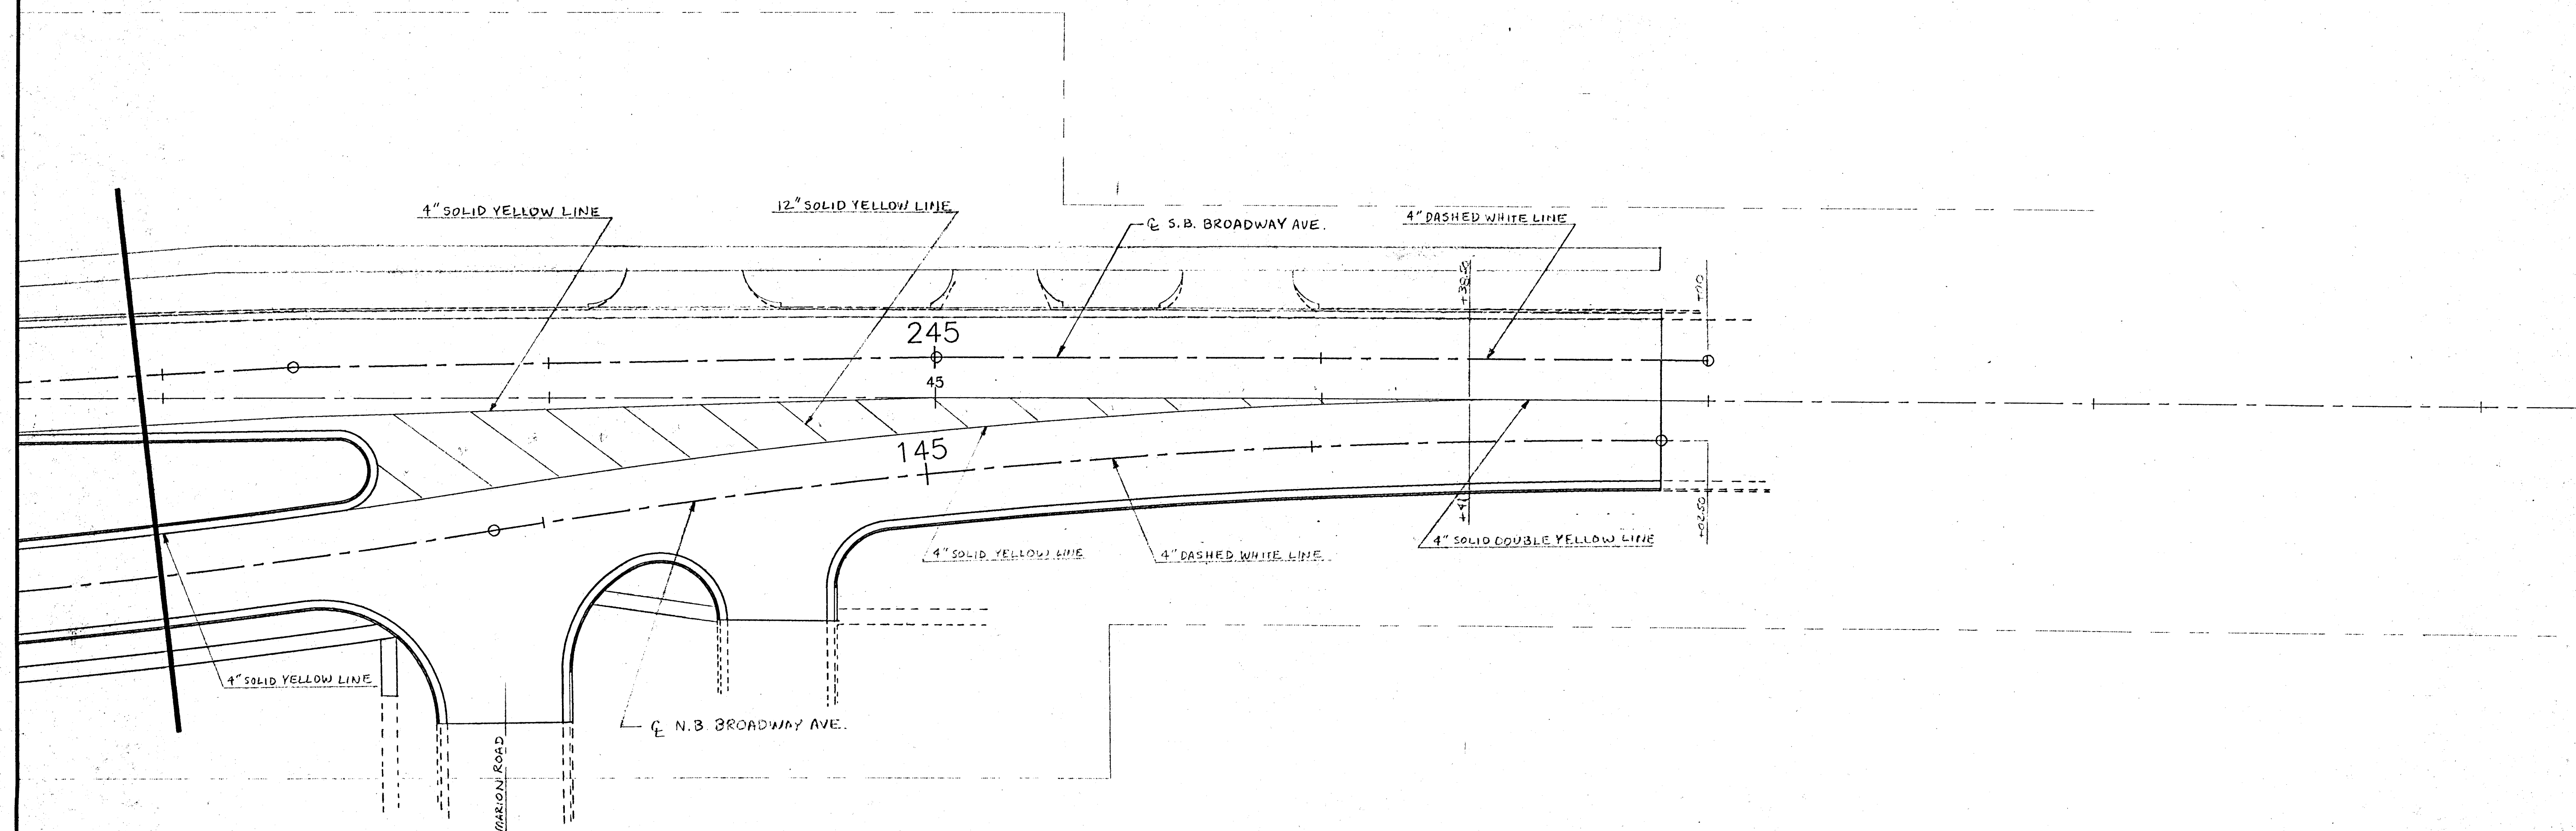

14106

HNTB

HOWARD NEEDLES TAMMEN & BERGENDOFF
ARCHITECTS ENGINEERS PLANNERS

20200
00000

THESE ARE PRELIMINARY PLANS
Subject to modification resulting from
subsequent review and final design.

3					
2					
1					
NO.	DATE	REVISIONS	BY	APP'D	
CITY OF WICHITA					
PAVEMENT MARKING					
STA. 143+00 TO STA. 146+90.54					
SHEET NO.	SCALE 1" = 20'	APP'D.			
DESIGNED <i>MLM</i>	DETAILED	QUANTITIES	TRACED		
DESIGN CK.	DETAIL CK.	QUAN CK.	TRACE CK.		