


FYMA REGION NO.	STATE	PROJECT NO.	YEAR	SHEET NO.	TOTAL SHEETS
7	KANSAS		1993	21	35

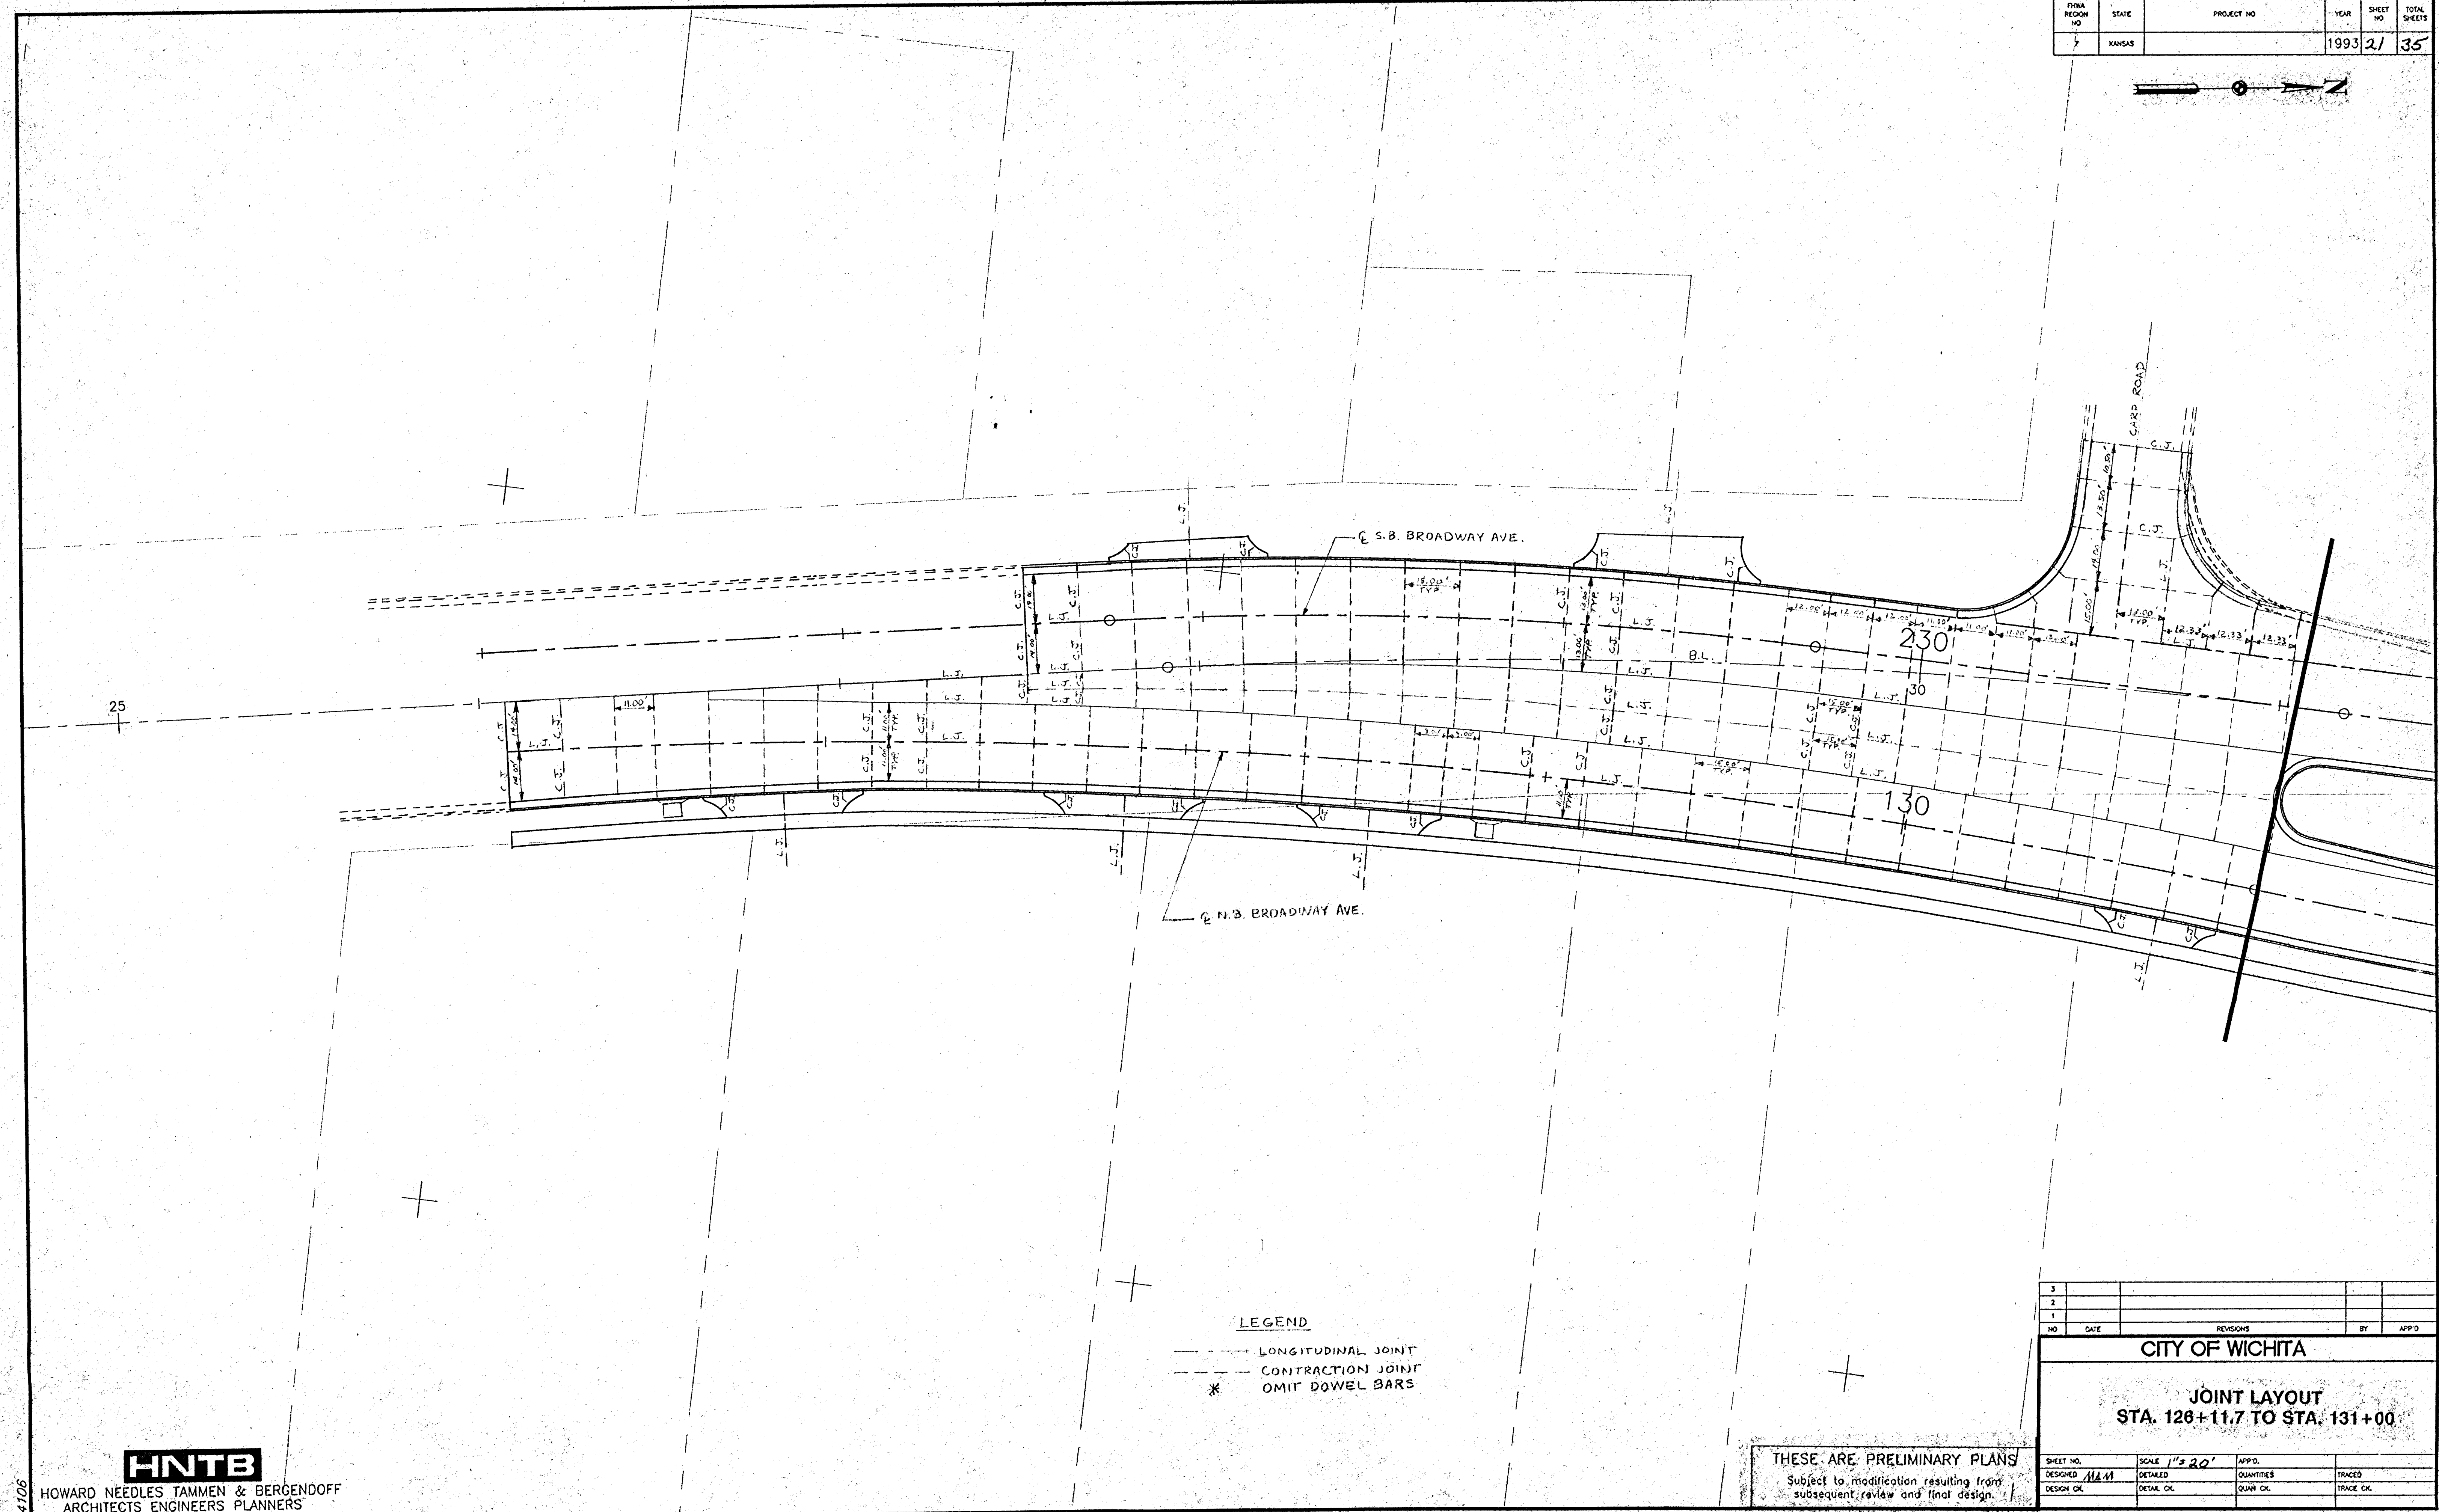

- LEGEND**
- LONGITUDINAL JOINT
 - CONTRACTION JOINT
 - * OMIT DOWEL BARS

THESE ARE PRELIMINARY PLANS
Subject to modification resulting from
subsequent review and final design.

3					
2					
1					
NO.	DATE	REVISIONS	BY	APP'D	
CITY OF WICHITA					
JOINT LAYOUT					
STA. 126+11.7 TO STA. 131+00					
SHEET NO.	SCALE 1"=20'	APP'D.	QUANTITIES	TRACED	
DESIGNED H.M.	DETAILED				
DESIGN CH.	DETAILED	QUAN. CH.	QUAN. CH.	TRACE CH.	