


FYWA REGION NO.	STATE	PROJECT NO.	YEAR	SHEET NO.	TOTAL SHEETS
7	KANSAS		1993	22	35

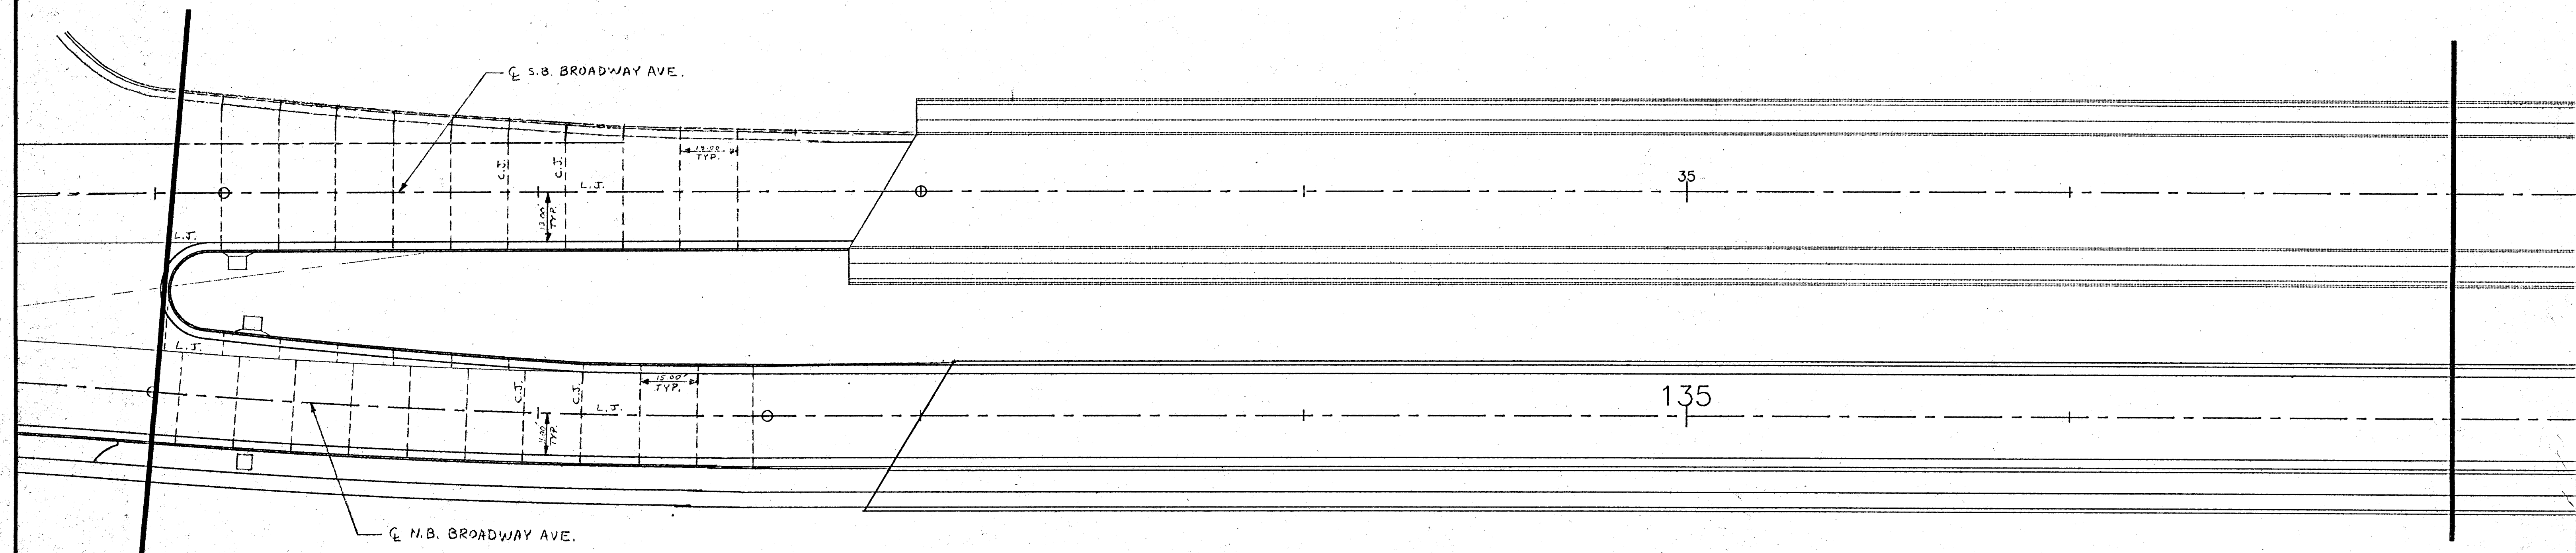

LEGEND
 --- LONGITUDINAL JOINT
 --- CONTRACTION JOINT

HNTB
 HOWARD NEEDLES TAMMEN & BERGENDOFF
 ARCHITECTS ENGINEERS PLANNERS

THESE ARE PRELIMINARY PLANS
 Subject to modification resulting from
 subsequent review and final design.

3					
2					
1					
NO.	DATE	REVISIONS	BY	APP'D	
CITY OF WICHITA					
JOINT LAYOUT STA. 131+00 TO STA. 137+00					
SHEET NO.	SCALE 1"=20'	APP'D.			
DESIGNED M&M	DETAILED	QUANTITIES		TRACED	
DESIGN CK.	DETAIL CK.	QUAN CK.		TRACE CK.	