


FYMA REGION NO	STATE	PROJECT NO	YEAR	SHEET NO	TOTAL SHEETS
7	KANSAS		1993	24	35

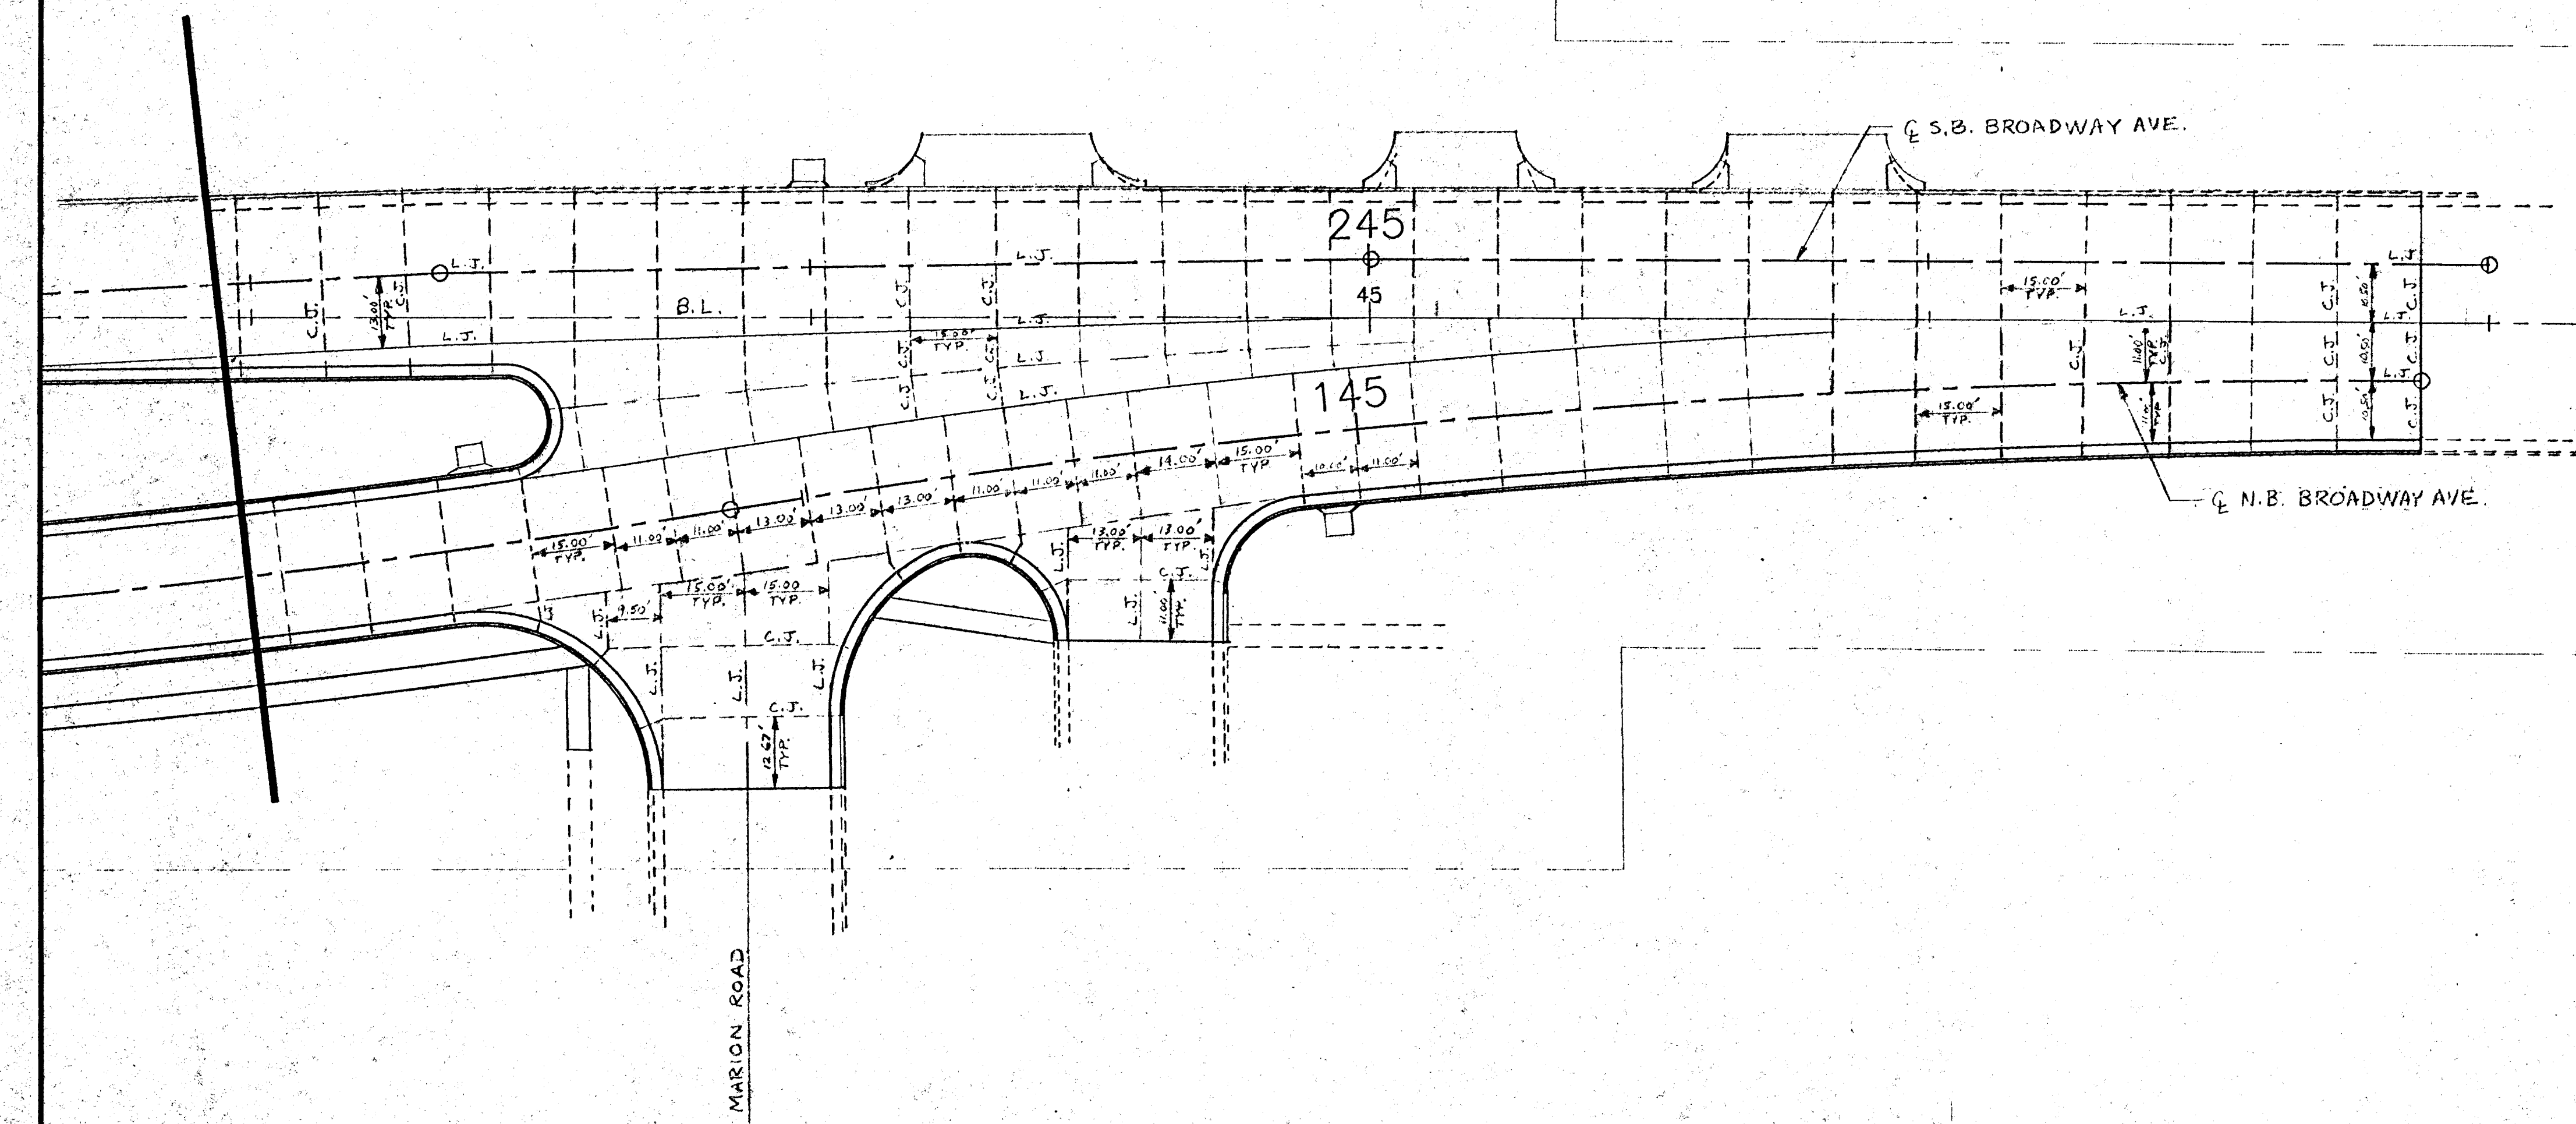

- LEGEND**
- LONGITUDINAL JOINT
 - CONTRACTION JOINT
 - * OMIT DOWEL BARS

HNTB
HOWARD NEEDLES TAMMEN & BERGENDOFF
ARCHITECTS ENGINEERS PLANNERS

20200
COURT

THESE ARE PRELIMINARY PLANS
Subject to modification resulting from
subsequent review and final design.

3					
2					
1					
NO	DATE	REVISIONS	BY	APPD.	
CITY OF WICHITA					
JOINT LAYOUT					
STA. 143+00 TO STA. 146+90.54					
SHEET NO.	SCALE 1" = 20'	APPD.	QUANTITIES	TRACED	
DESIGNED <i>MLM</i>	DETAILED		QUAN OK	TRACE OK	
DESIGN OK	DETAIL OK				