


FYMA REGION NO	STATE	PROJECT NO	YEAR	SHEET NO	TOTAL SHEETS
7	KANSAS			30	35

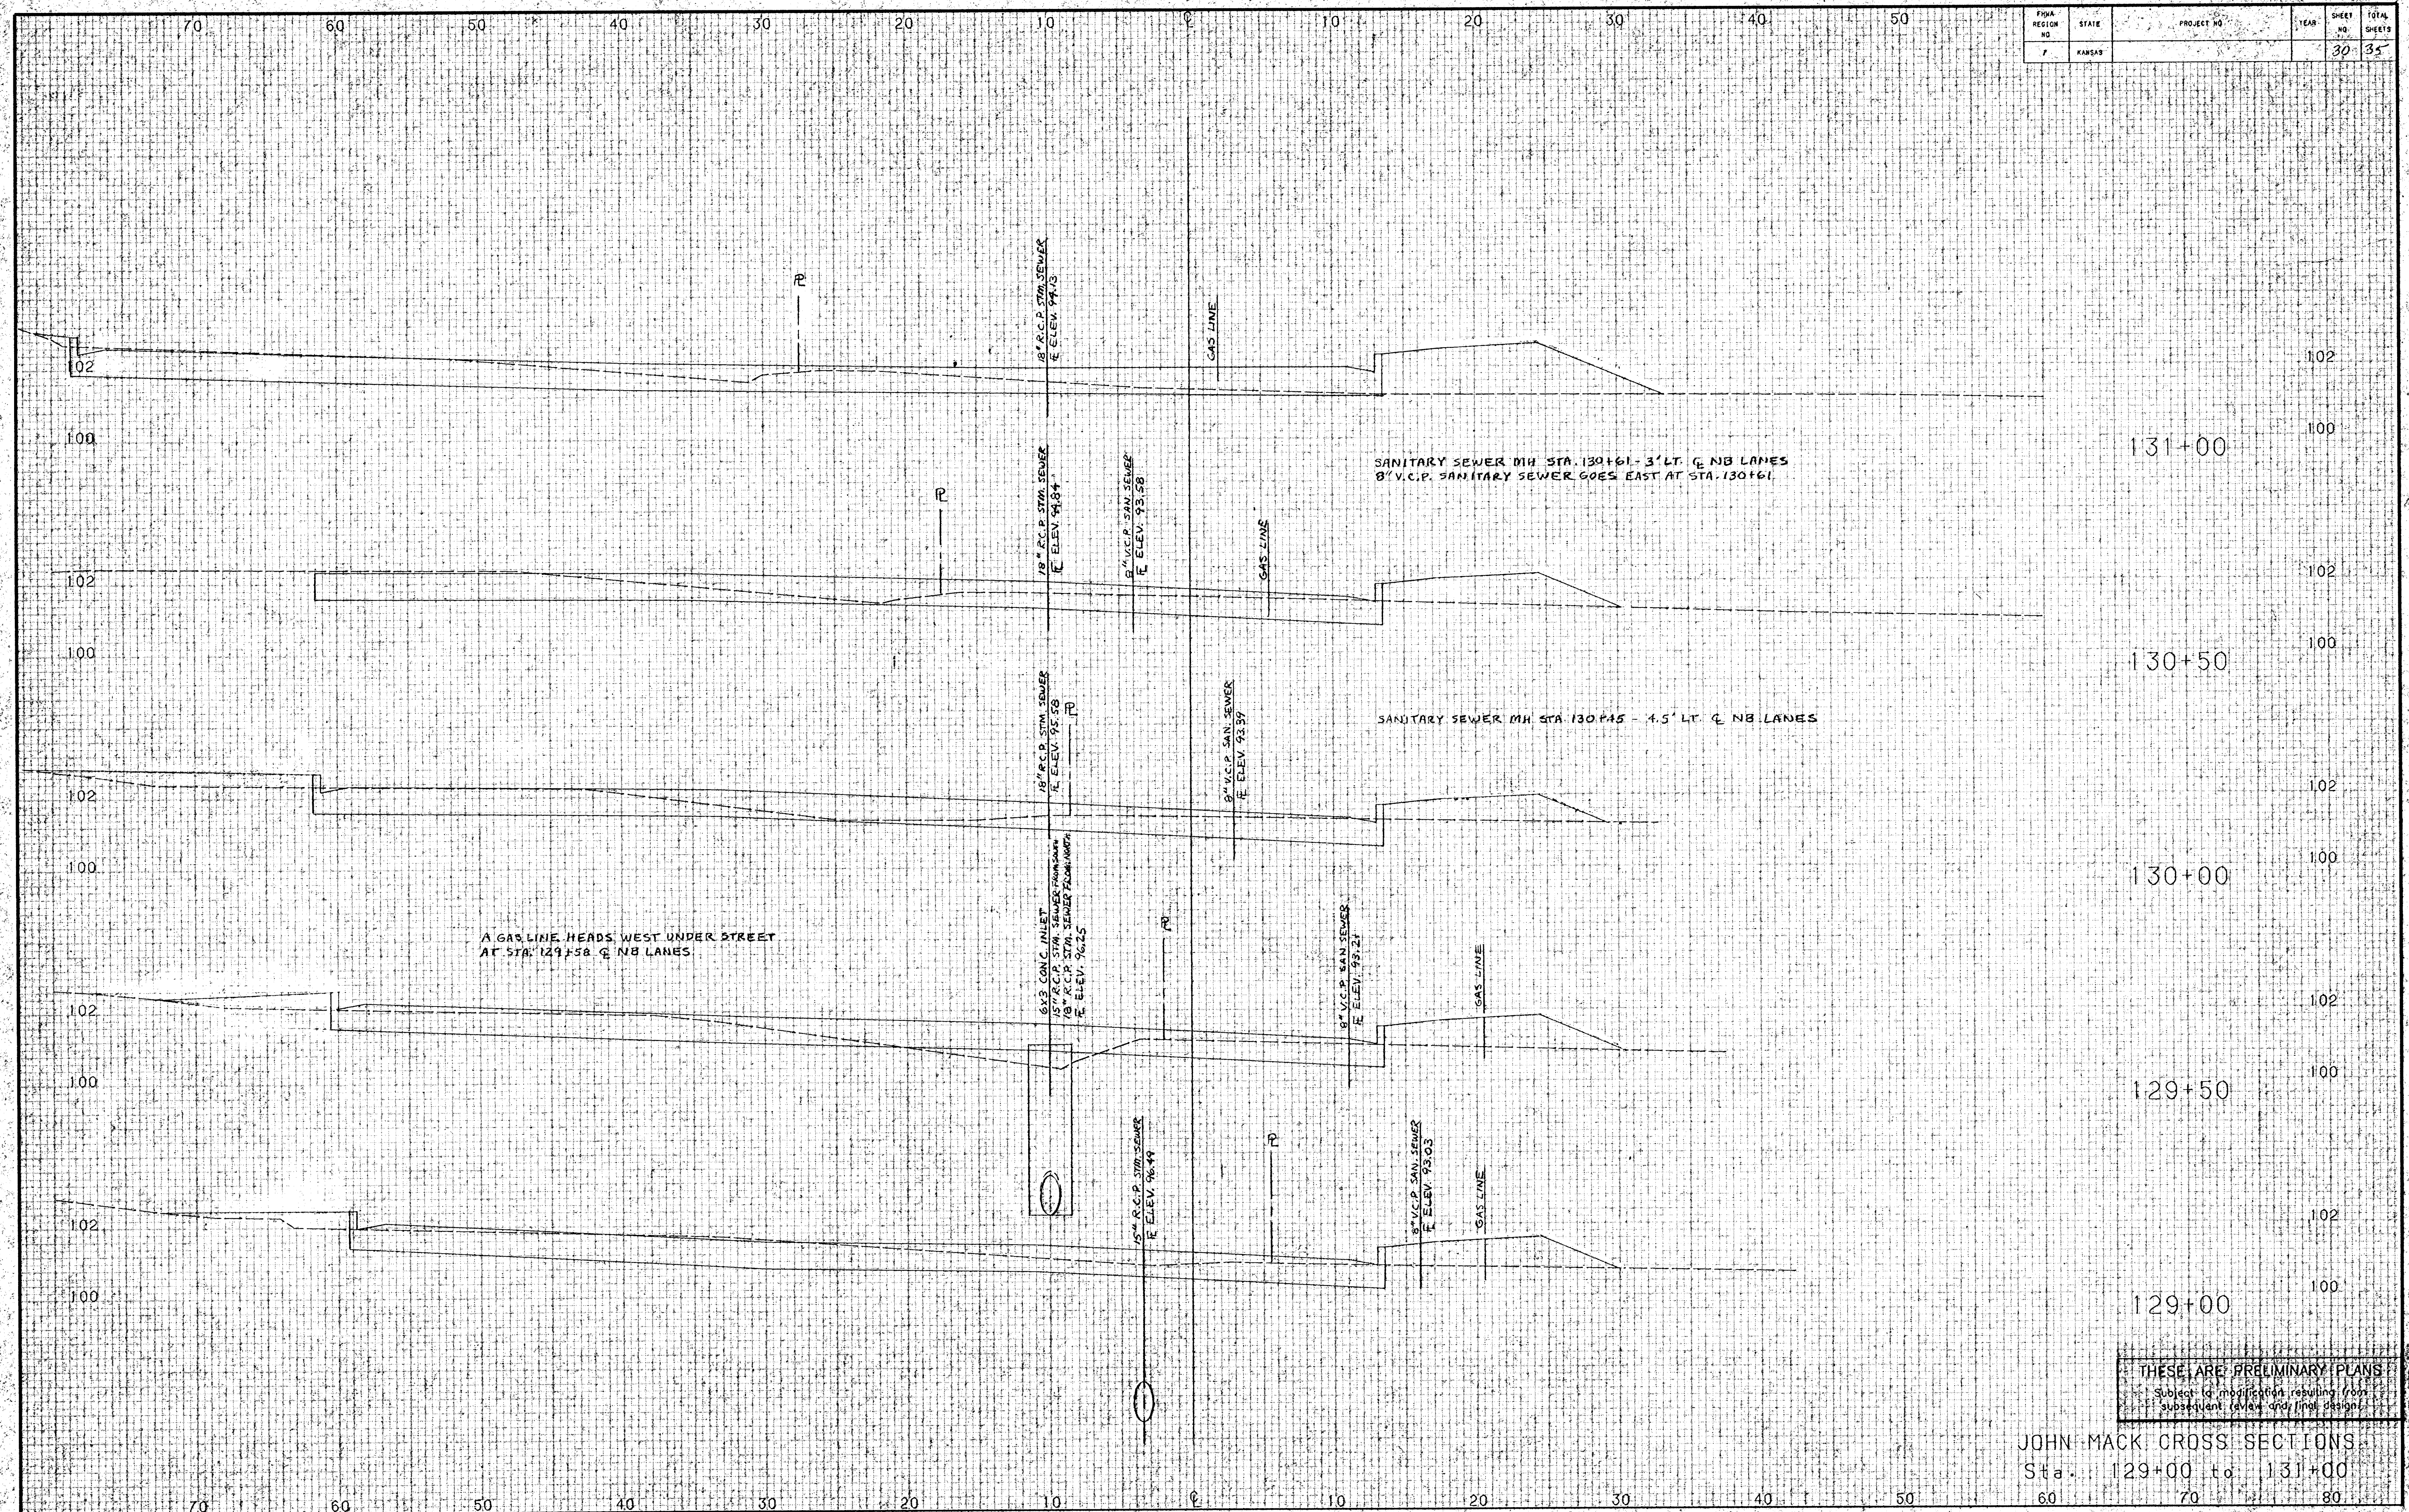

THESE ARE PRELIMINARY PLANS
Subject to modification resulting from
subsequent review and final design.

JOHN MACK CROSS SECTIONS
Sta. 129+00 to 131+00