


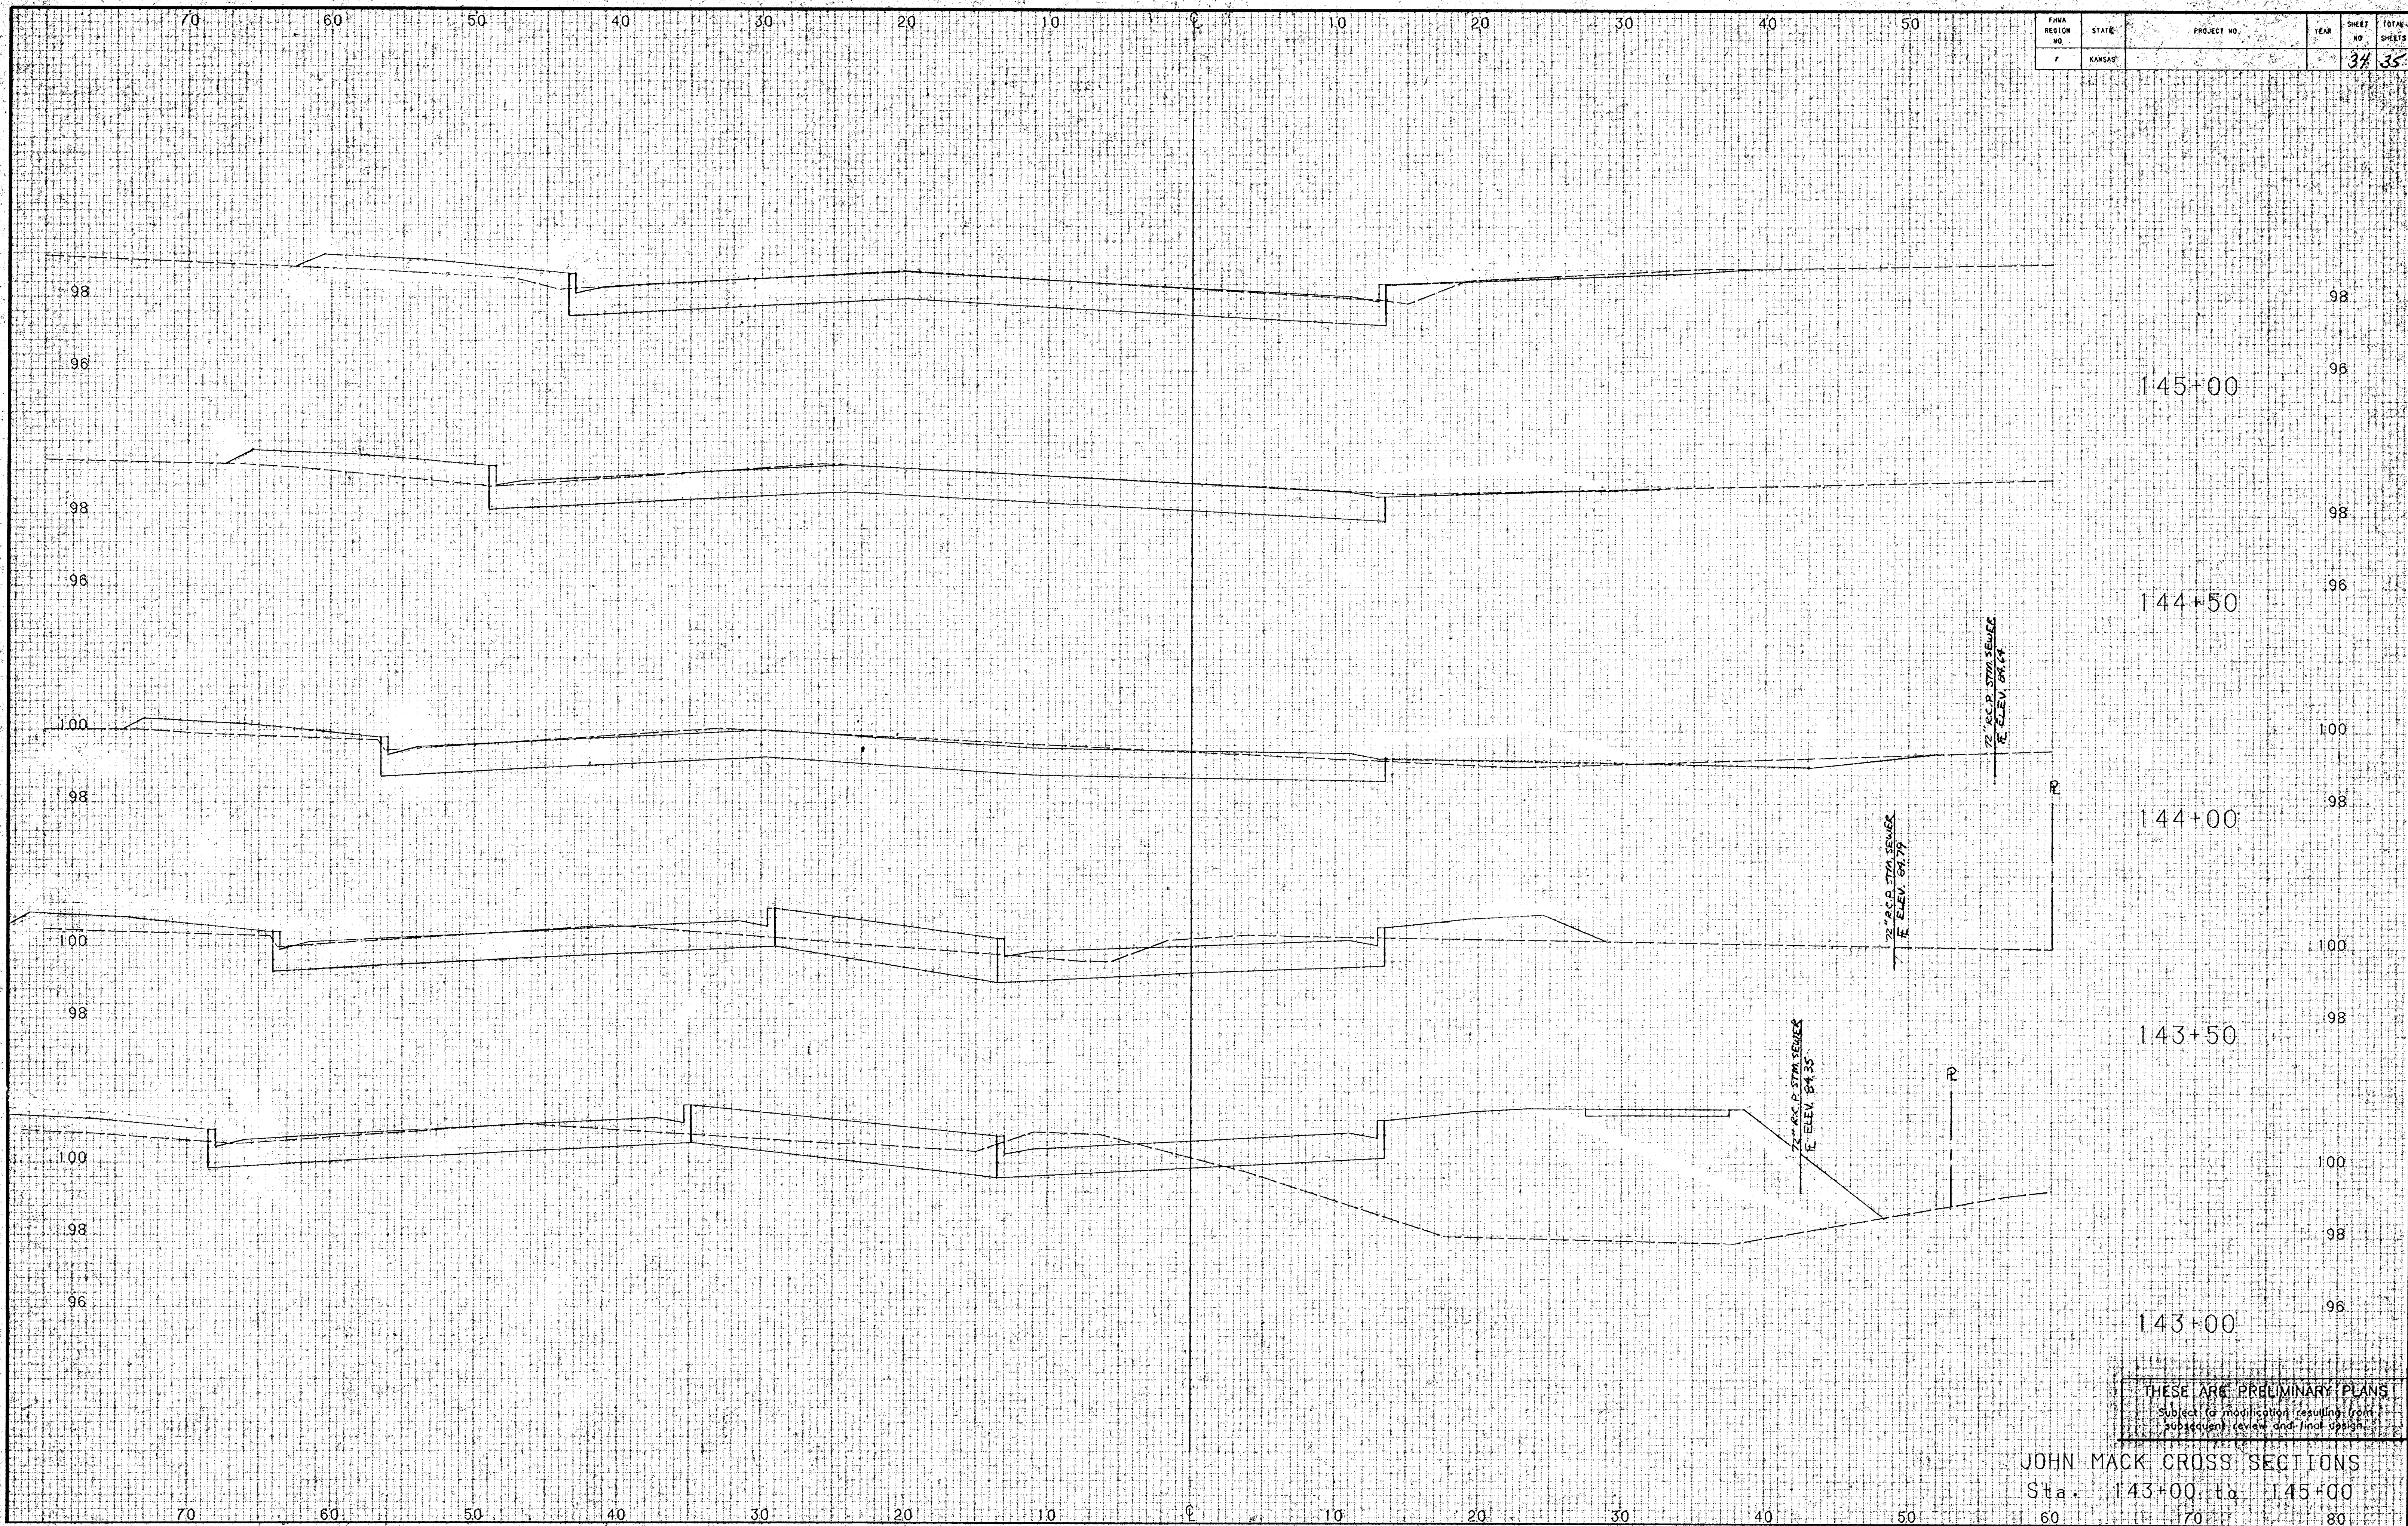

FHWA REGION NO.	STATE	PROJECT NO.	YEAR	SHEET NO.	TOTAL SHEETS
7	KANSAS			34	35

THESE ARE PRELIMINARY PLANS
Subject to modification resulting from
subsequent review and final design.

JOHN MACK CROSS SECTIONS
Sta. 143+00 to 145+00