




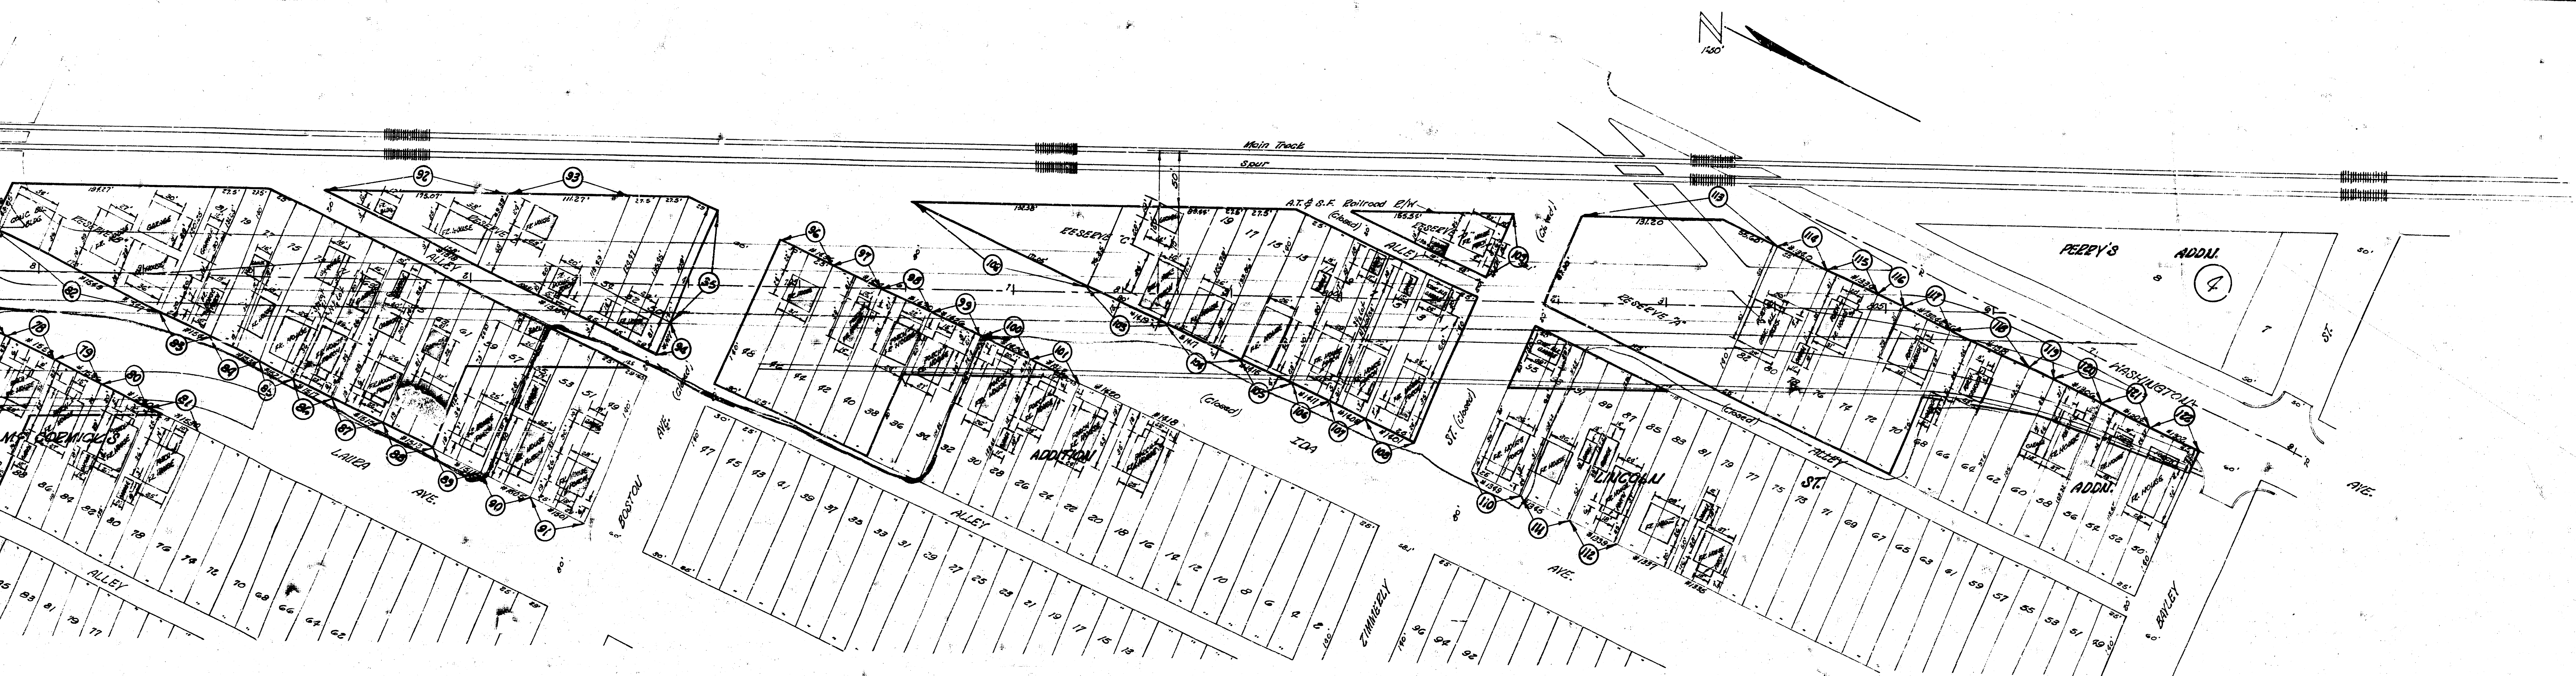

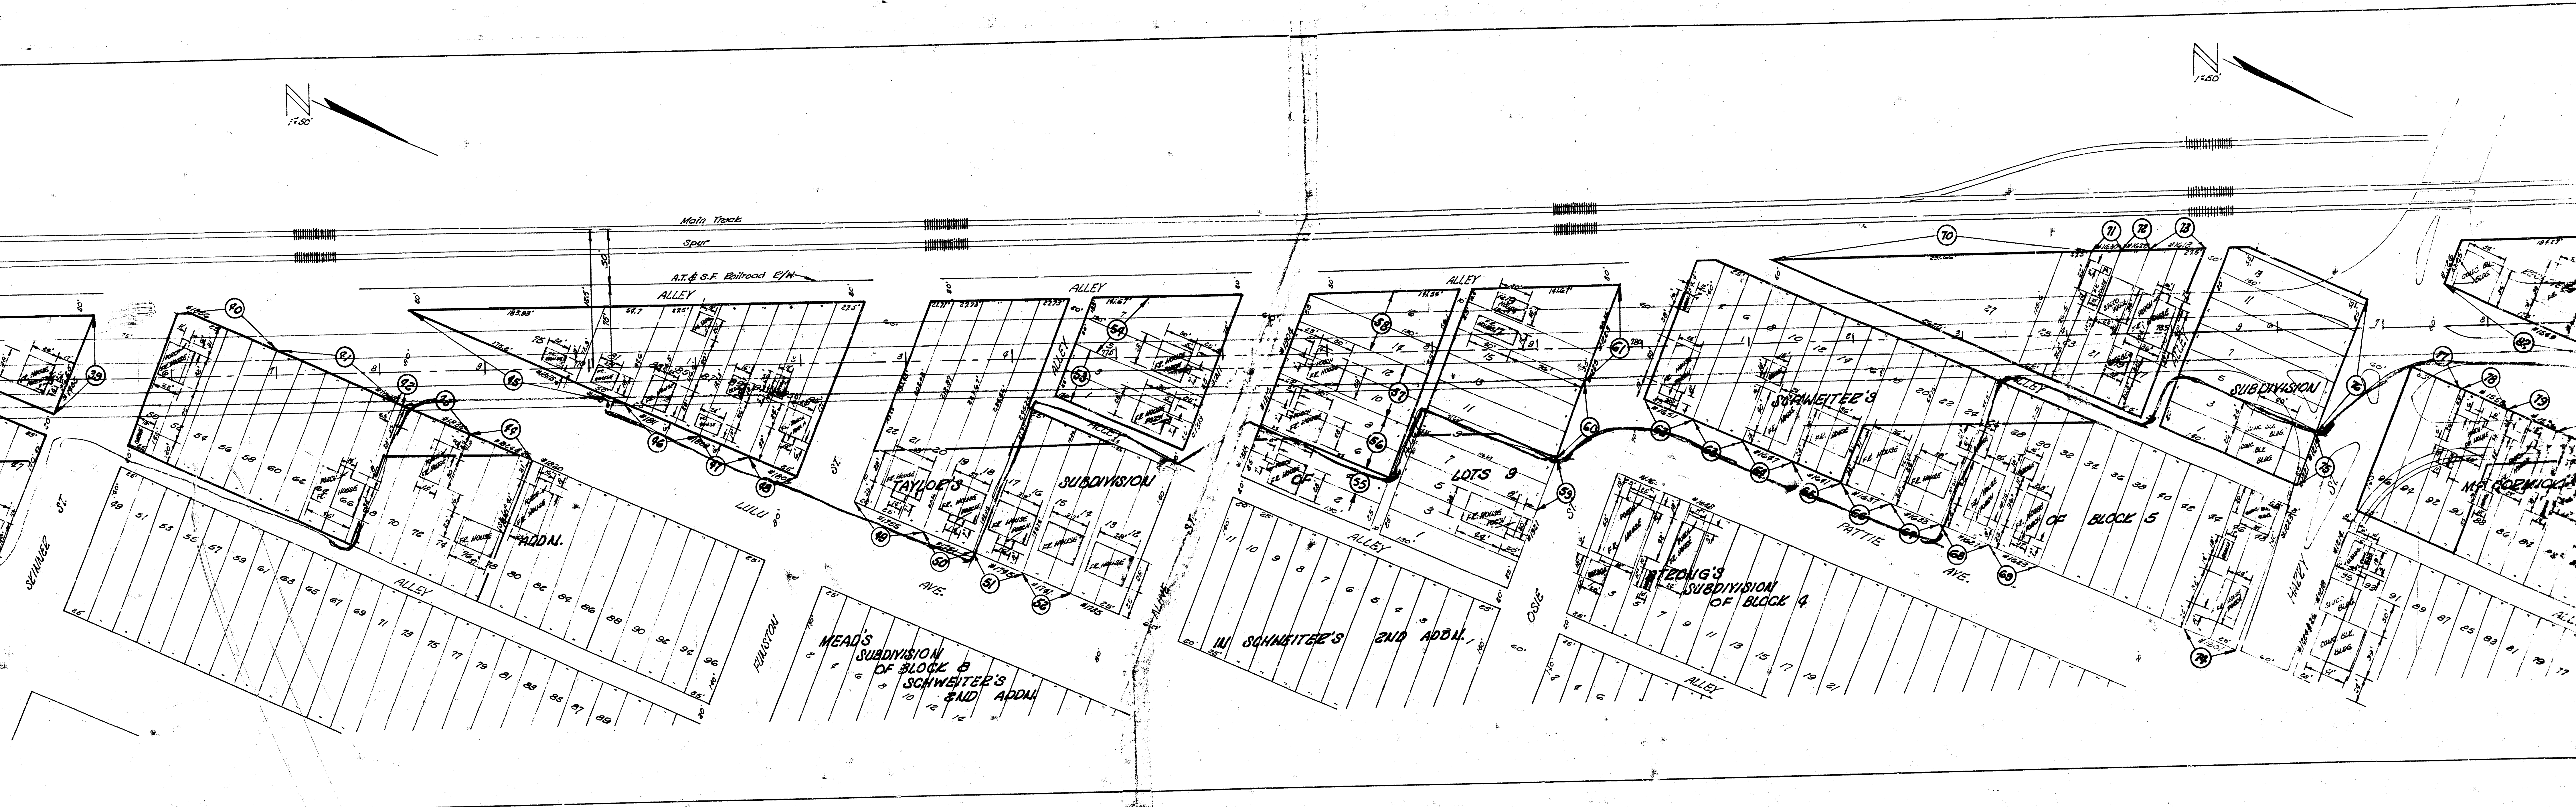

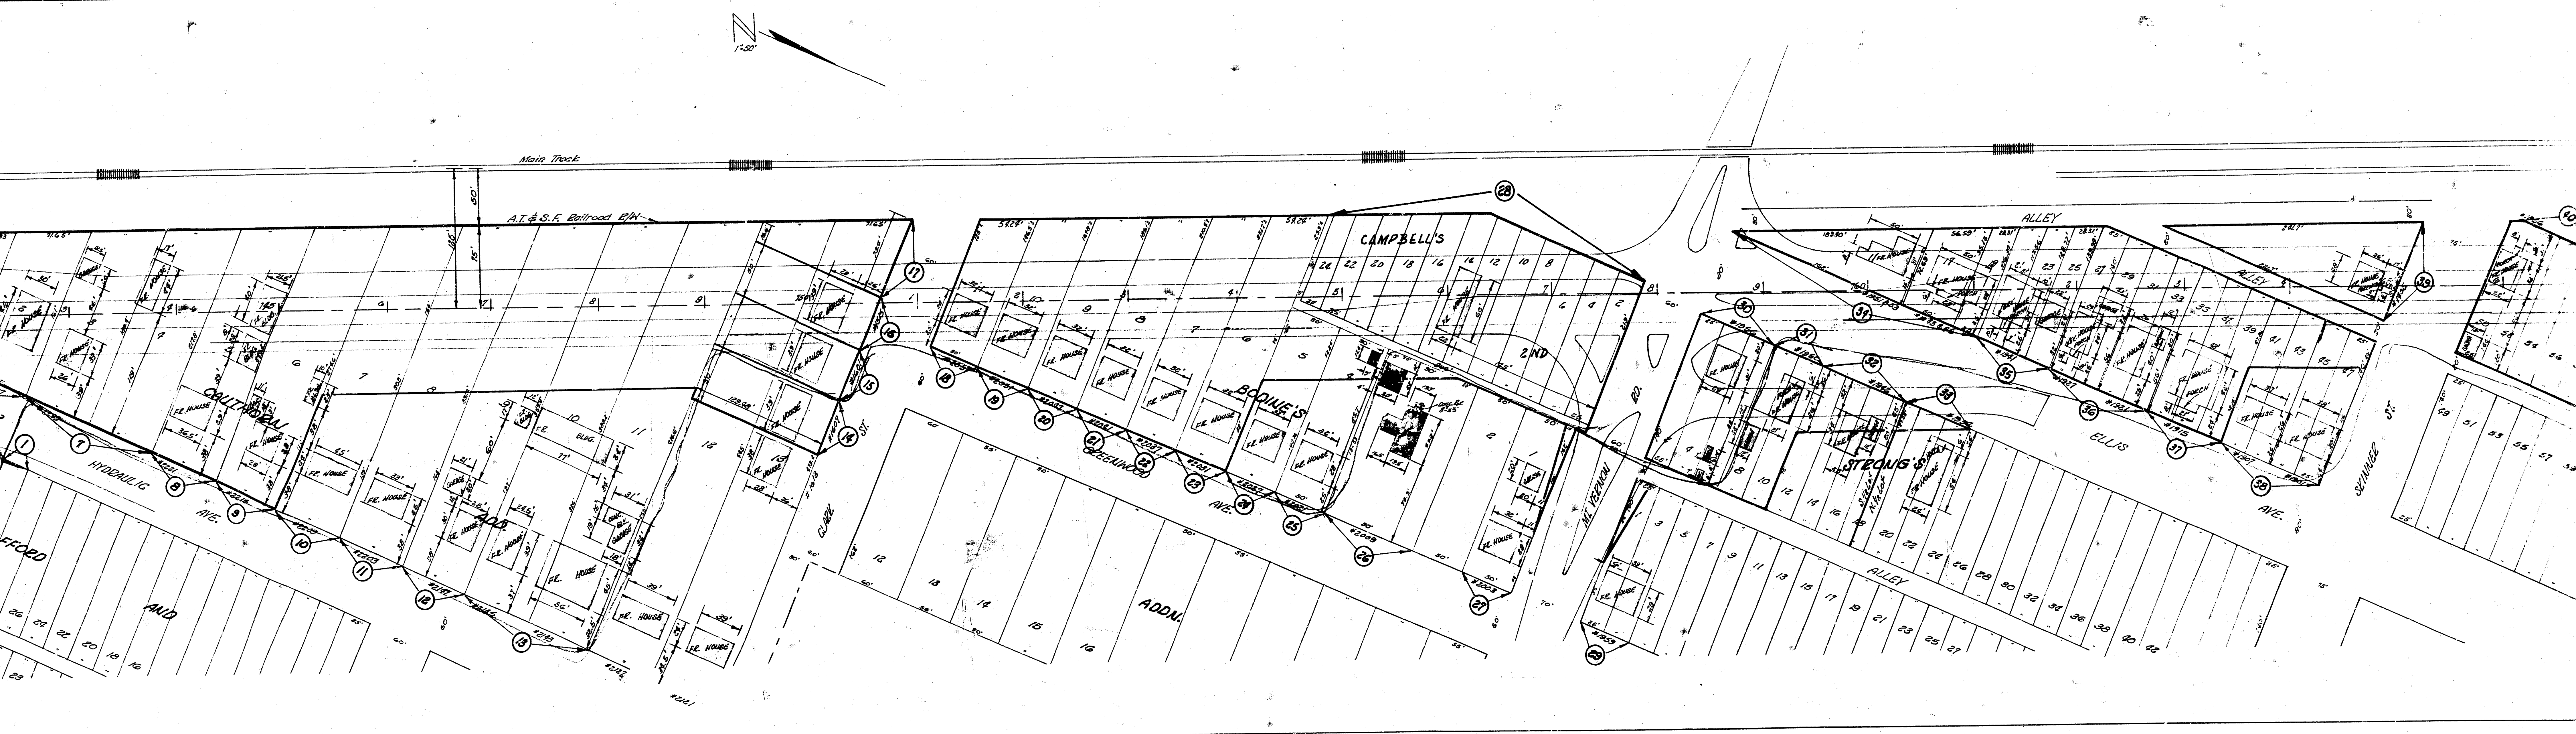

CONDEMNATION OF EIGHT-OF-WAY
FOR HIGHWAY K-15
FROM HYDRAULIC TO BAYLEY

