


HIGHWAY GRADE SEPARATION
K-15 & ALTERNATE U.S. 81
WASHINGTON AVE & KELLOGG ST.
CITY OF WICHITA








ENGINEER: DEPARTMENT
 CITY OF WICHITA, KANSAS
 P.L. BROCKWAY, CITY ENGINEER

SCALE
 PLAN 1" = 40'
 VERT. 1" = 10'
 PROFILE 1" = 20'

STATION	ELEVATION
1074	
1075	
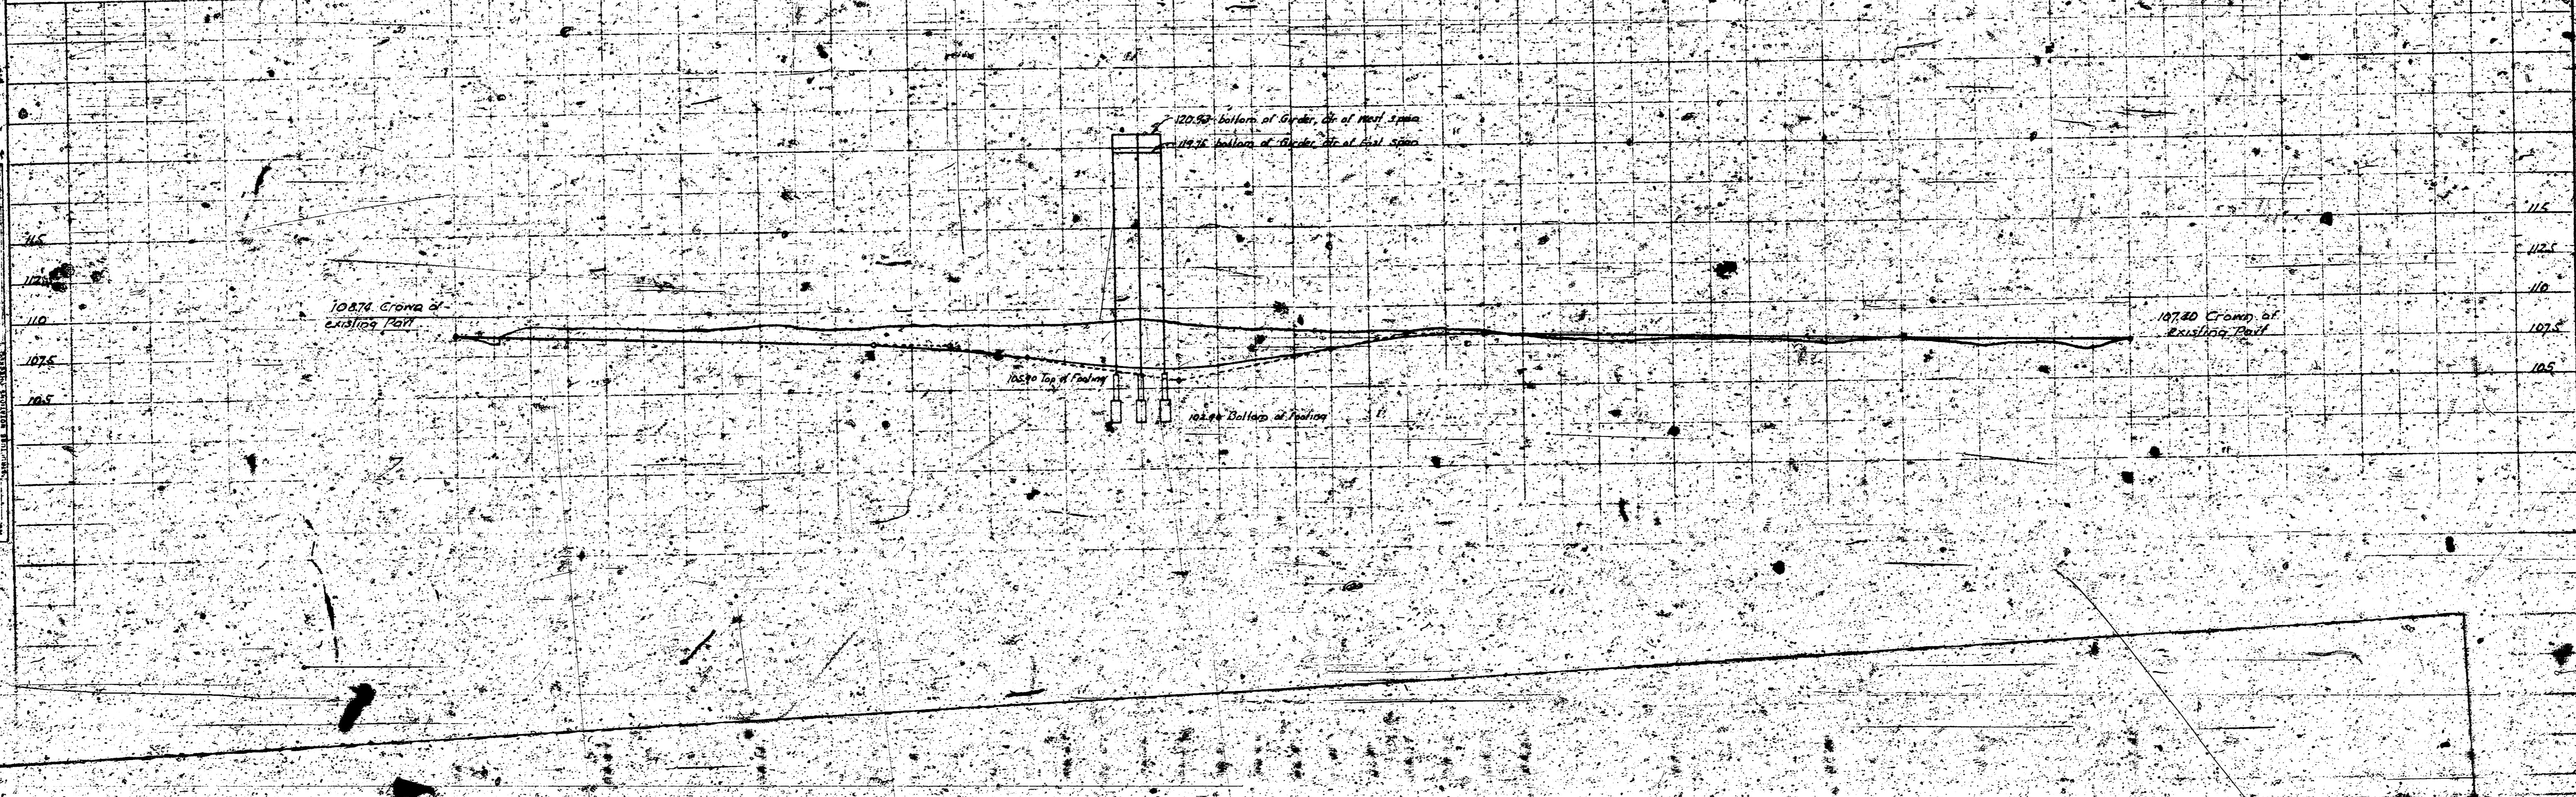

CONSTRUCTION DETAILS

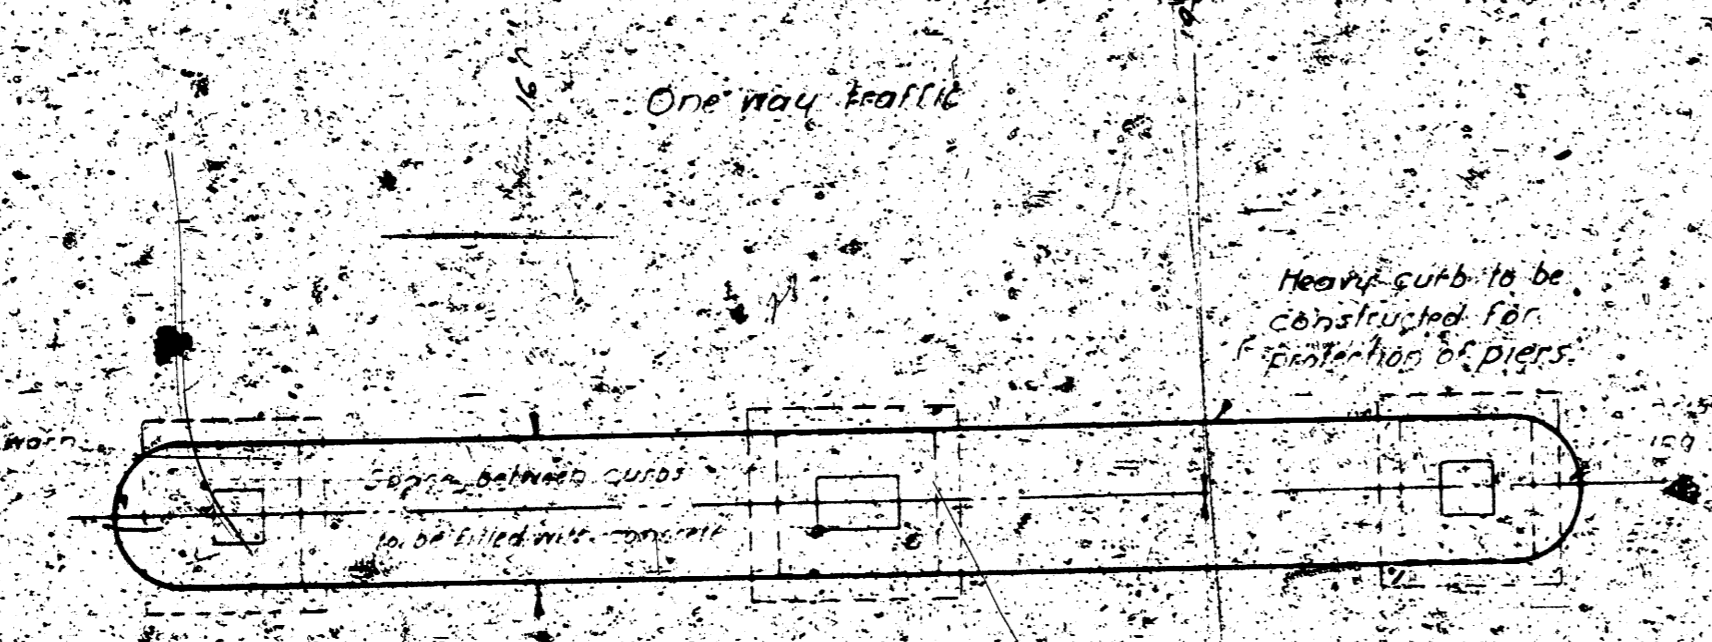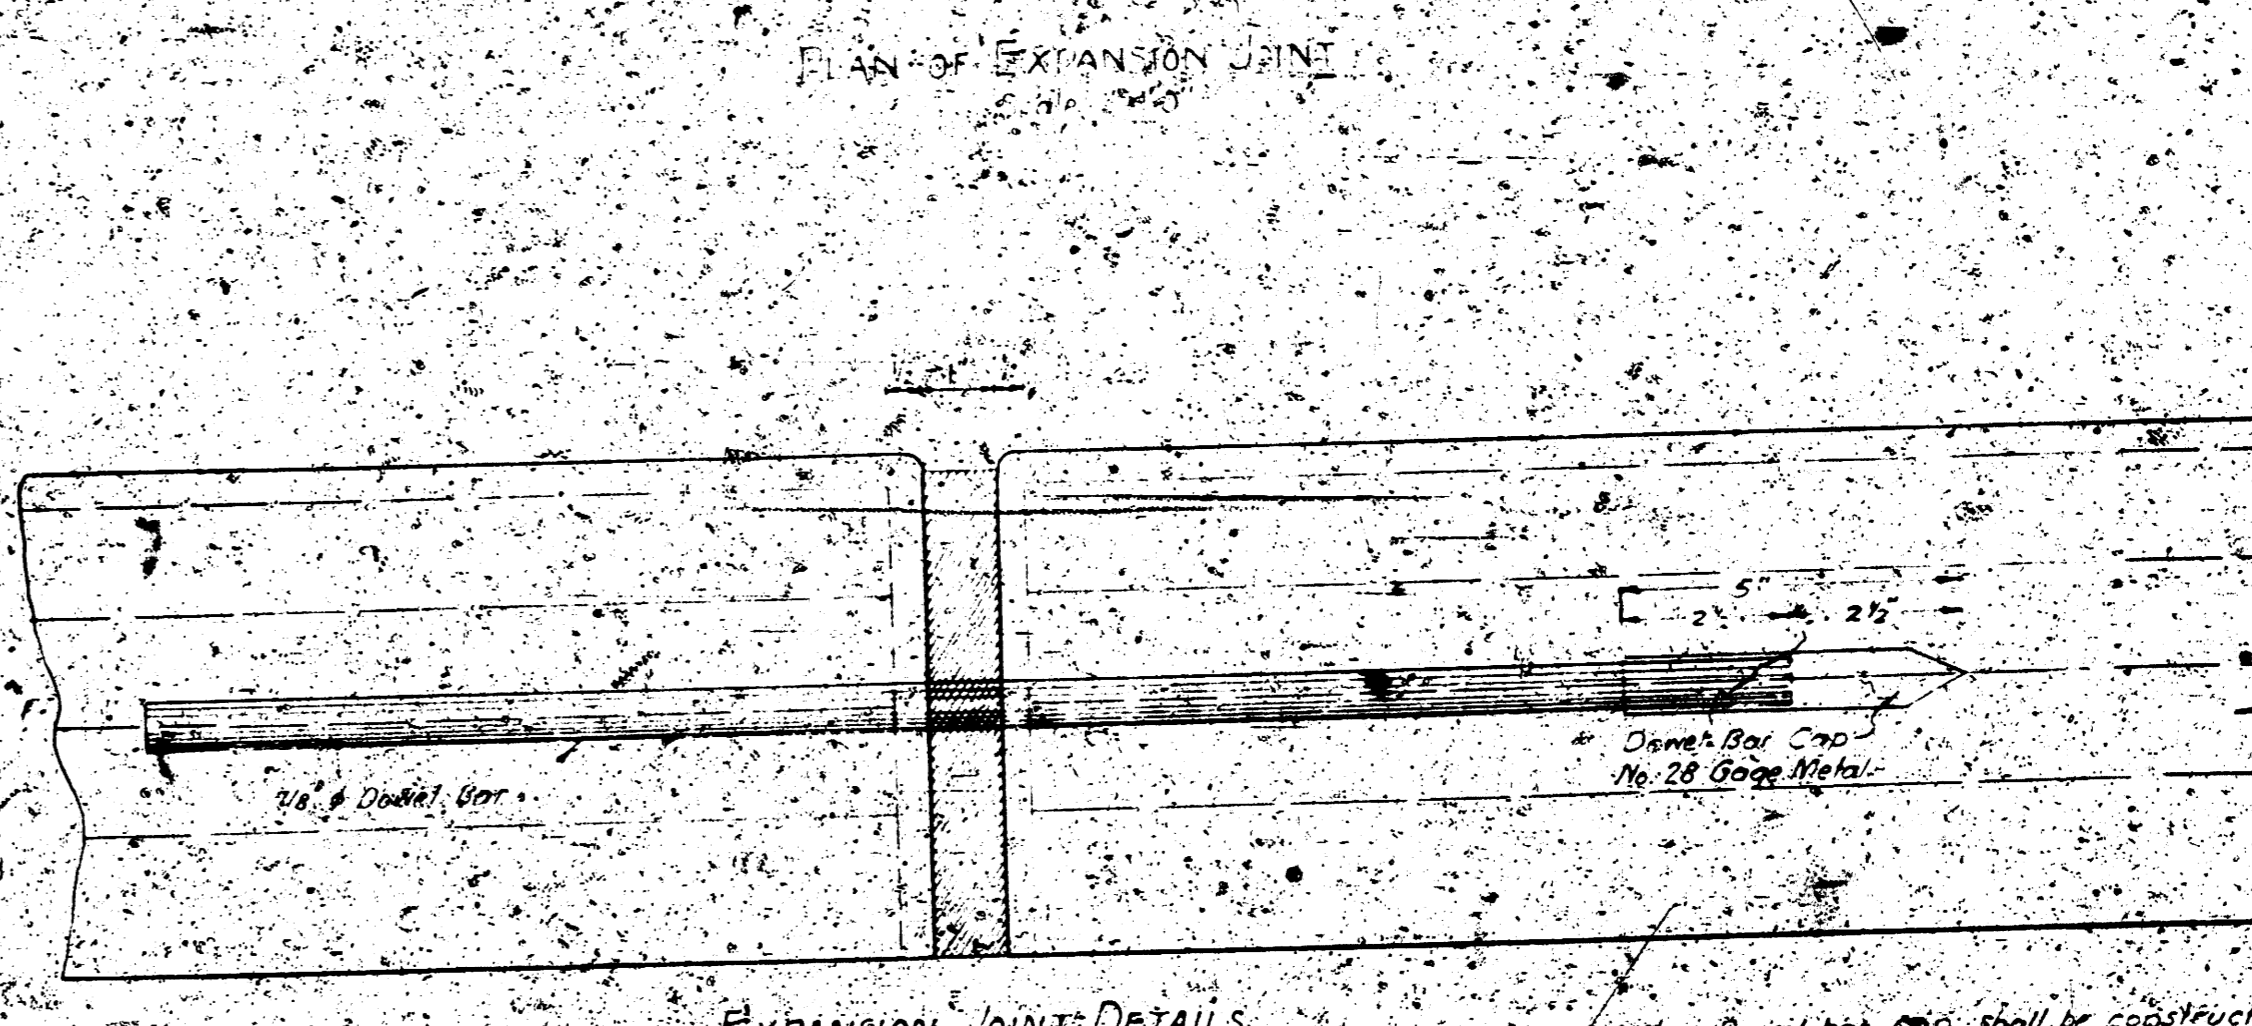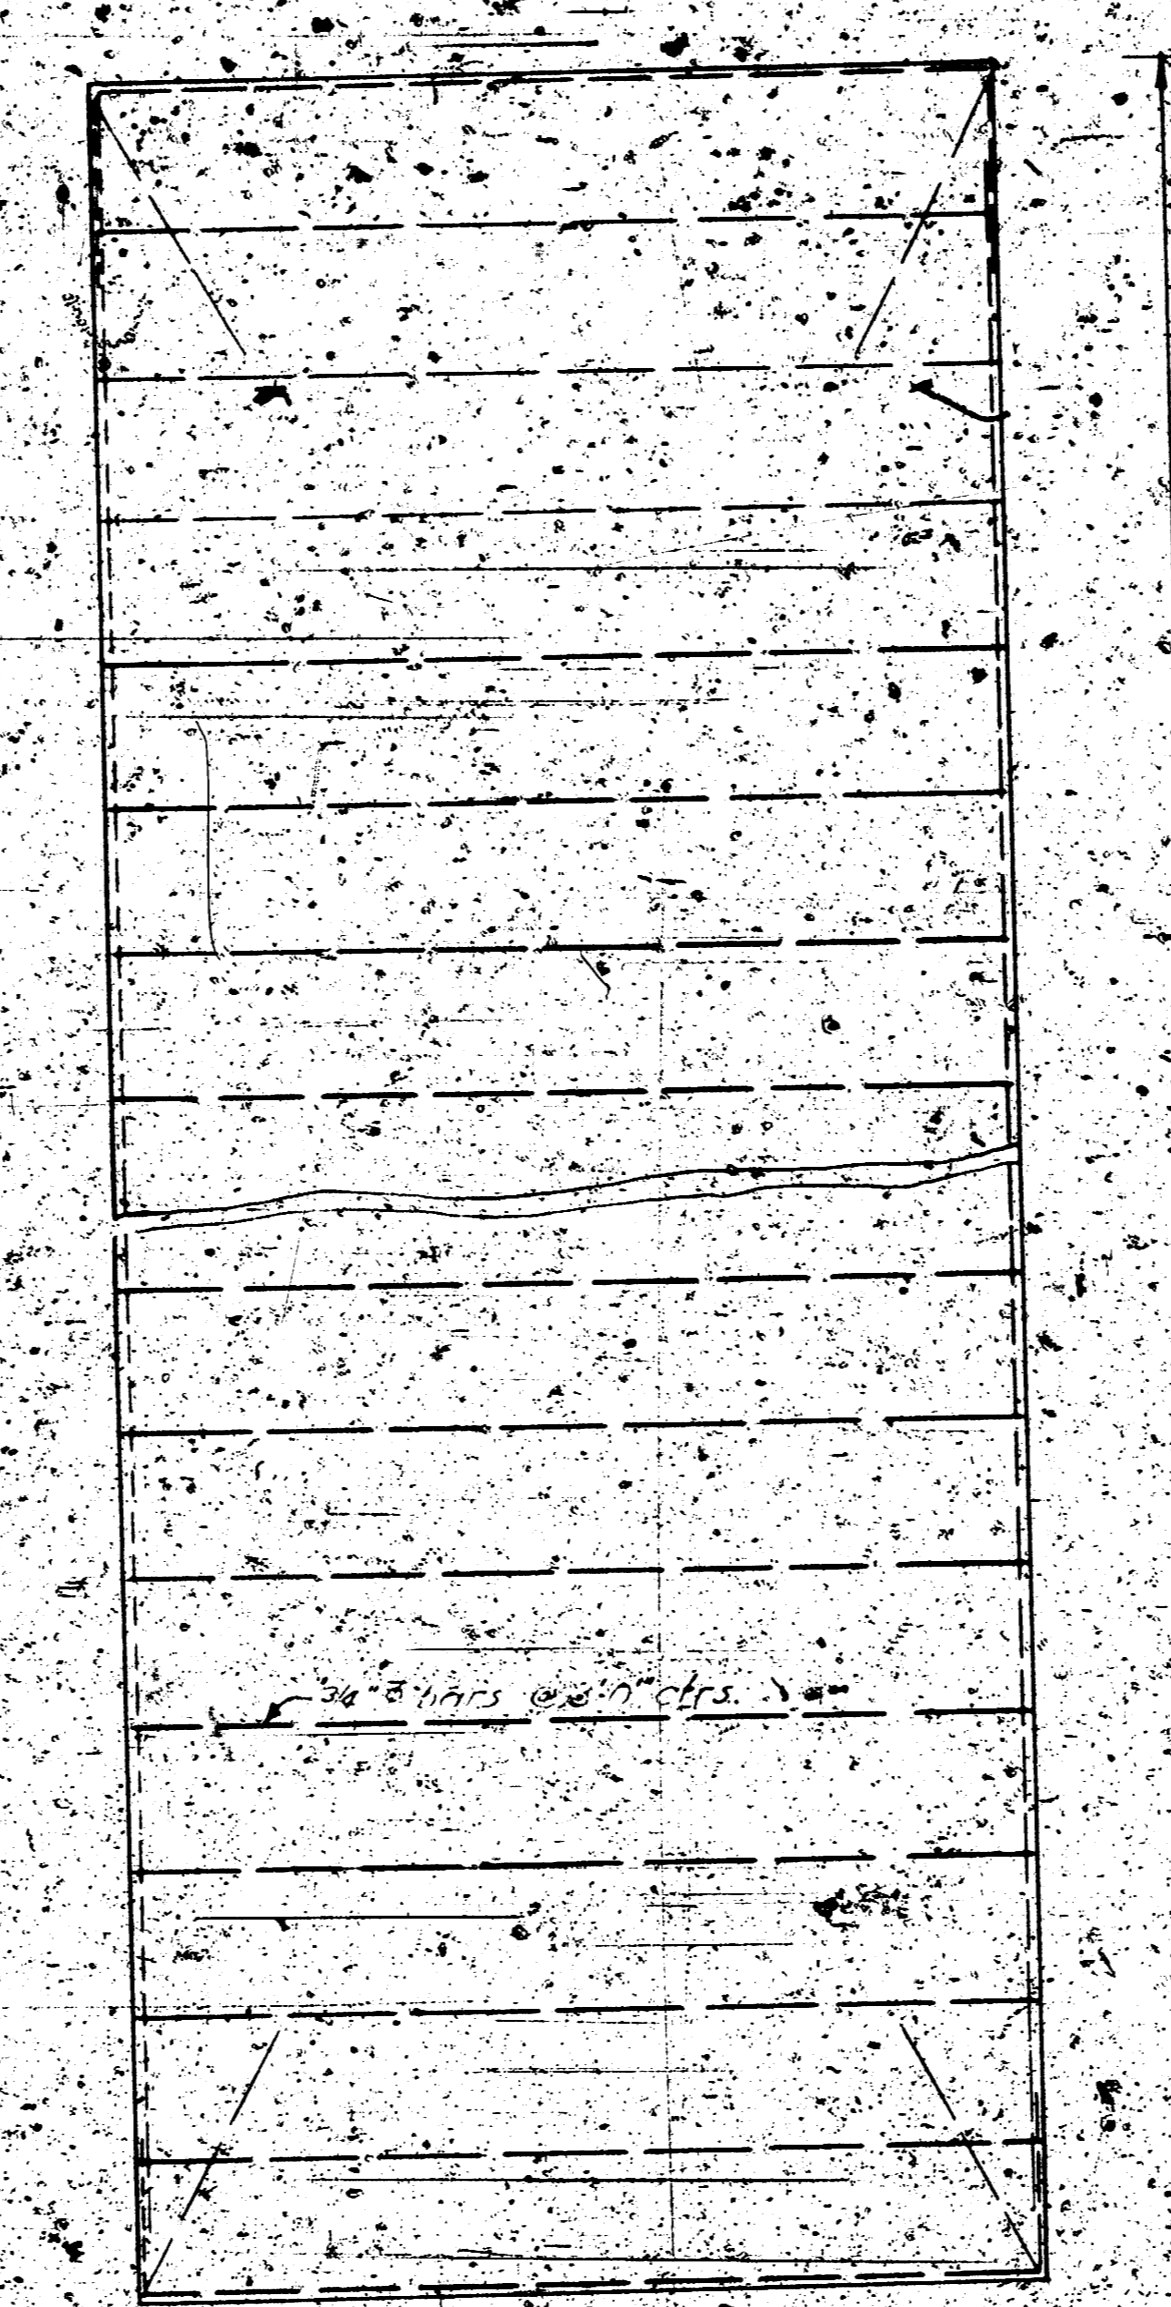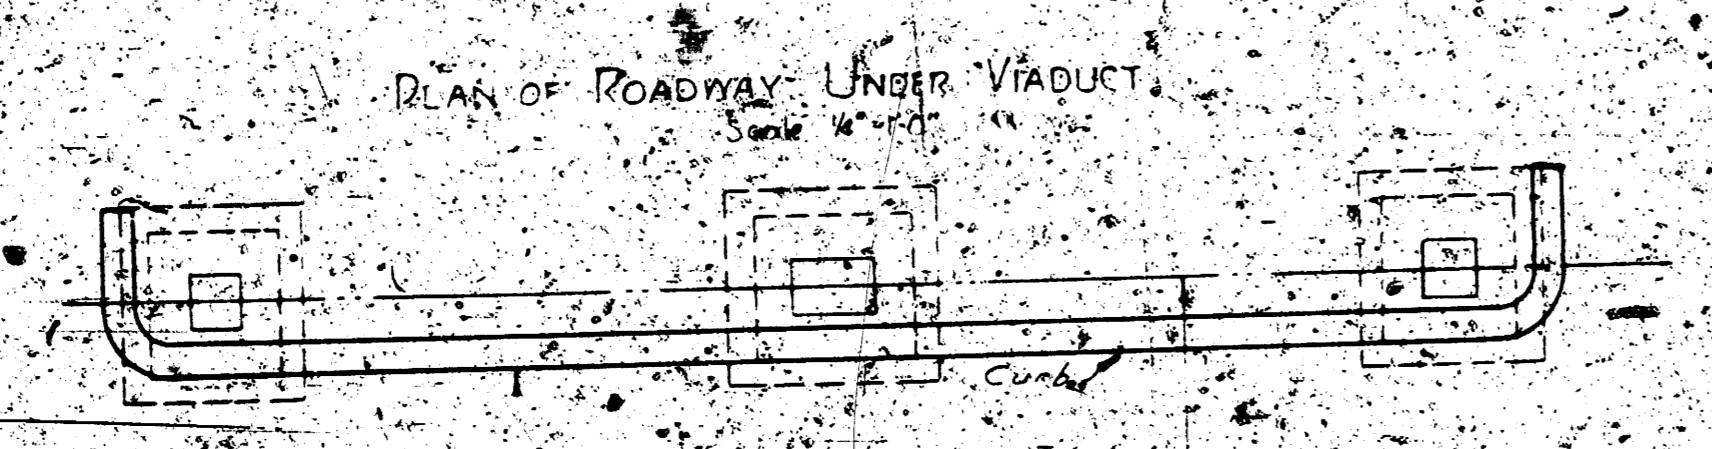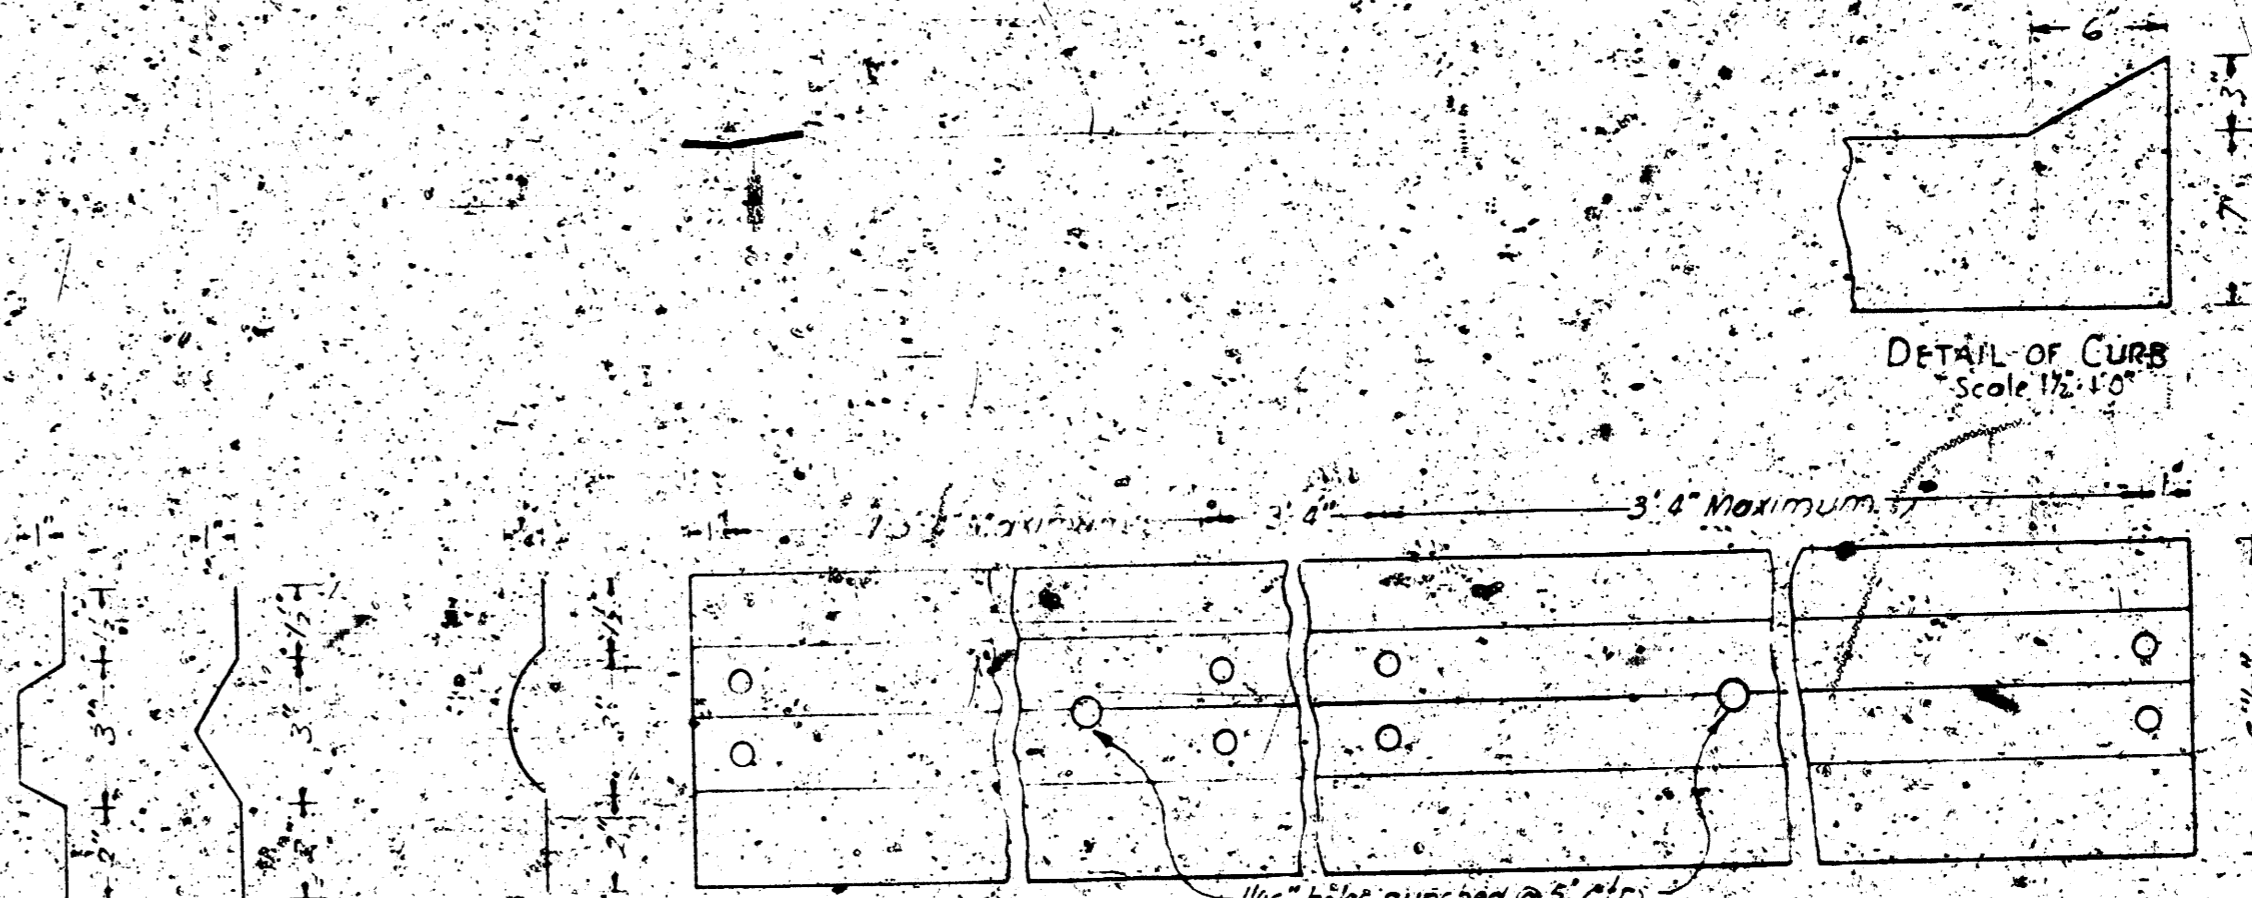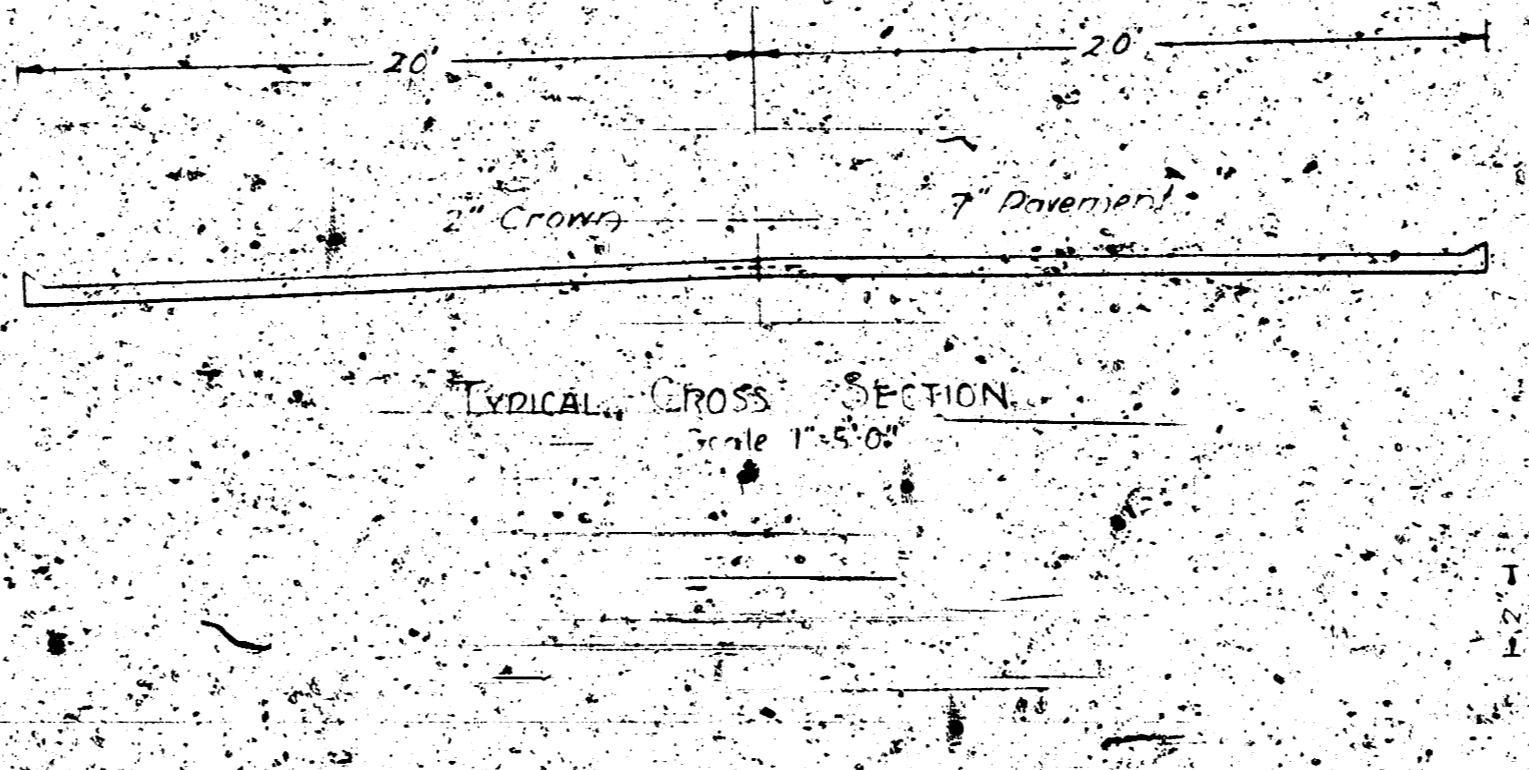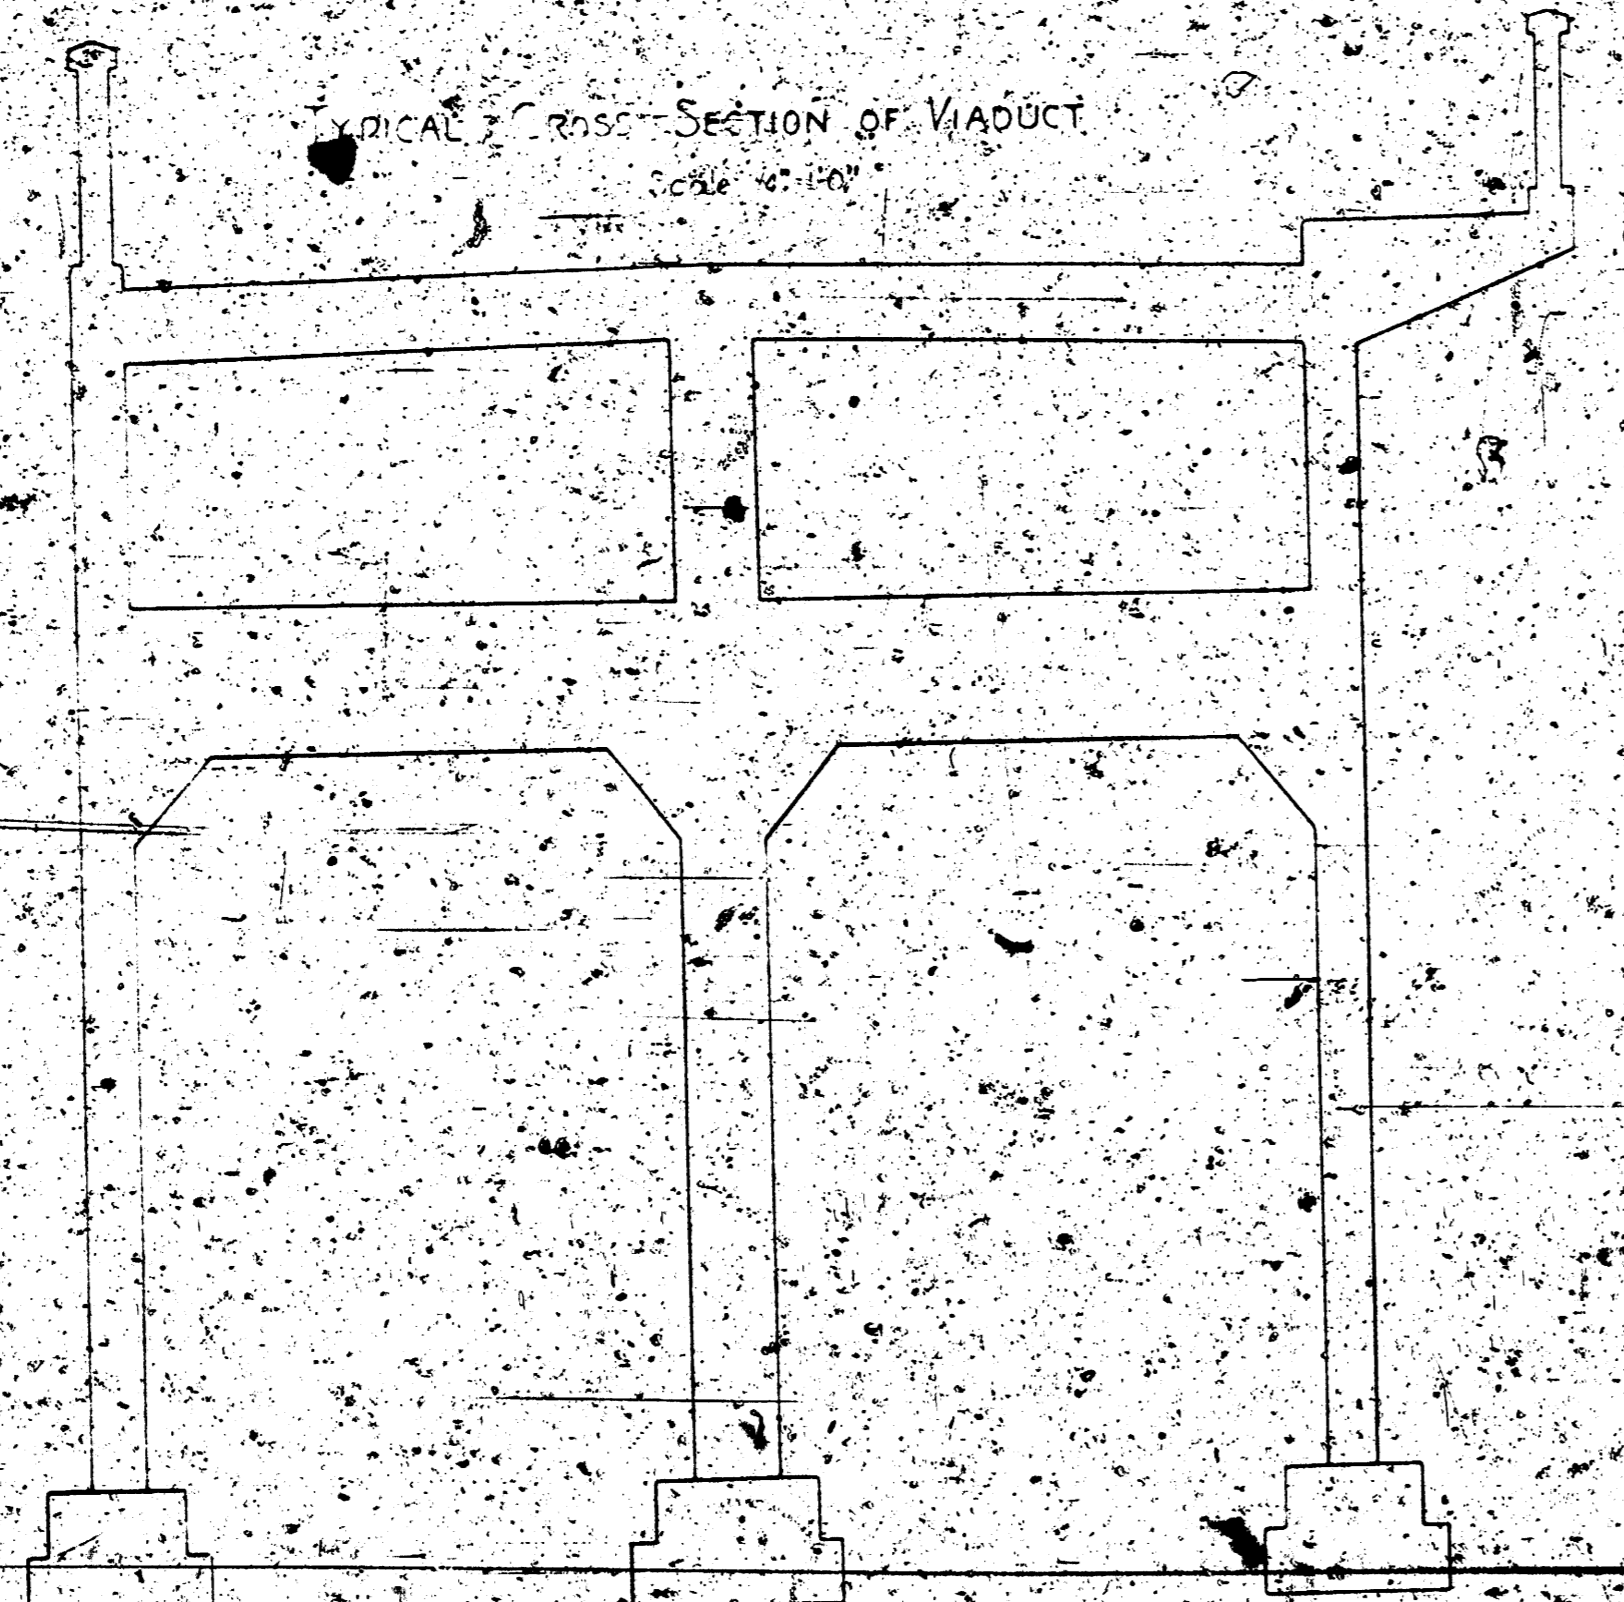


EXPANSION JOINT DETAILS
Scale 1/4"




Engineering Department
City Engineer


CONSTRUCTION DETAILS

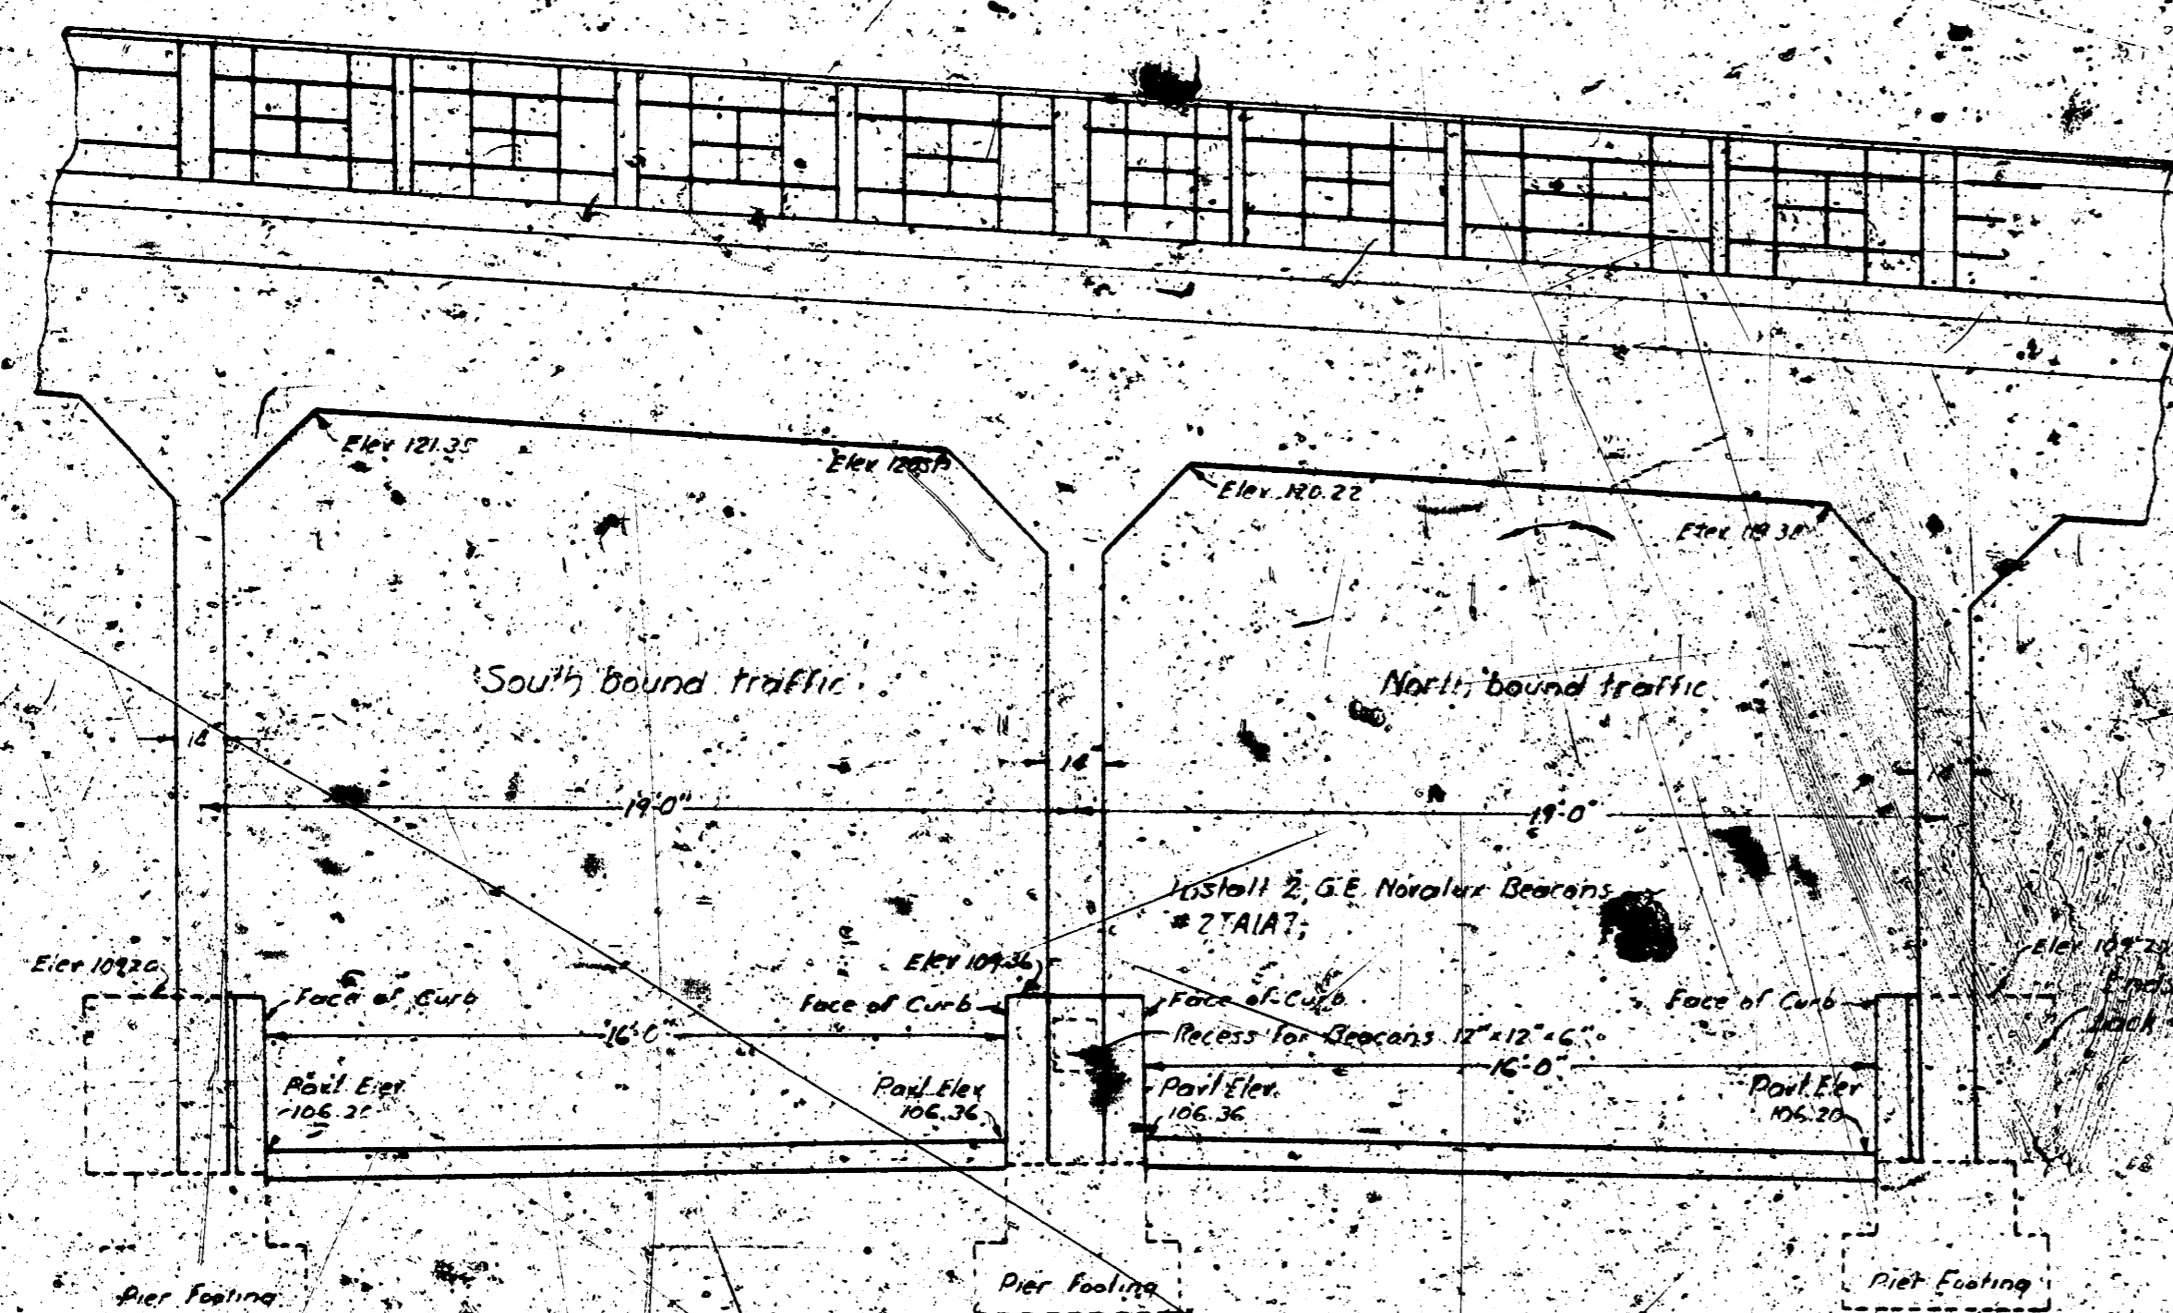


CROSS SECTION OF ROADWAY ALONG E OF VIADUCT
Scale 1/4" = 1'-0"

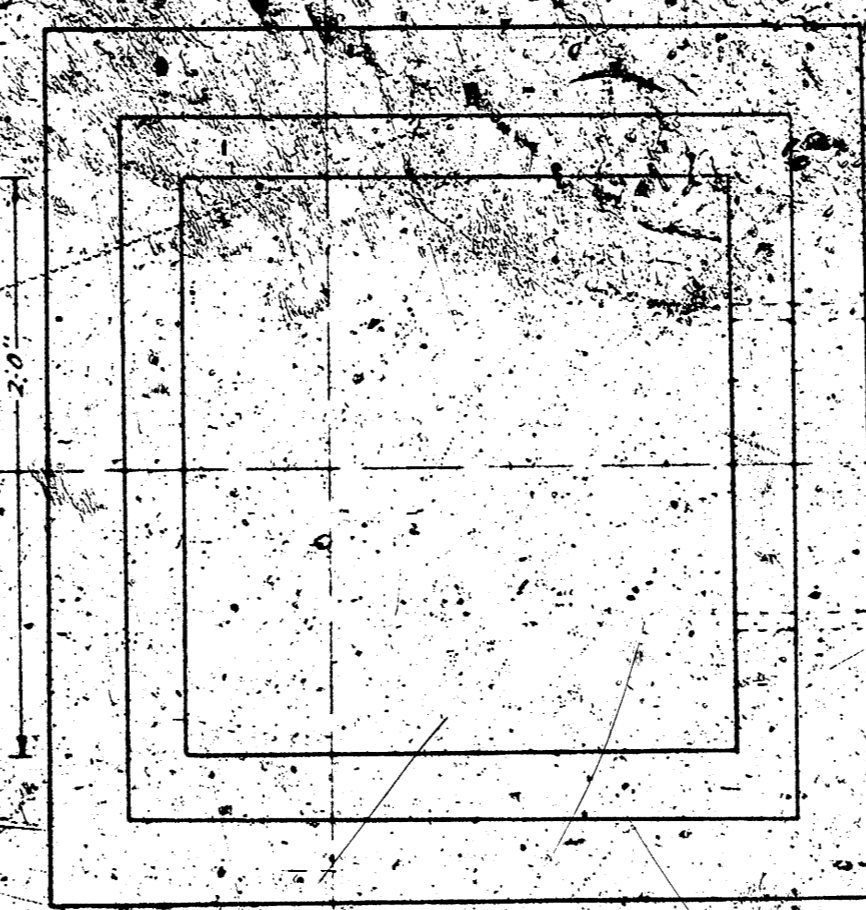


PLAN OF CATCH BASIN
Scale 1/4" = 1'-0"

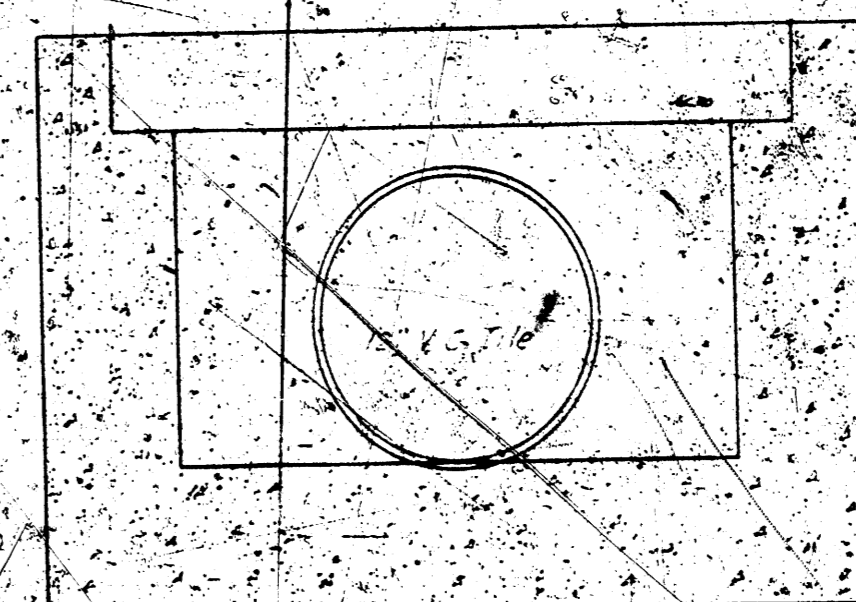

Section B-B

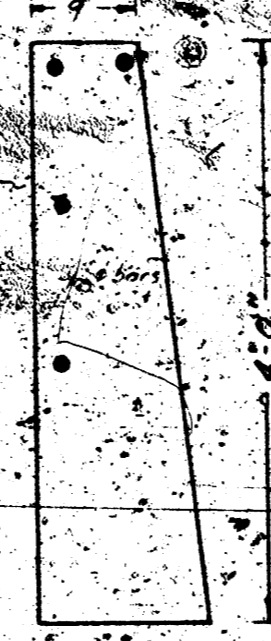


Cross Section of Retaining Wall
Scale 1/4" = 1'-0"

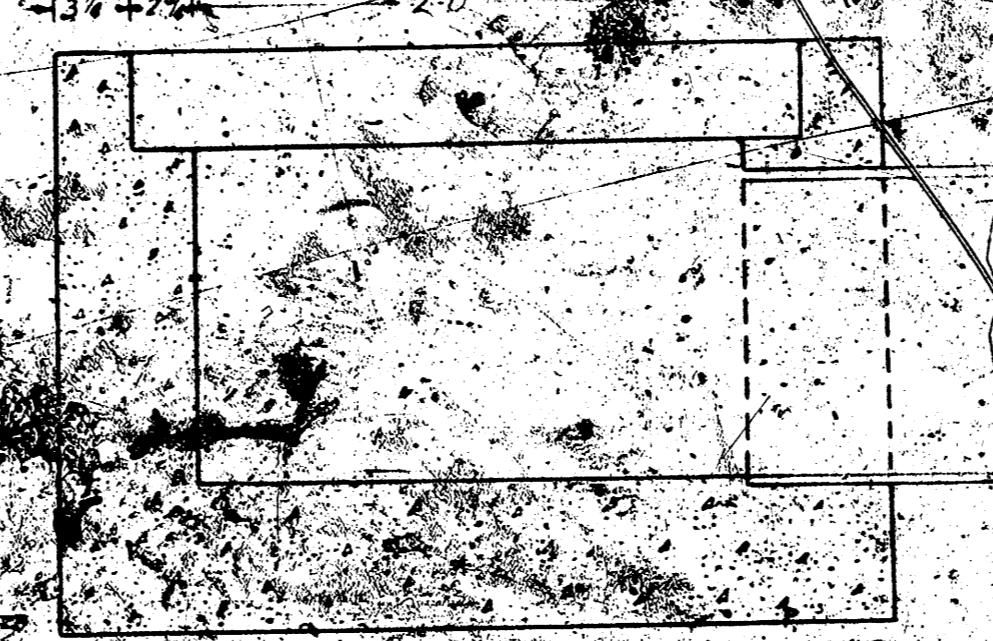


Section A-A


DETAILS OF CATCH BASIN GRATE AND FRAME
Scale 1/4" = 1'-0"

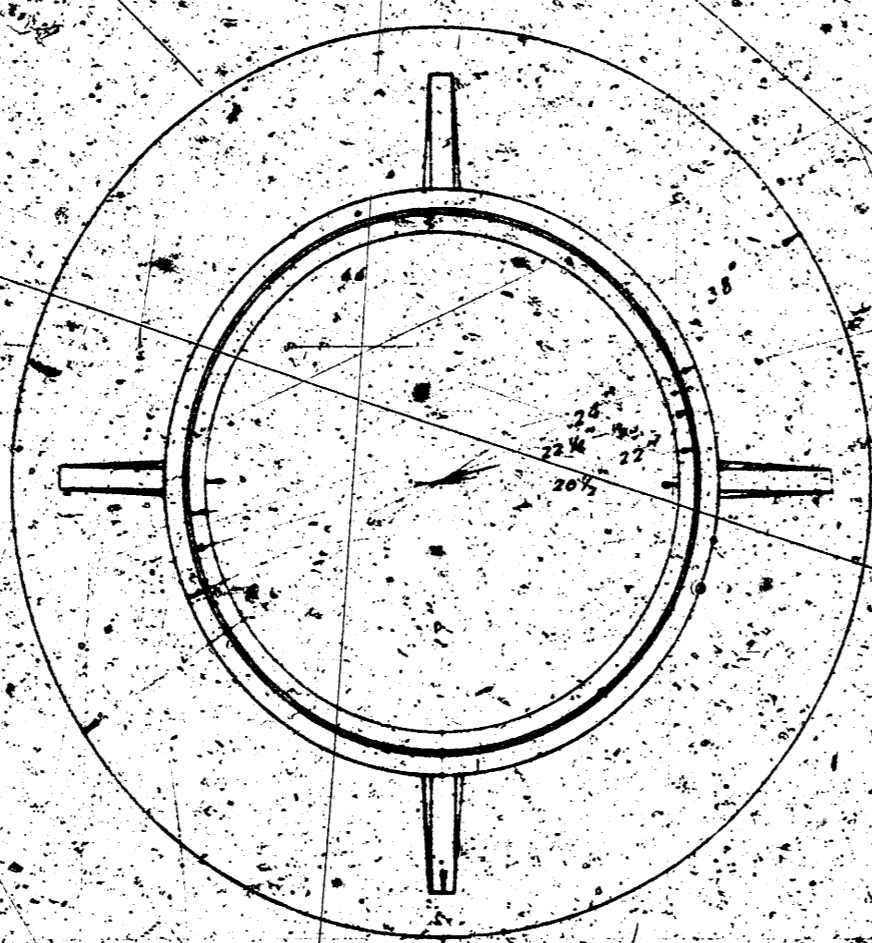

PLAN OF MANHOLE RING

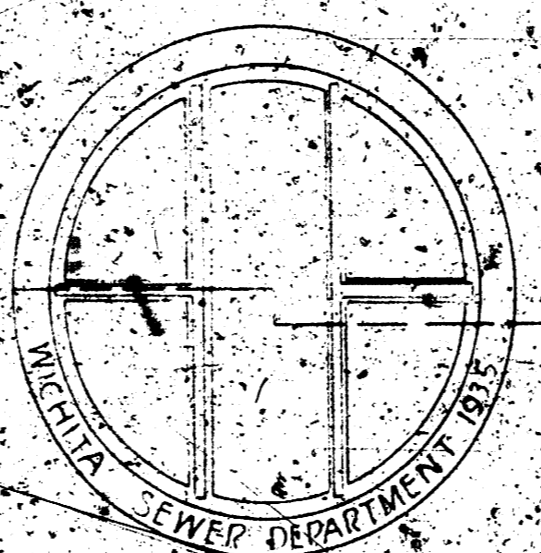

PLAN OF MANHOLE COVER

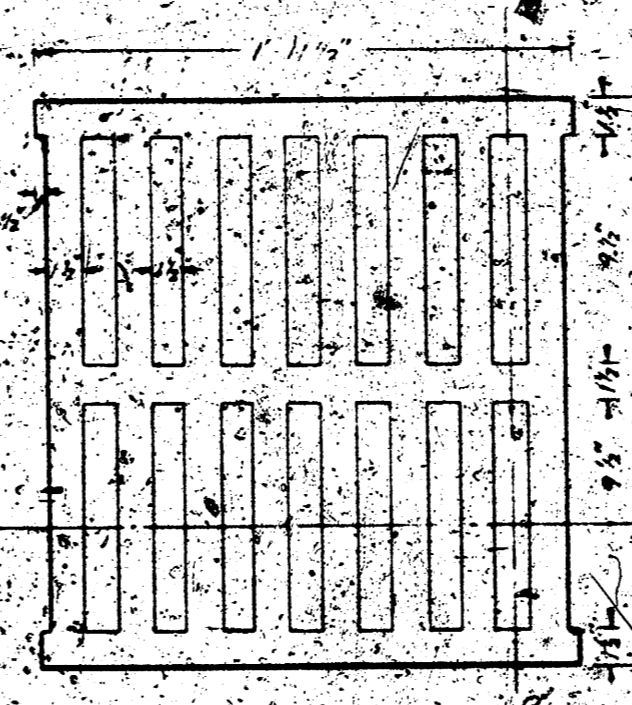


PLAN OF GRATE
WEIGHT 200#

SECTION A-A



VERTICAL CROSS SECTION OF BRICK MANHOLE
Scale 1/4" = 1'-0"

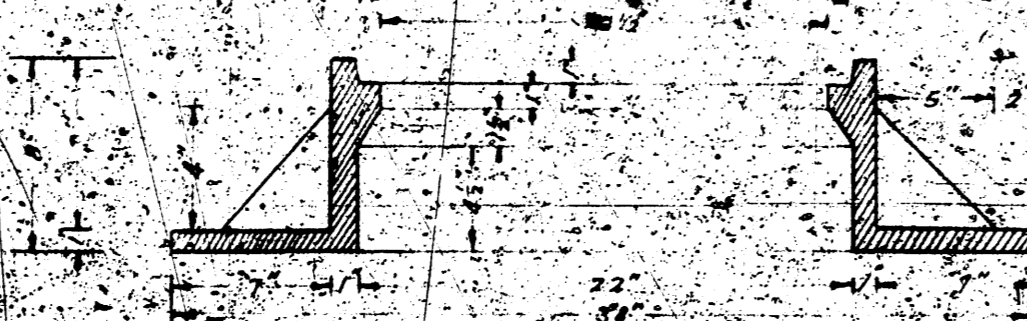

VERTICAL CROSS SECTION OF MANHOLE RING
Scale 1/4" = 1'-0"



SECTION A-A