



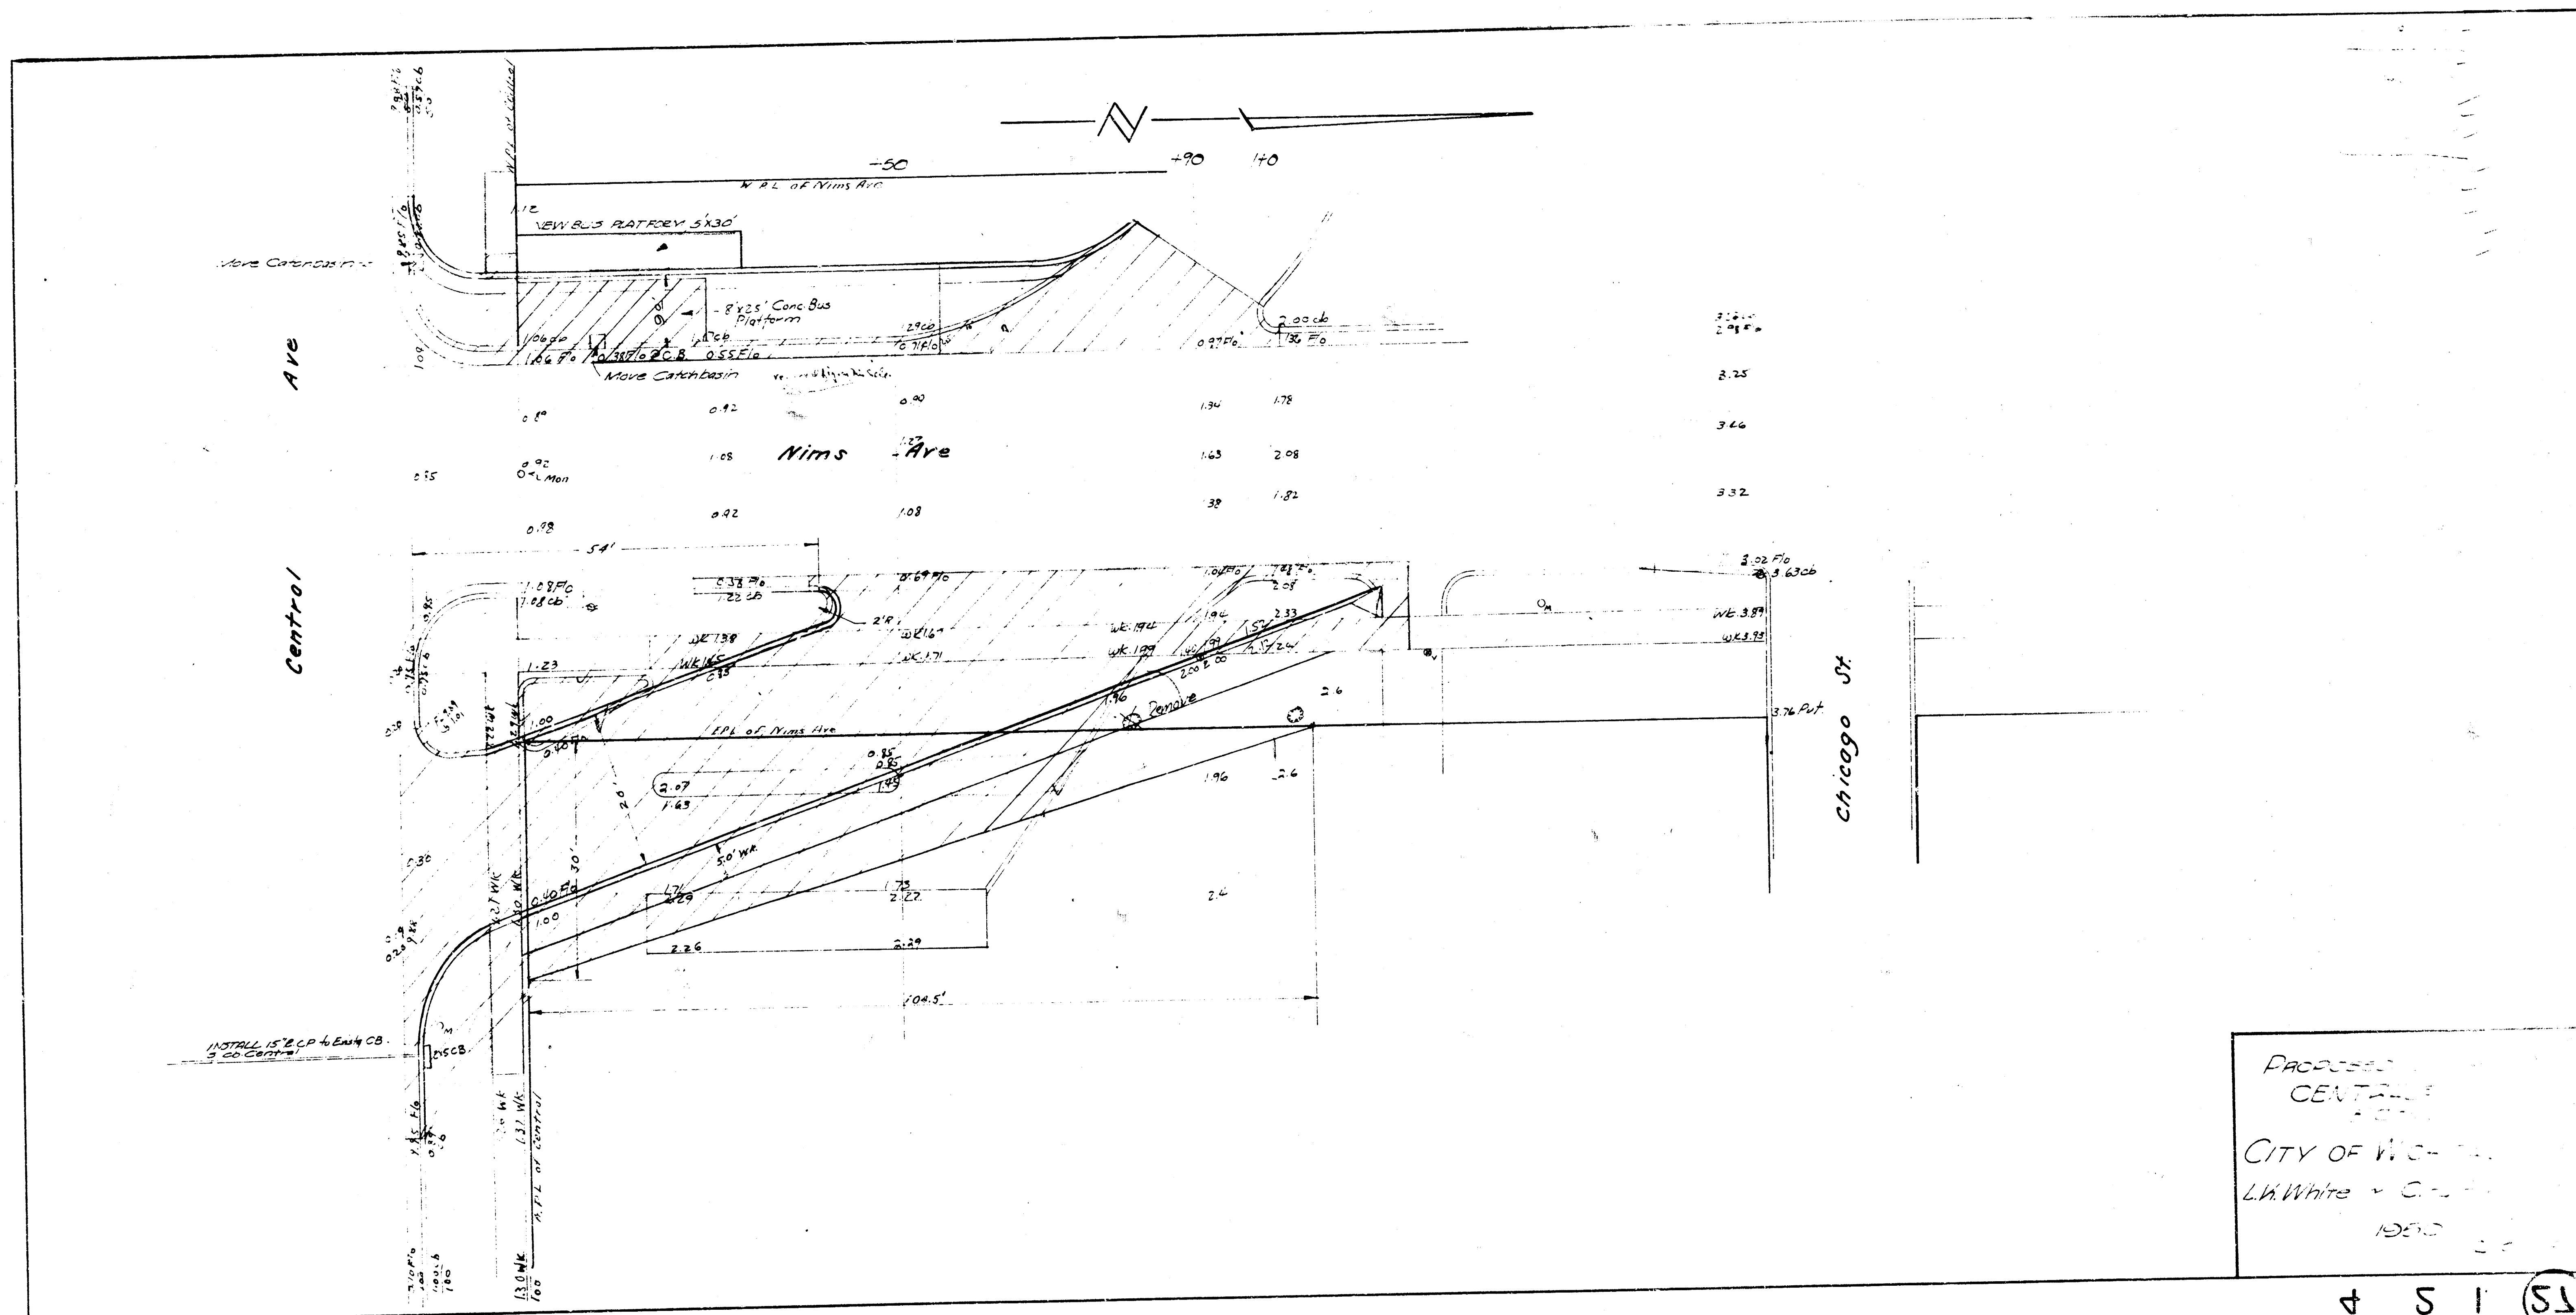

4 5 1 (51)

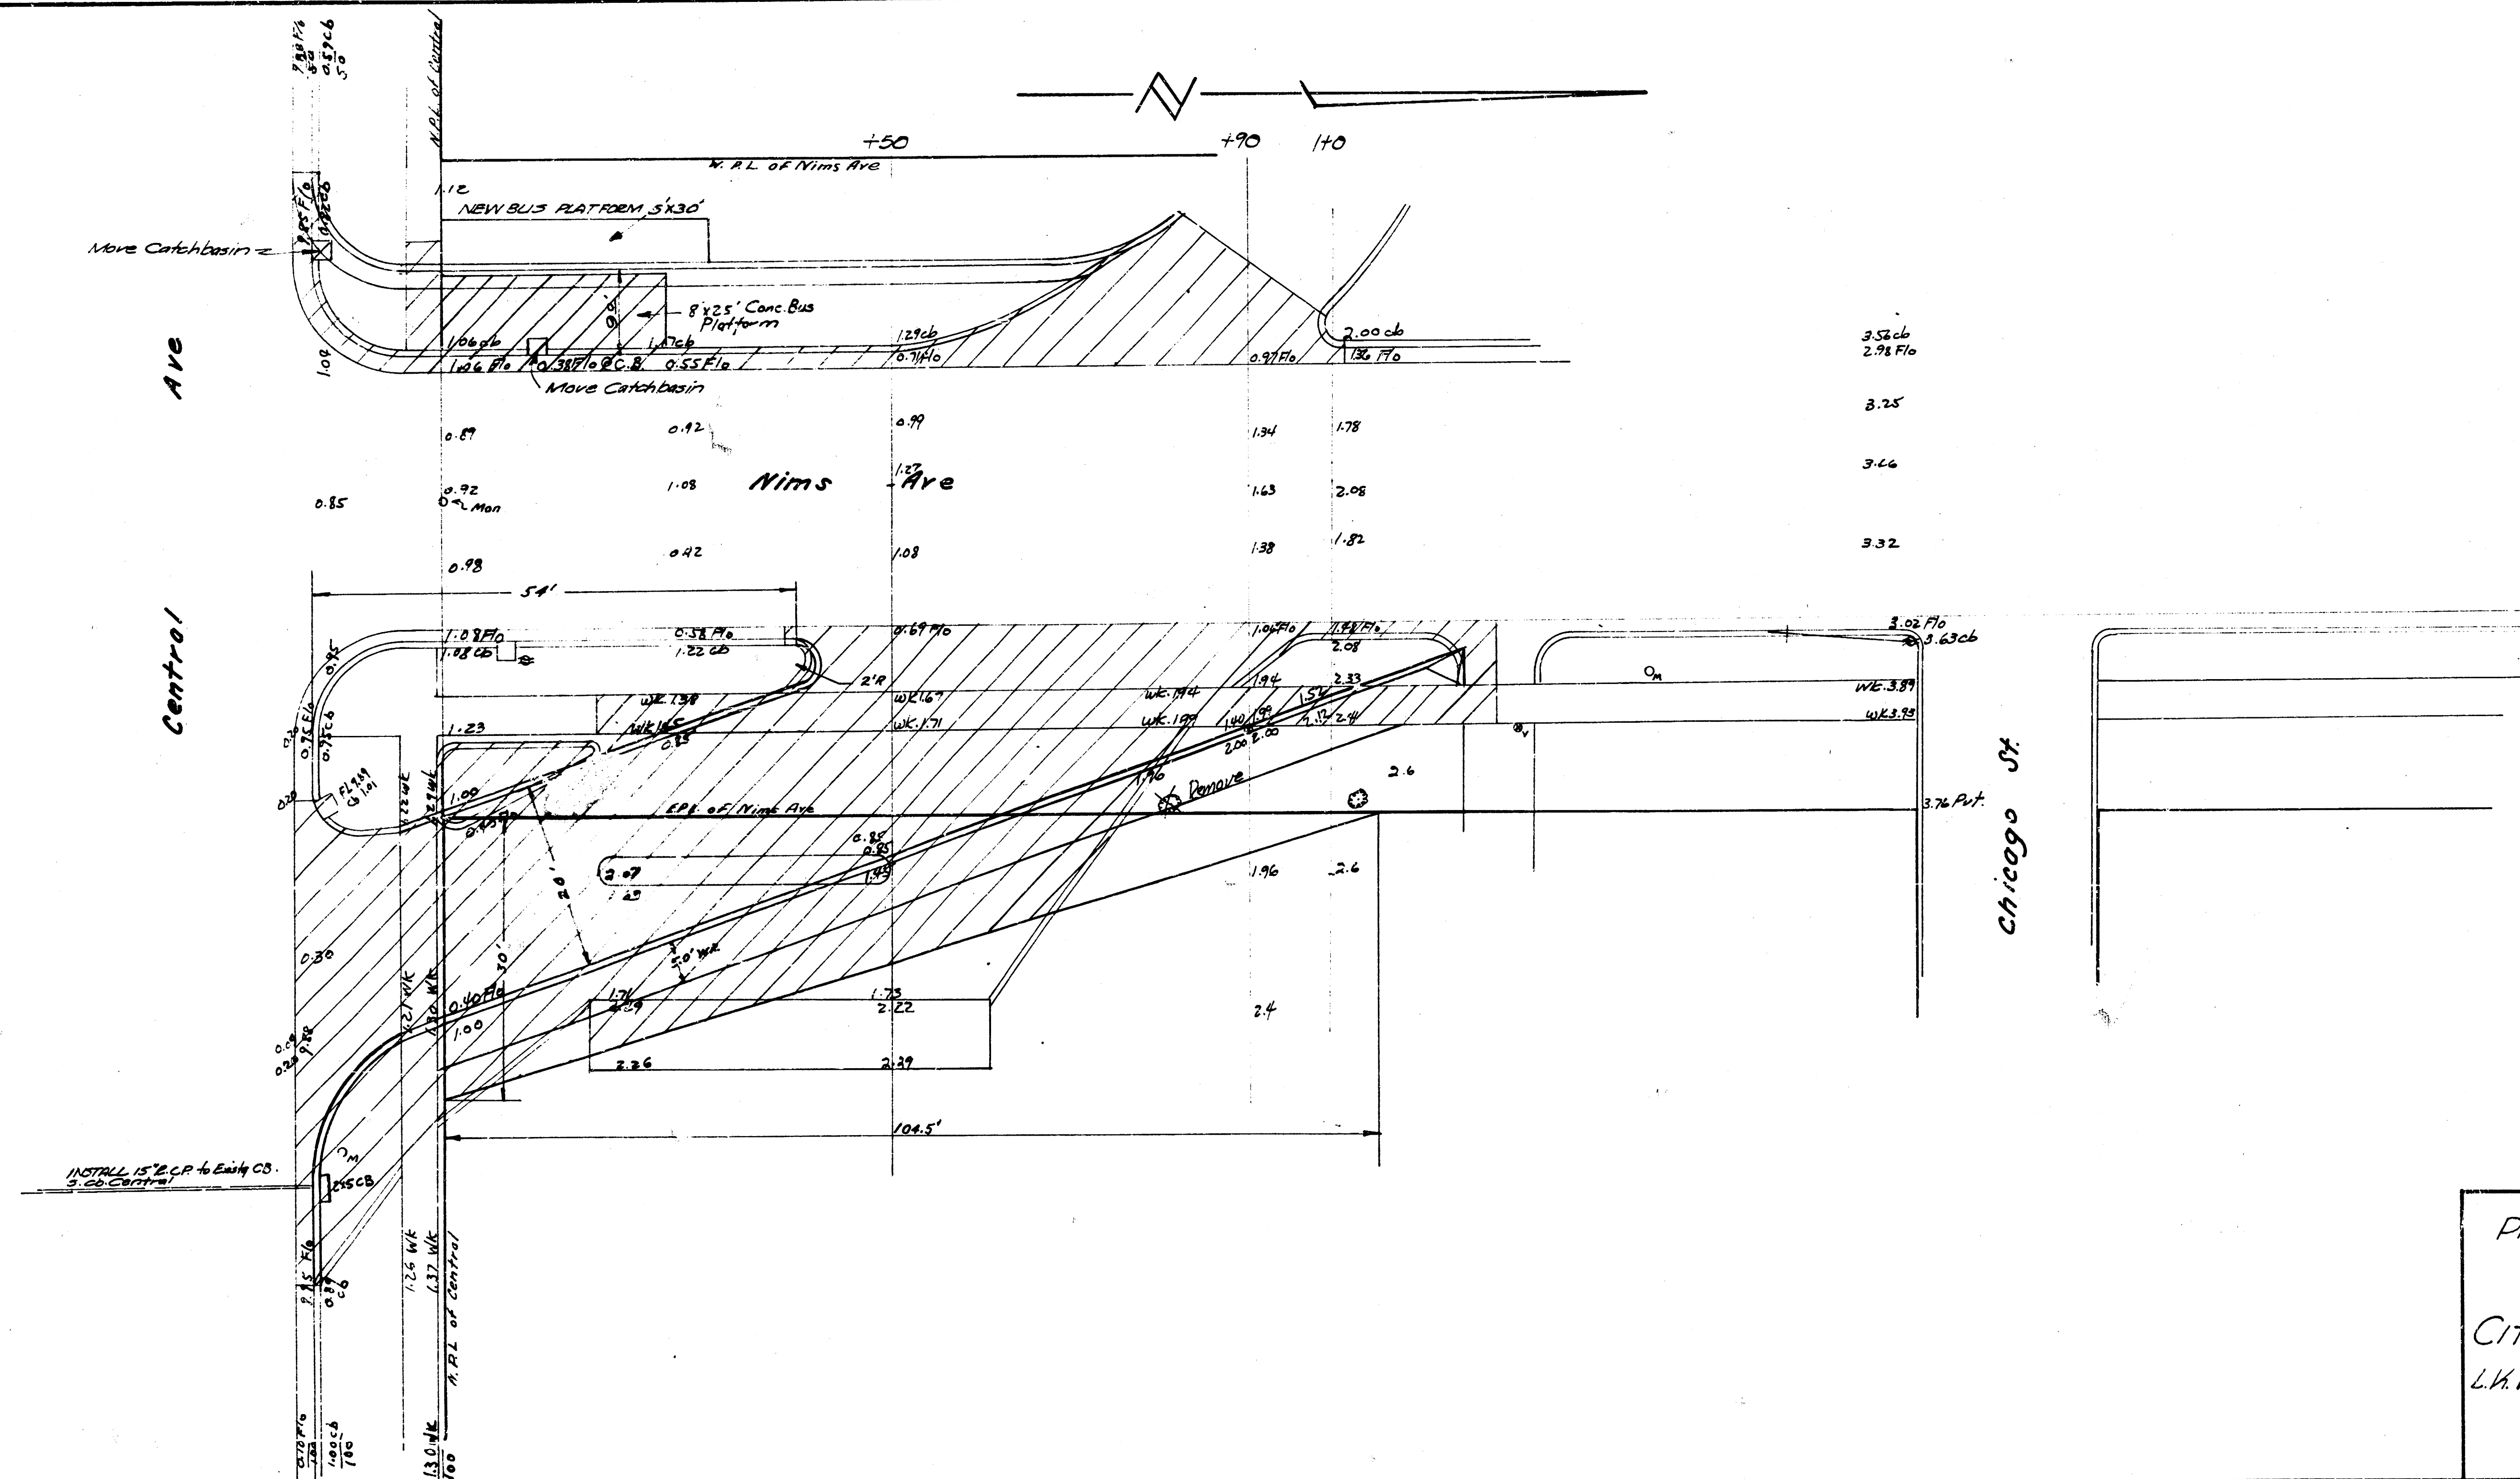

PROPOSED INTERSECTION
CENTRAL & NIMS
8" CONC.
CITY OF WICHITA, KANSAS
L.K. White - City Engineer
1950 C10-48