
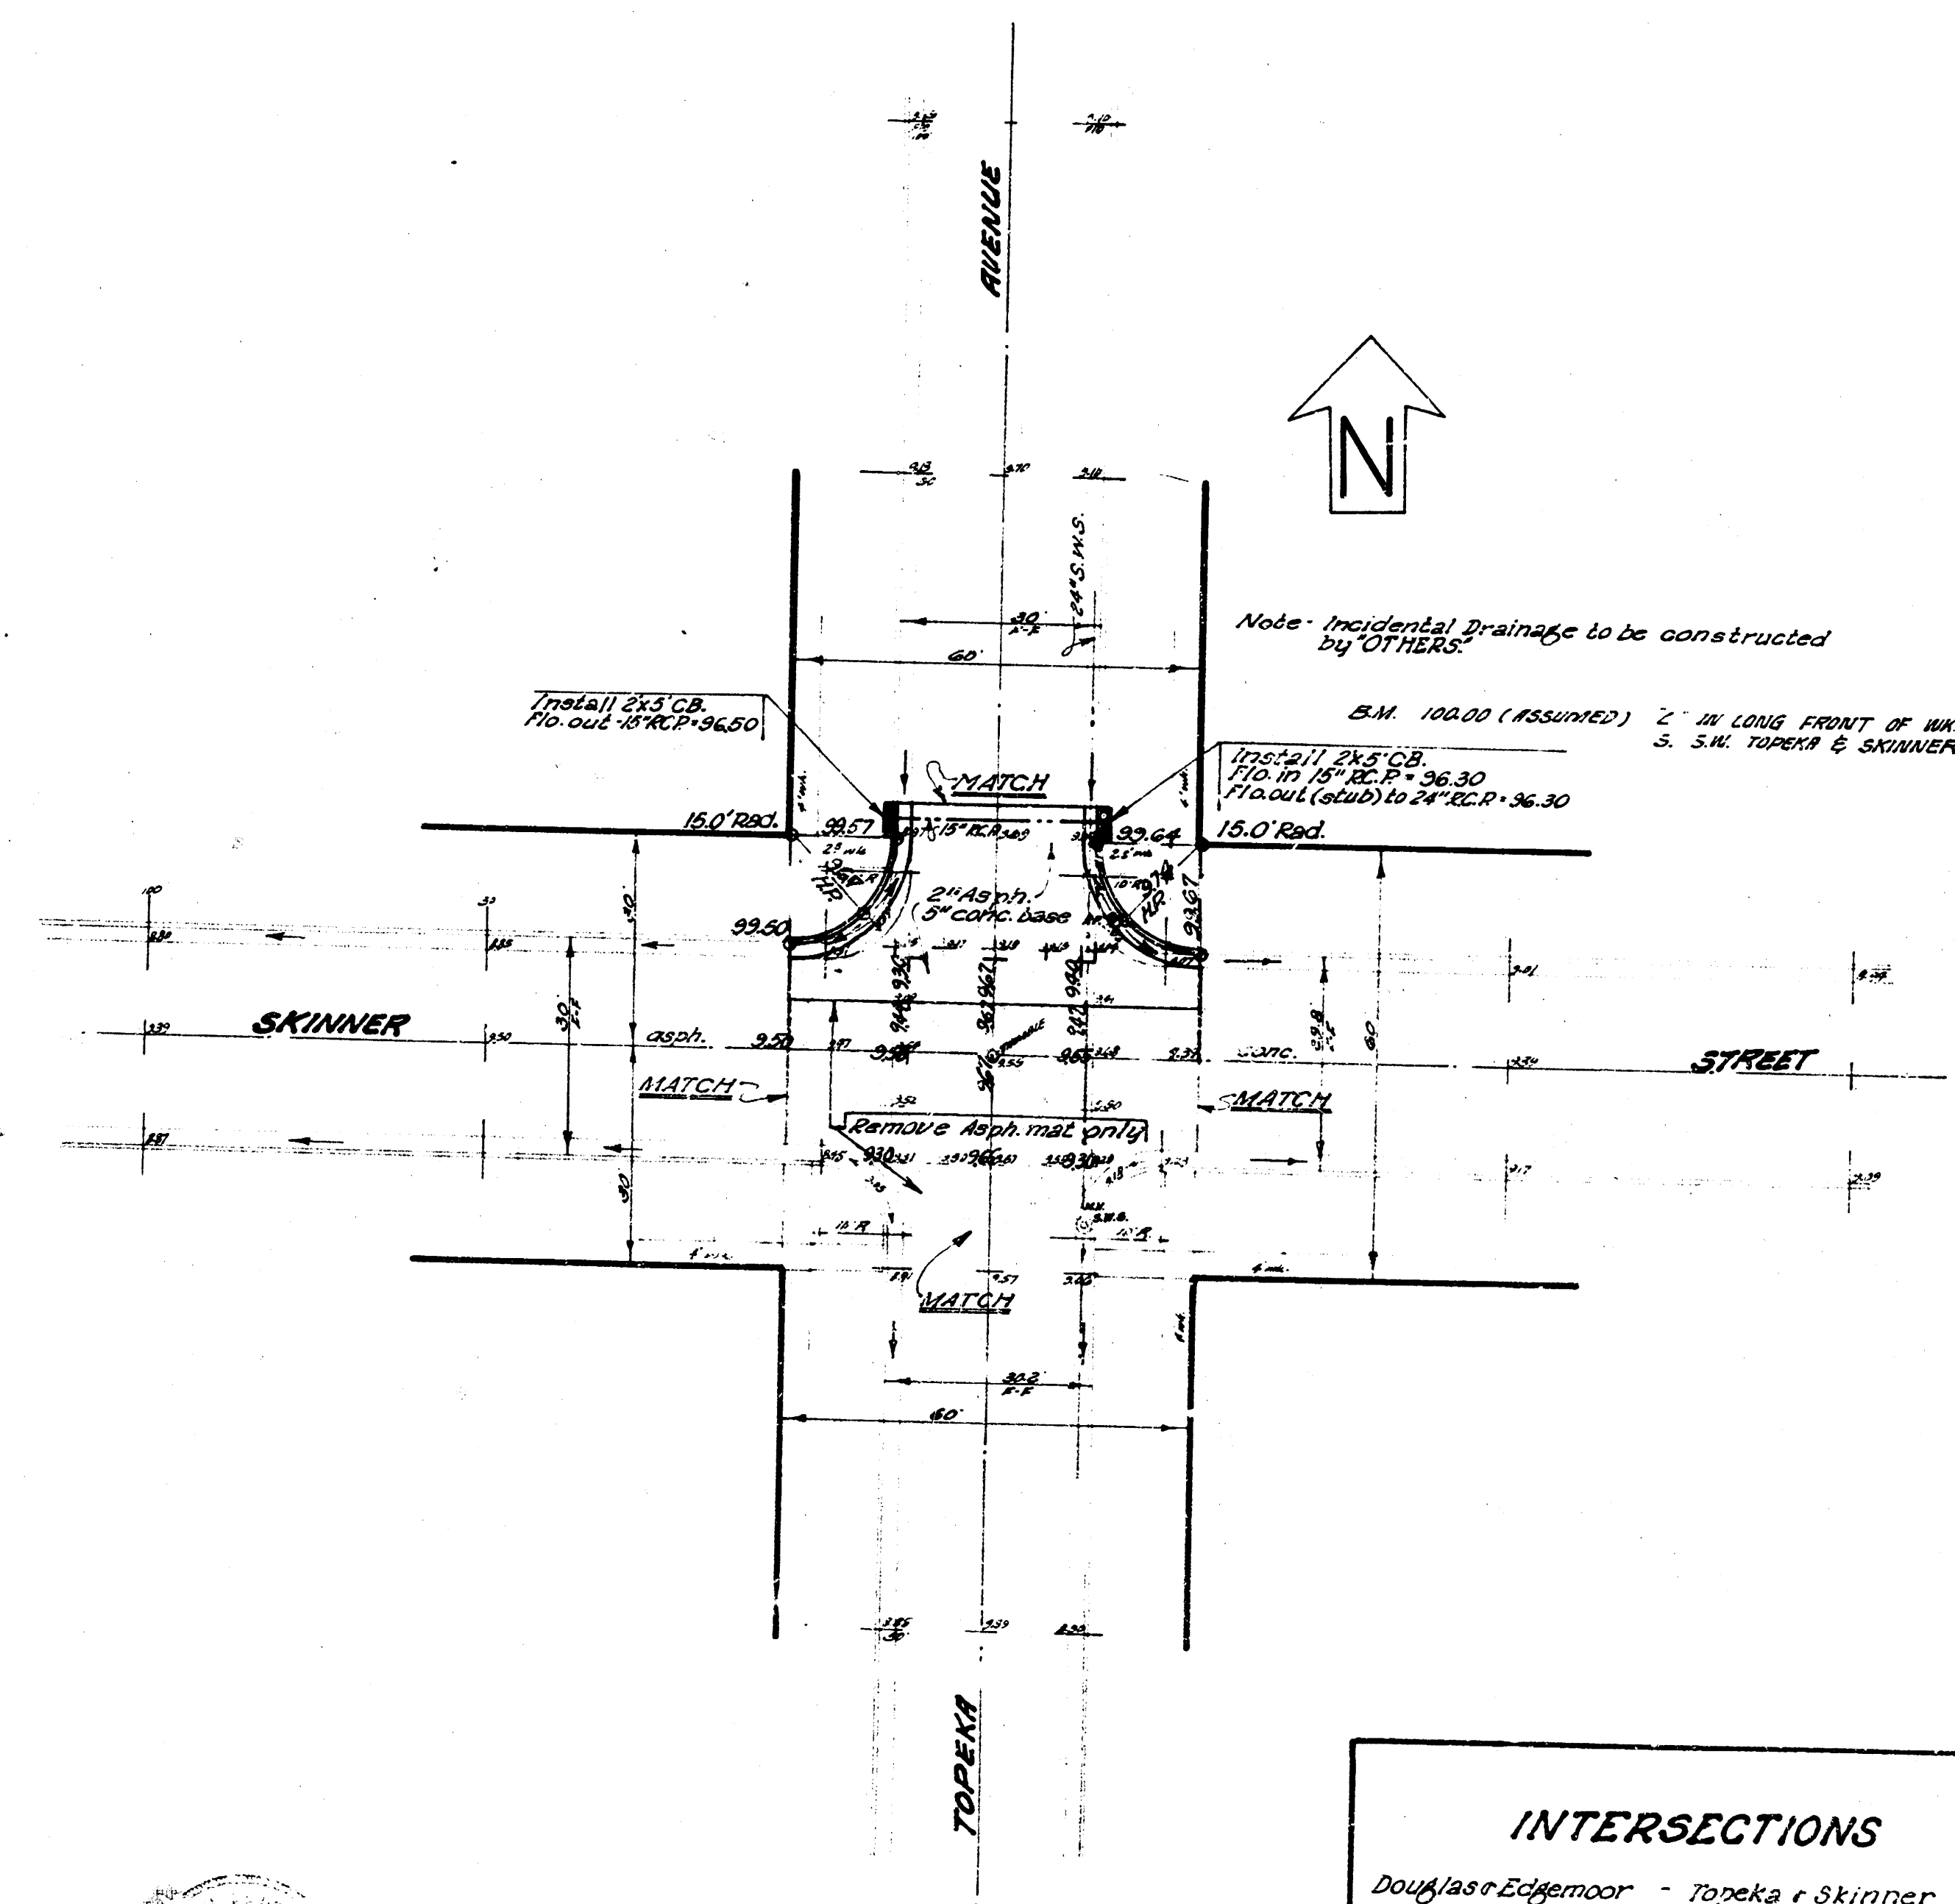


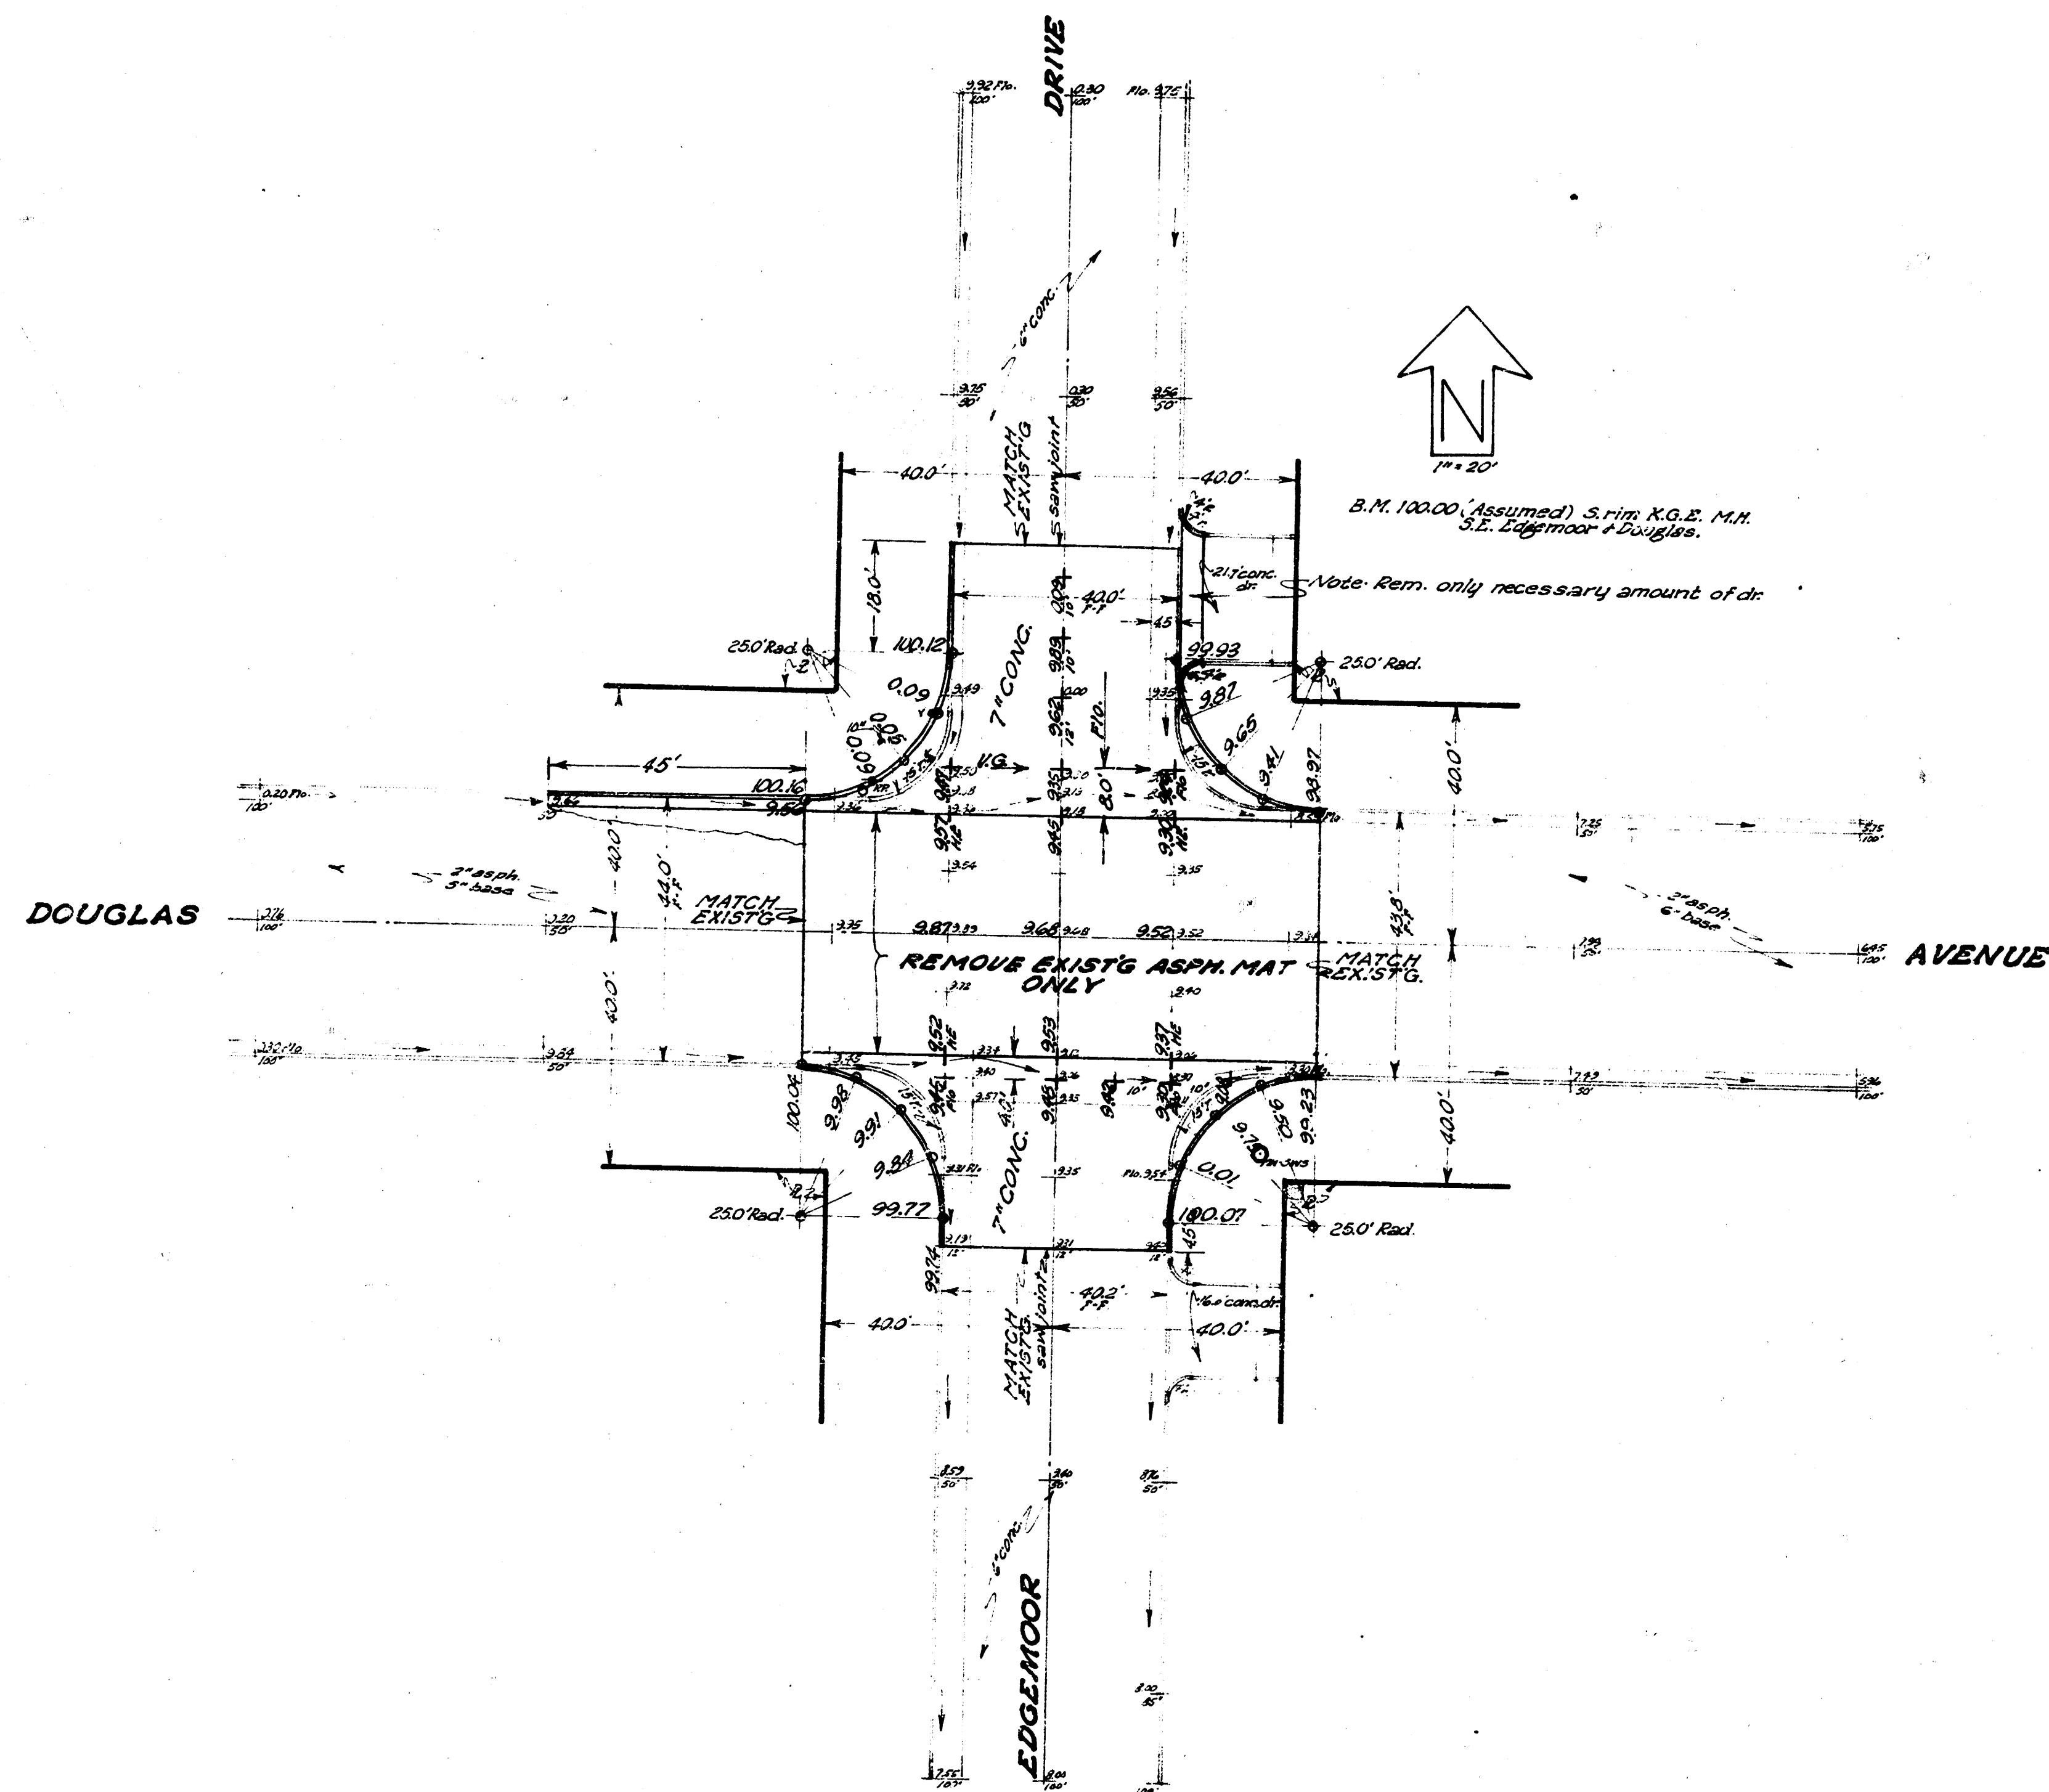

INTERSECTIONS

Douglas-Edgemoor - Topeka & Skinner
RE-CONSTRUCTION
City of Wichita, Kansas

S.D. Smith
Date May 1961

City Engineer
Proj. No. T-16-O



City of Wichita
May 1961
S.D. Smith
City Engineer
Checked