





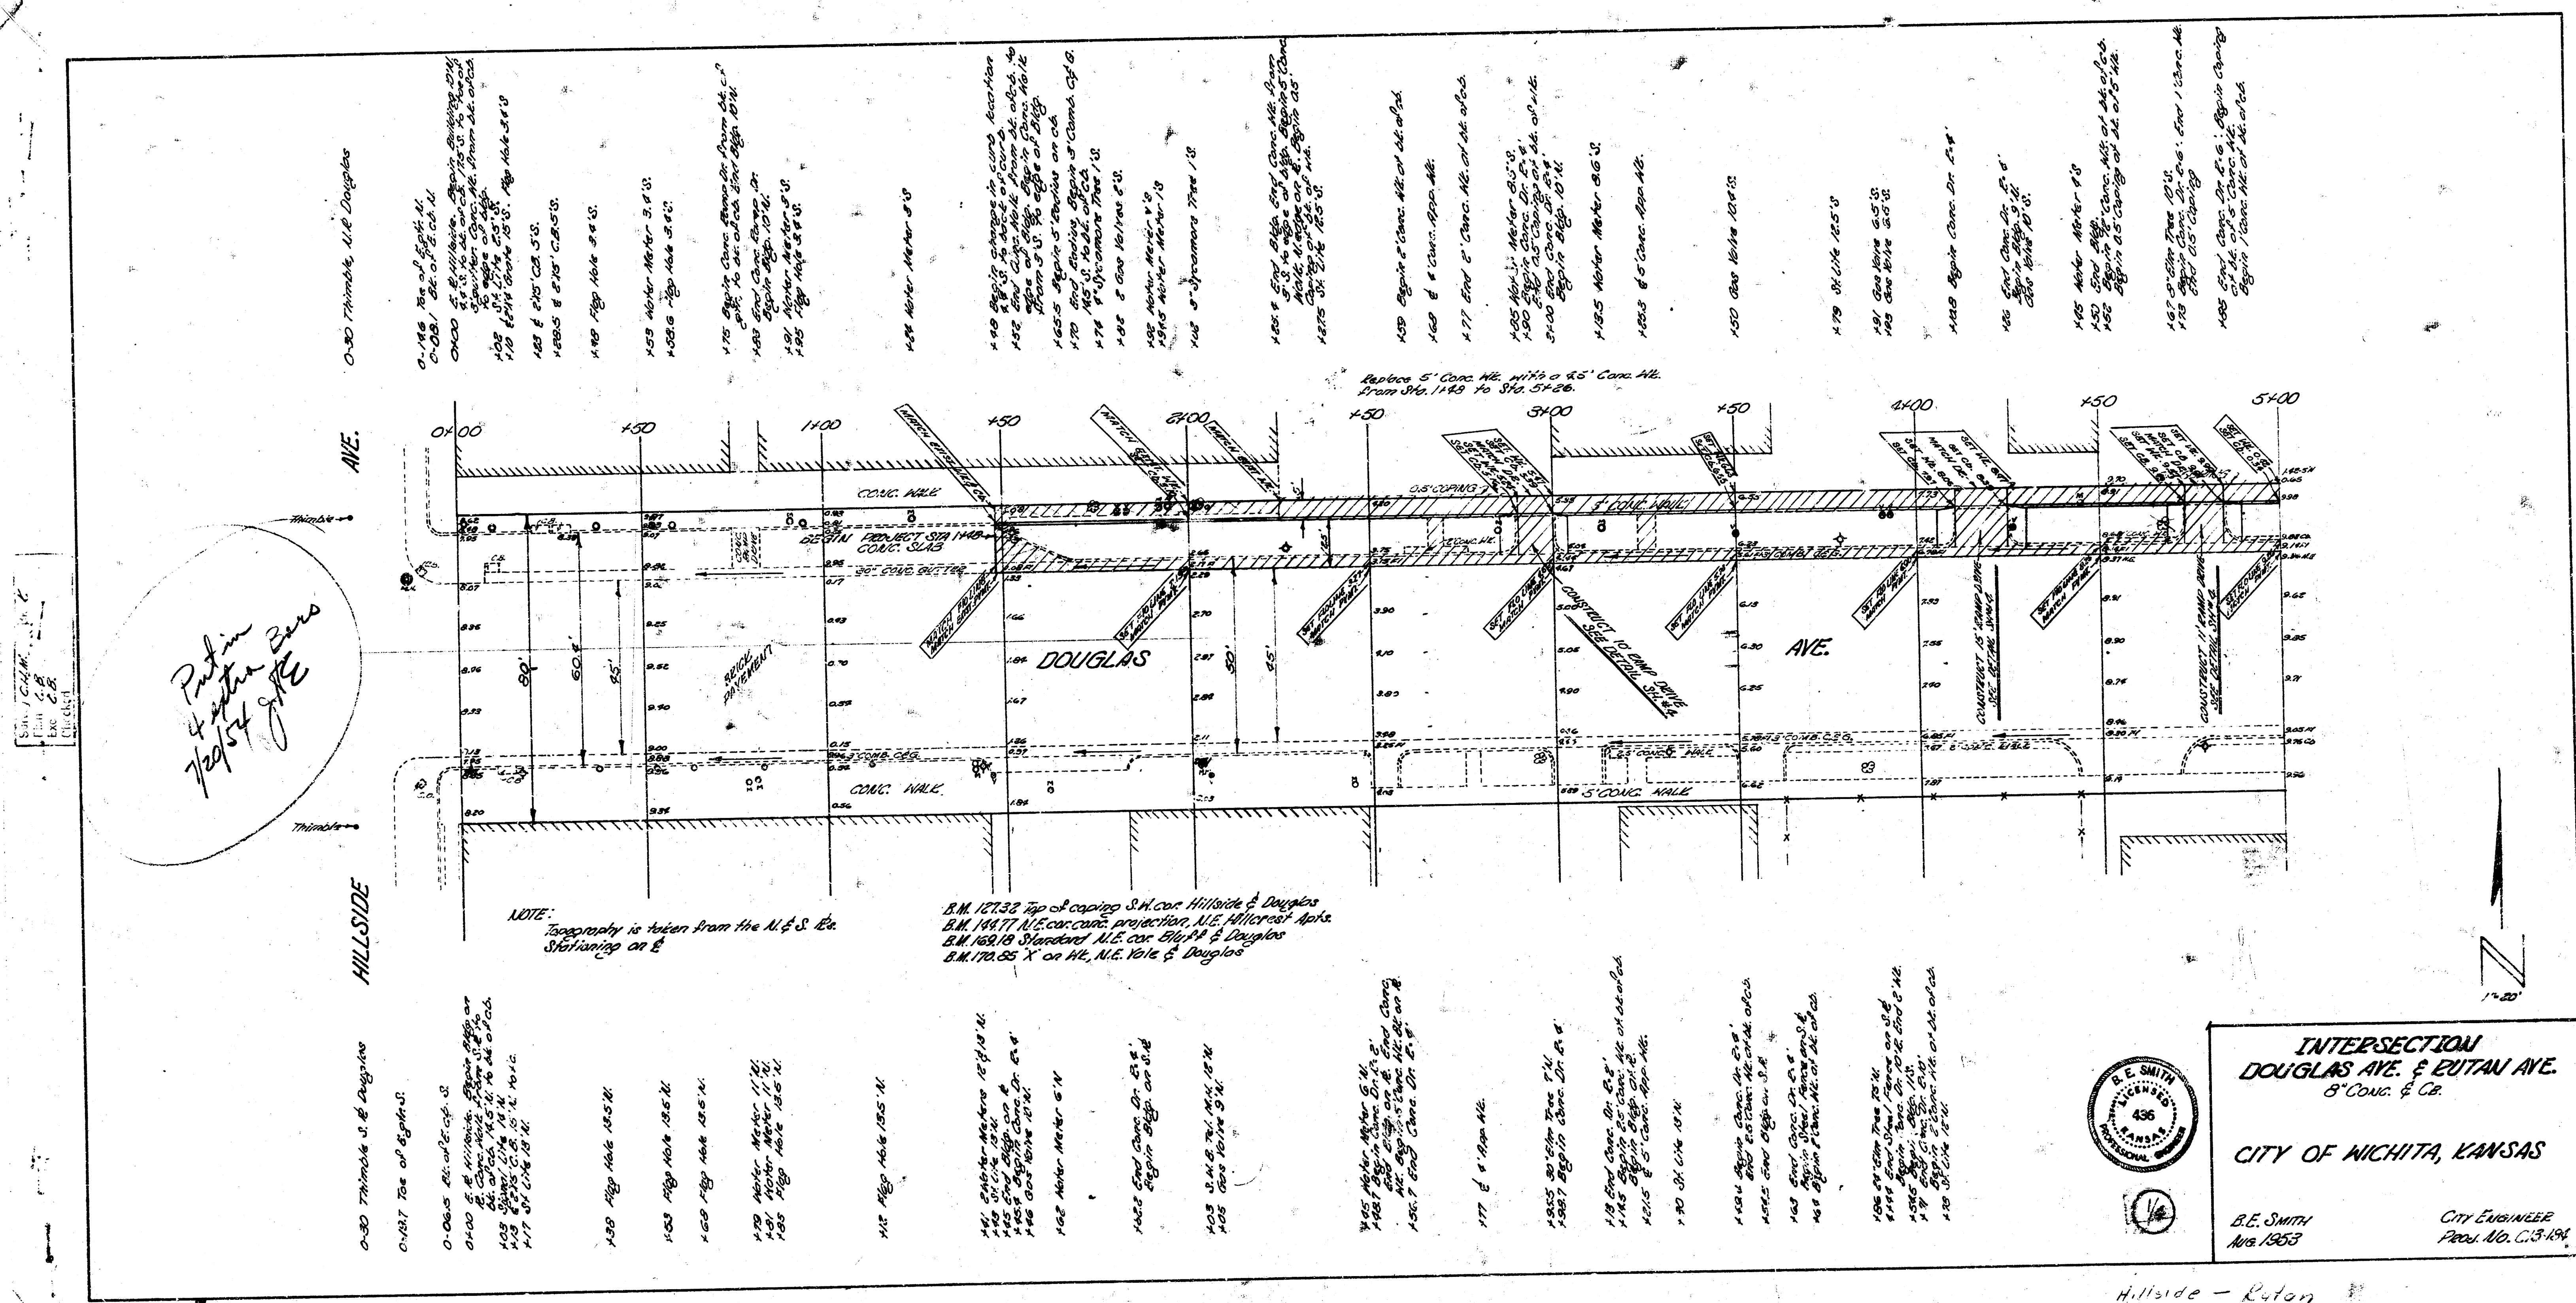

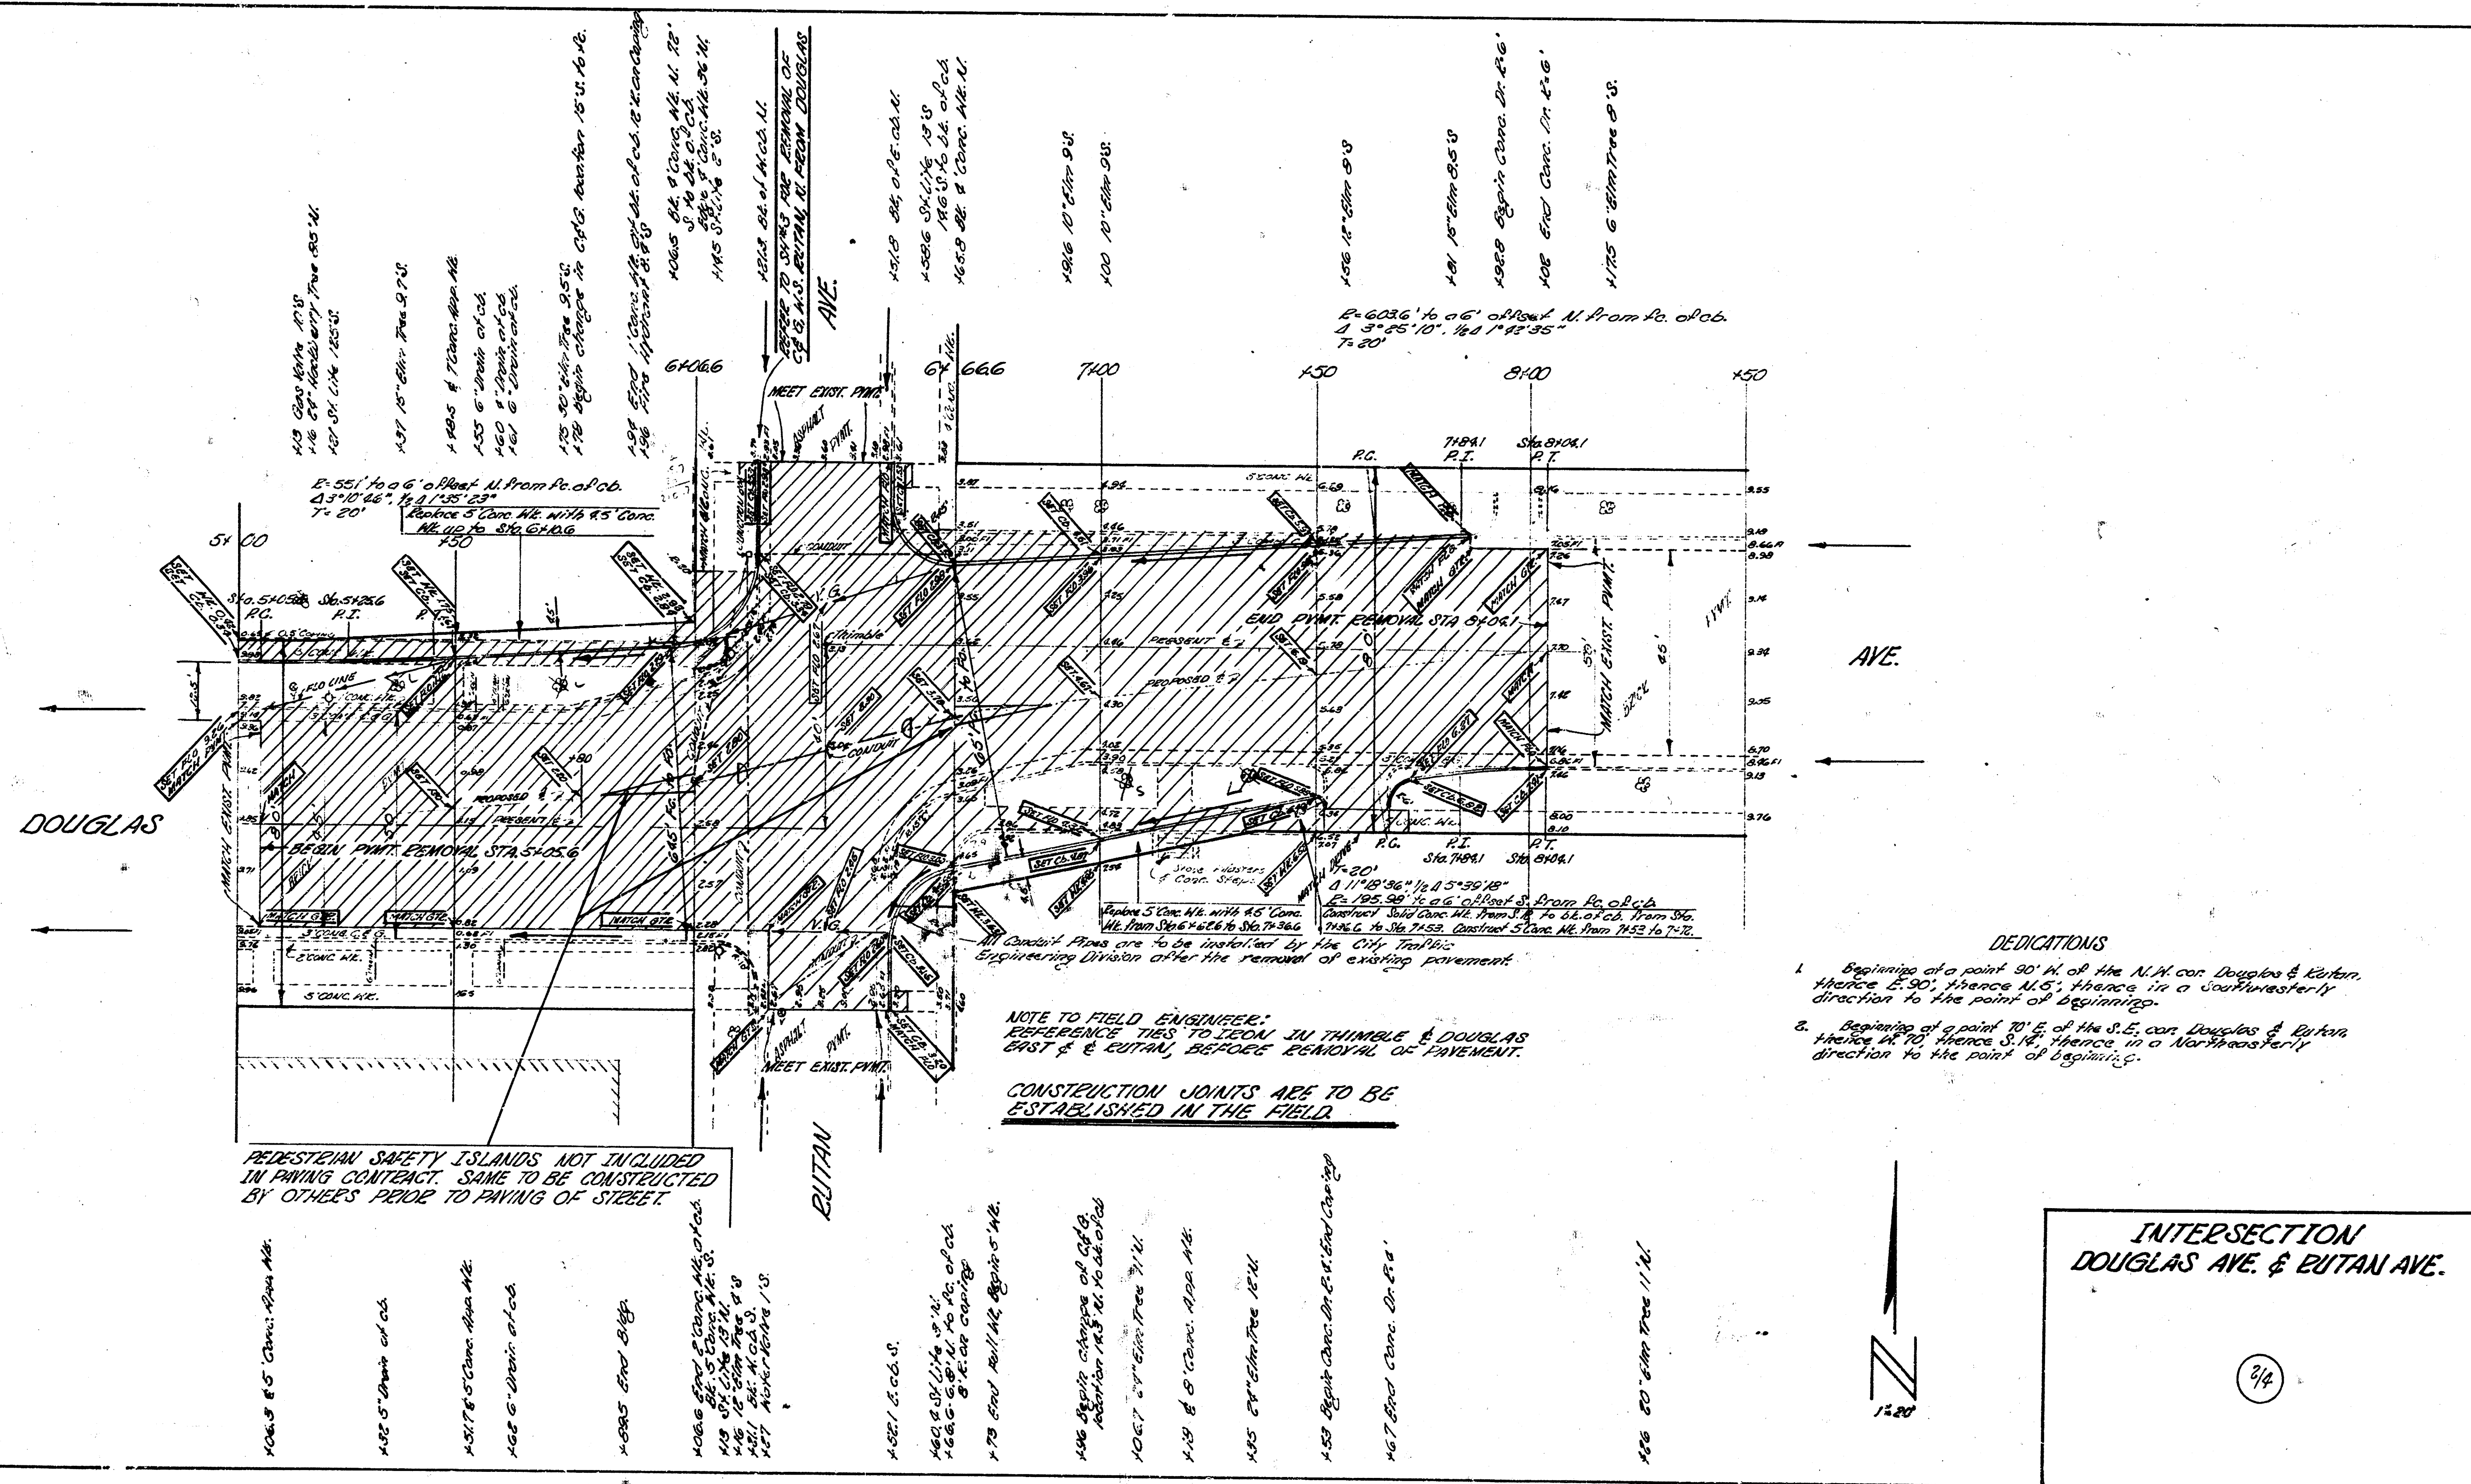

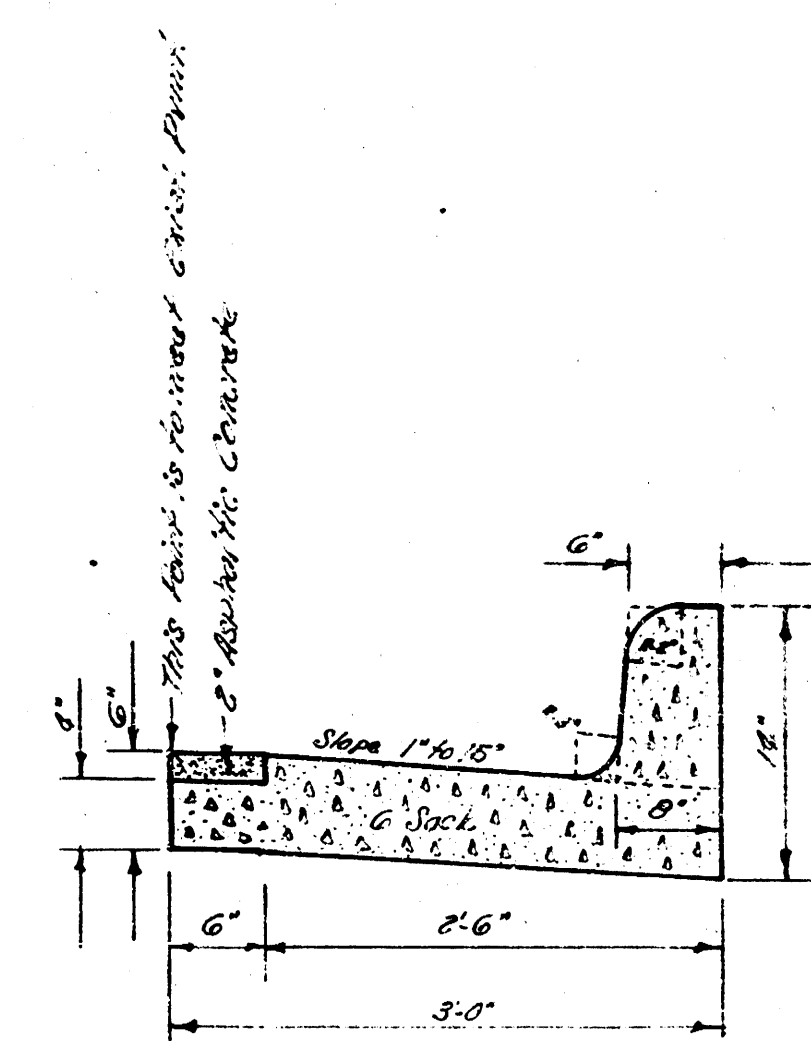


DETAIL FOR COMBINED CURB & GUTTER
FROM STA. 0+40 TO STA. 1+60
NOT TO SCALE

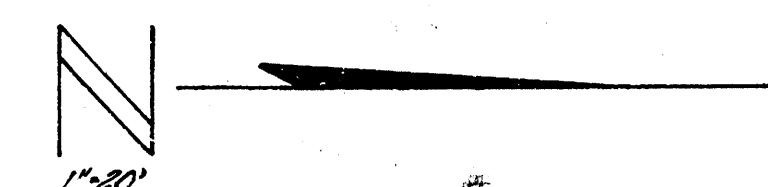


INTERSECTION
DOUGLAS AVE. & EUTAW AVE.


3/4

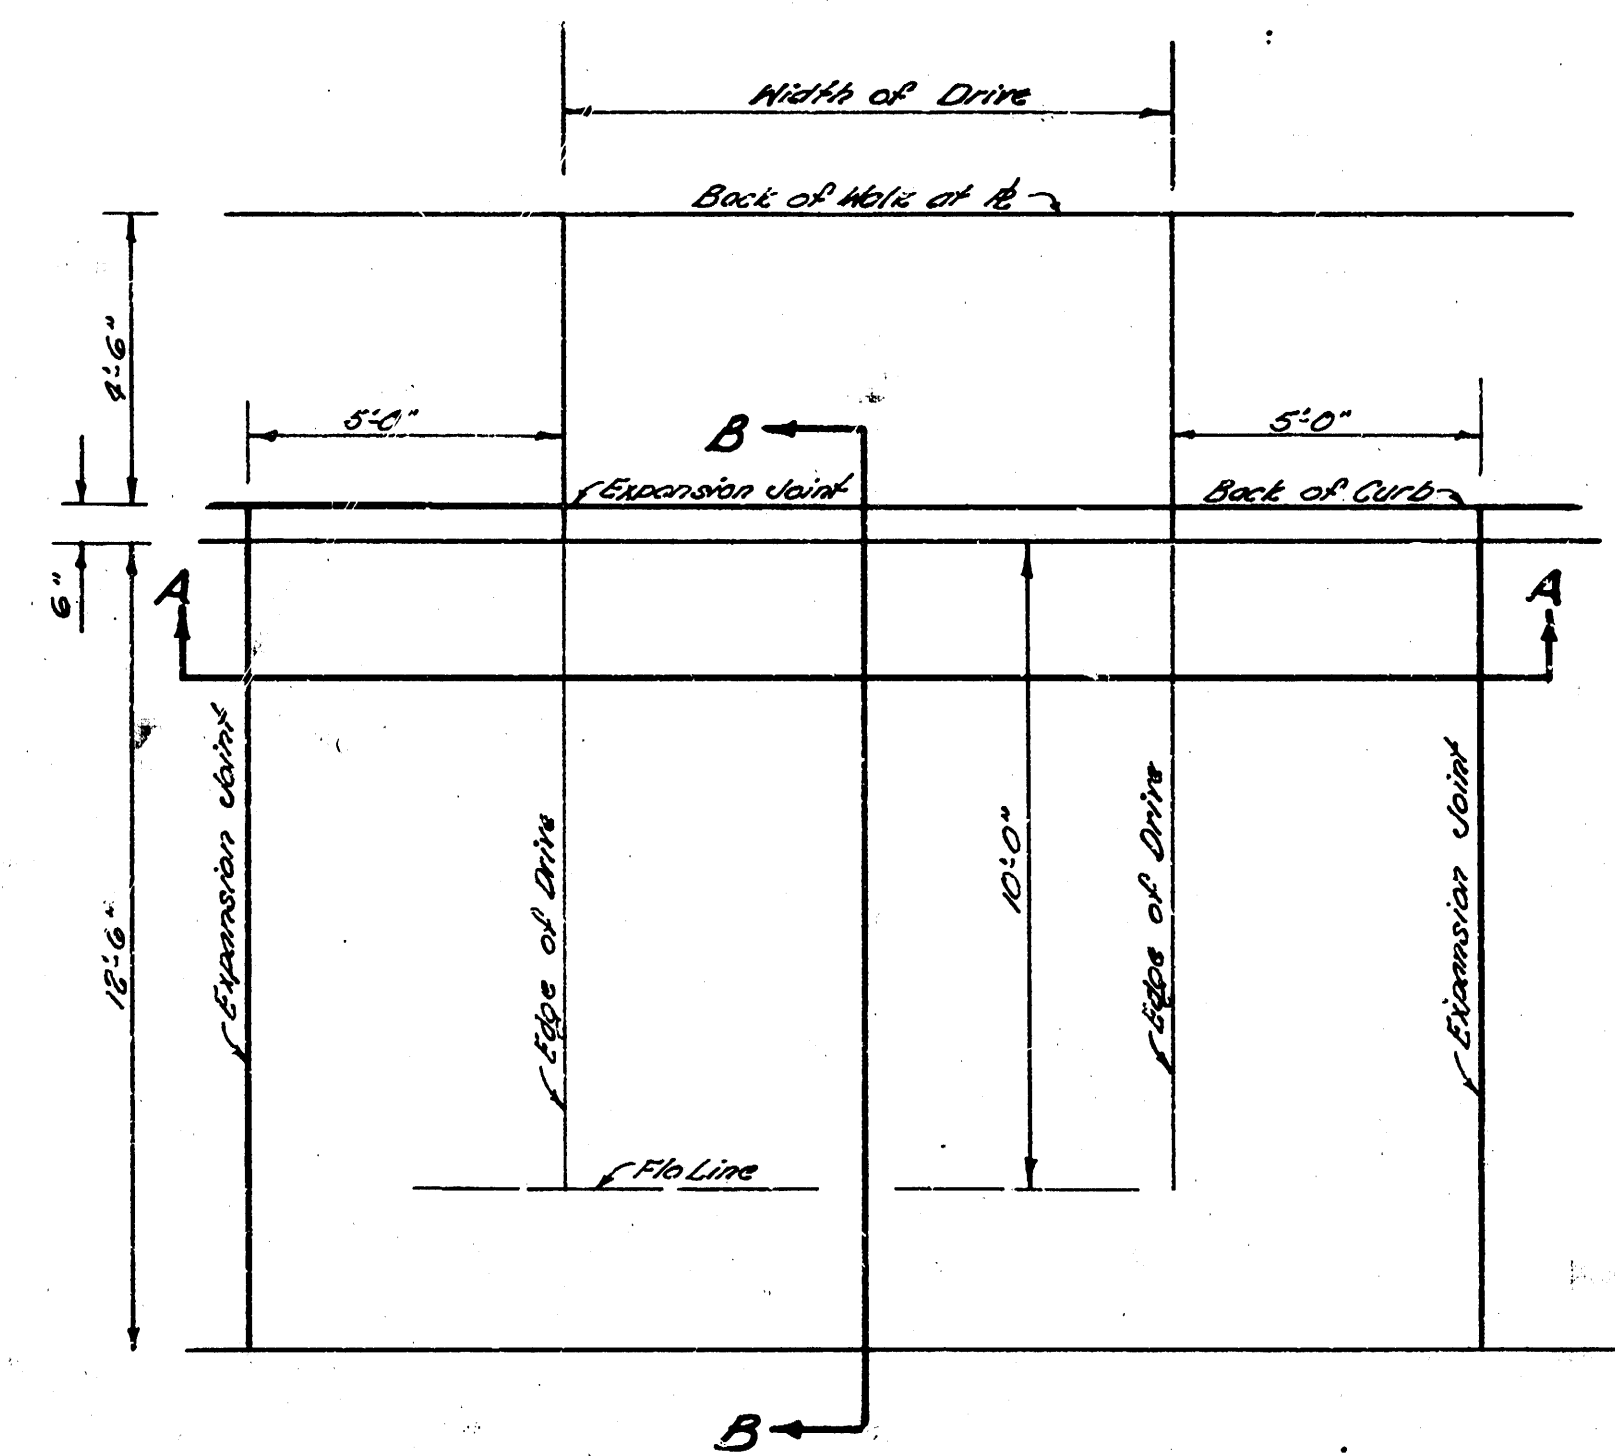

RAMP DRIVE DETAIL
Not To Scale





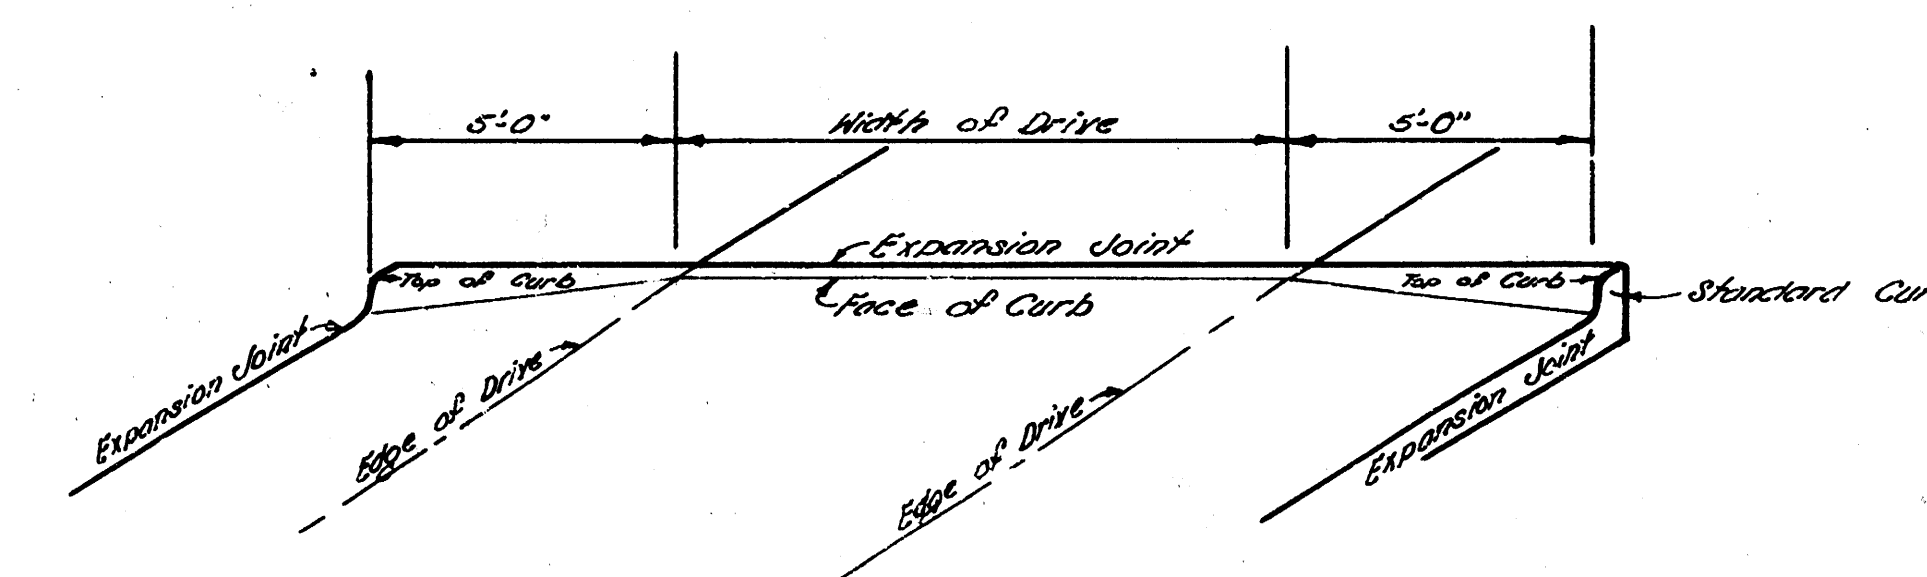


SECTION A-A
Not To Scale

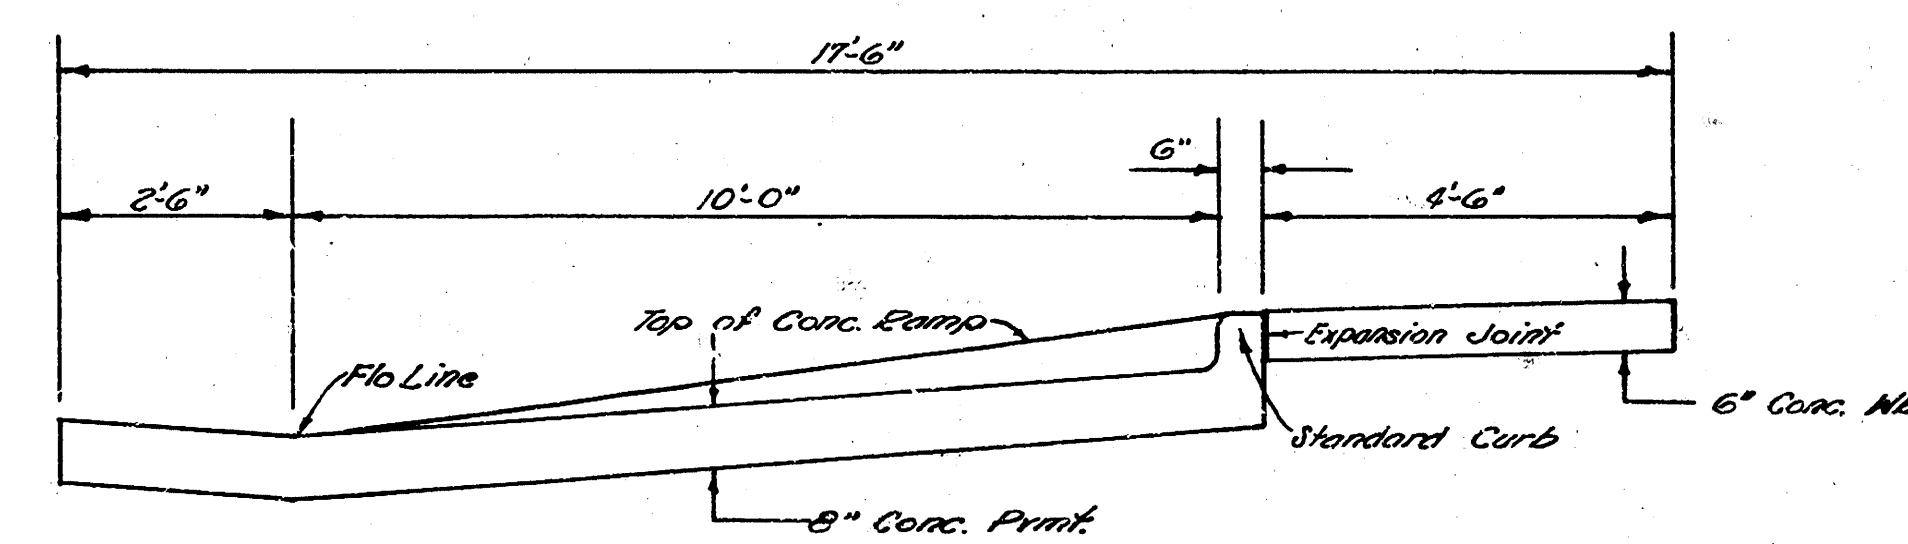

SECTION B-B
Not To Scale

INTERSECTION
DOUGLAS AVE. & RUTAN AVE.

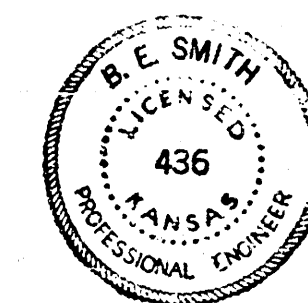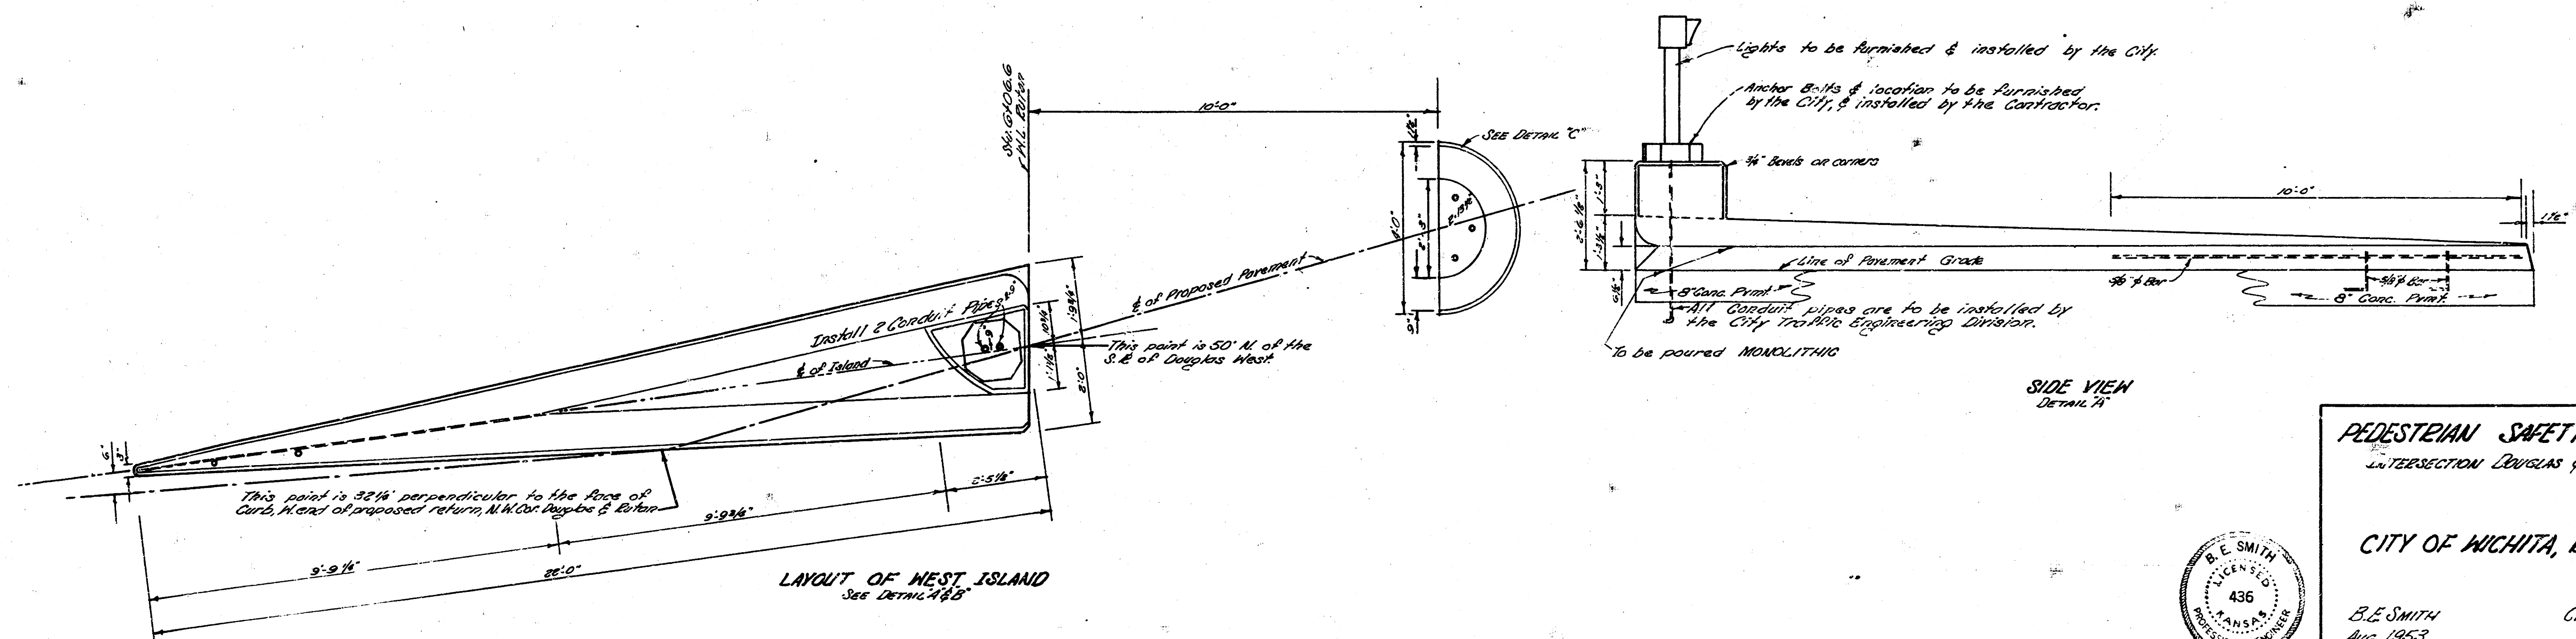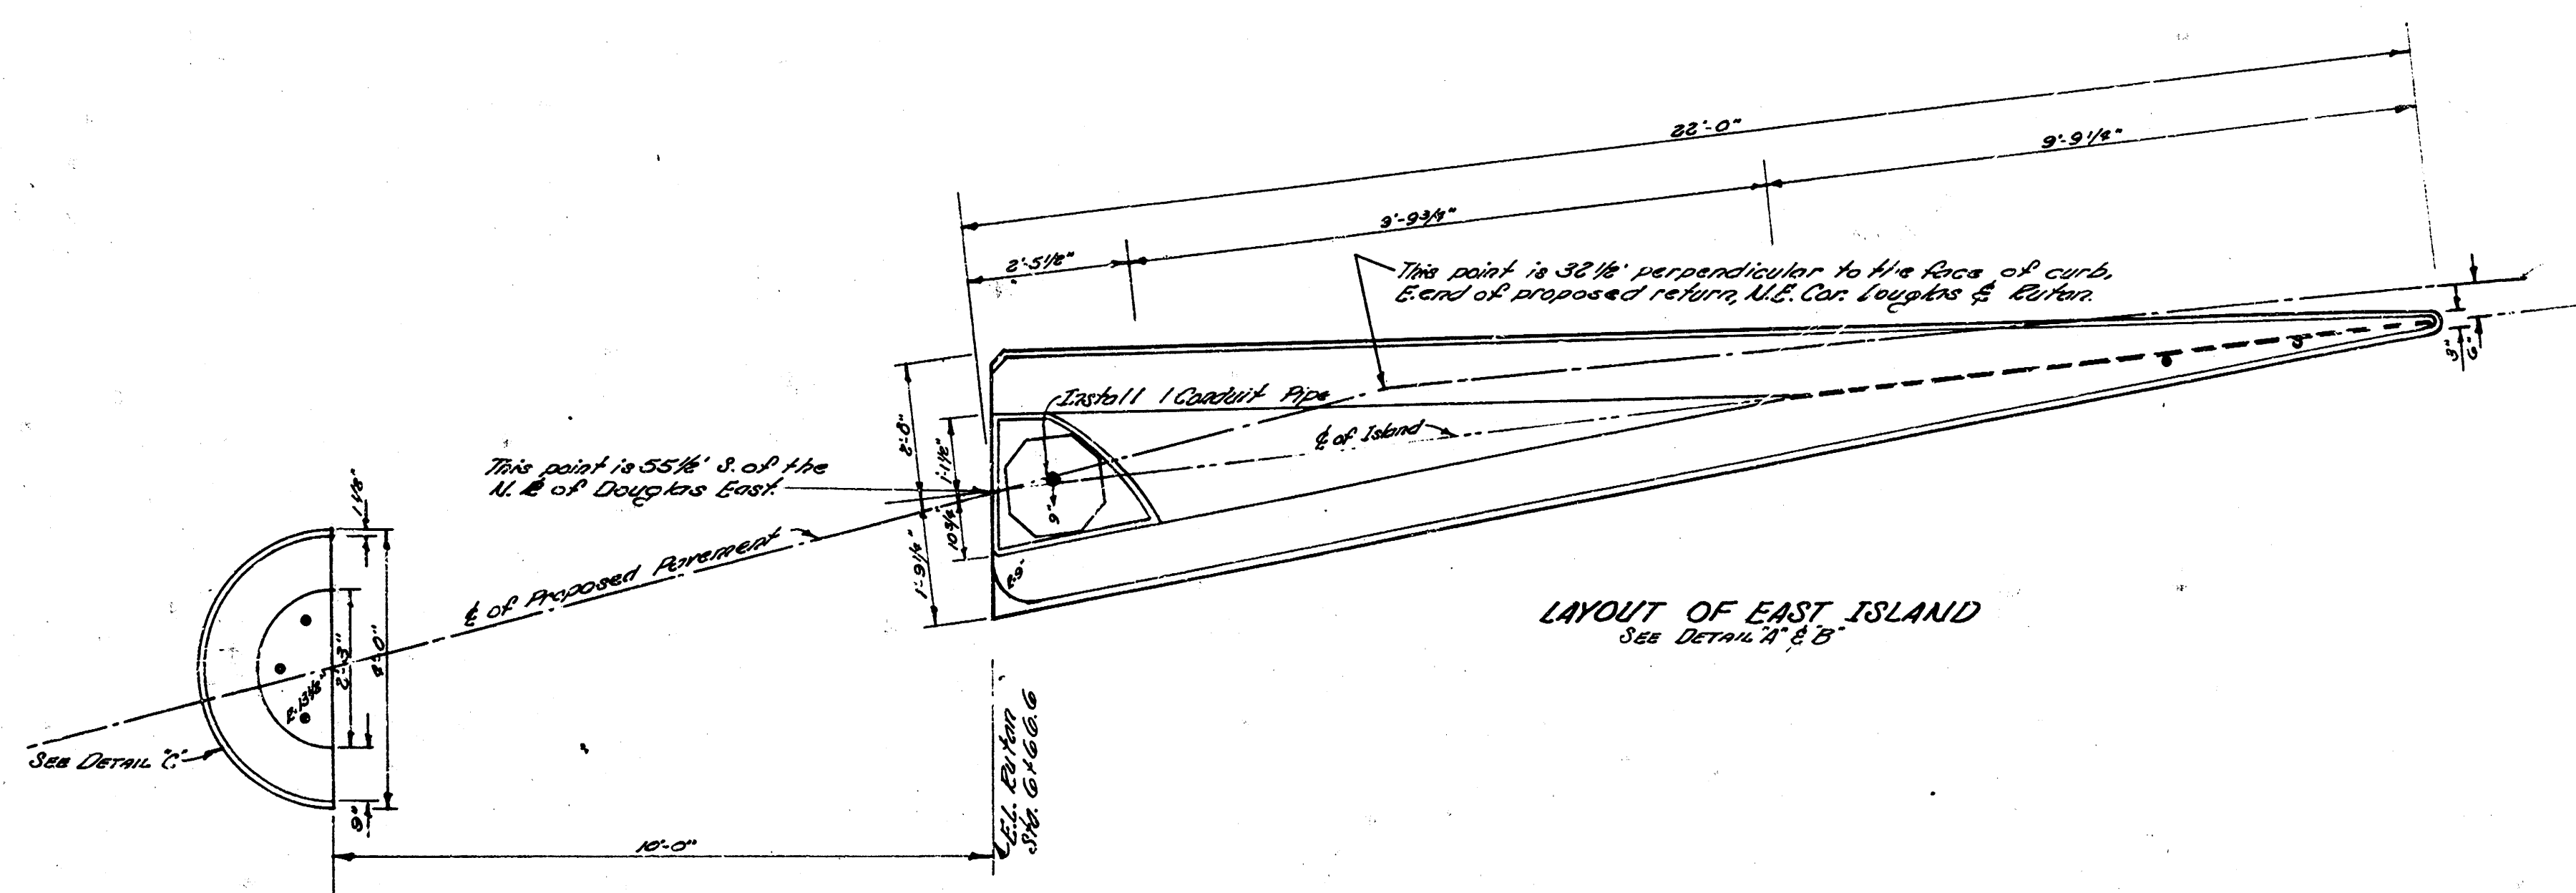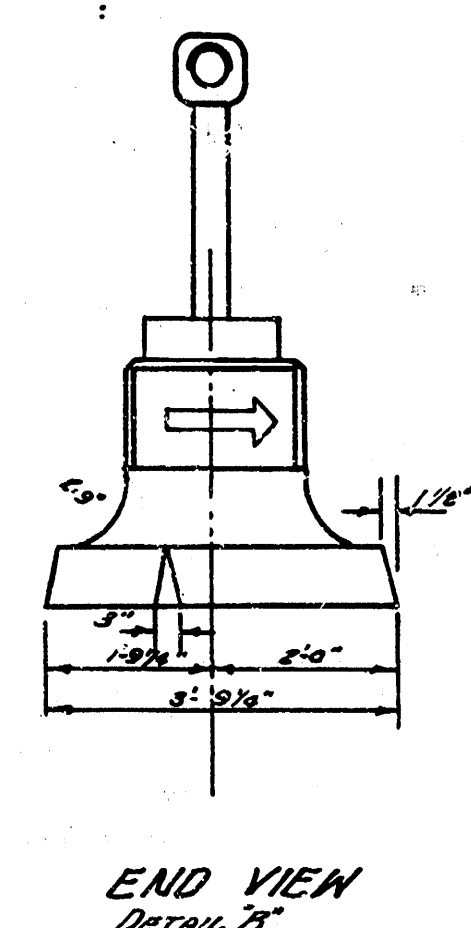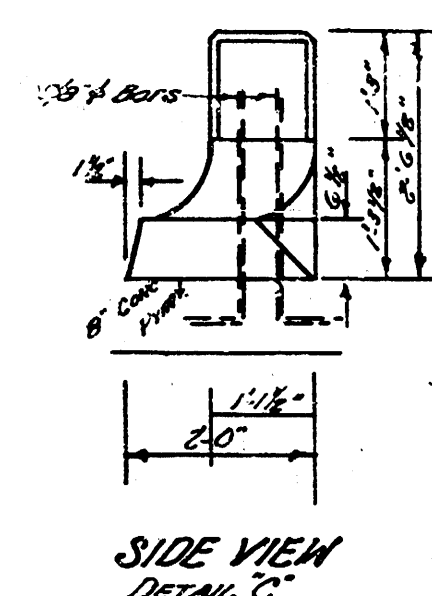

PEDESTRIAN SAFETY ISLANDS
INTERSECTION DOUGLAS & BETHAM

CITY OF WICHITA, KANSAS

B.E. SMITH
Aug. 1953

CITY ENGINEER