



B.M. 11518 NE Cor. top conc. step nos #539N Penn.
 B.M. 11371 "T" in Troy F. Hyd SW Cor. Penn # 3rd

All elevations shown are new grades for existing grades see
 book 5-6 P&E.

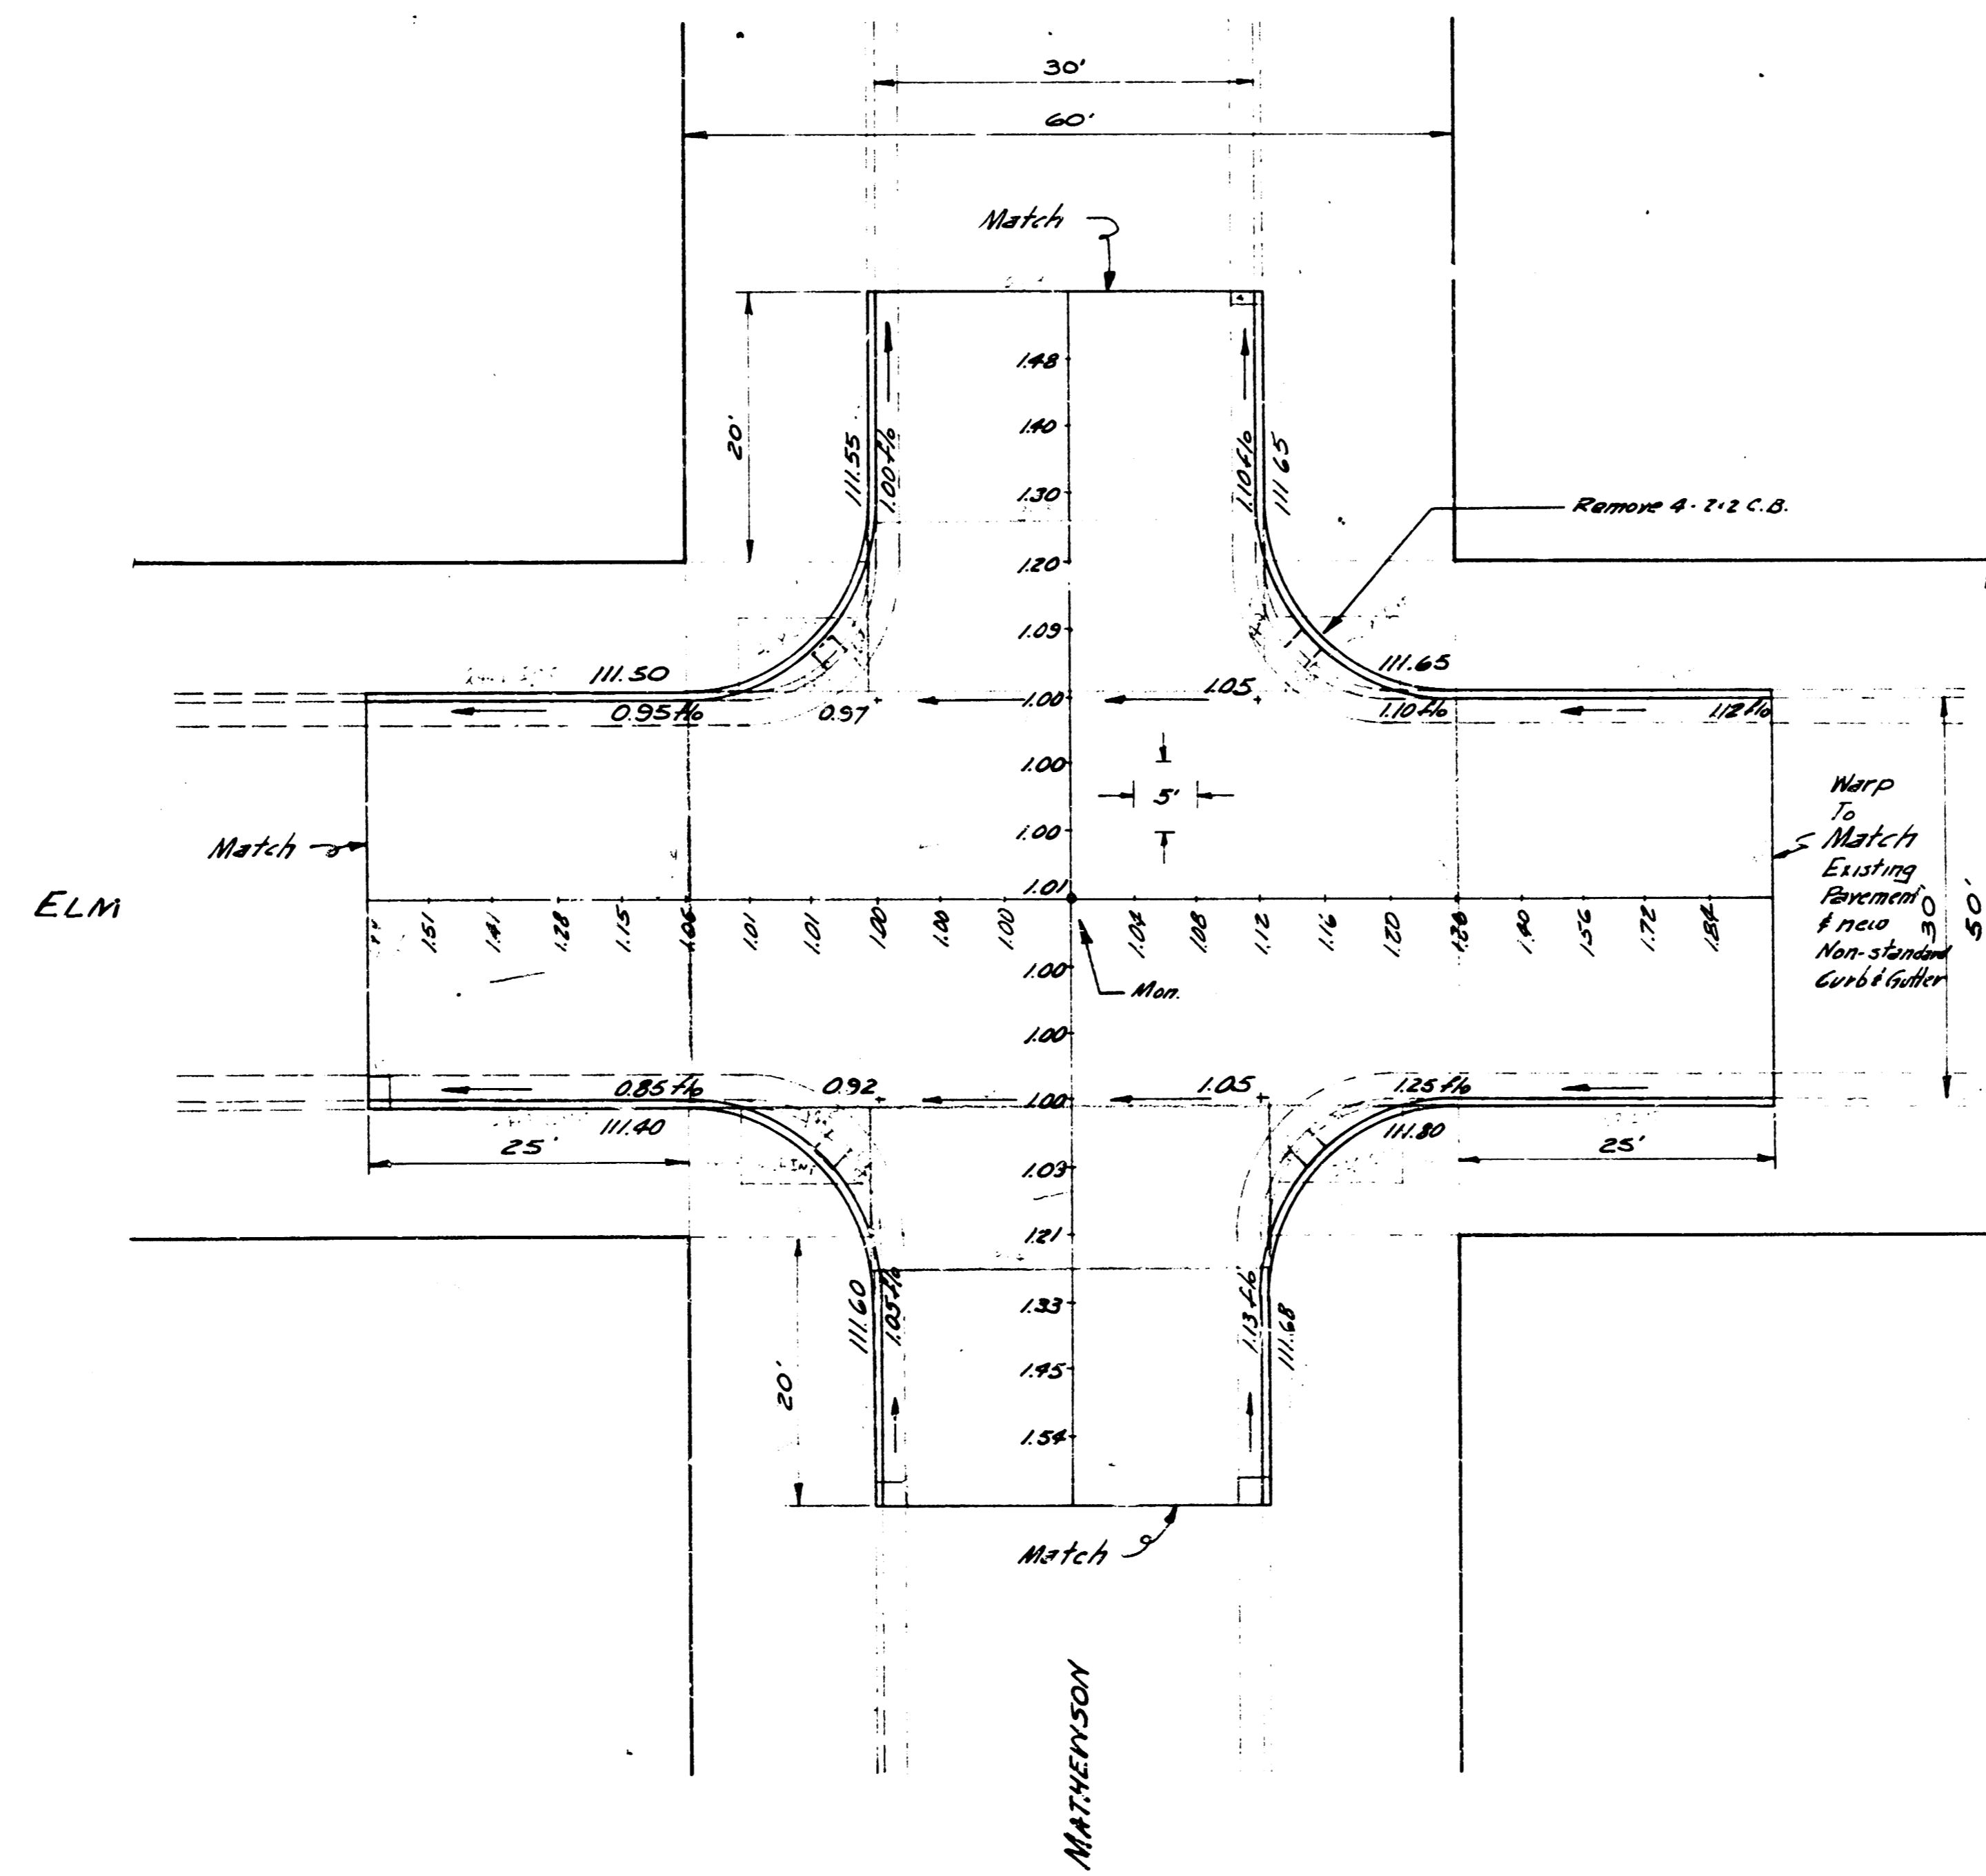

BE SMITH
 ENGINEERS
 436
 1954

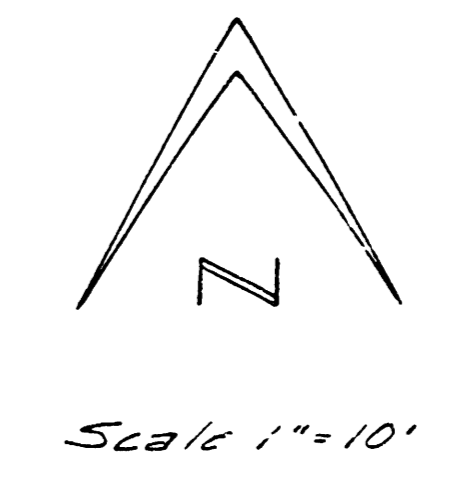

INTERSECTION OF ELM & MATHEWSON
 REPAVE - 6" CONCRETE
 CITY OF WICHITA KANSAS
 BE SMITH CITY ENGINEER
 AUG 1954 PROJ. NO. C12-289