



B.M. 9763 N.W. Cor. Conc. Porch, House, N.E. Cor. Lulu & Marion.

DRAWN BY
 PLAN 2-6
 EXC 2-6
 CHECKED
 B.E.S.

LULU

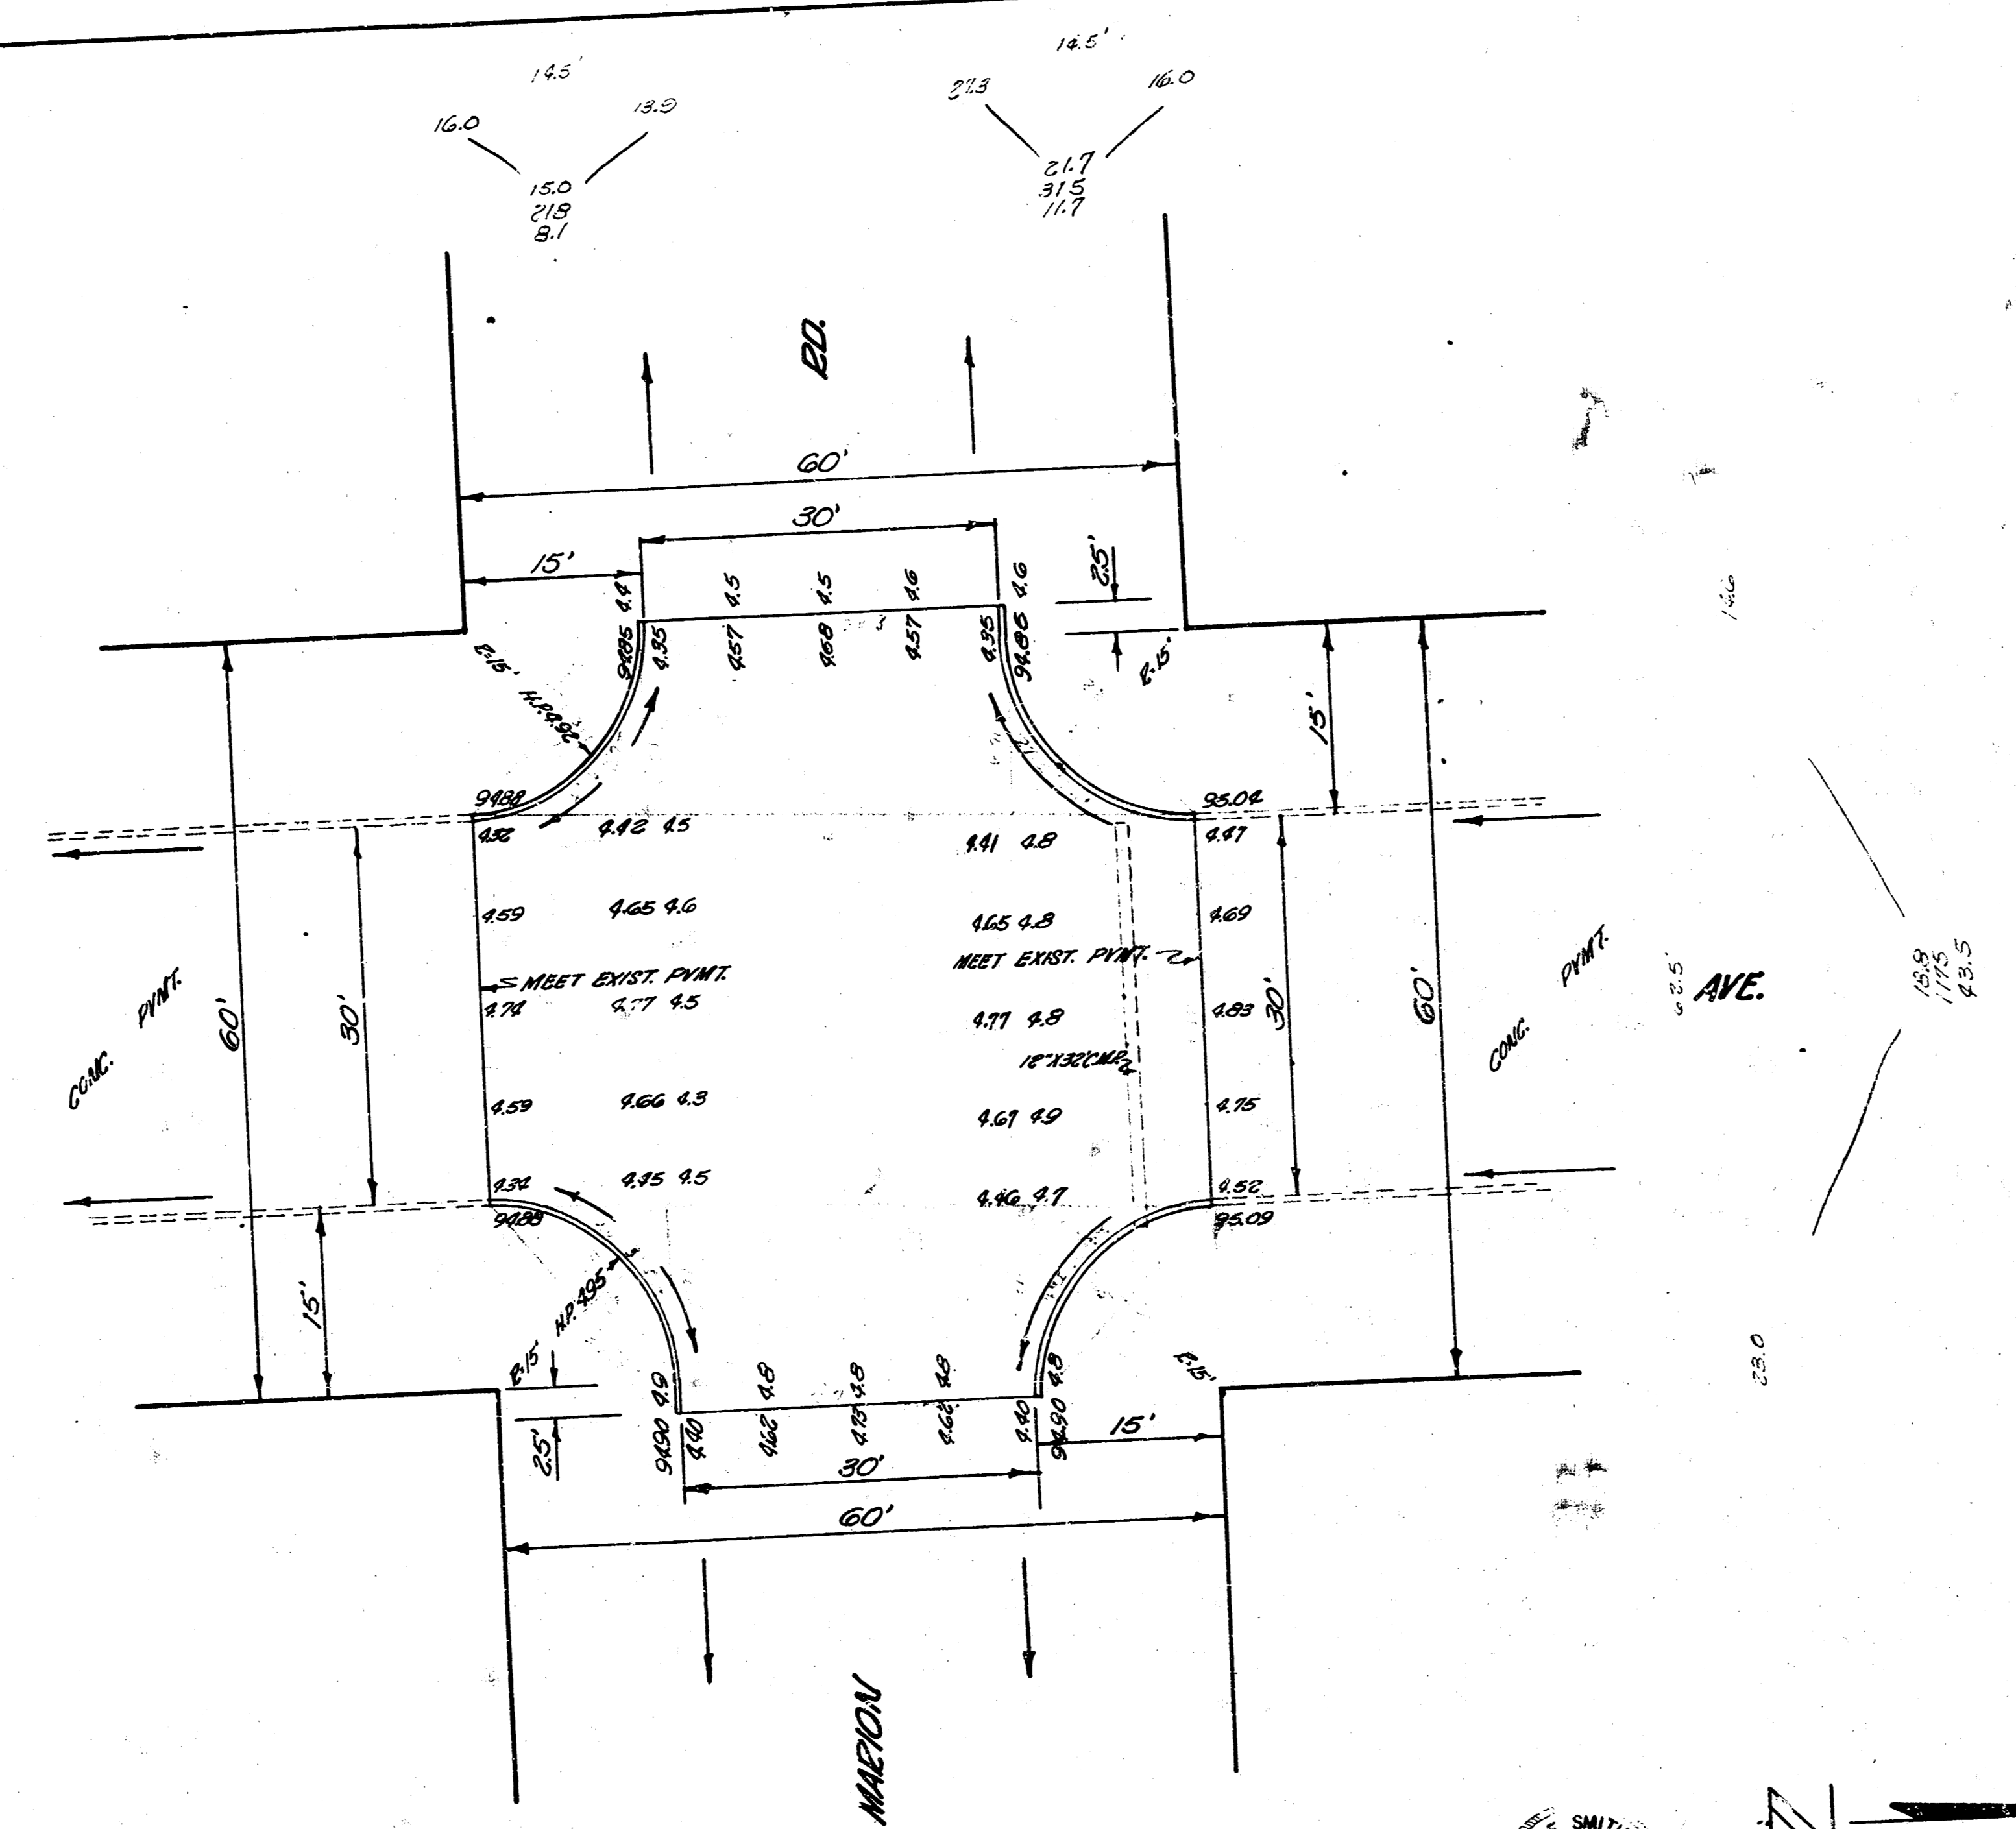

110.2
 5.2
 115.4
 TOTAL 69.6 CU YDS.

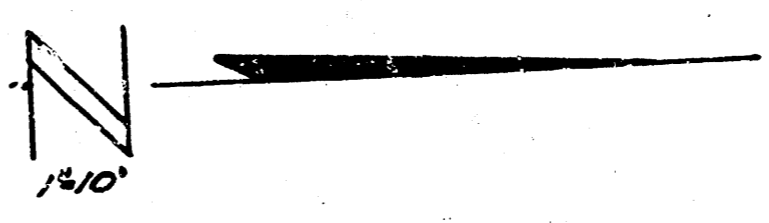

INTERSECTION
LULU AVE. & MARION RD.
 6" Conc. & C.C.
CITY OF WICHITA, KANSAS
 B.E. SMITH
 JUNE 1953
 CITY ENGINEER
 Permit No. 01319

1 2 3 4