


1" = 20'



Scale 1" = 20'

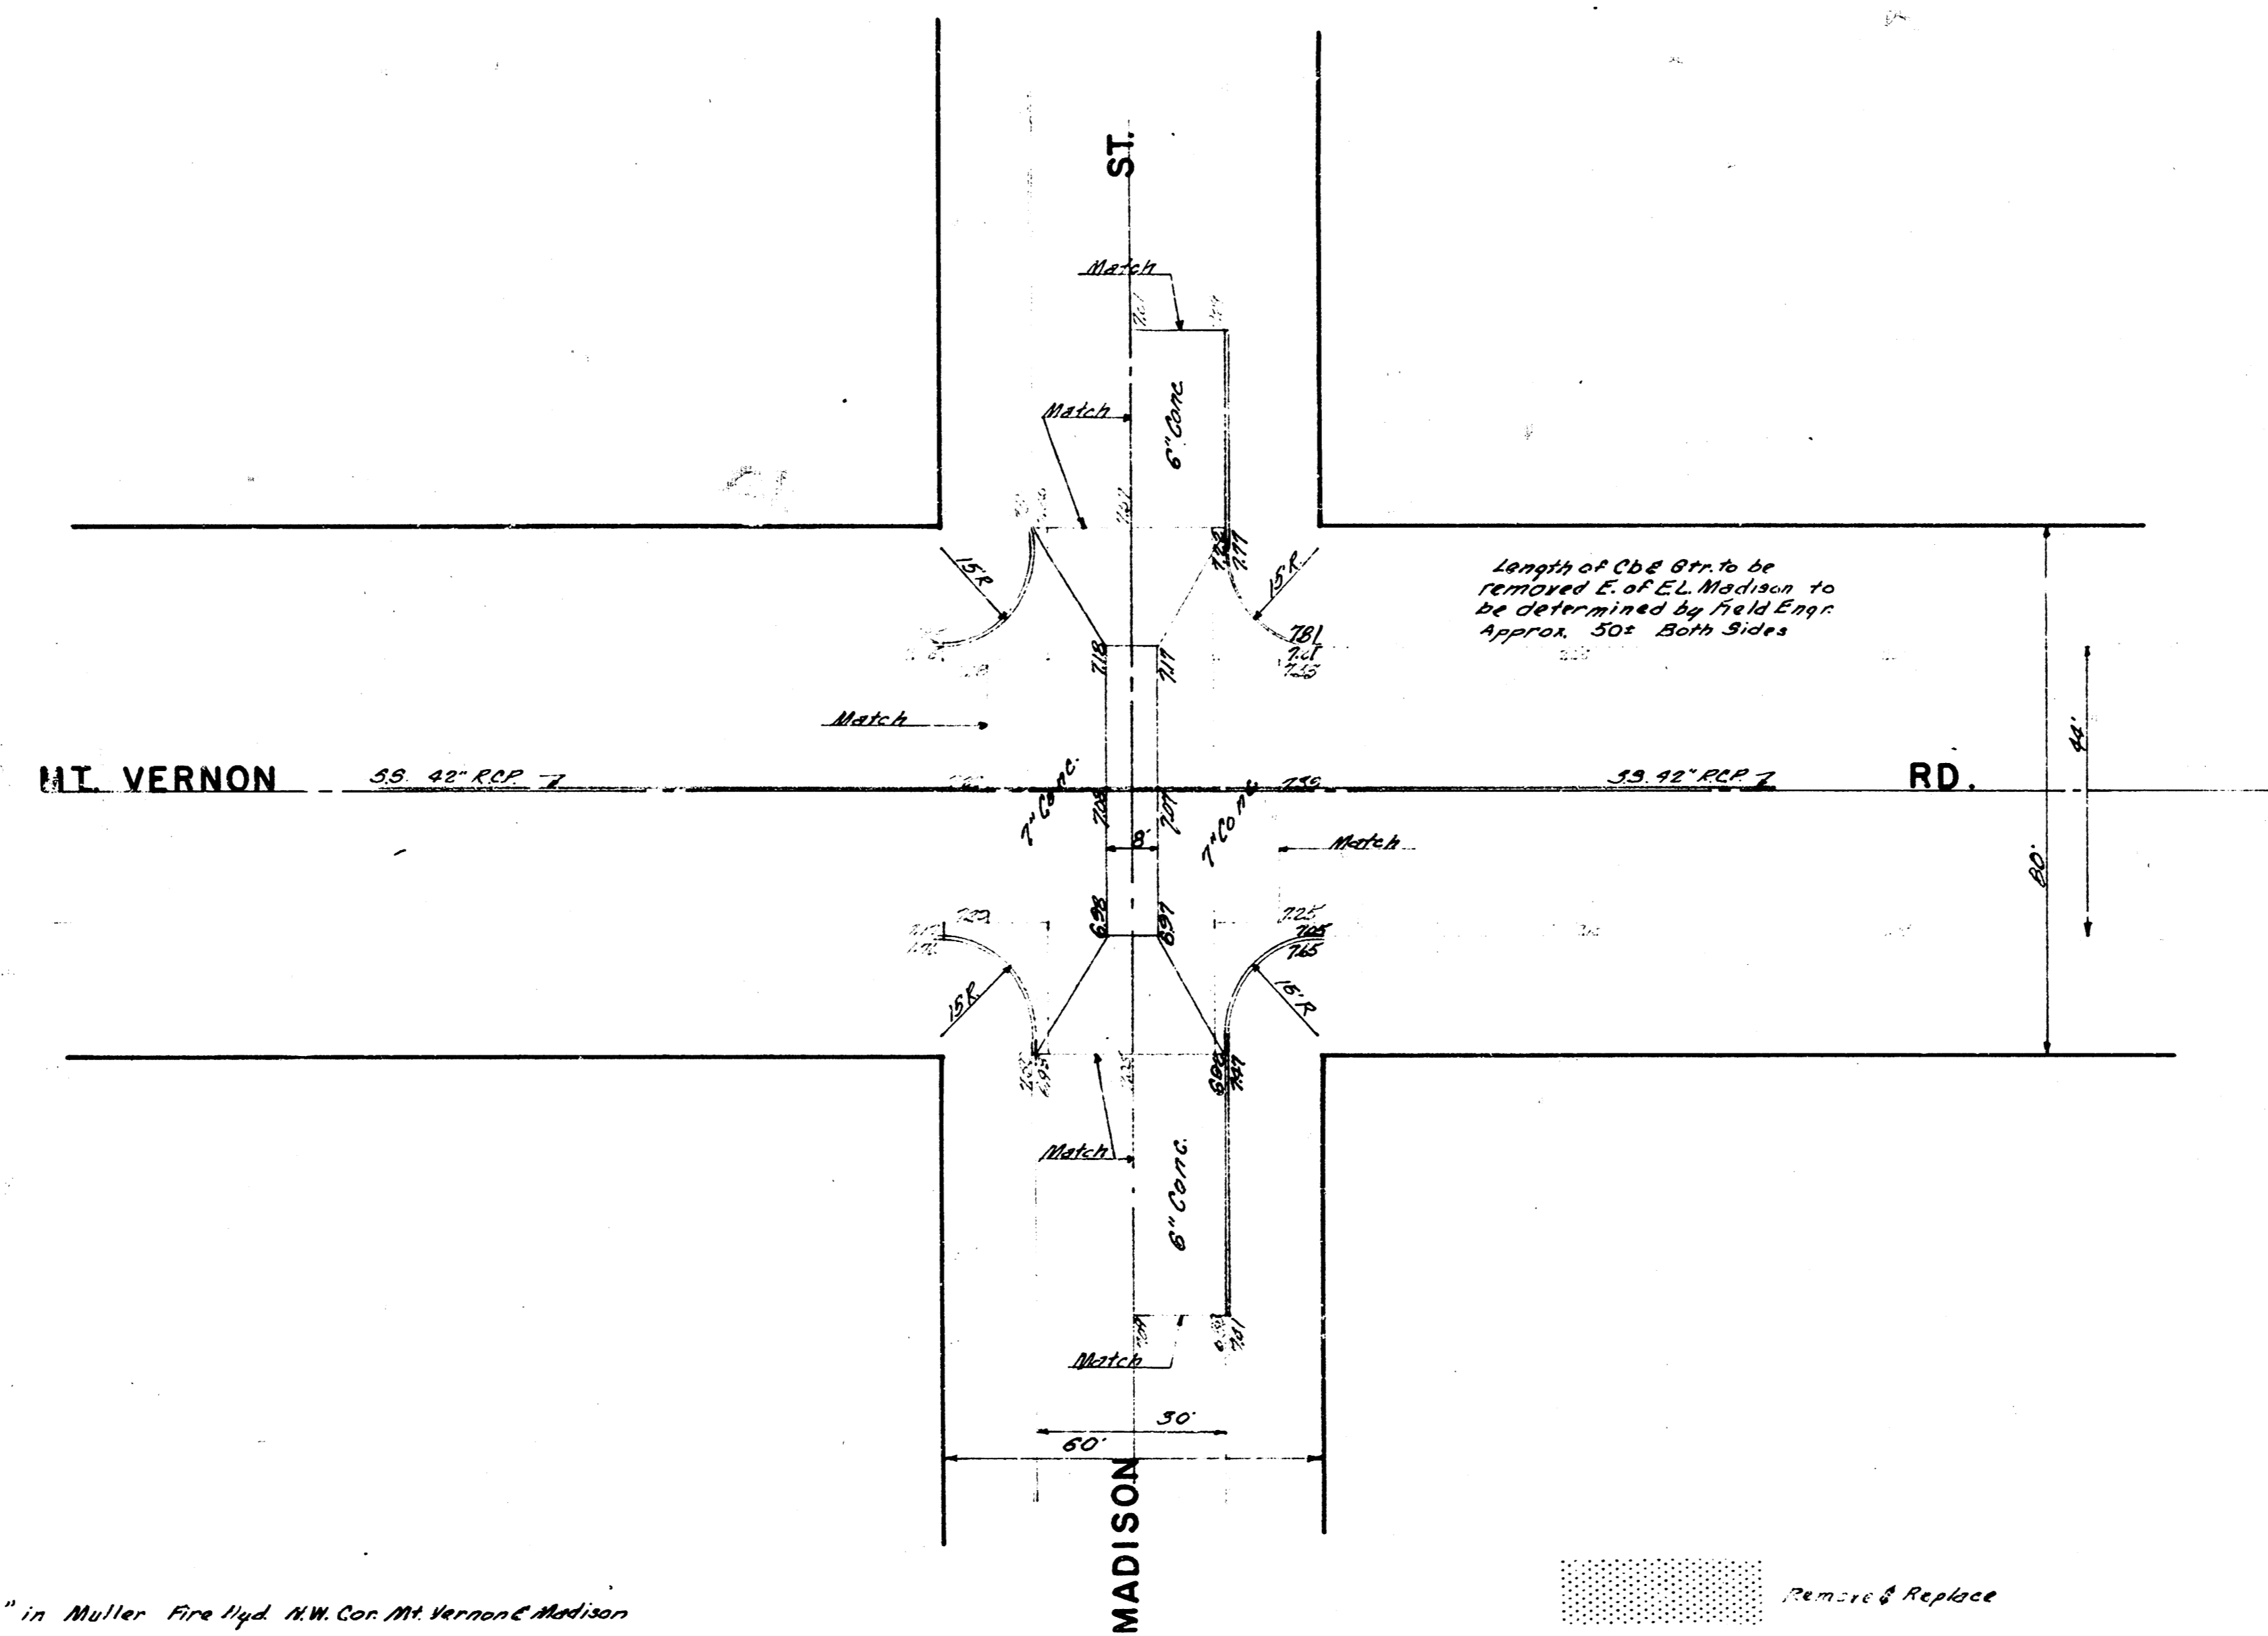

B.M. 100.00 "M" in Muller Fire Hyd. N.W. Cor. Mt. Vernon & Madison

Remove & Replace

MT. VERNON RD. & MADISON ST.
INTERSECTION REPAIR
CITY OF WICHITA, KANSAS
B.E. SMITH CITY ENGINEER
DATE