

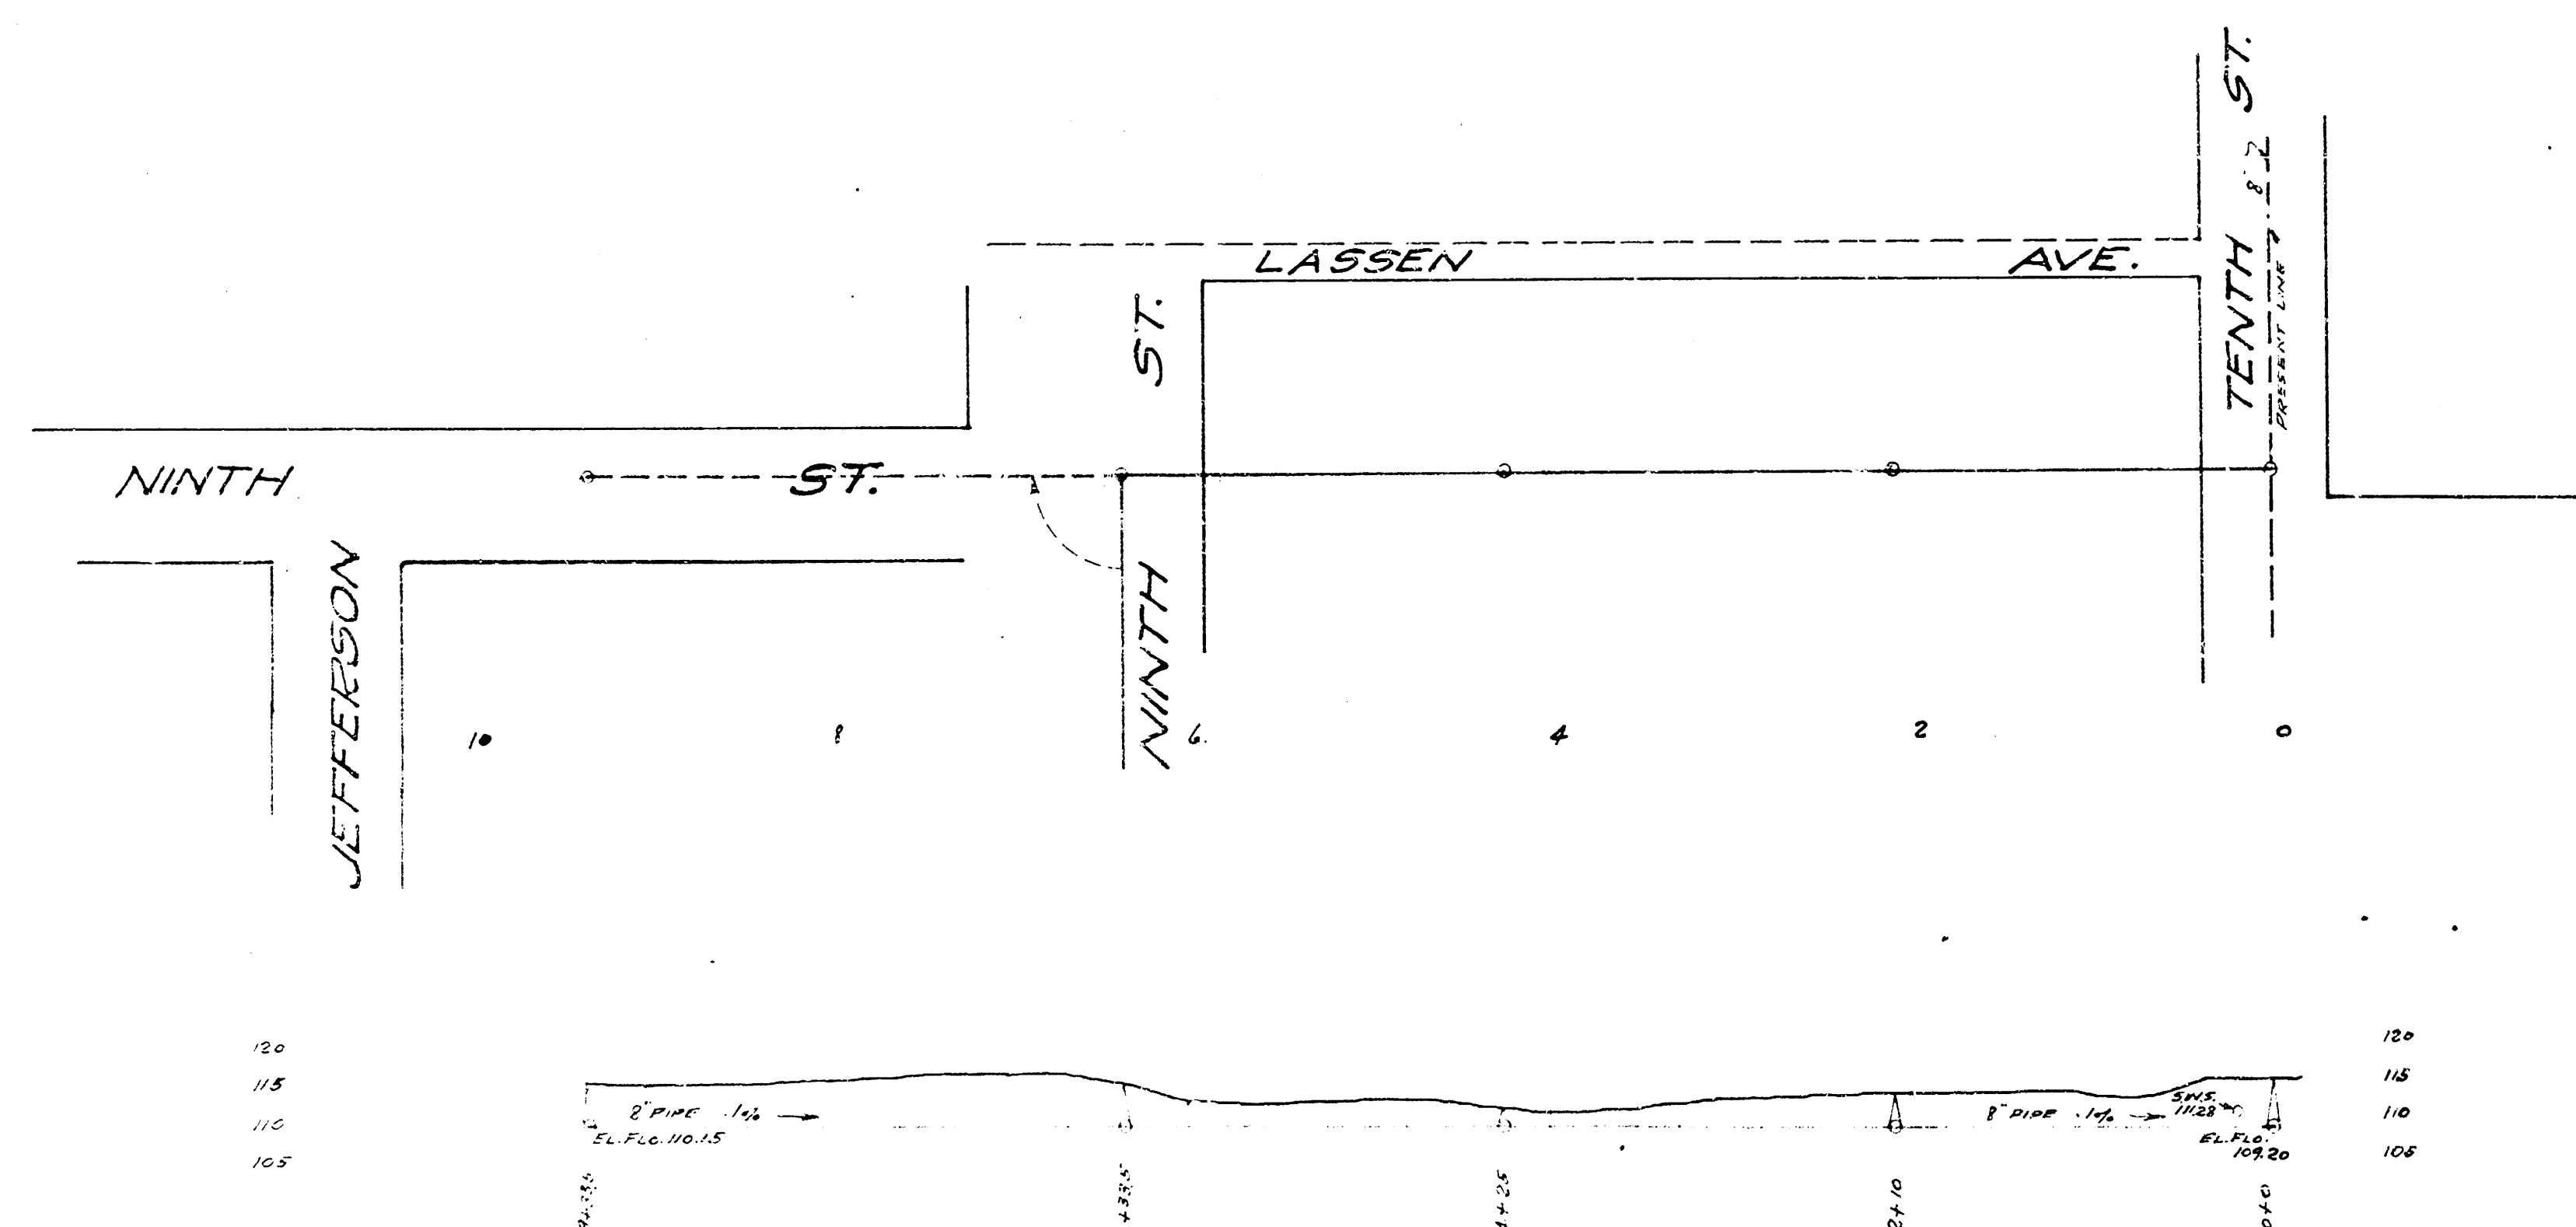
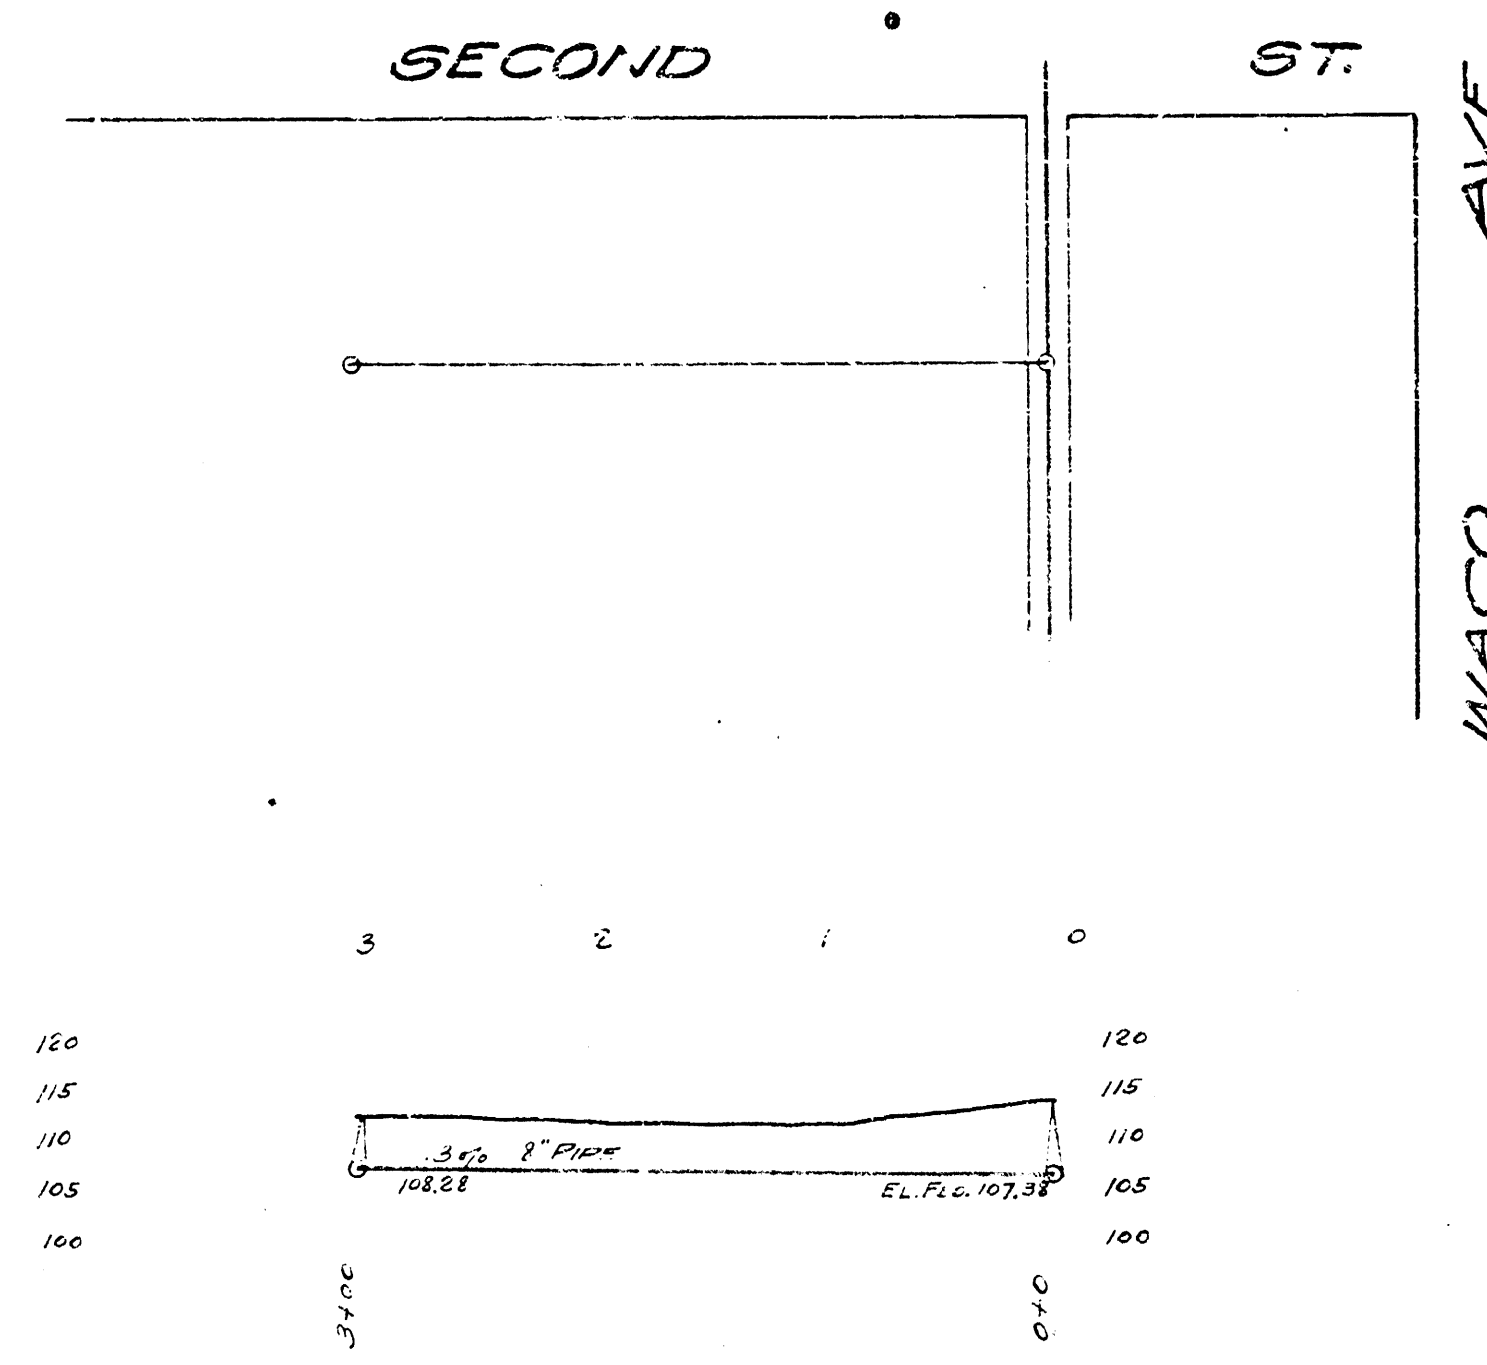


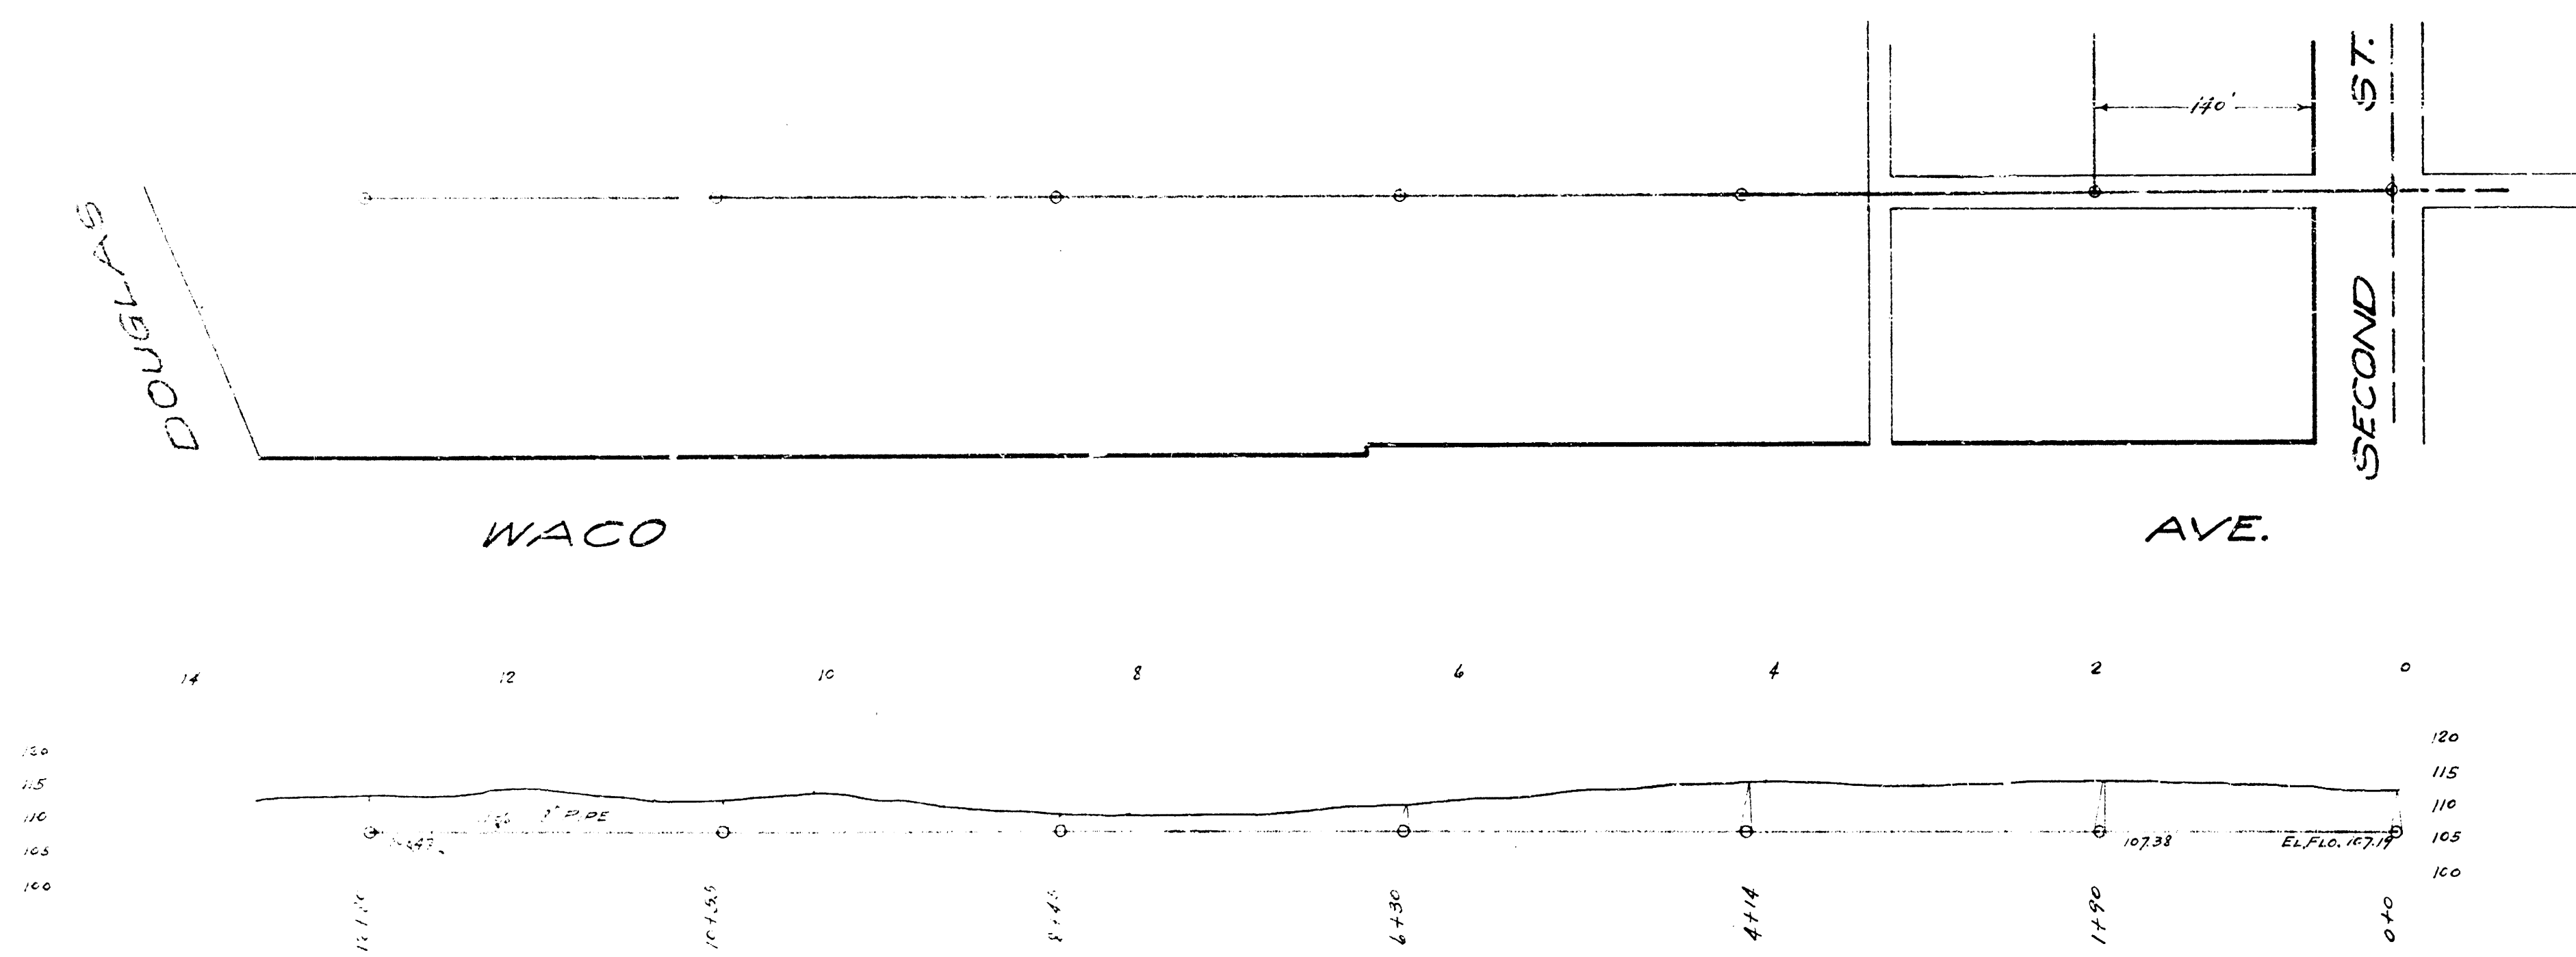

LAT. A" S.S. # 15

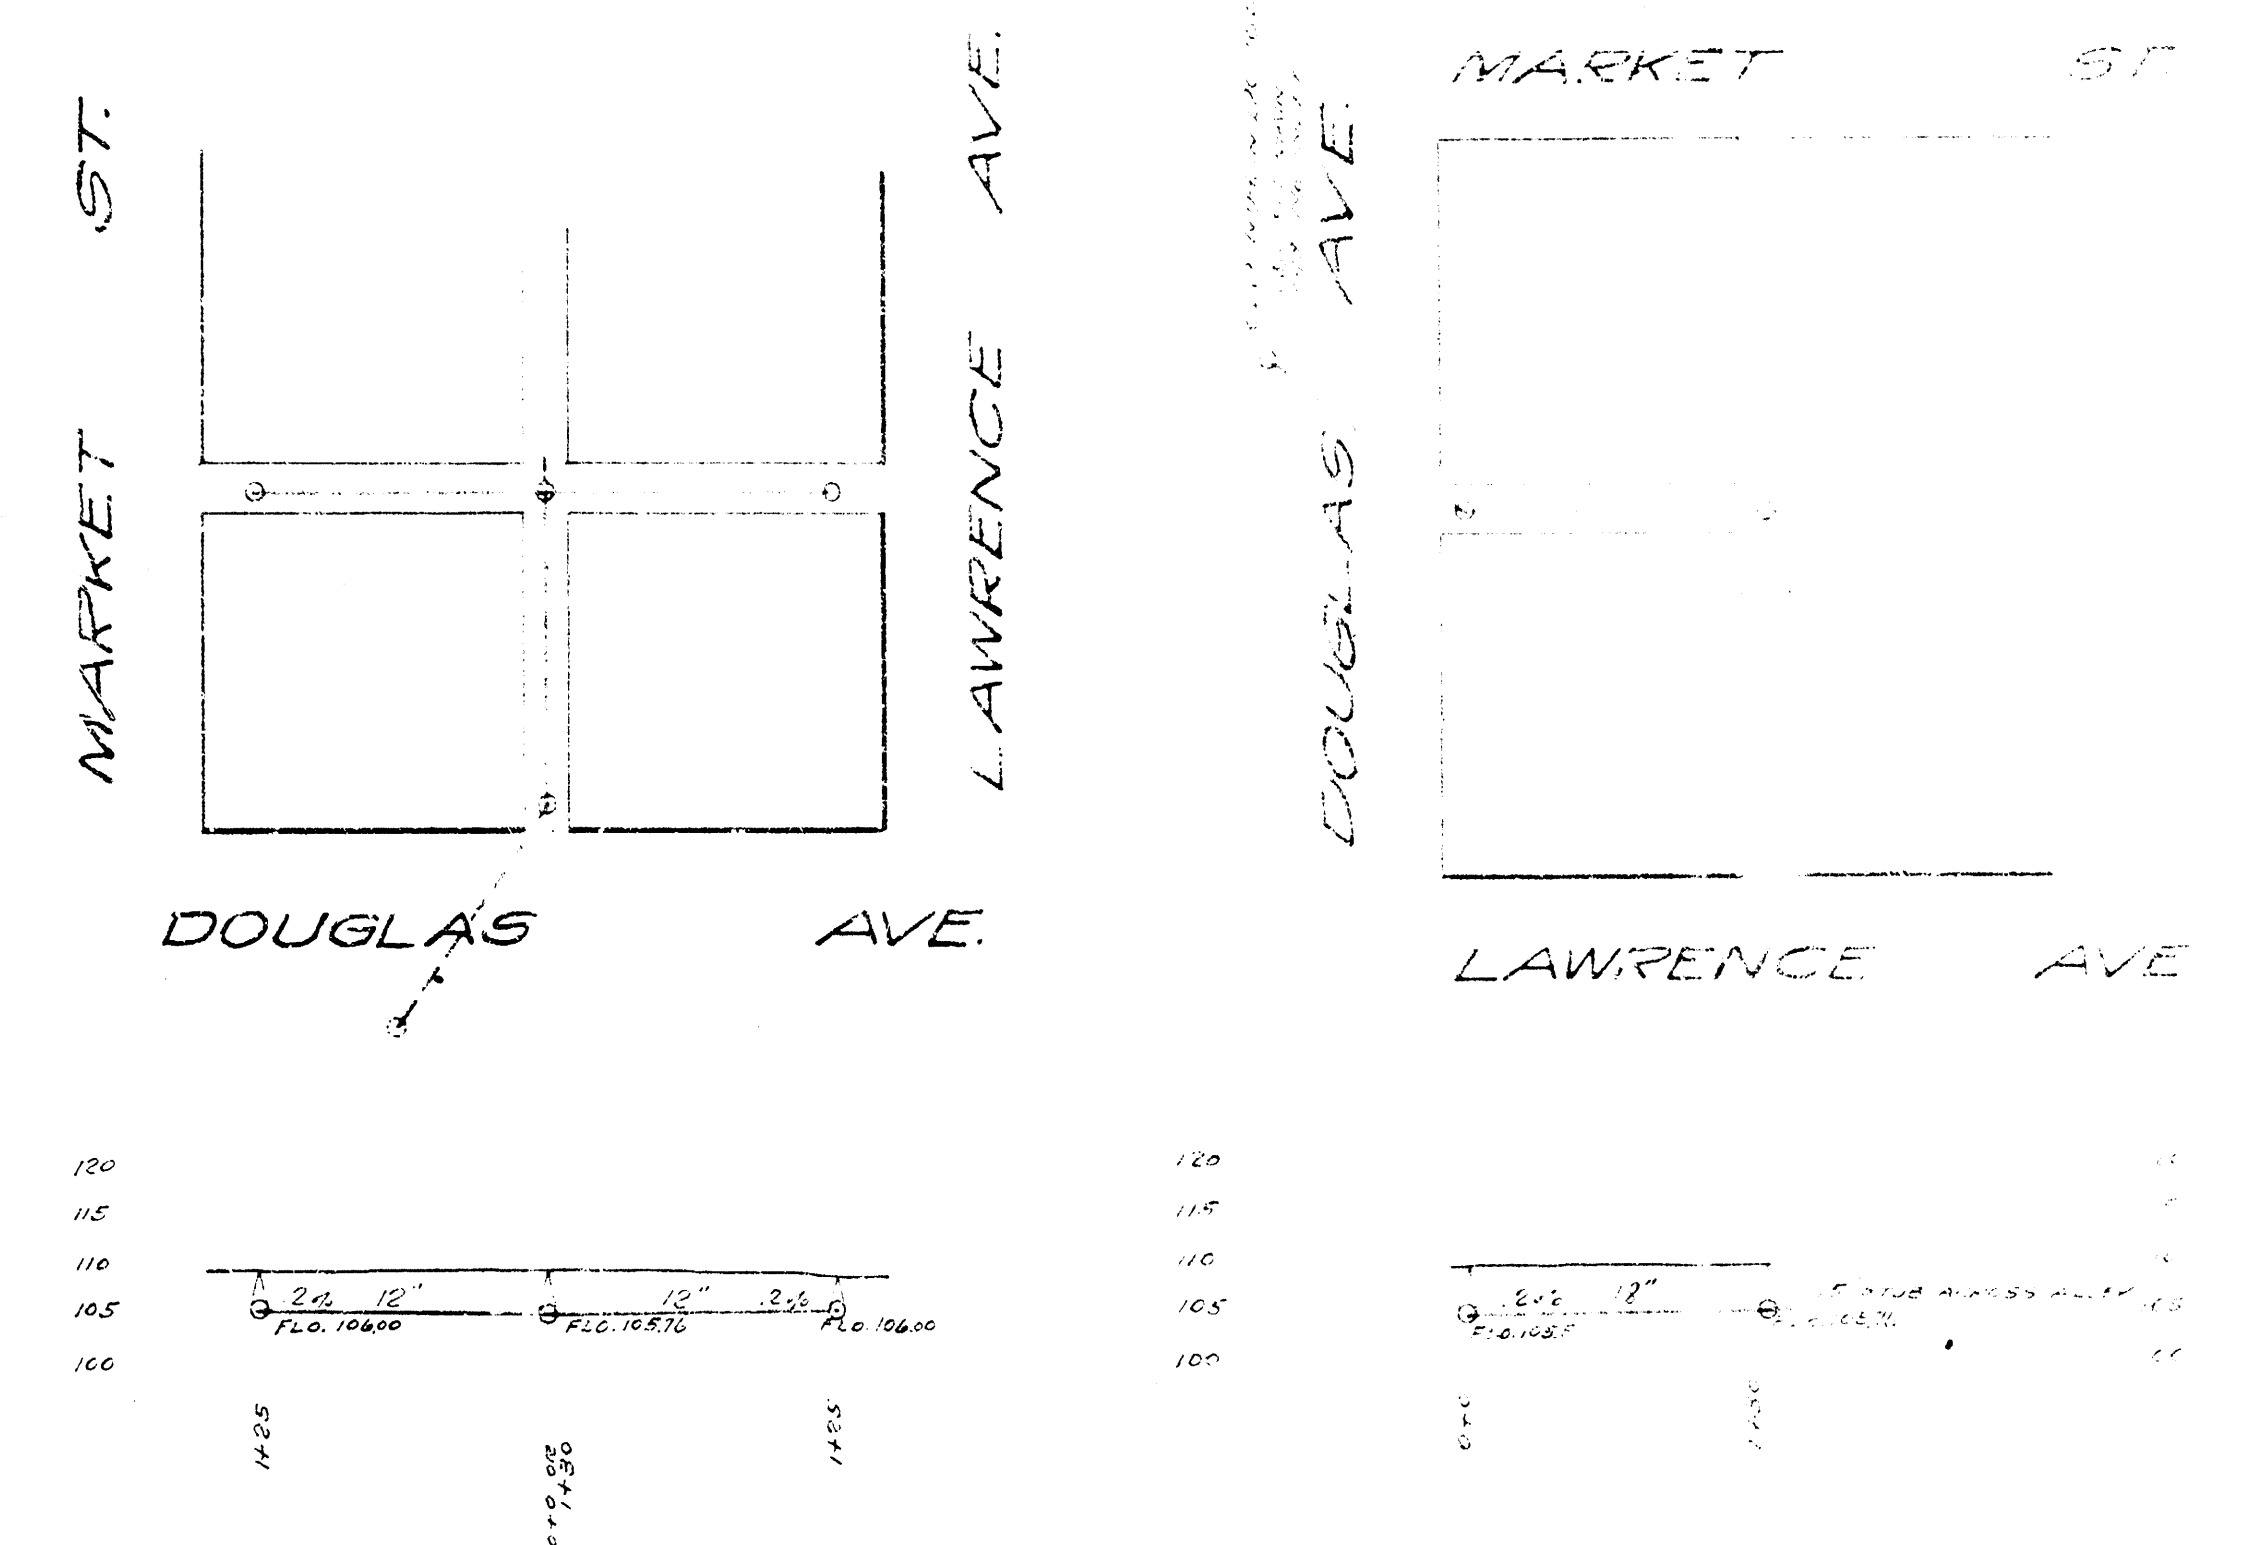

DISTRICT "K"
SW.S. NO. 8