

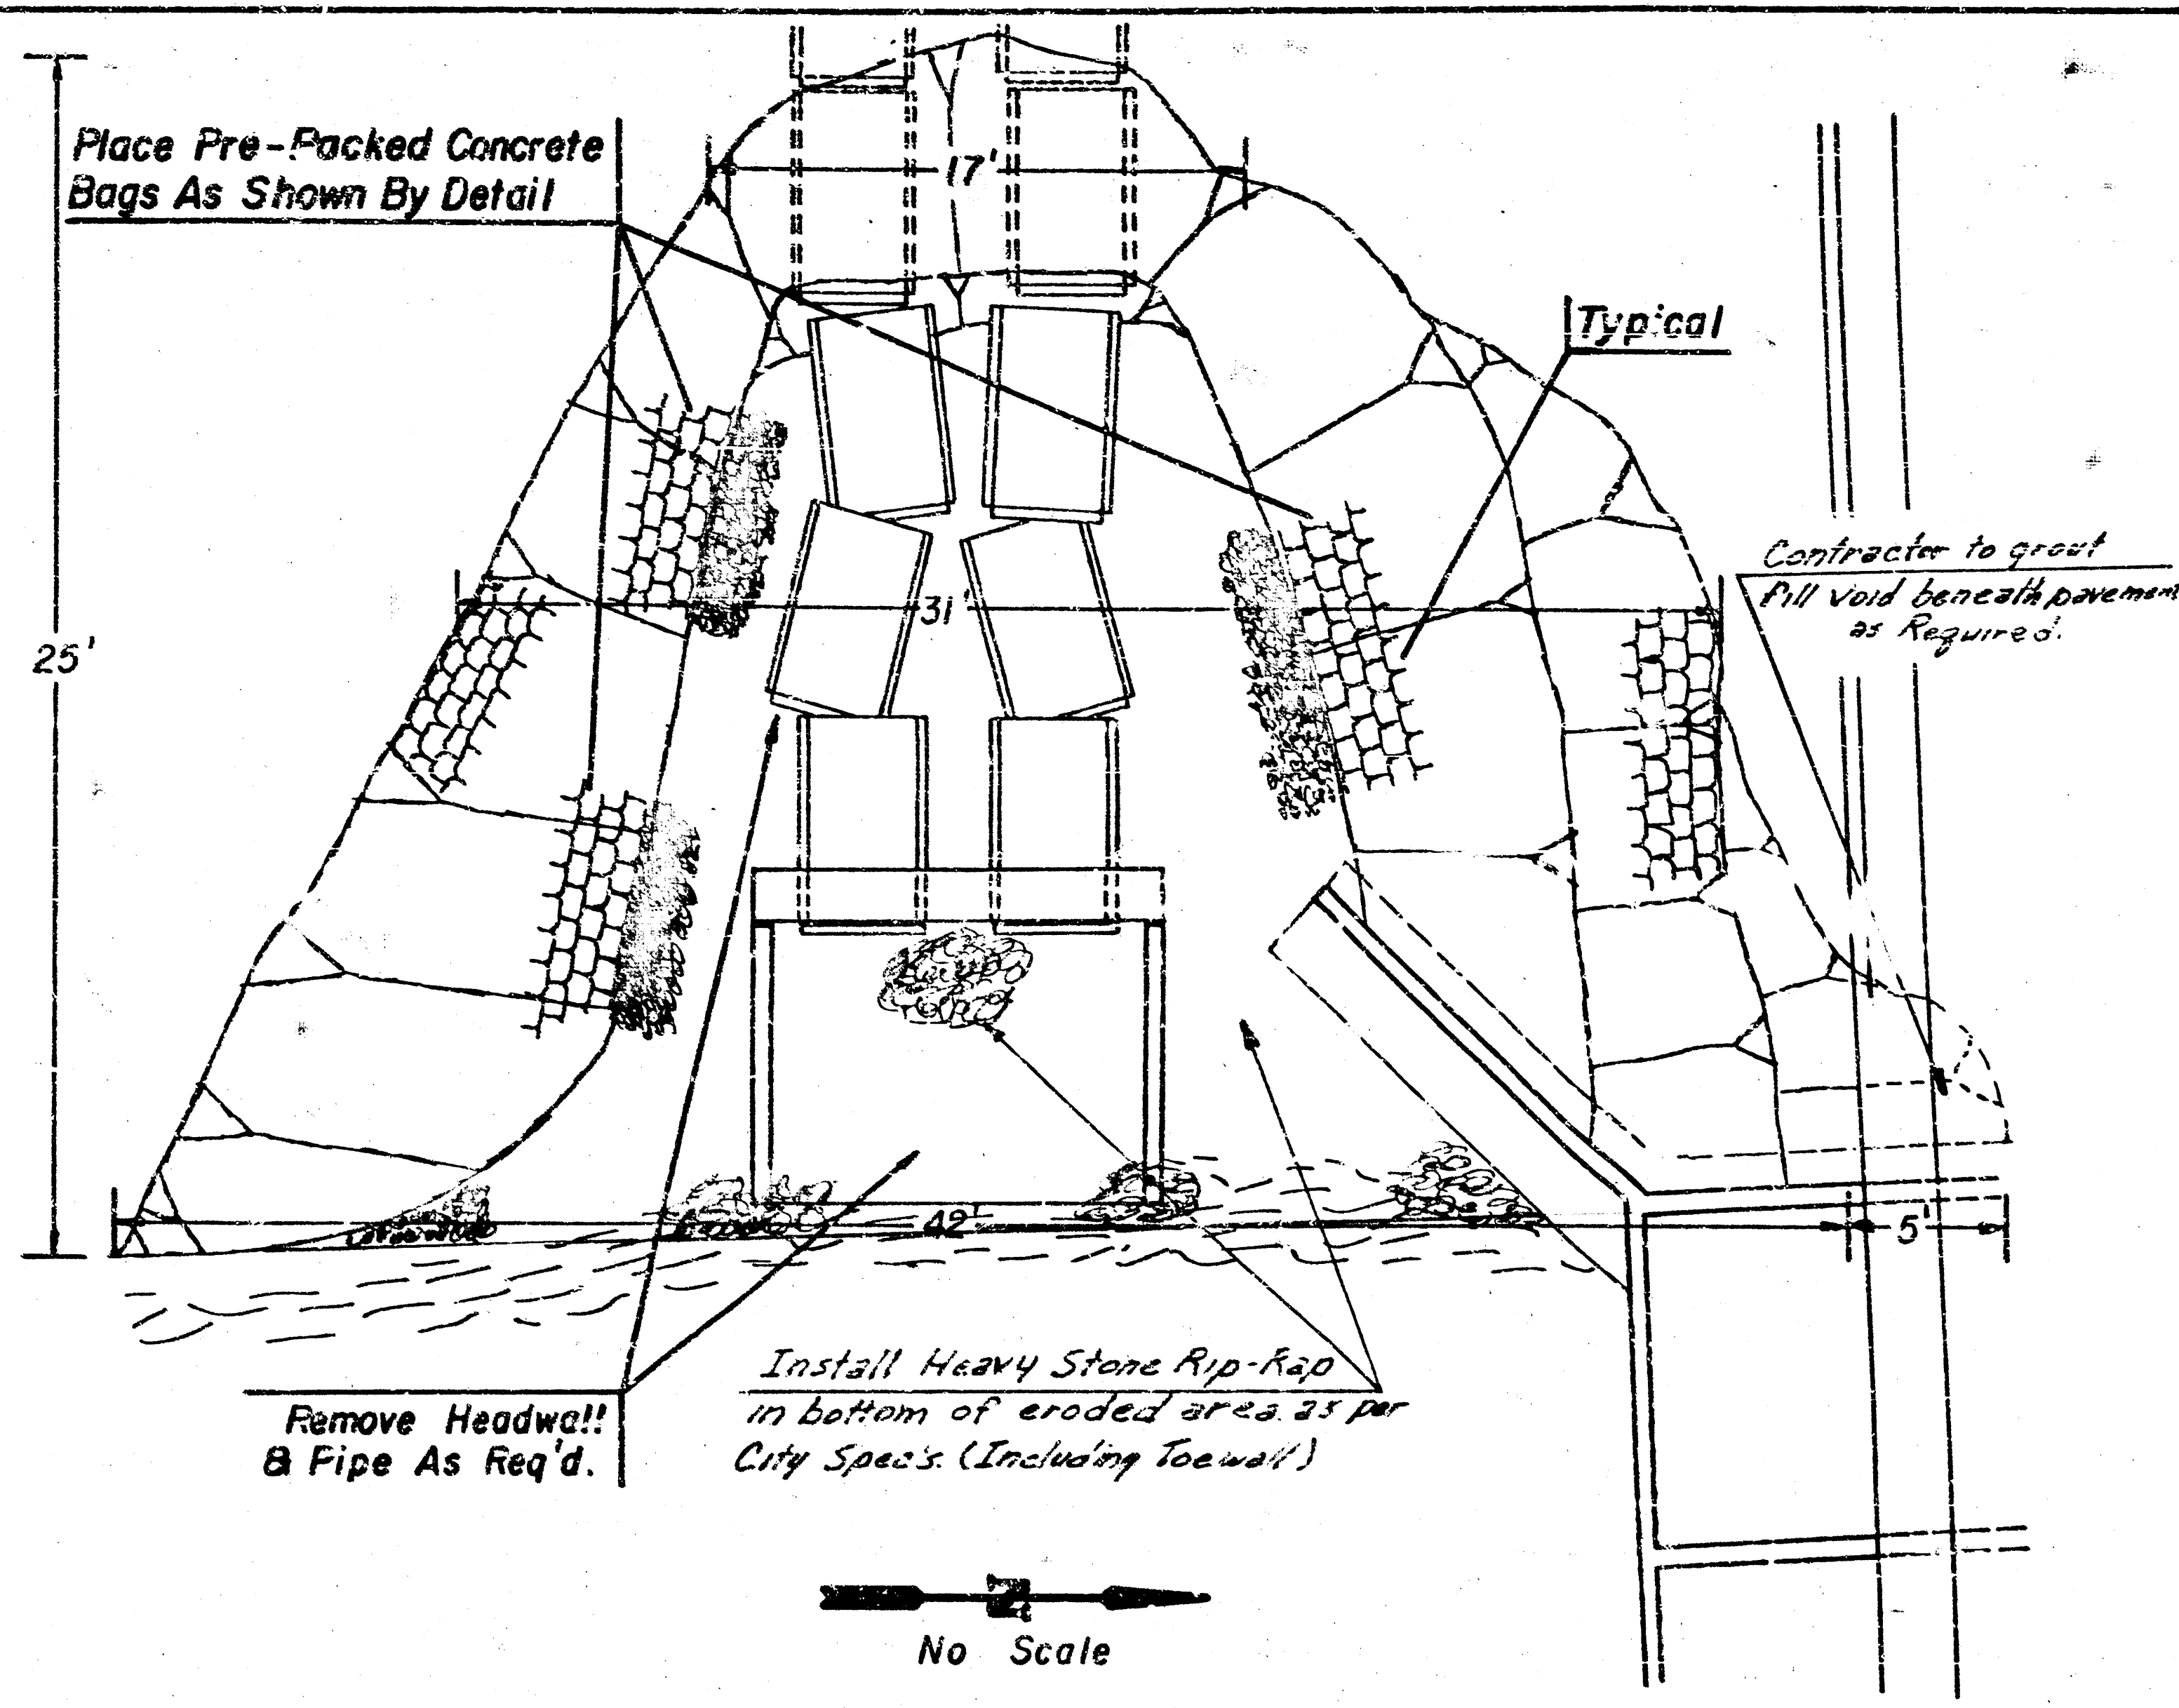
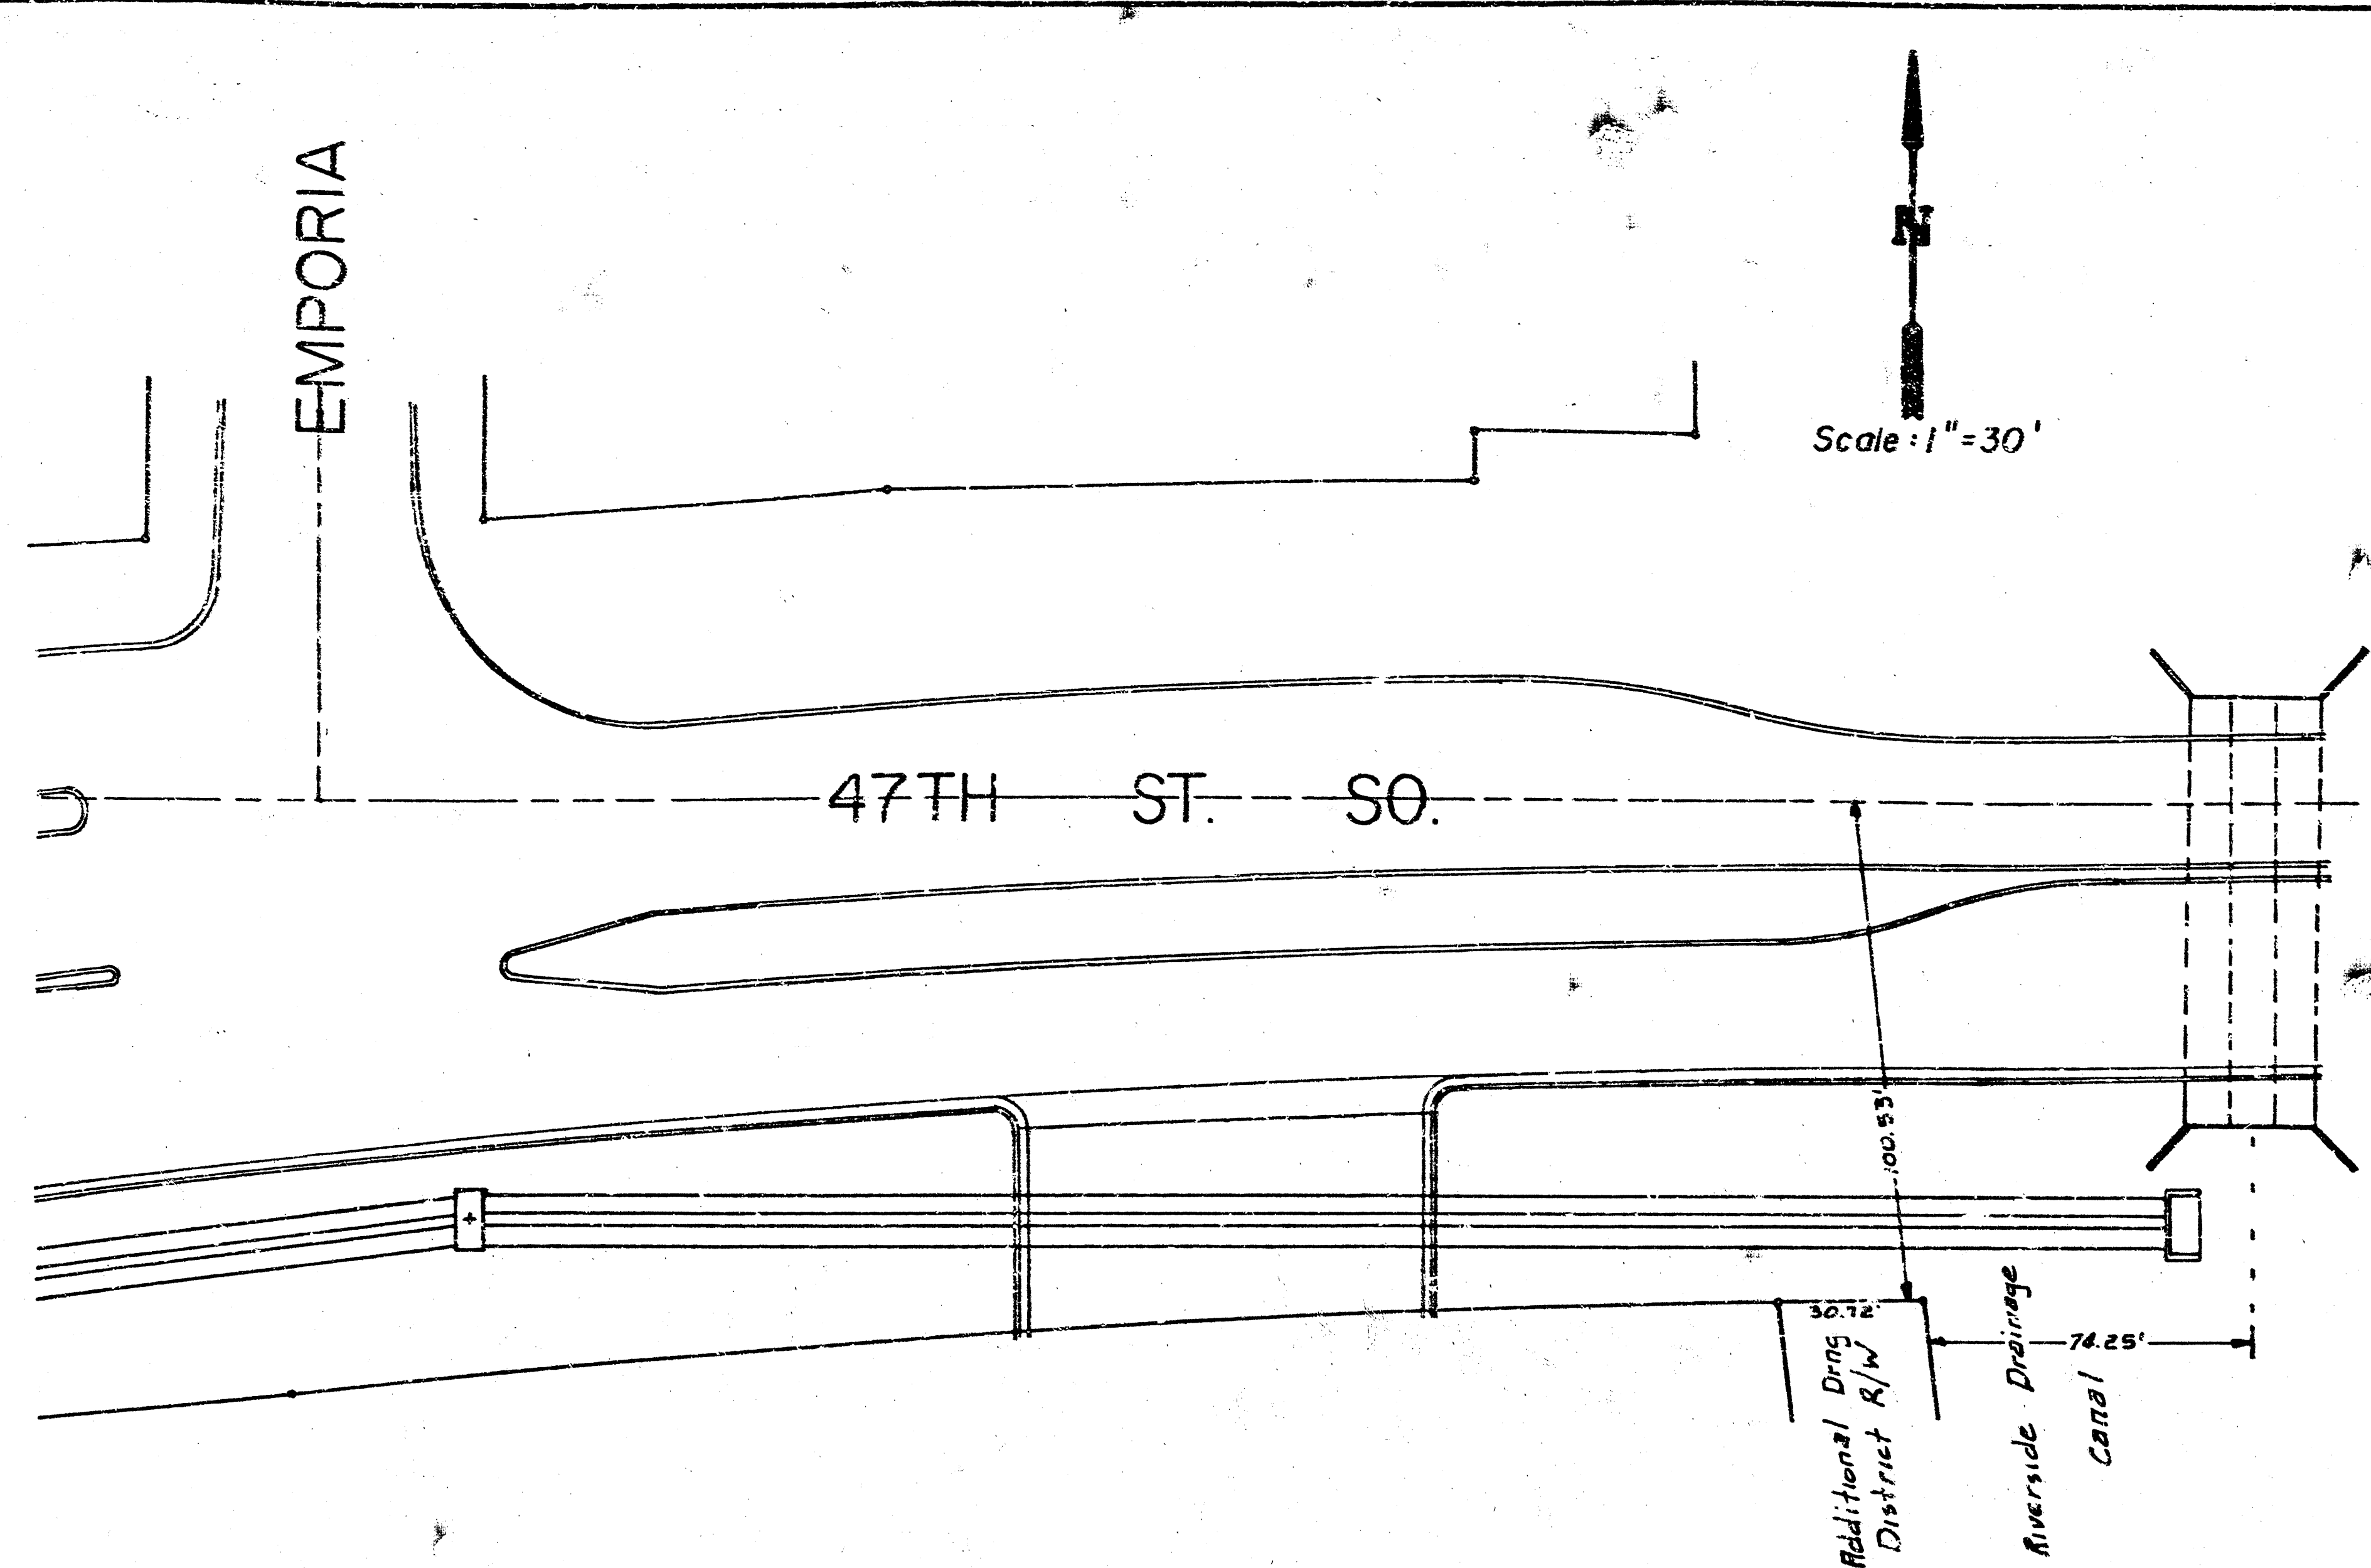


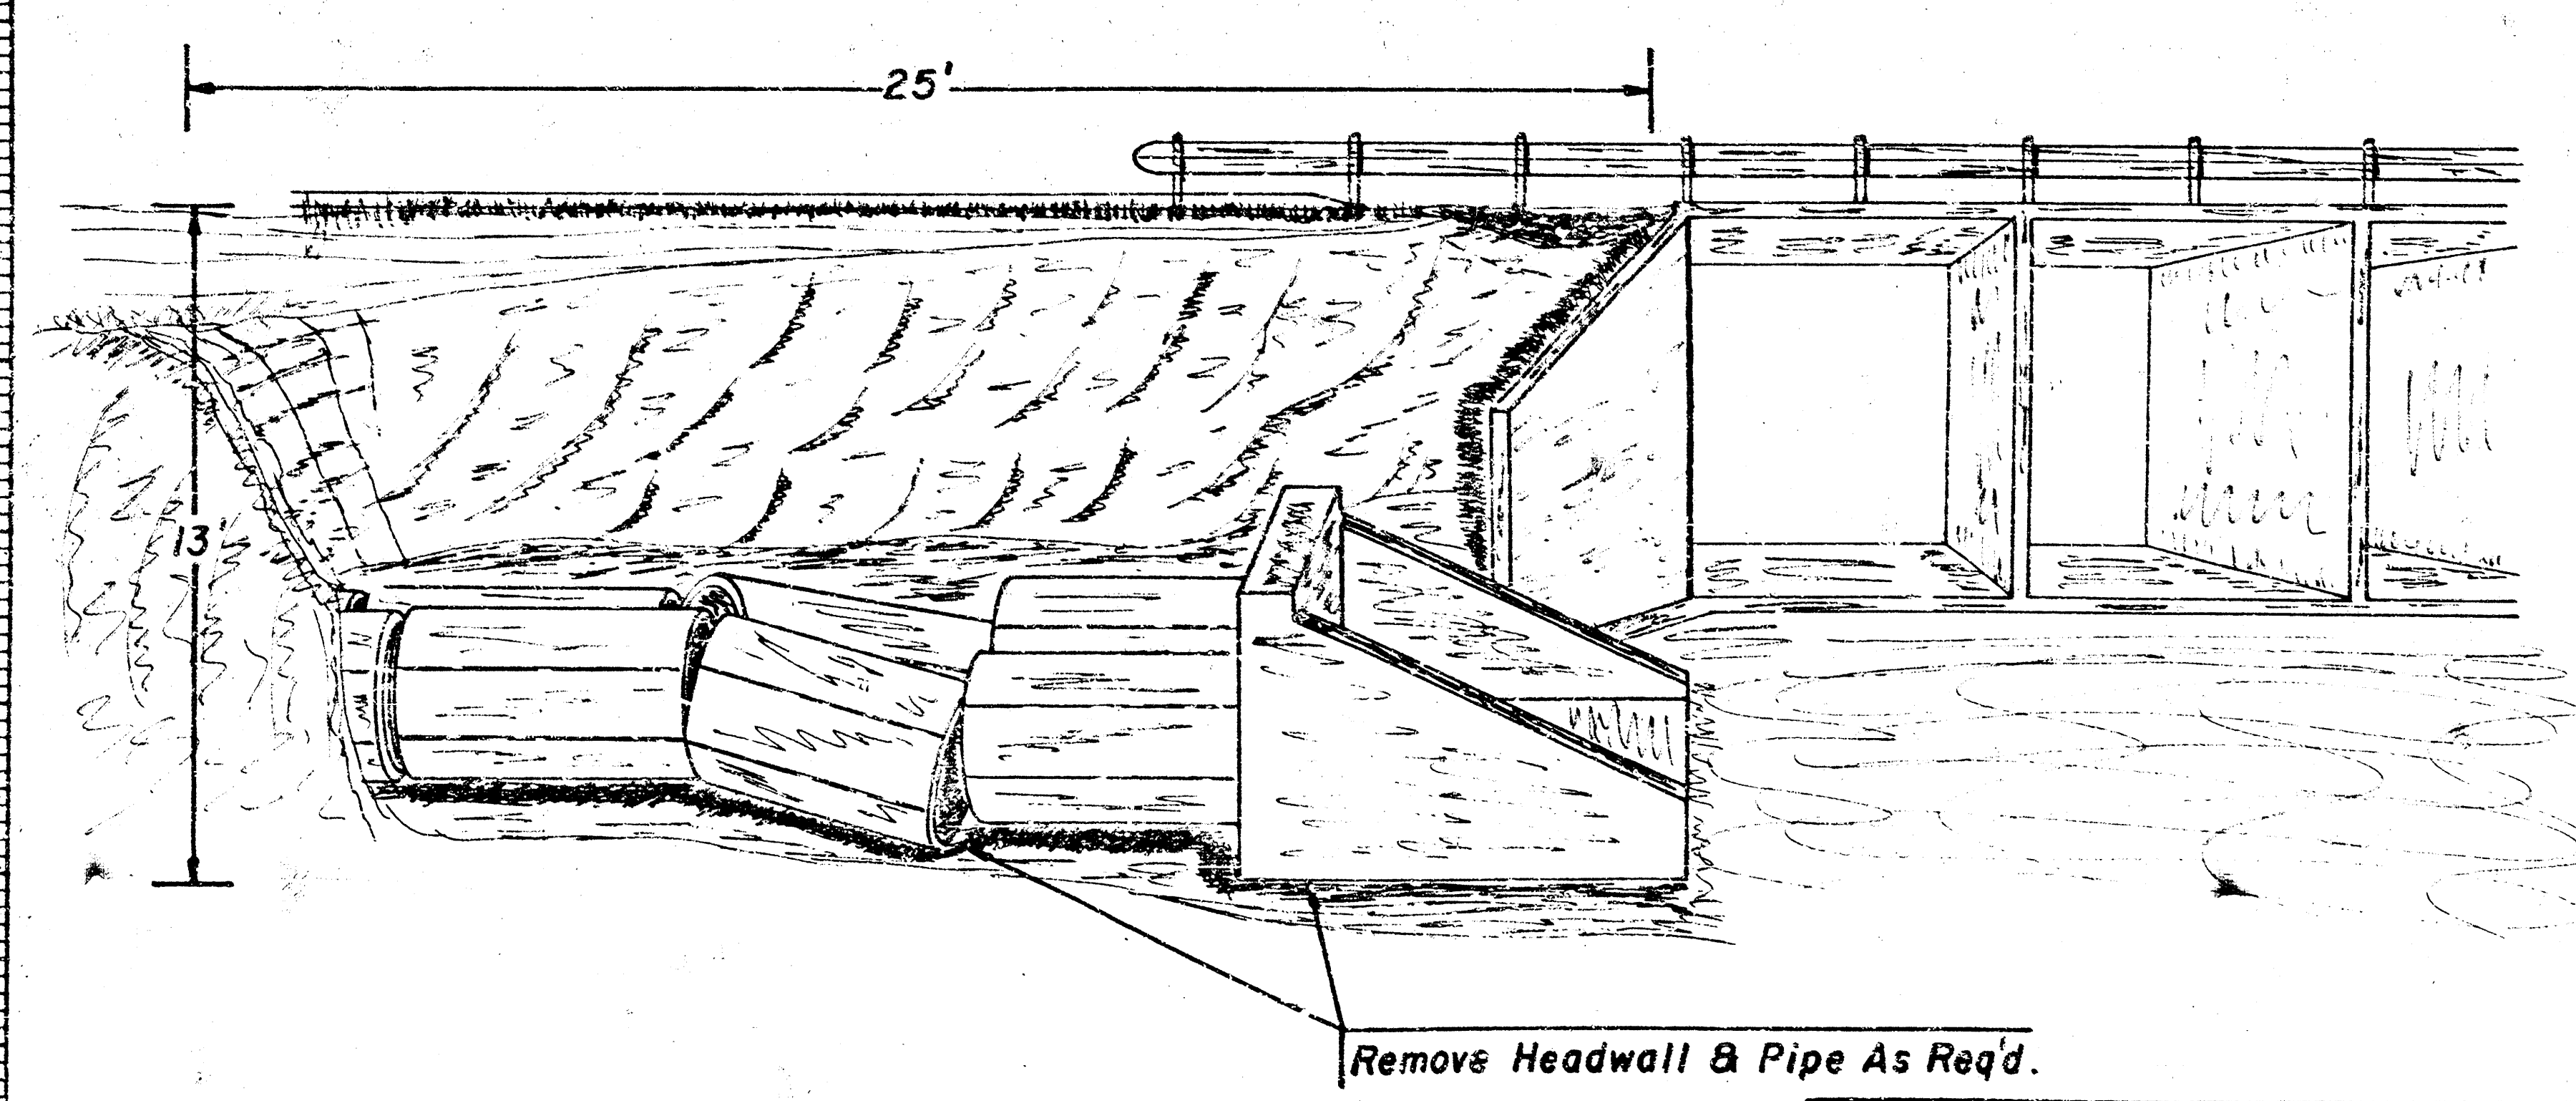

DETAIL

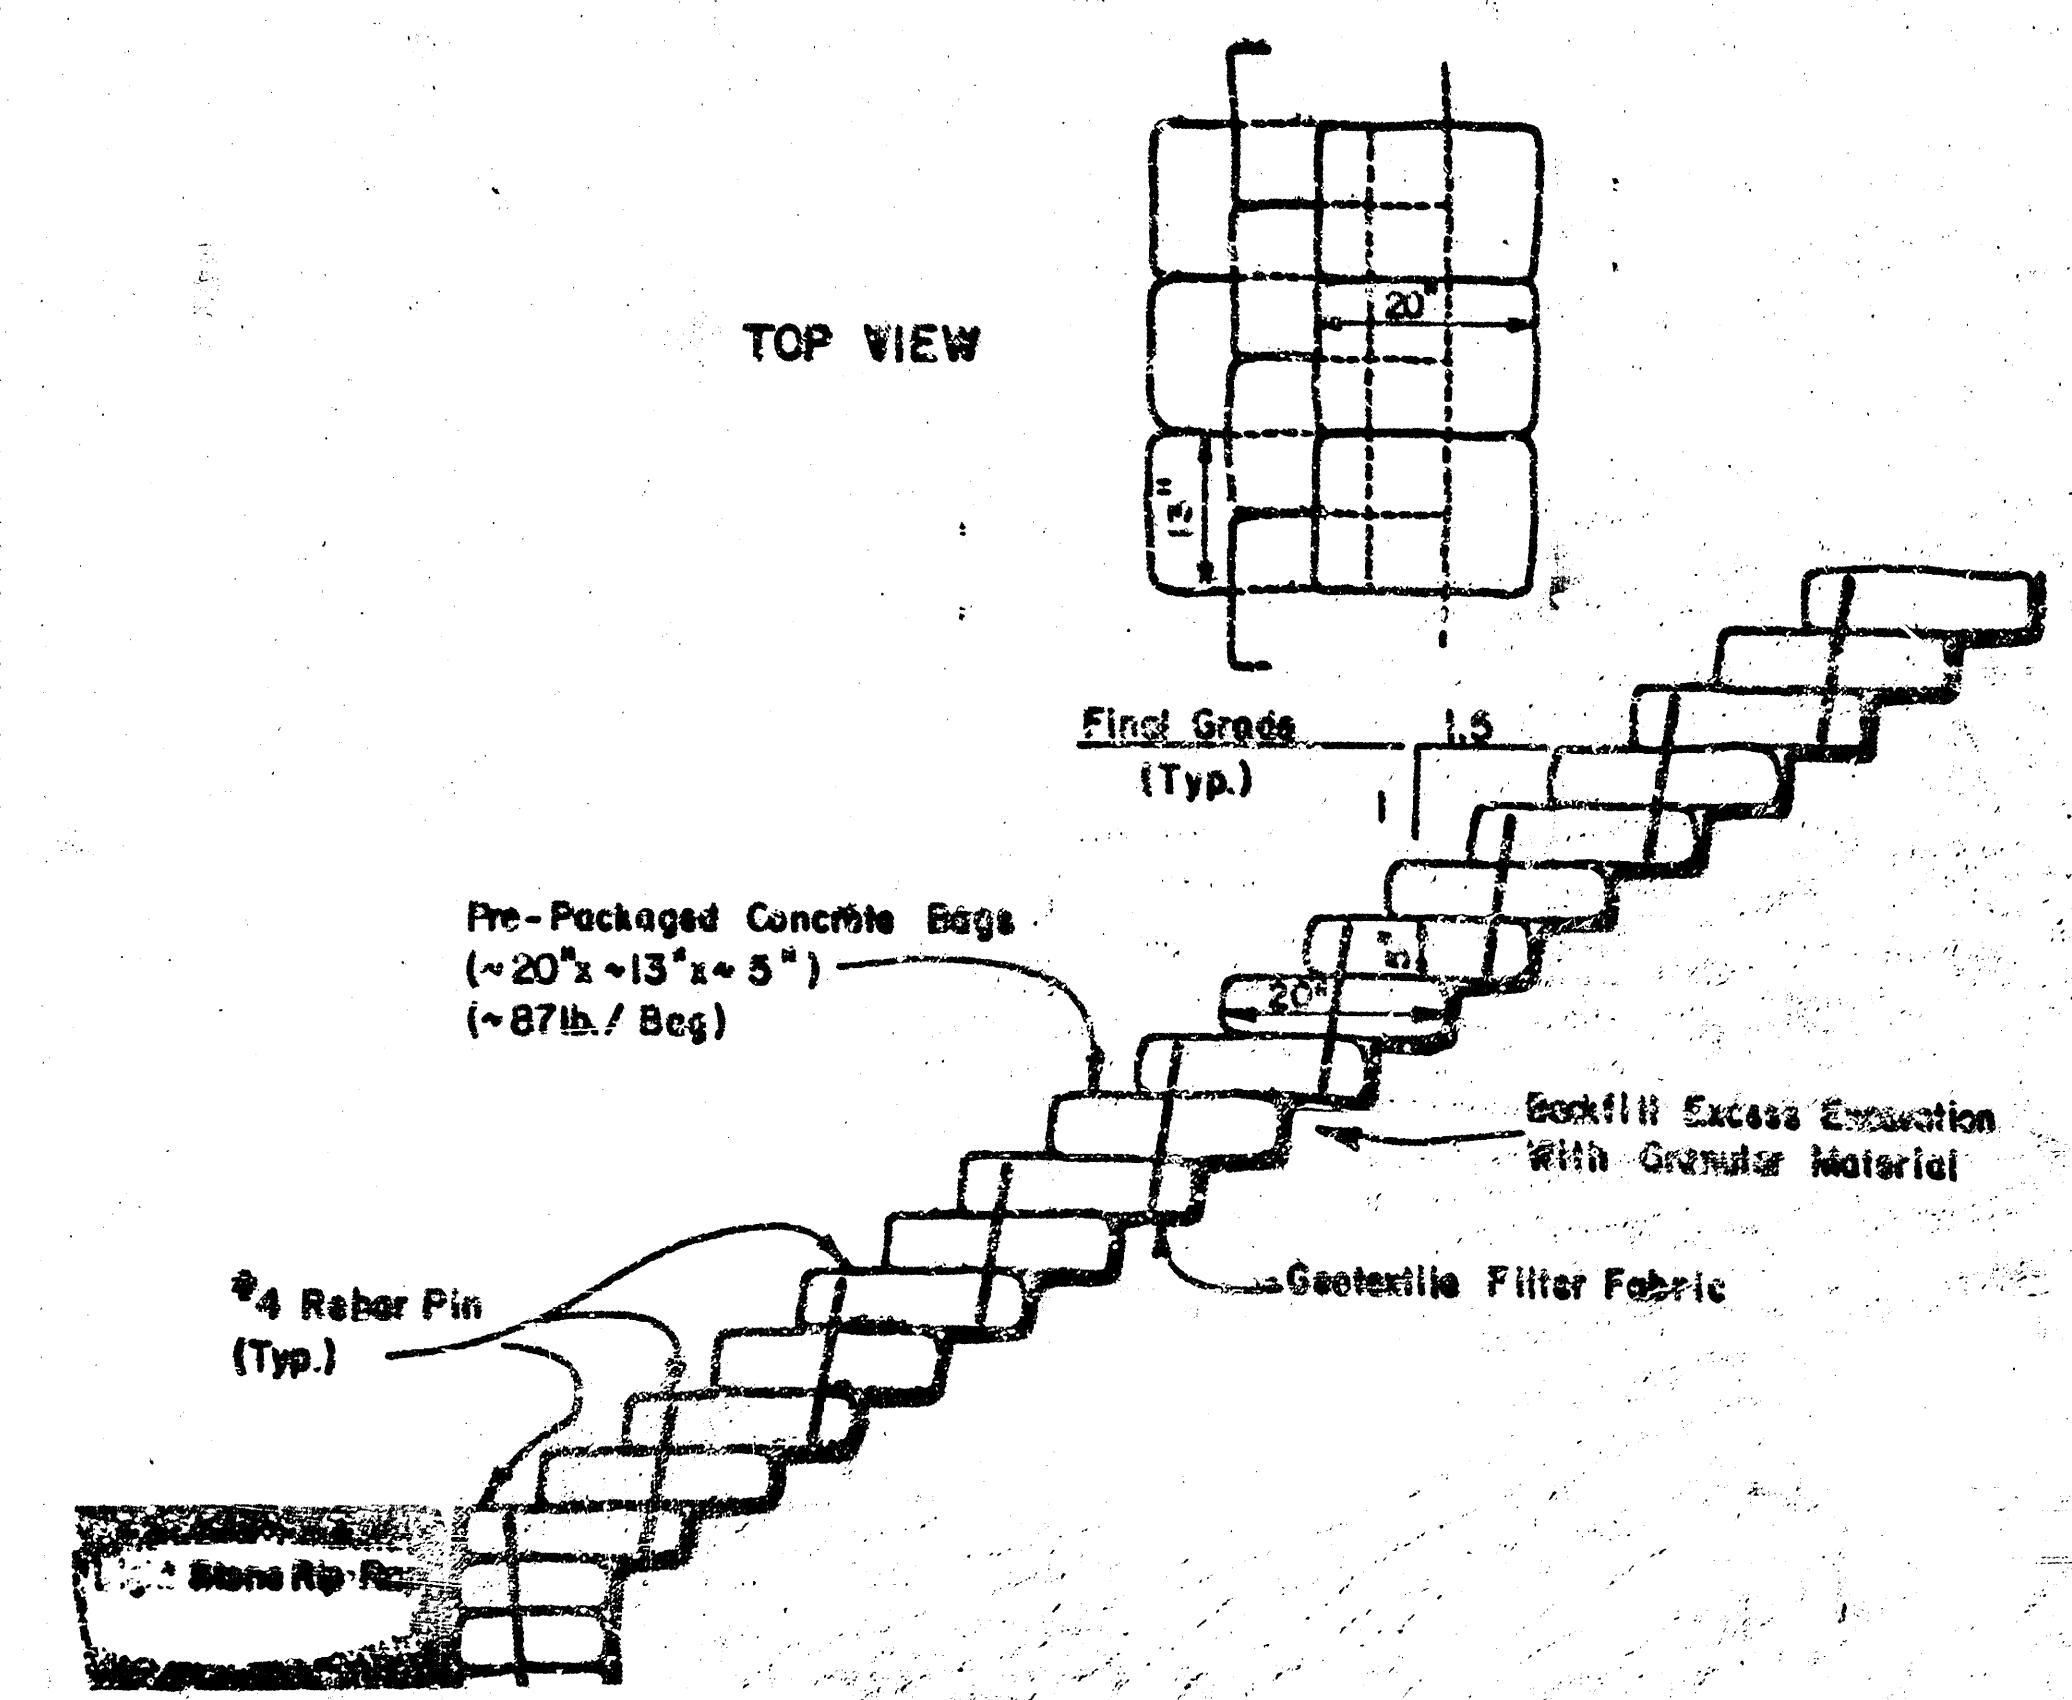

1989 SWS Reconstruction Program
Phase 2
468-81965 Index Code: 720011