

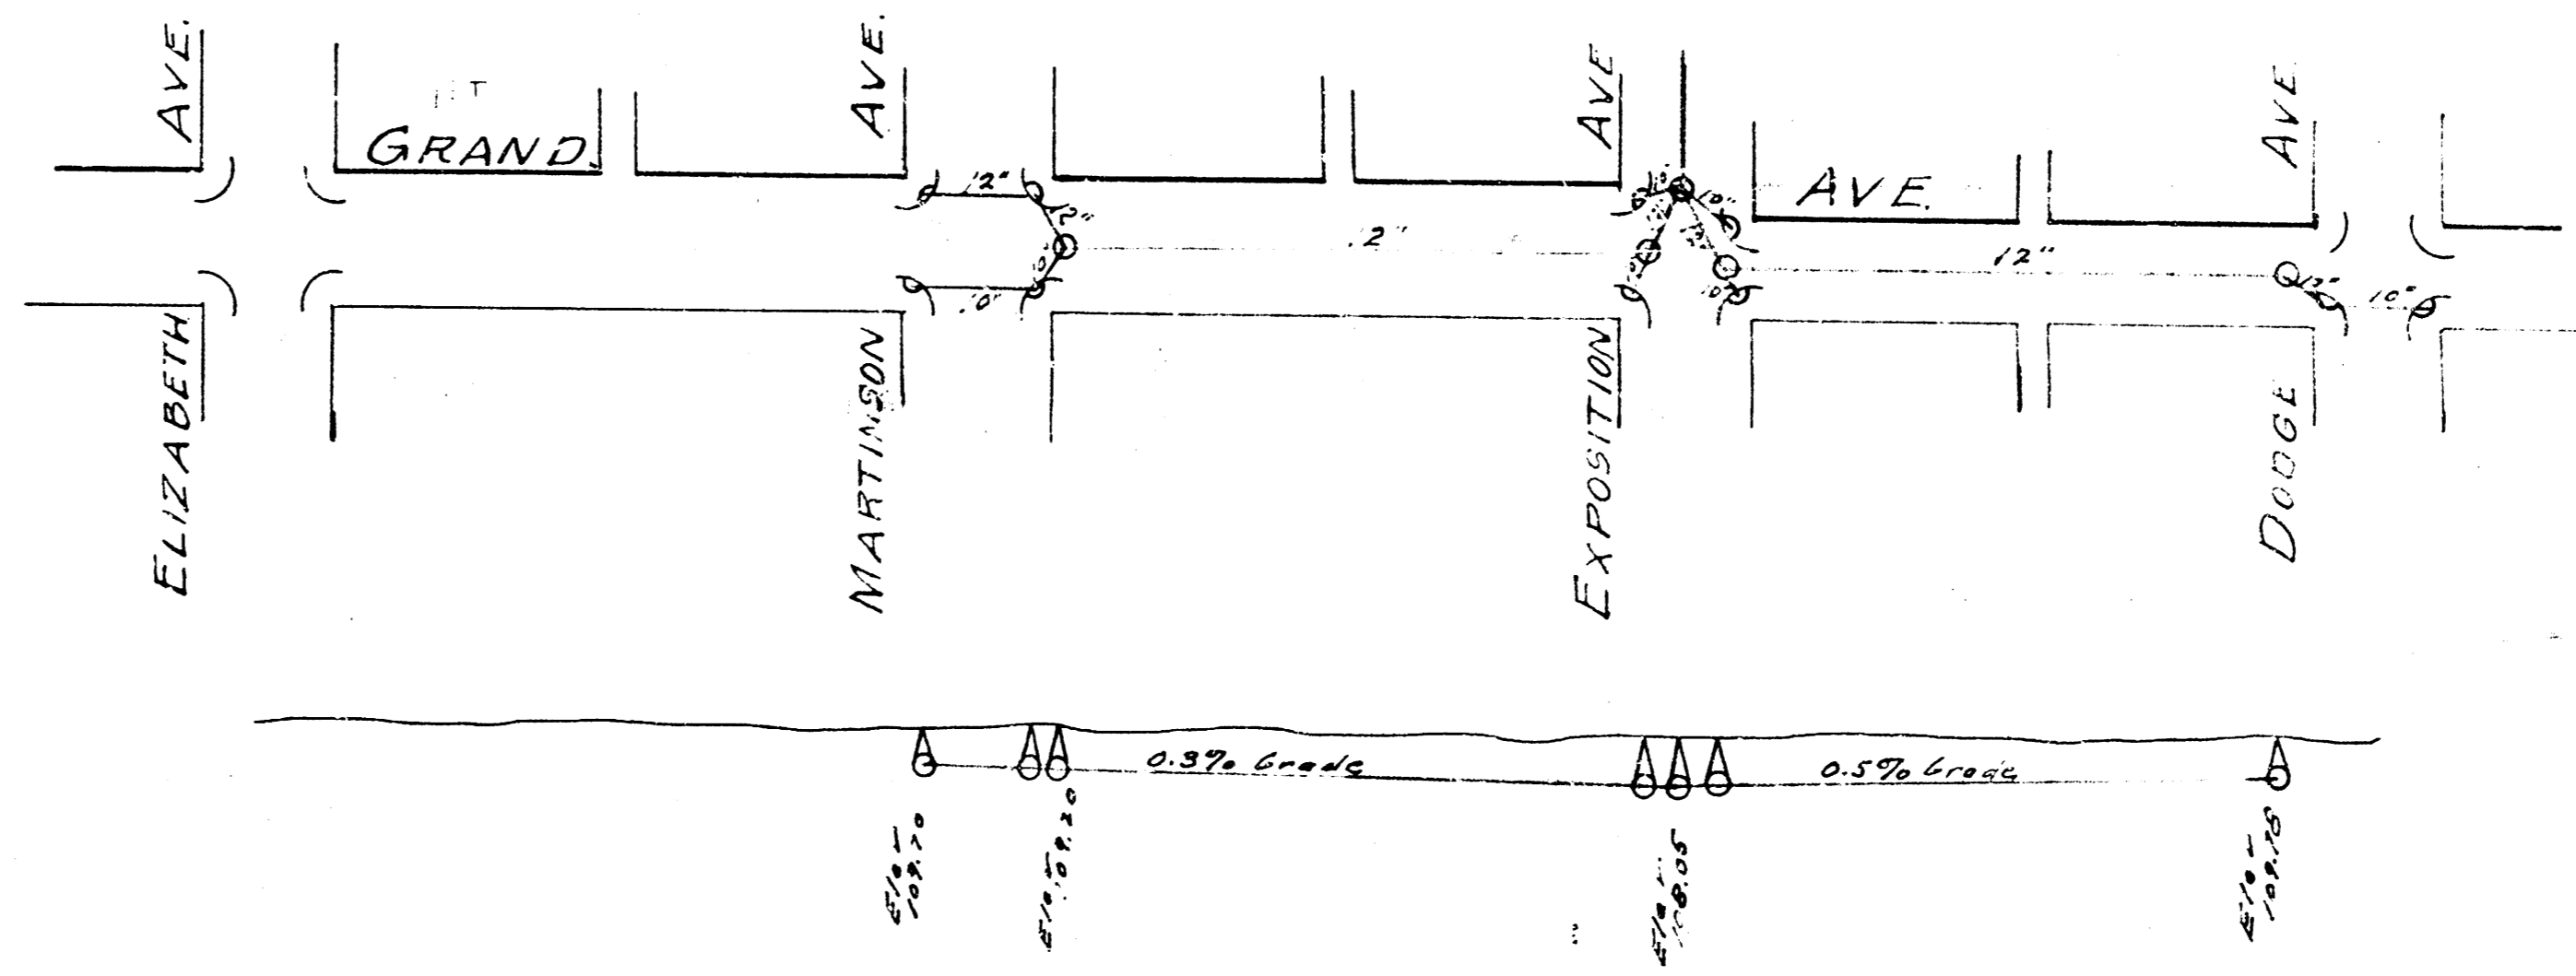






S. W. SEWER.  
DISTRICT 19.

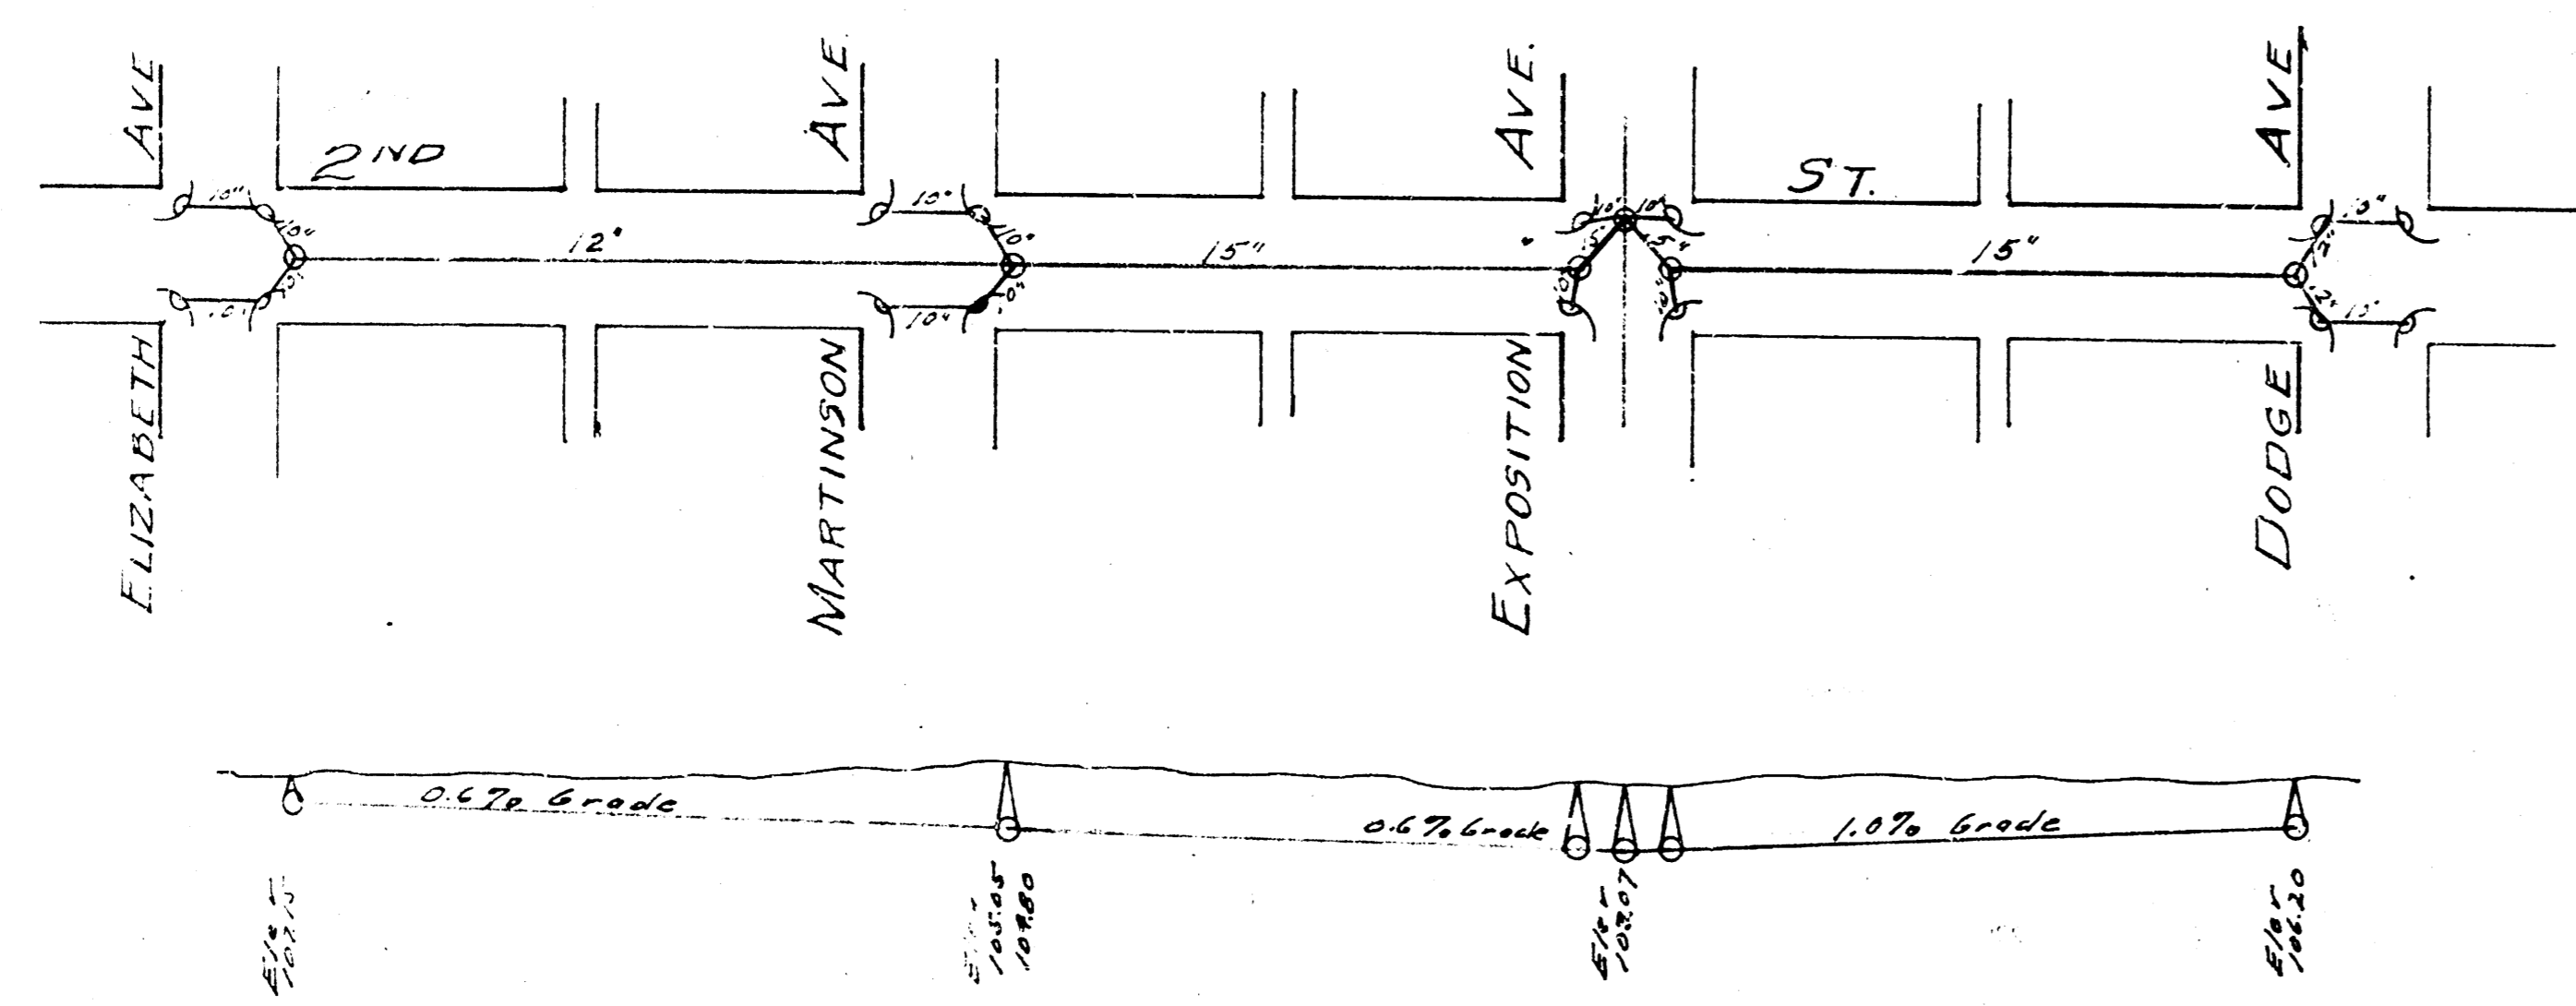

111  
112  
113  
114

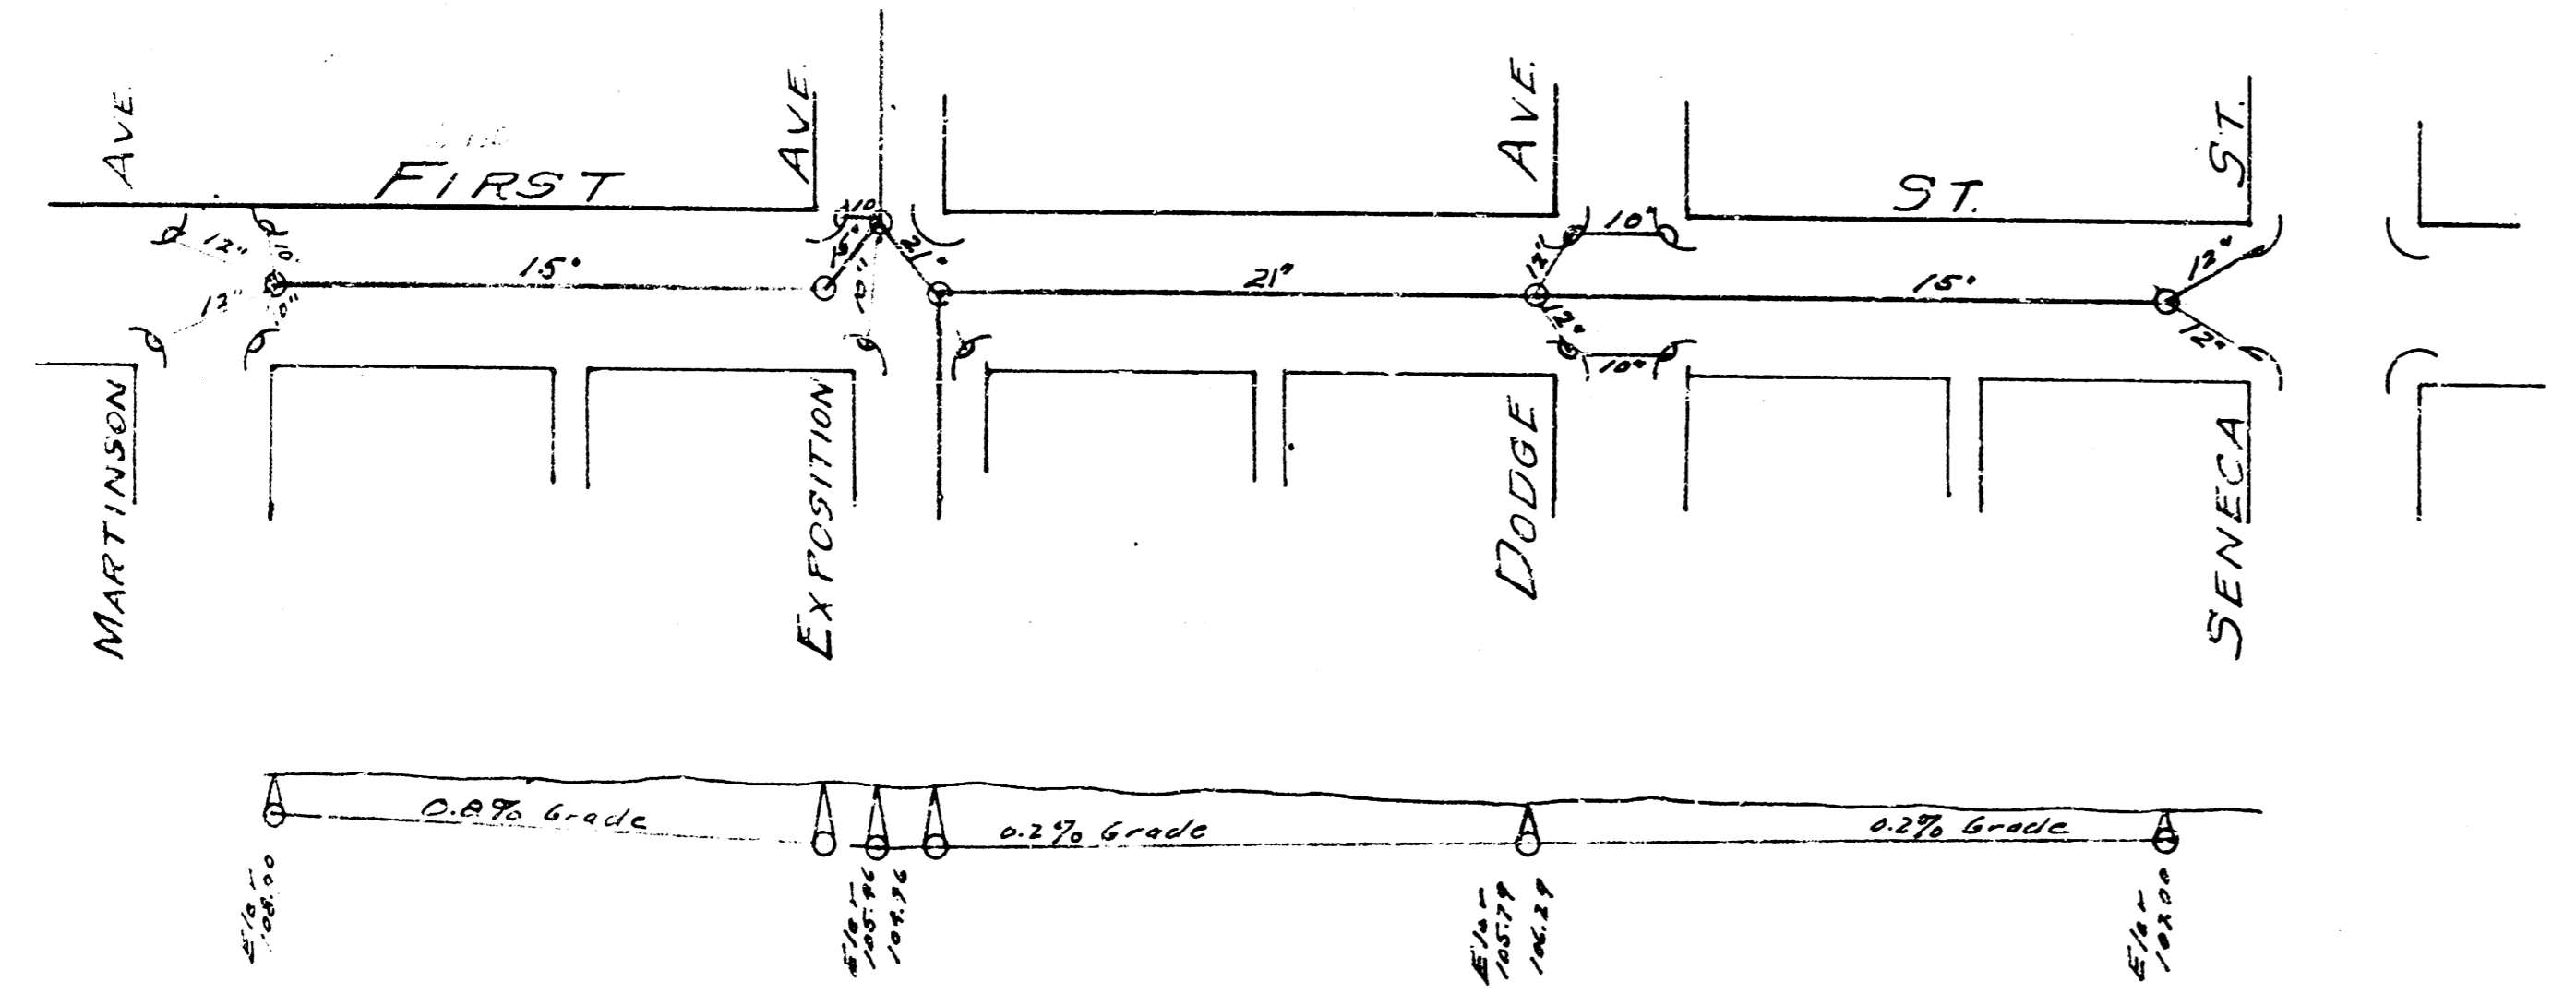

111  
112  
113  
114

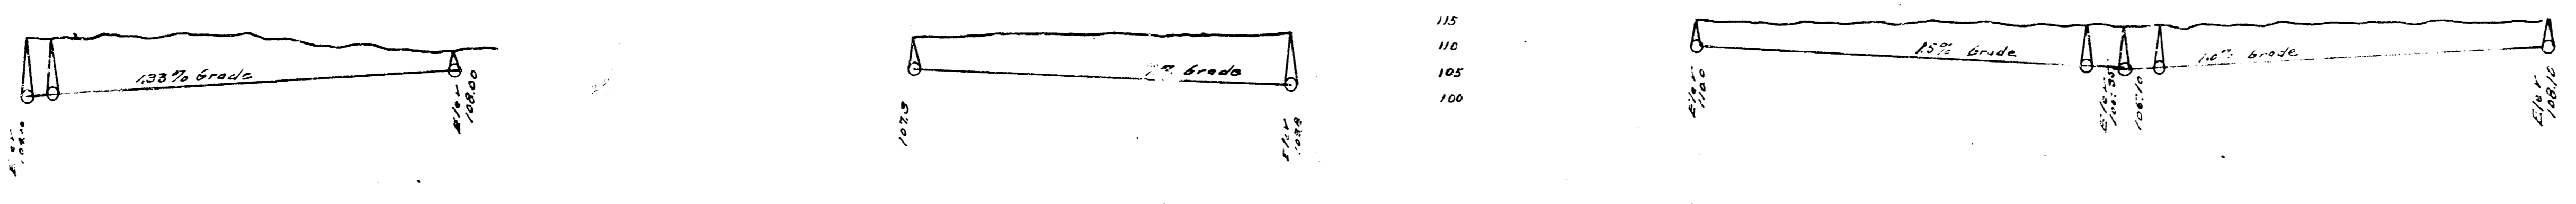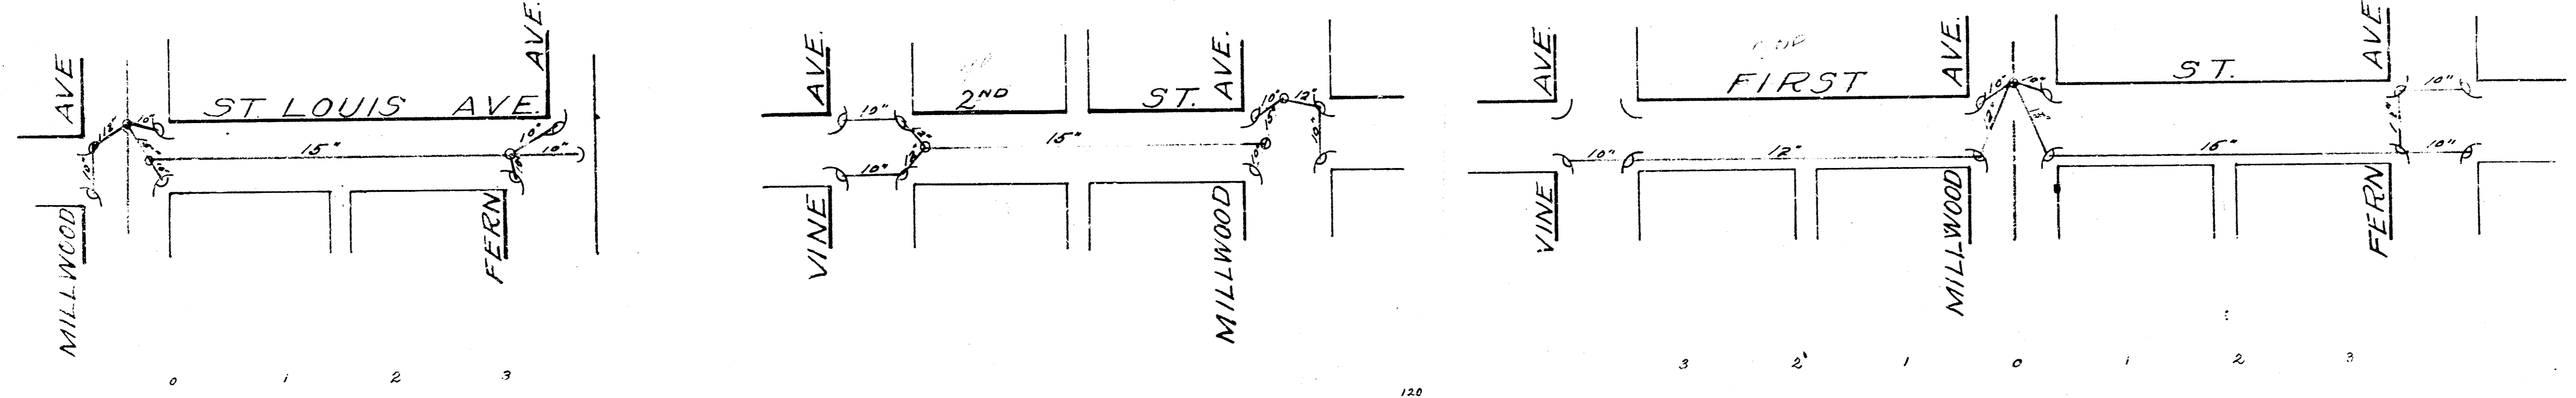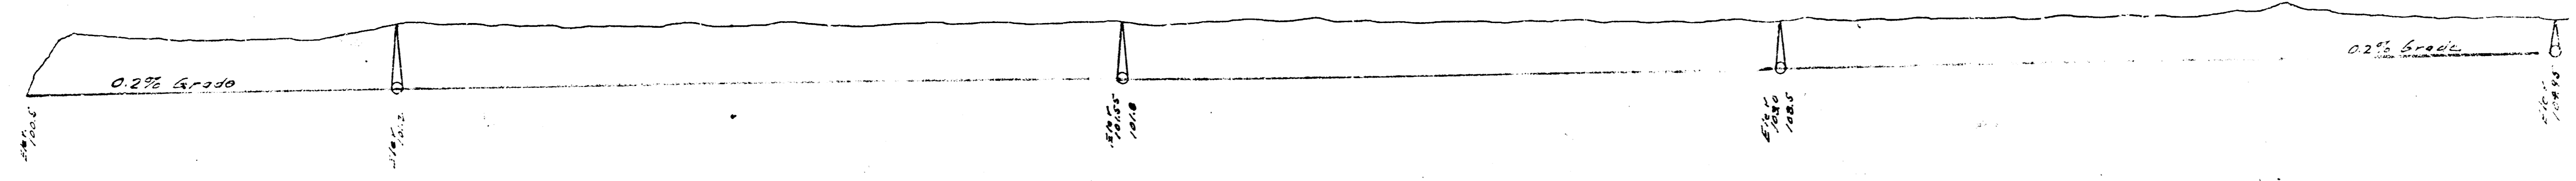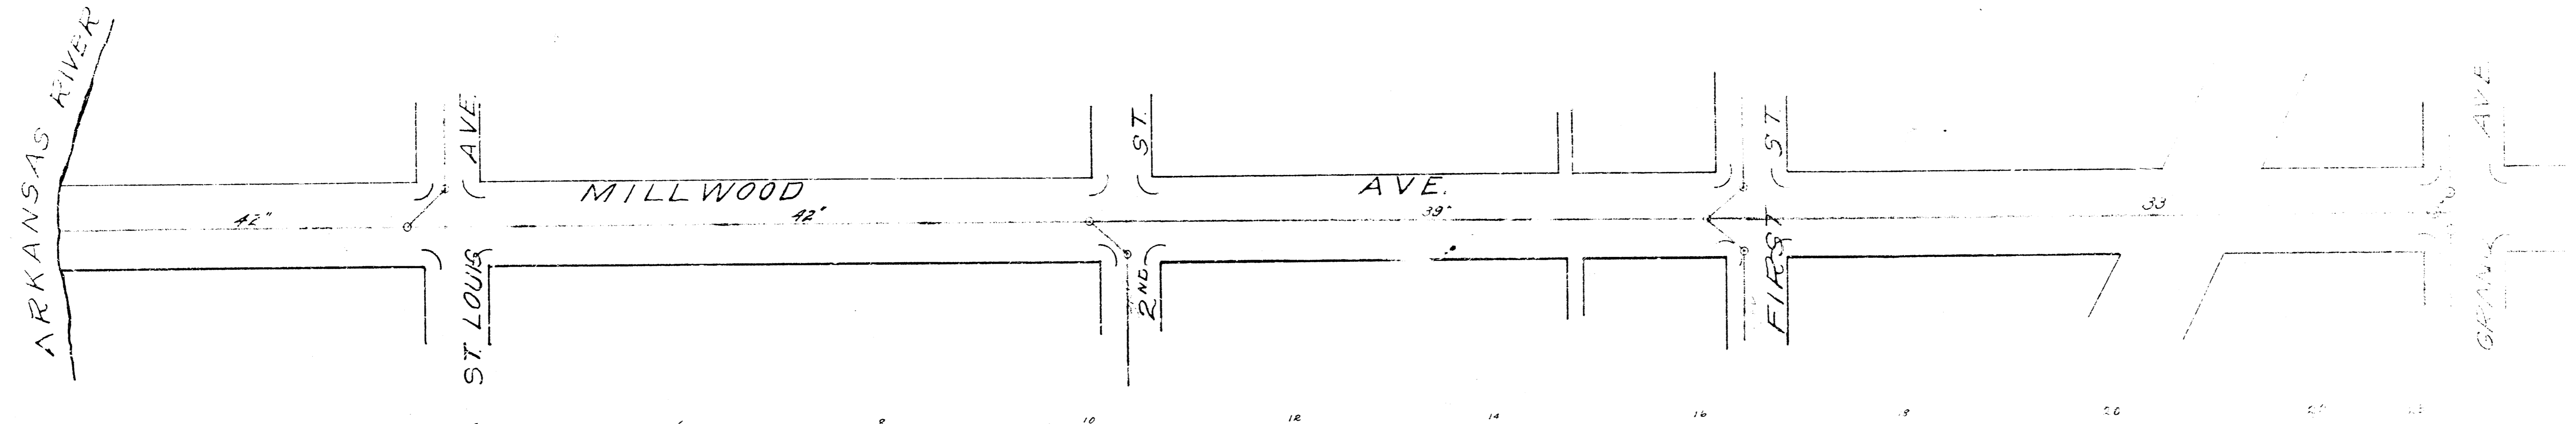

S.W. SEWER DISTRICT 19.

