




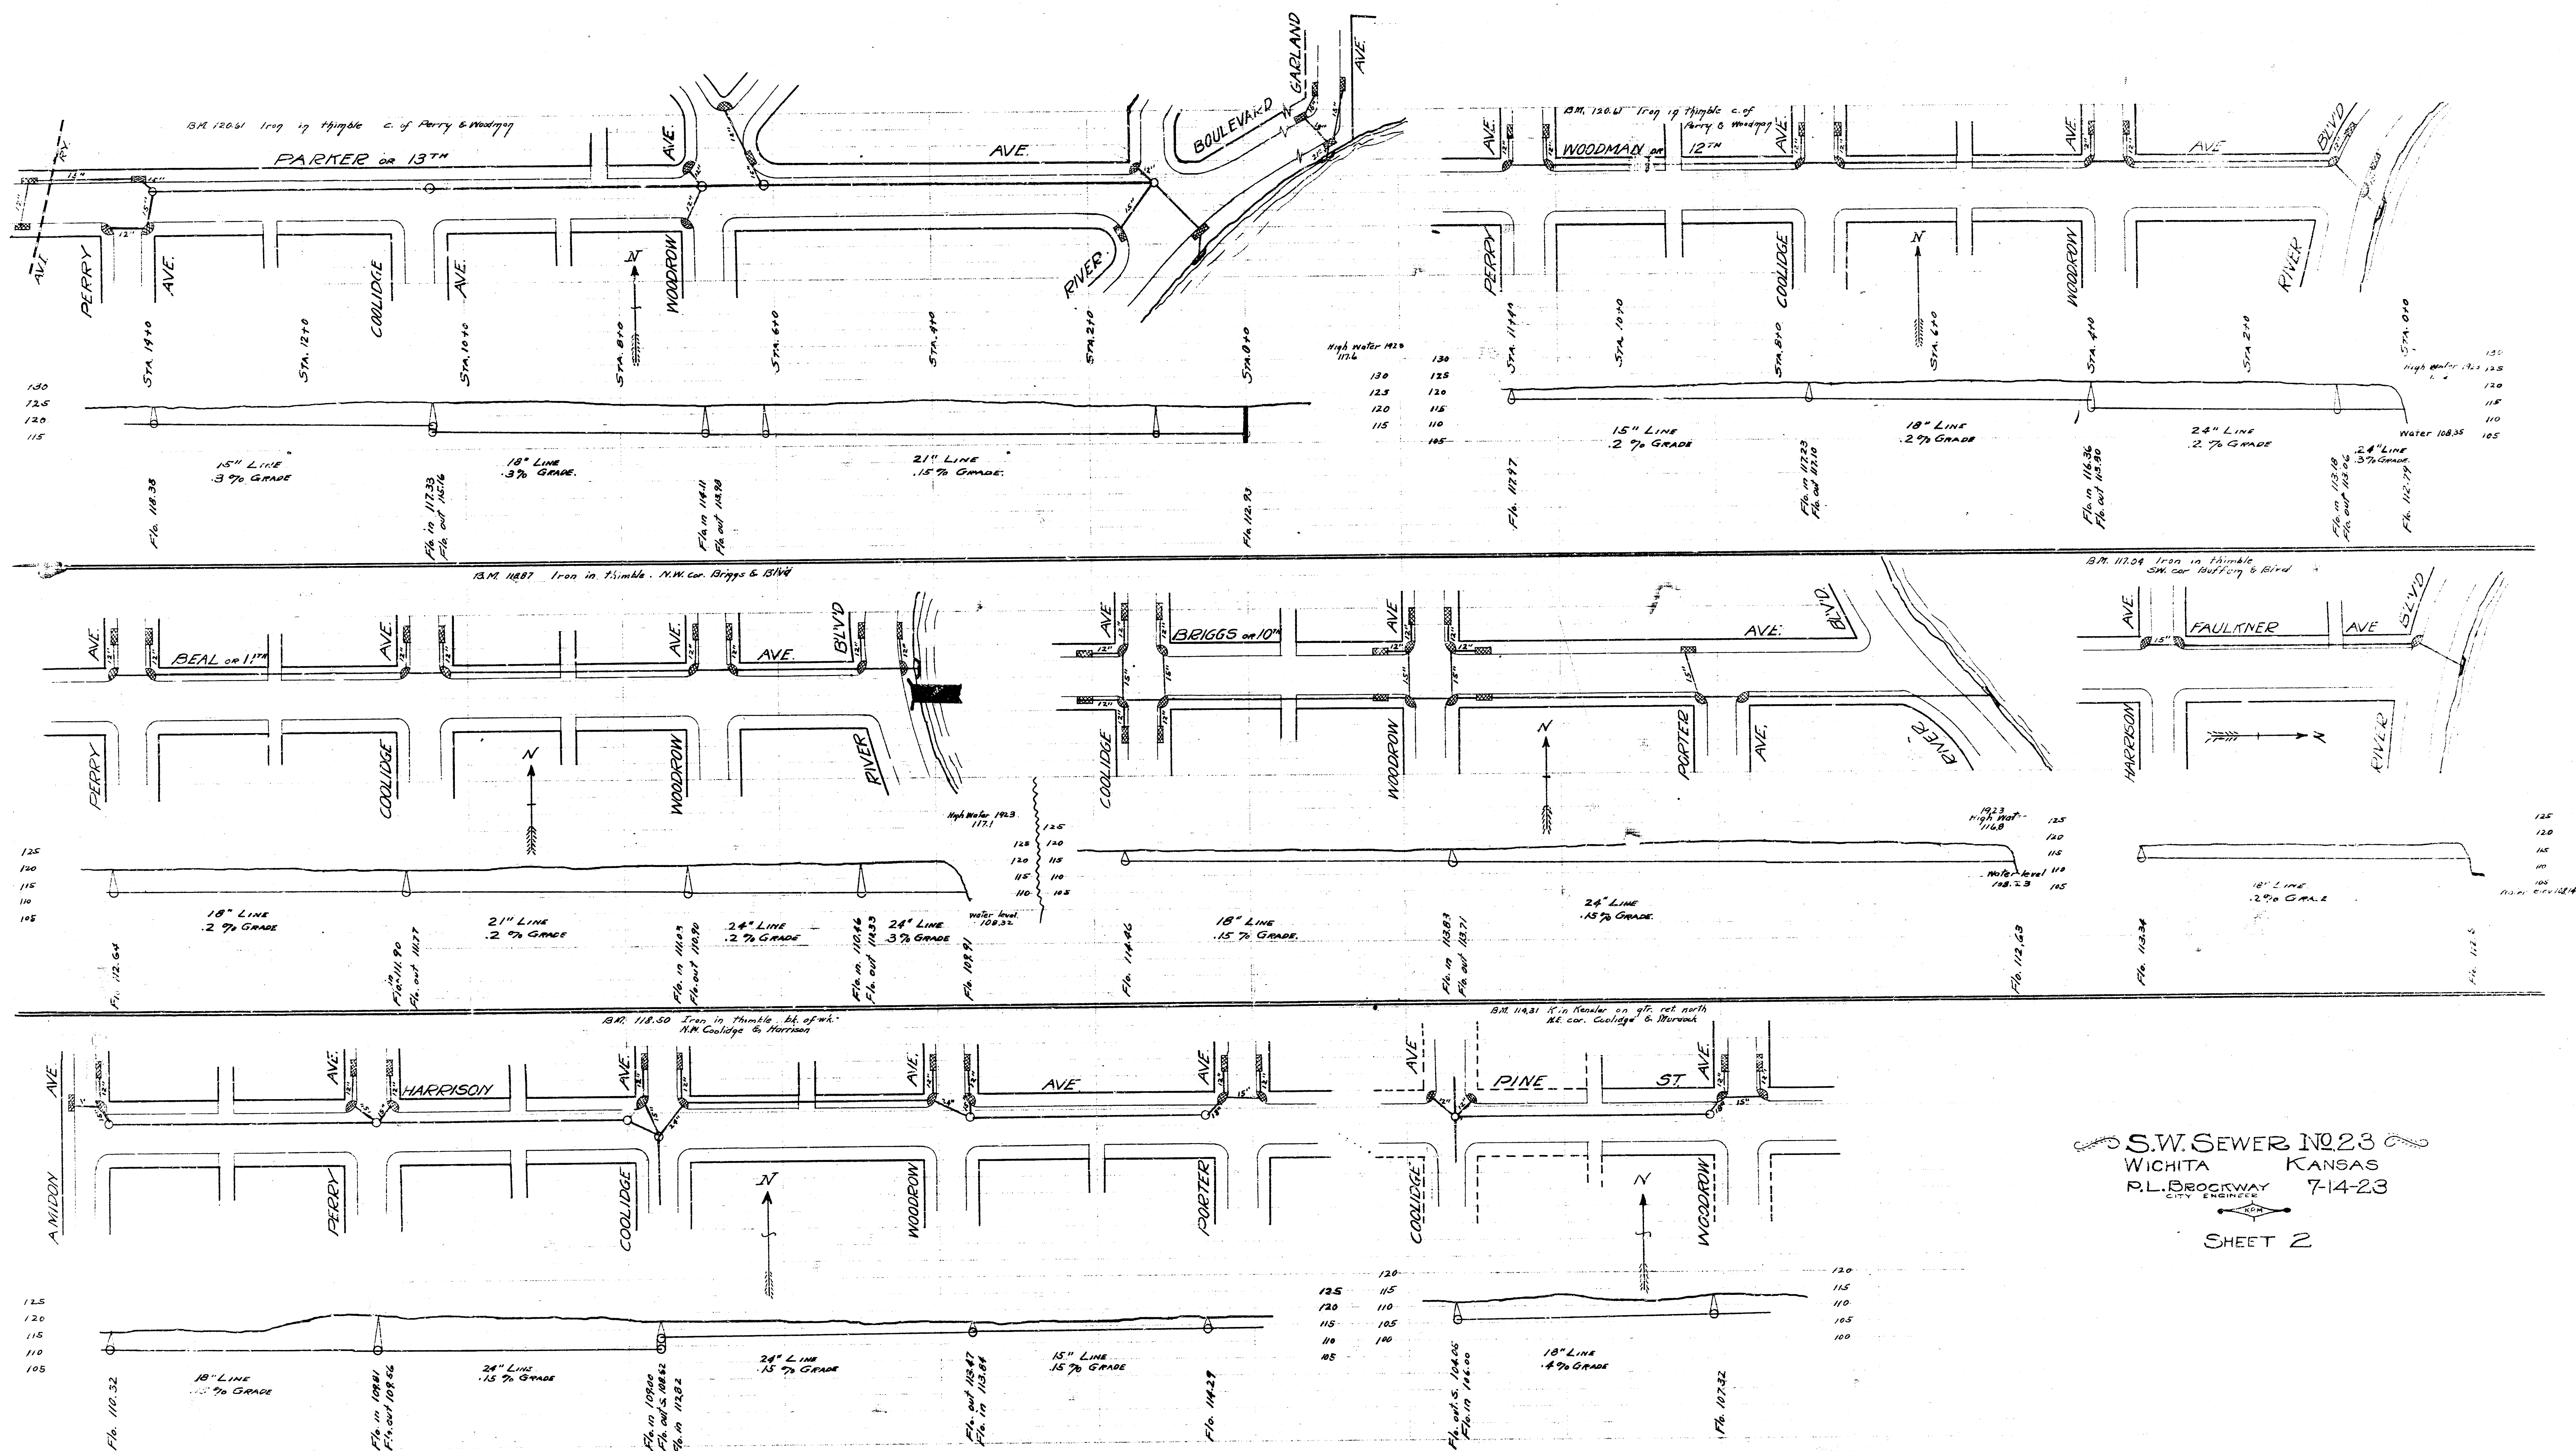

S.W. SEWER NO. 23
WICHITA KANSAS
P.L. BROCKWAY 7-14-23
CITY ENGINEER

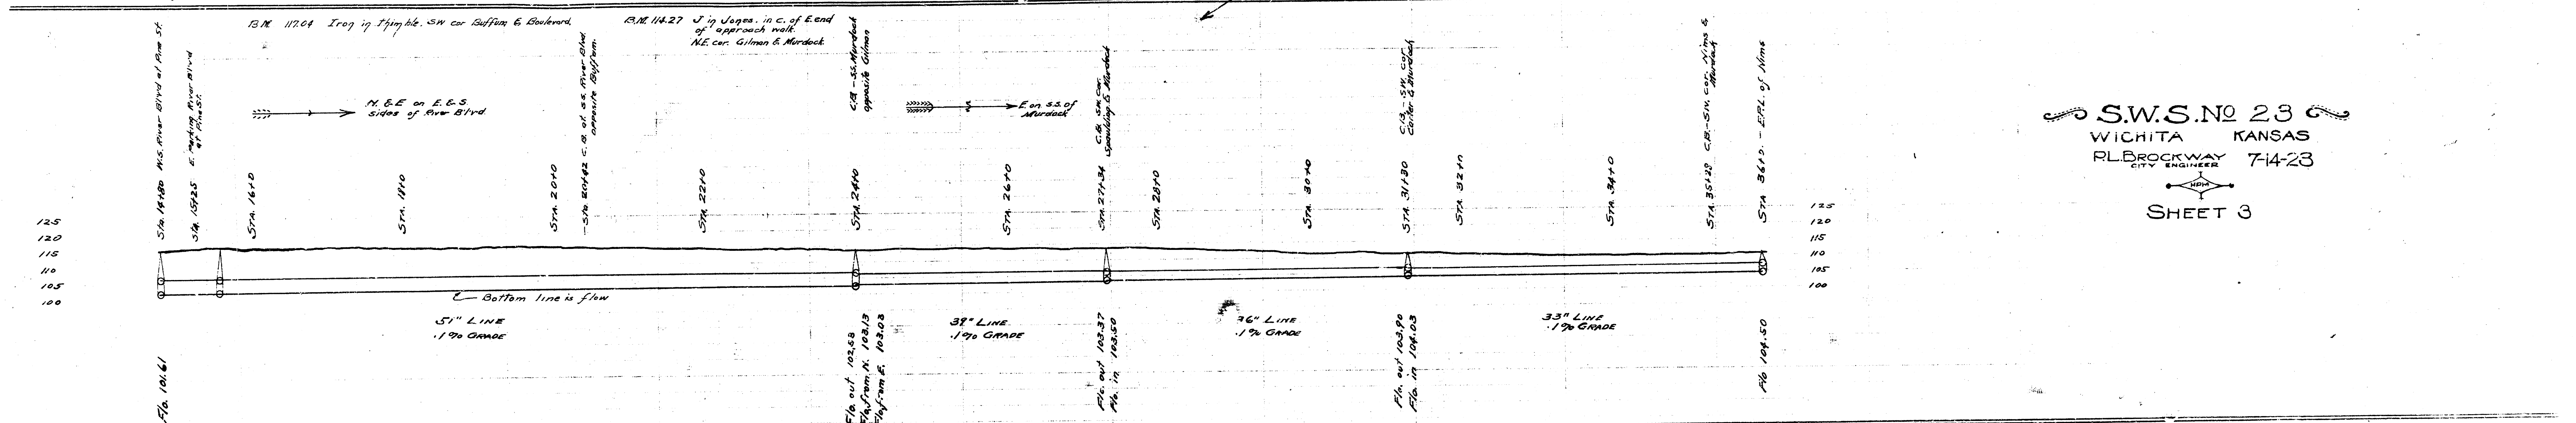

S.W.S. No 23
WICHITA KANSAS
R.L. BROCKWAY
CITY ENGINEER
7-14-23
SHEET 3

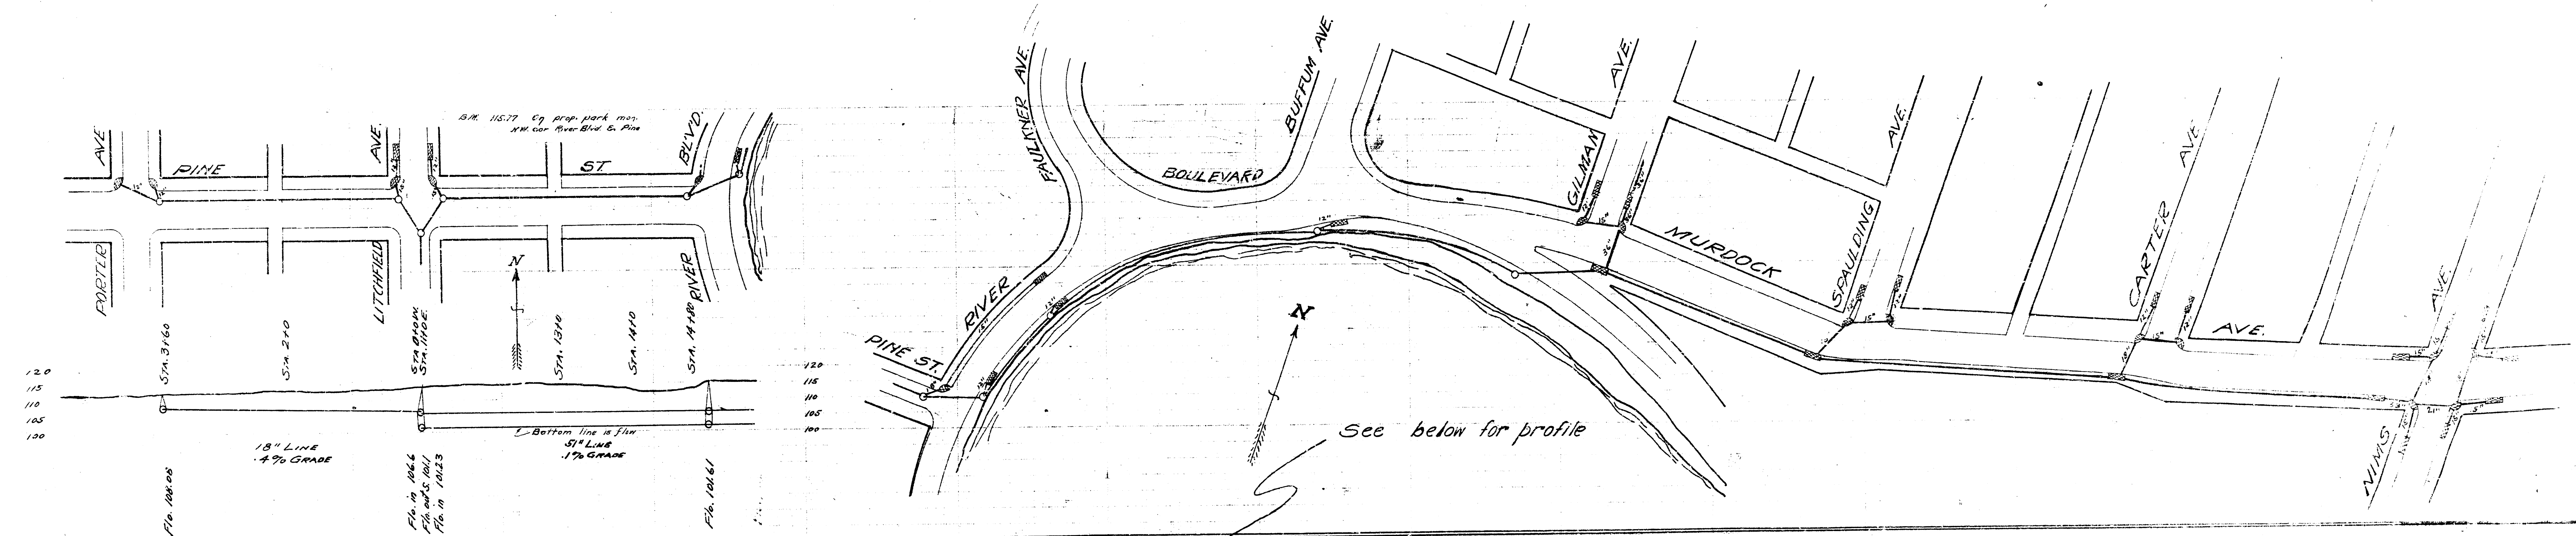