


PLAN SECTION THRU WALLS
SCALE: 1/2" = 1'-0"

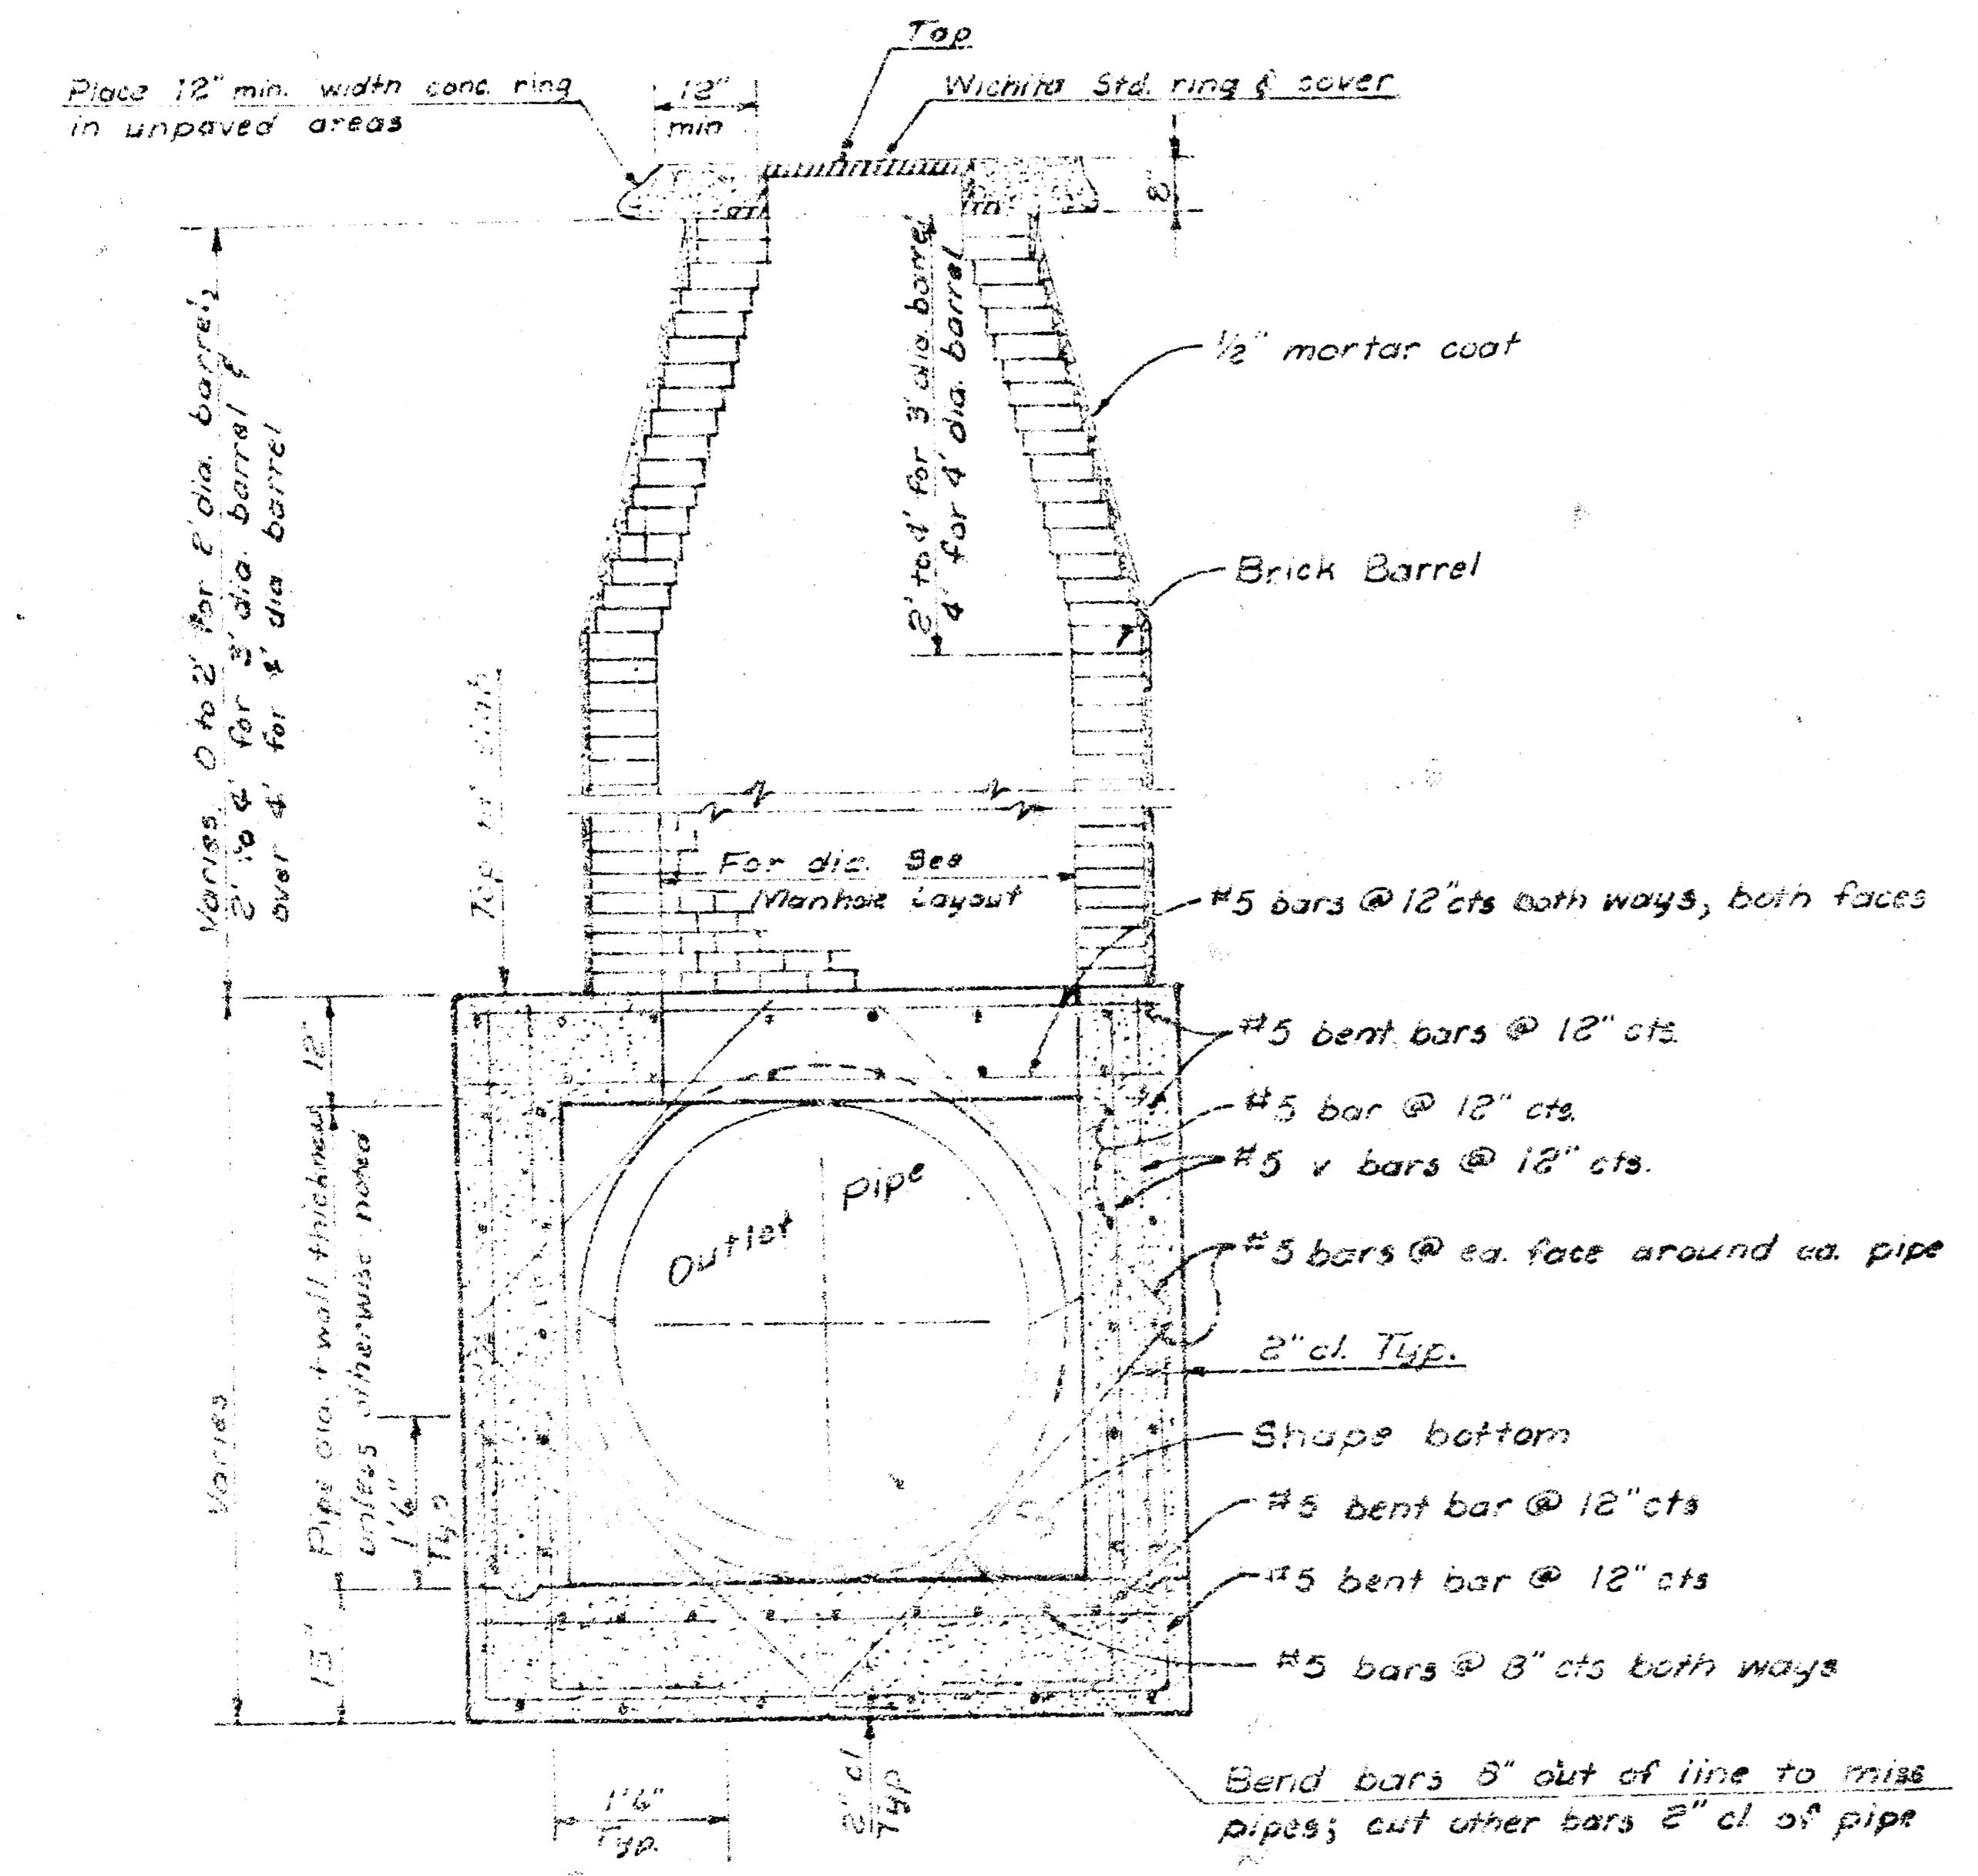

TYPICAL ELEVATION SECTION
SCALE: 1/2" = 1'-0"

STD. REINF. CONC. MANHOLE DETAILS

NOTE: ALL STD. REINF. CONCRETE DETAILS TO BE AS SHOWN ABOVE AND TO BE PAID AT ONE UNIT PRICE PER BARREL FOR ALL FOUR BARRELS WITHIN THE PROJECT.

ALL STD. CONC. MANHOLE WALLS TO BE 12" THICK BRICK BARRELS SHOWN AS SHOWN ABOVE. ALL BRICK BARRELS TO BE 12" HIGH AS SHOWN ABOVE. ALL 12" HIGH BRICK BARRELS TO BE PAID ONE UNIT PRICE PER BARREL AS BID FOR STD. REINF. CONCRETE MANHOLES TYPE "B".

IF THE HEIGHT OF THE CONCRETE, THE REINF. CONCRETE PORTION OF THE MANHOLE WALL IS INCREASED IN HEIGHT BY TO A MAXIMUM OF 12" BELOW THE BOTTOM OF THE RING & COVER, THE BARREL DIAMETER SHALL BE PROPORTIONALLY ADJUSTED FOR SUCH ALTERNATION IN ACCORDANCE WITH BARREL HEIGHT AS SHOWN ABOVE.