


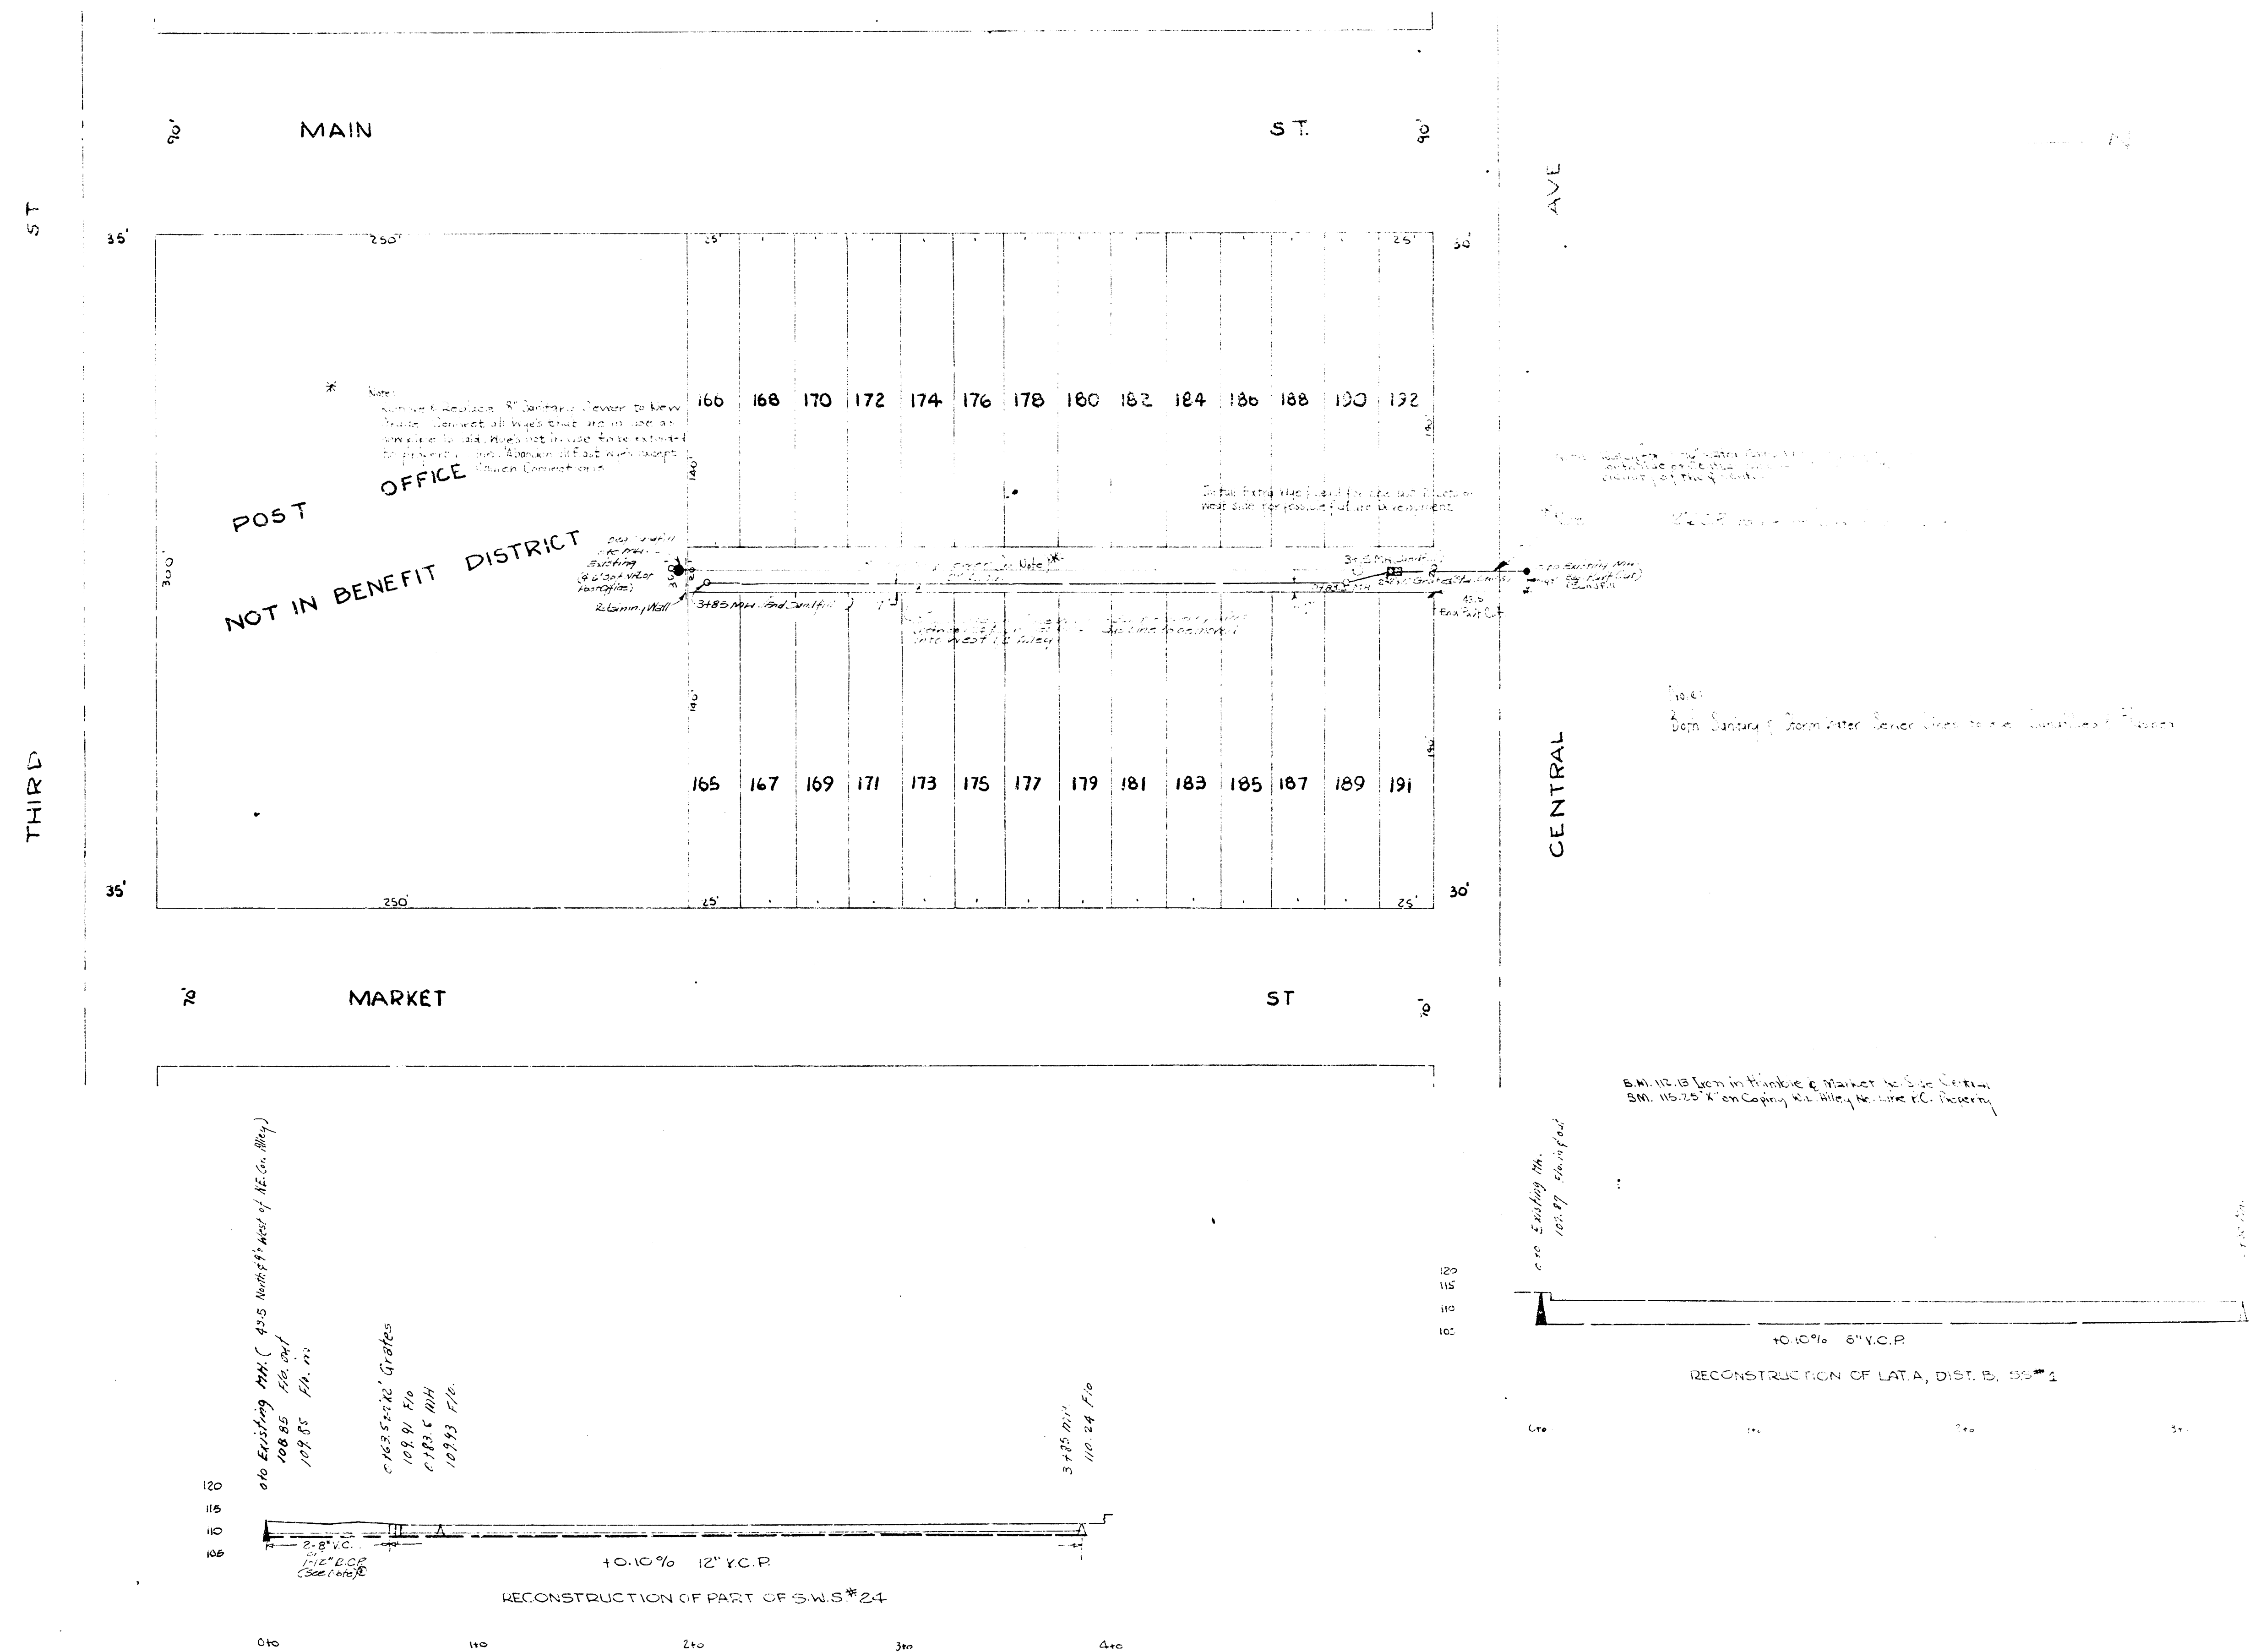

RECONSTRUCTION OF LAT. A, DIST. B, S.S.#1
 RECONSTRUCTION OF PART OF S.W.S.#24
 CITY OF WICHITA, KANSAS
 L.K. WHITE CITY ENGINEER
 JUNE 1949 PROJ. NO. C-29-11