
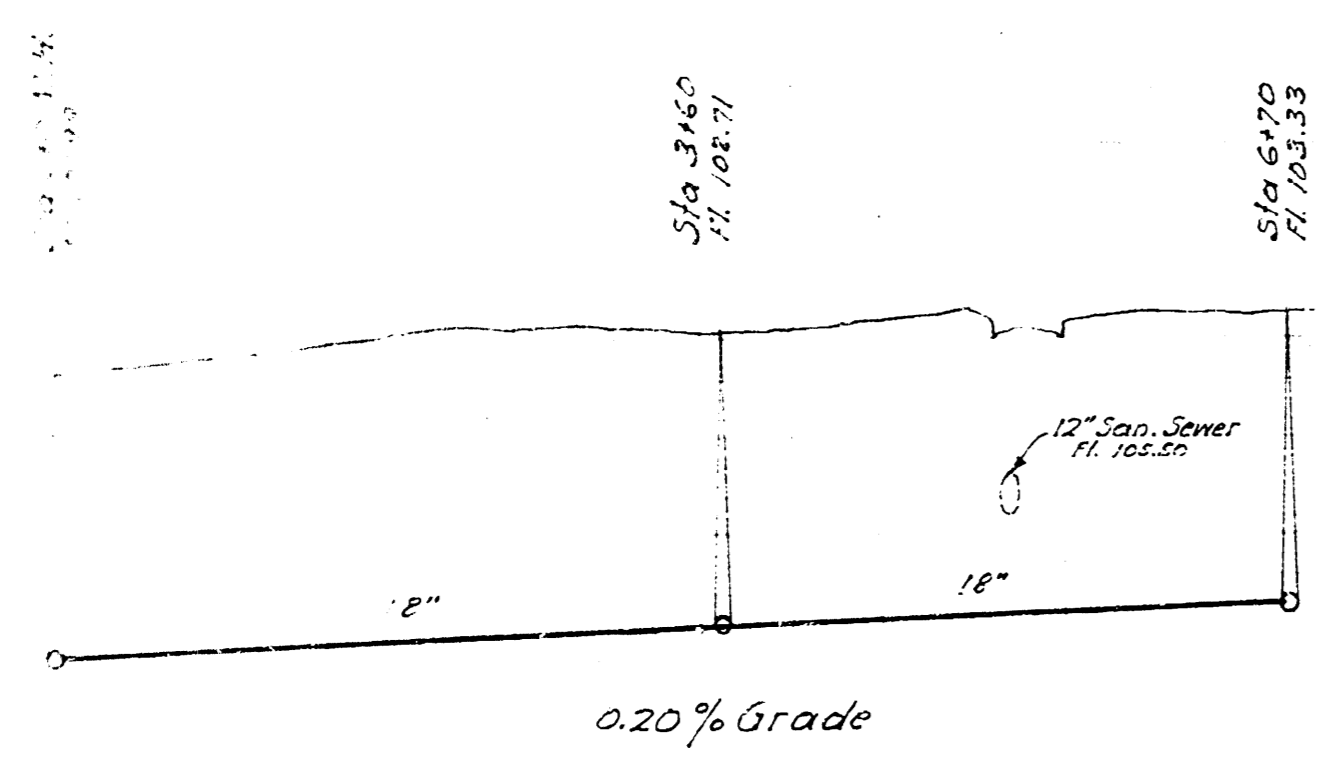



PLAN OF
LATERAL "A" OF
STORM WATER SEWER NO.28
CITY OF WICHITA KANSAS

ENGINEERING DEPARTMENT
CITY OF WICHITA KANSAS
P.L. BOCKWAY CITY ENGINEER
MAR. 31


LATERAL "A" OF STORM WATER SEWER NO. 28 CITY OF WICHITA KANSAS

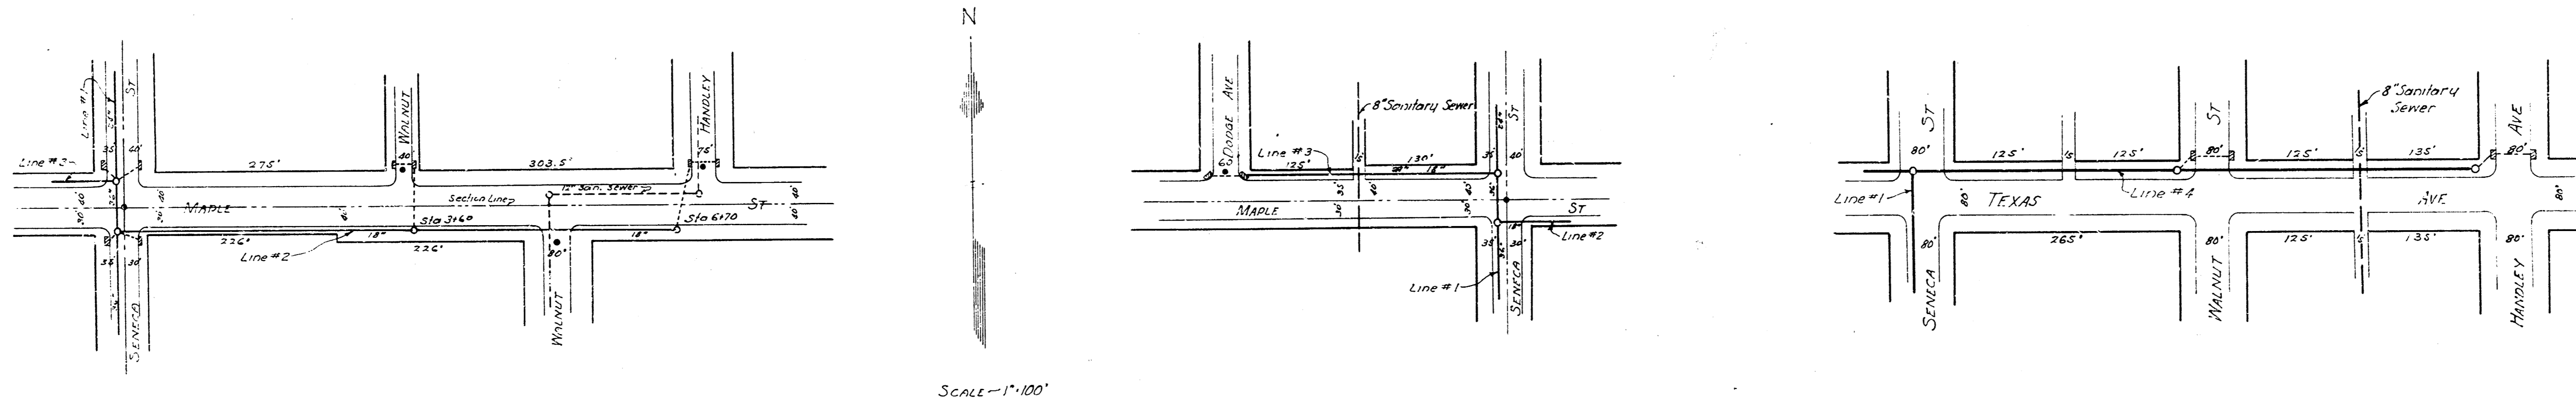

PROFILE OF LINE #2

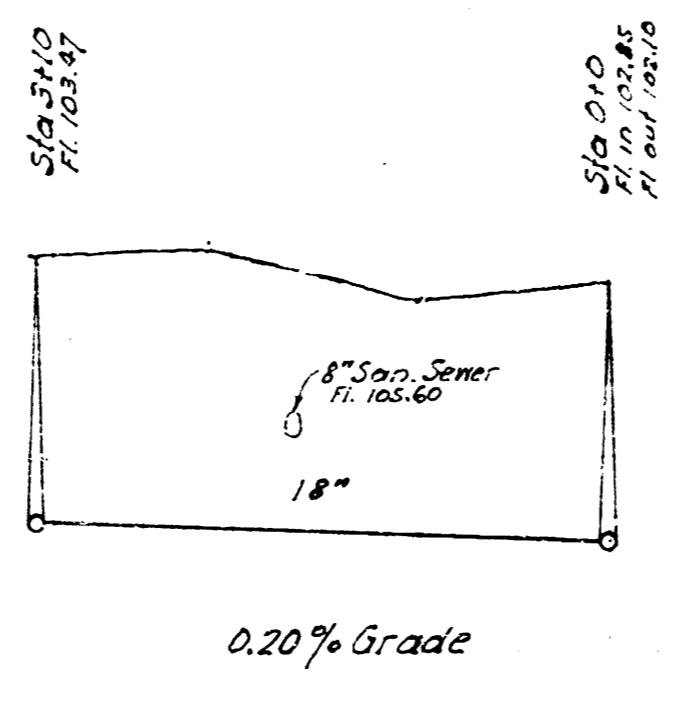

PROFILE OF LINE #3

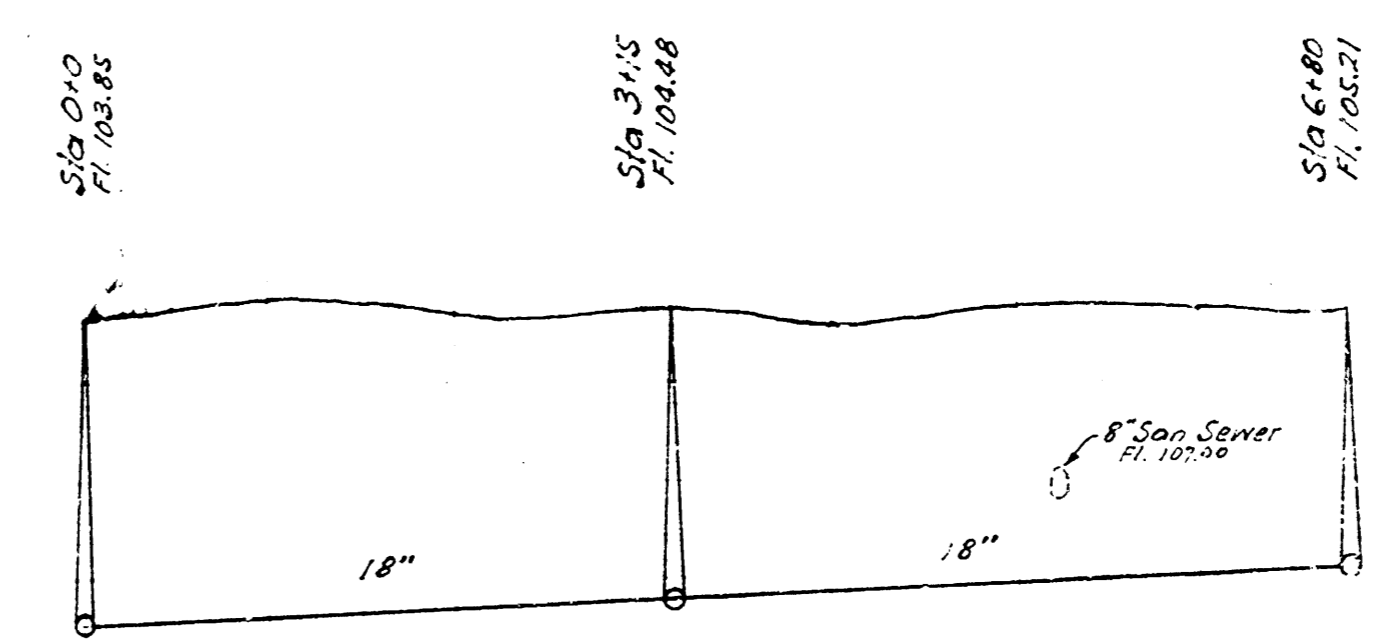

PROFILE OF LINE #4

DATA FOR INLETS						
N ^o	Type	Station	Elevation	Depth	Grade	Notes
XXVI		110.04	104.64	2.00	12"	20'
XXV		110.20	104.20	1.50	12"	6.5'
XX		110.22	104.20	1.50	12"	20'
XXI		110.52	104.50	1.50	12"	30'
XXII		110.54	104.54	1.50	12"	30'
XXIII		110.58	104.58	1.50	12"	30'
XXIV		110.67	104.50	1.50	12"	20'
XXV		110.52	104.62	2.00	12"	40'
XXVI		110.64	104.64	2.00	12"	20'
XXVII		110.67	104.67	2.00	12"	40'

0 1 2 3 4 5 6 7

3 2 1 0

0 1 2 3 4 5 6 7

LATERAL "A" OF STORM WATER SEWER NO.28 CITY OF WICHITA KANSAS

