
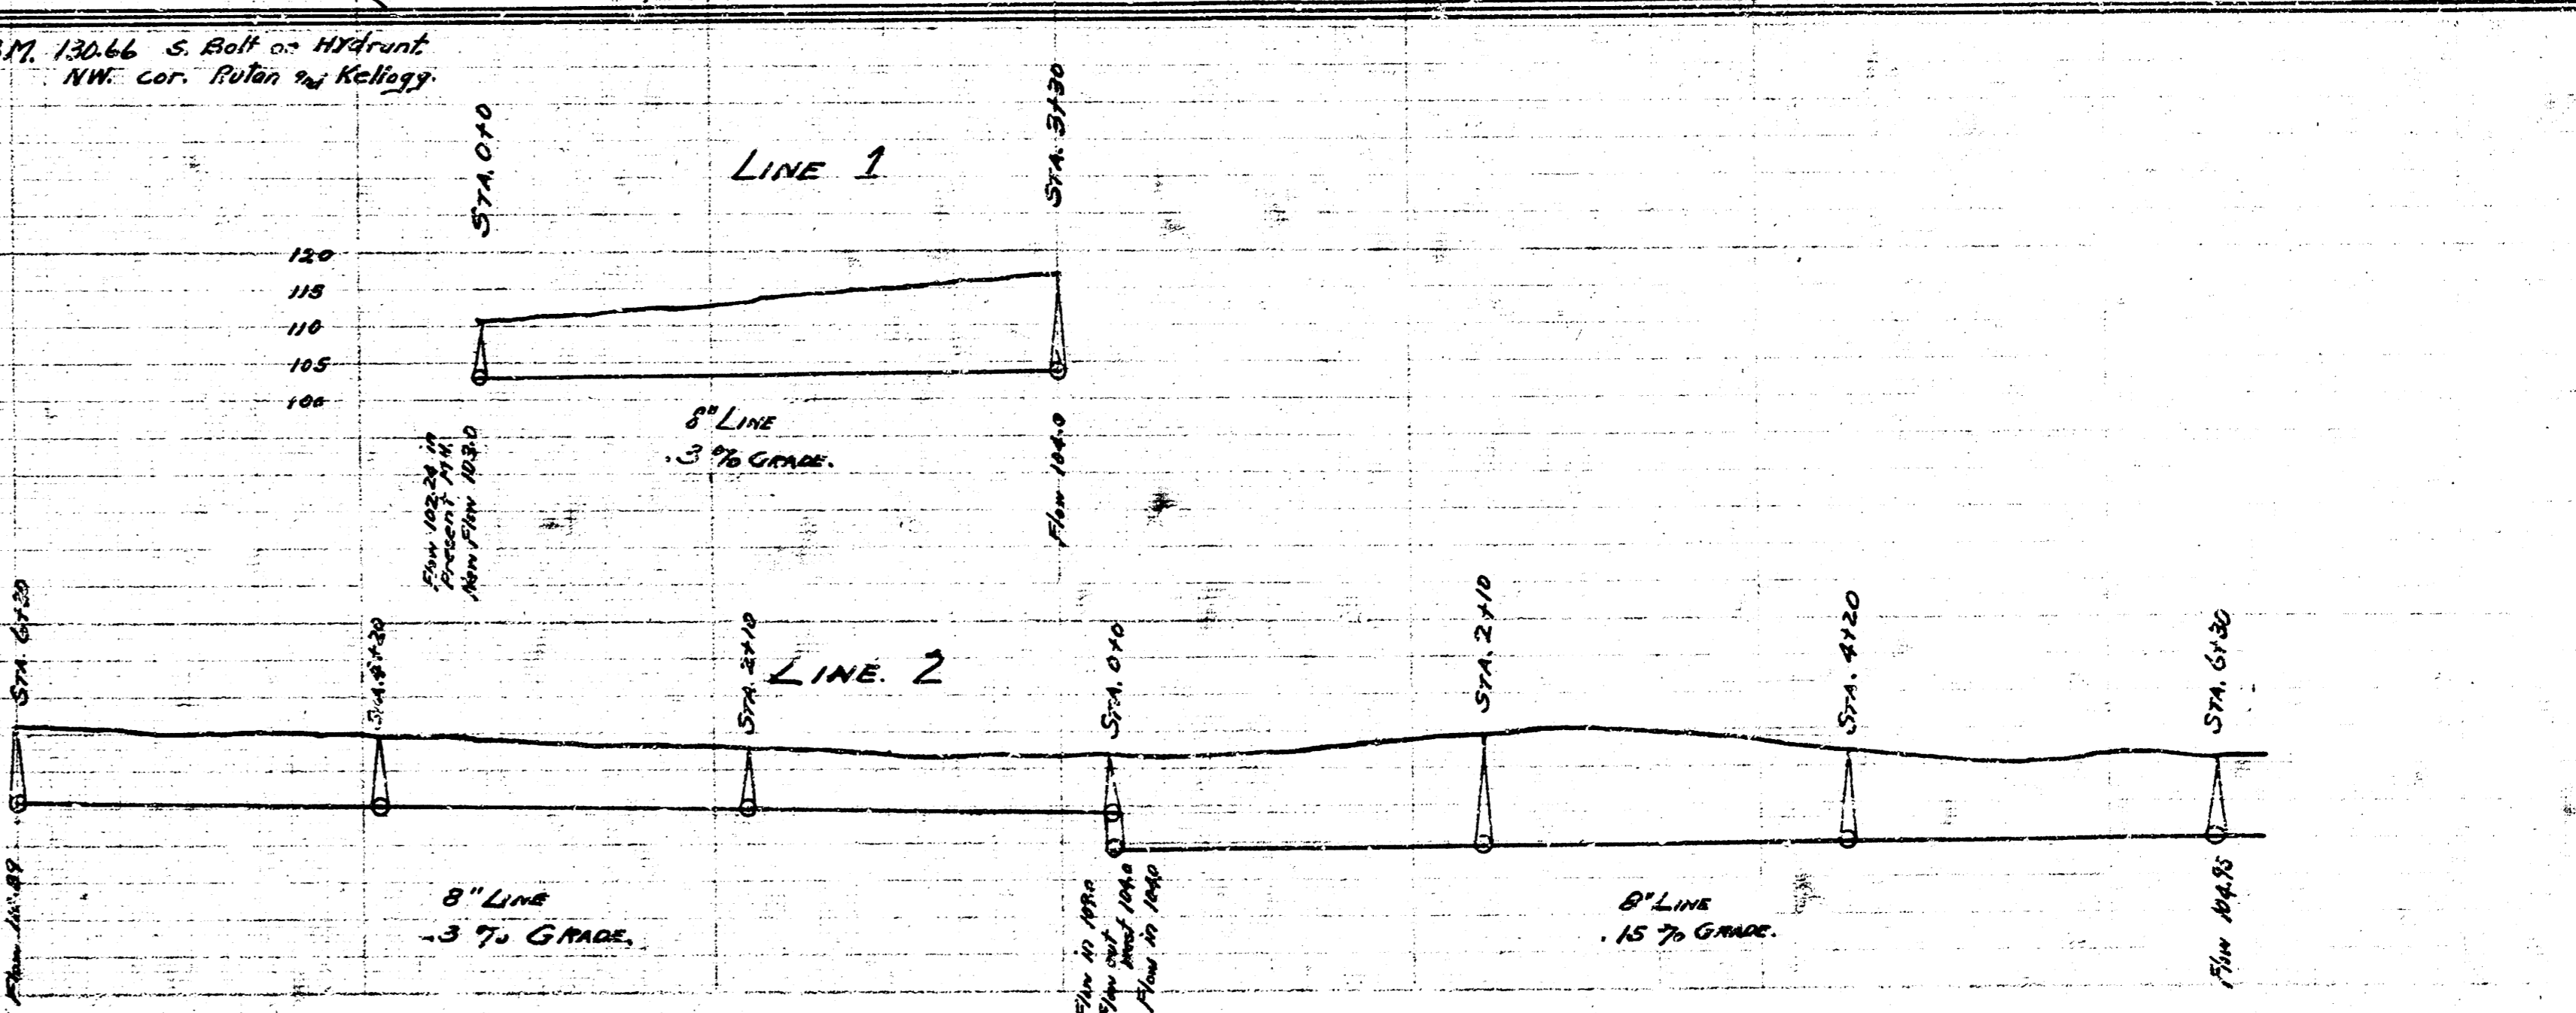
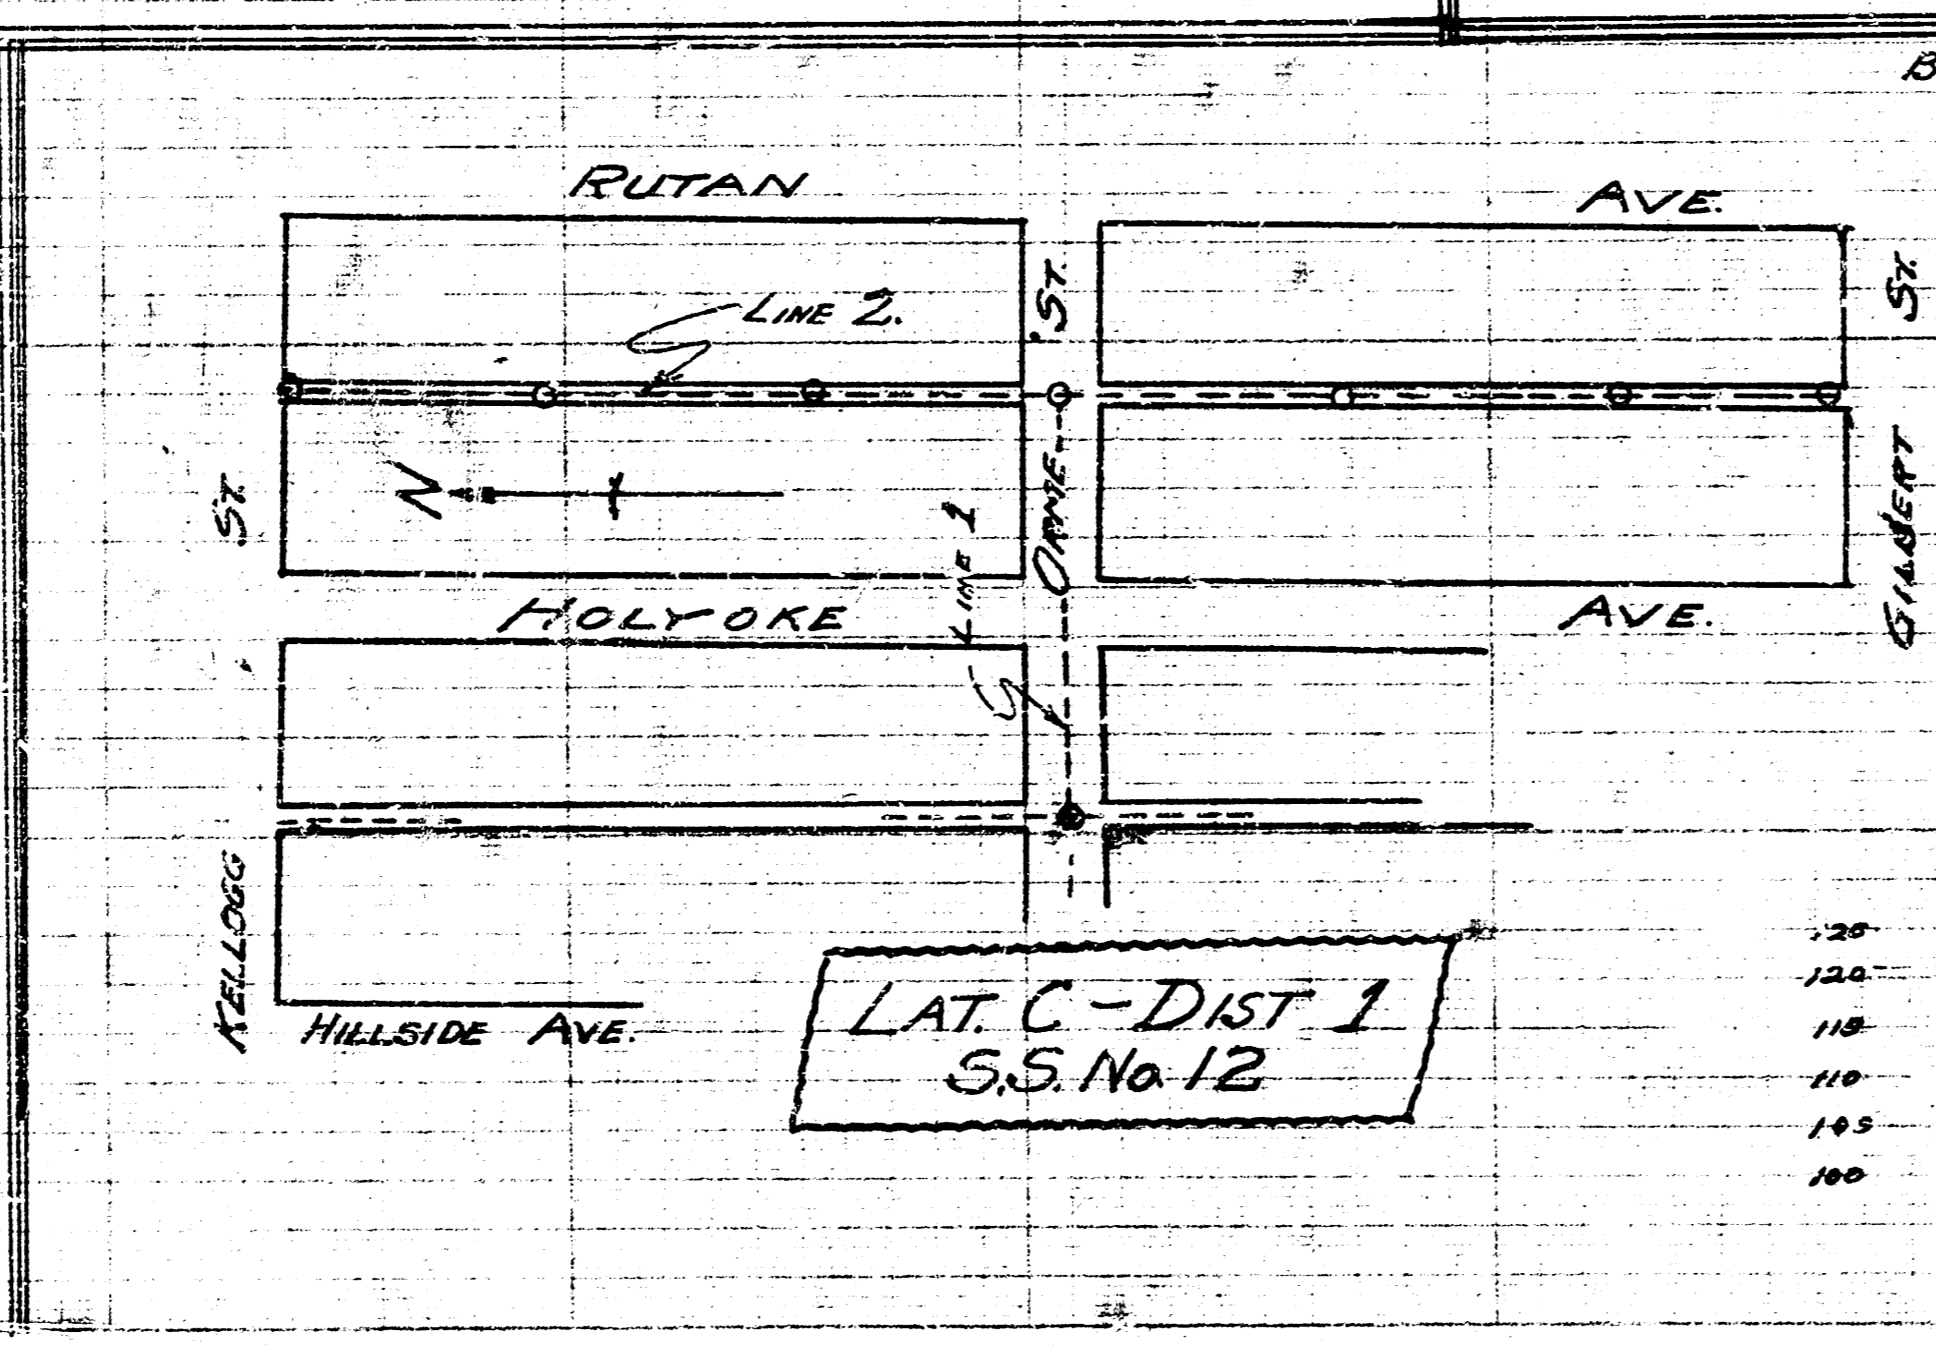
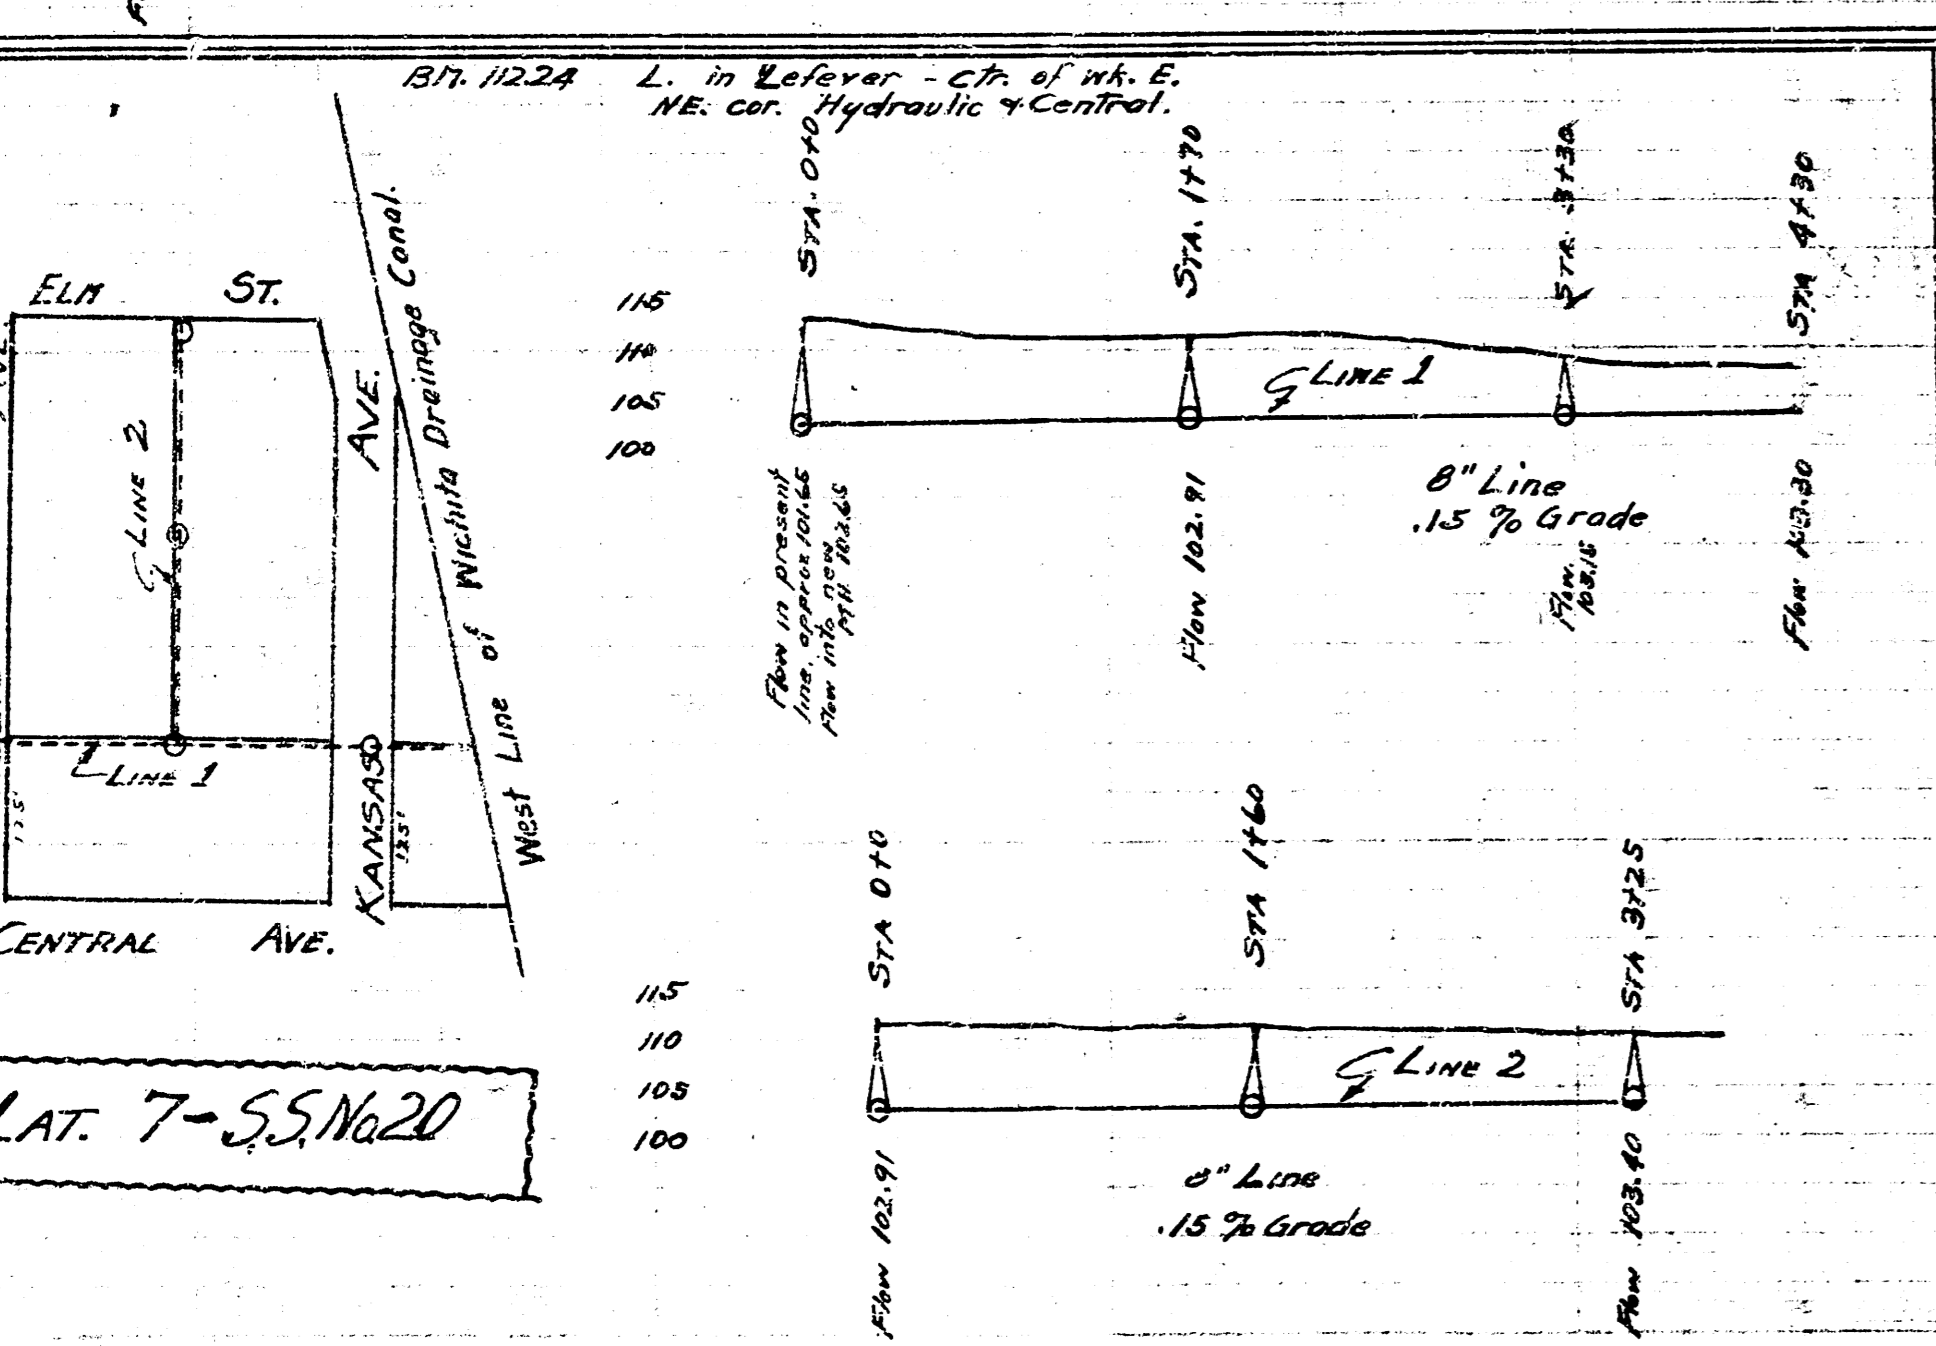
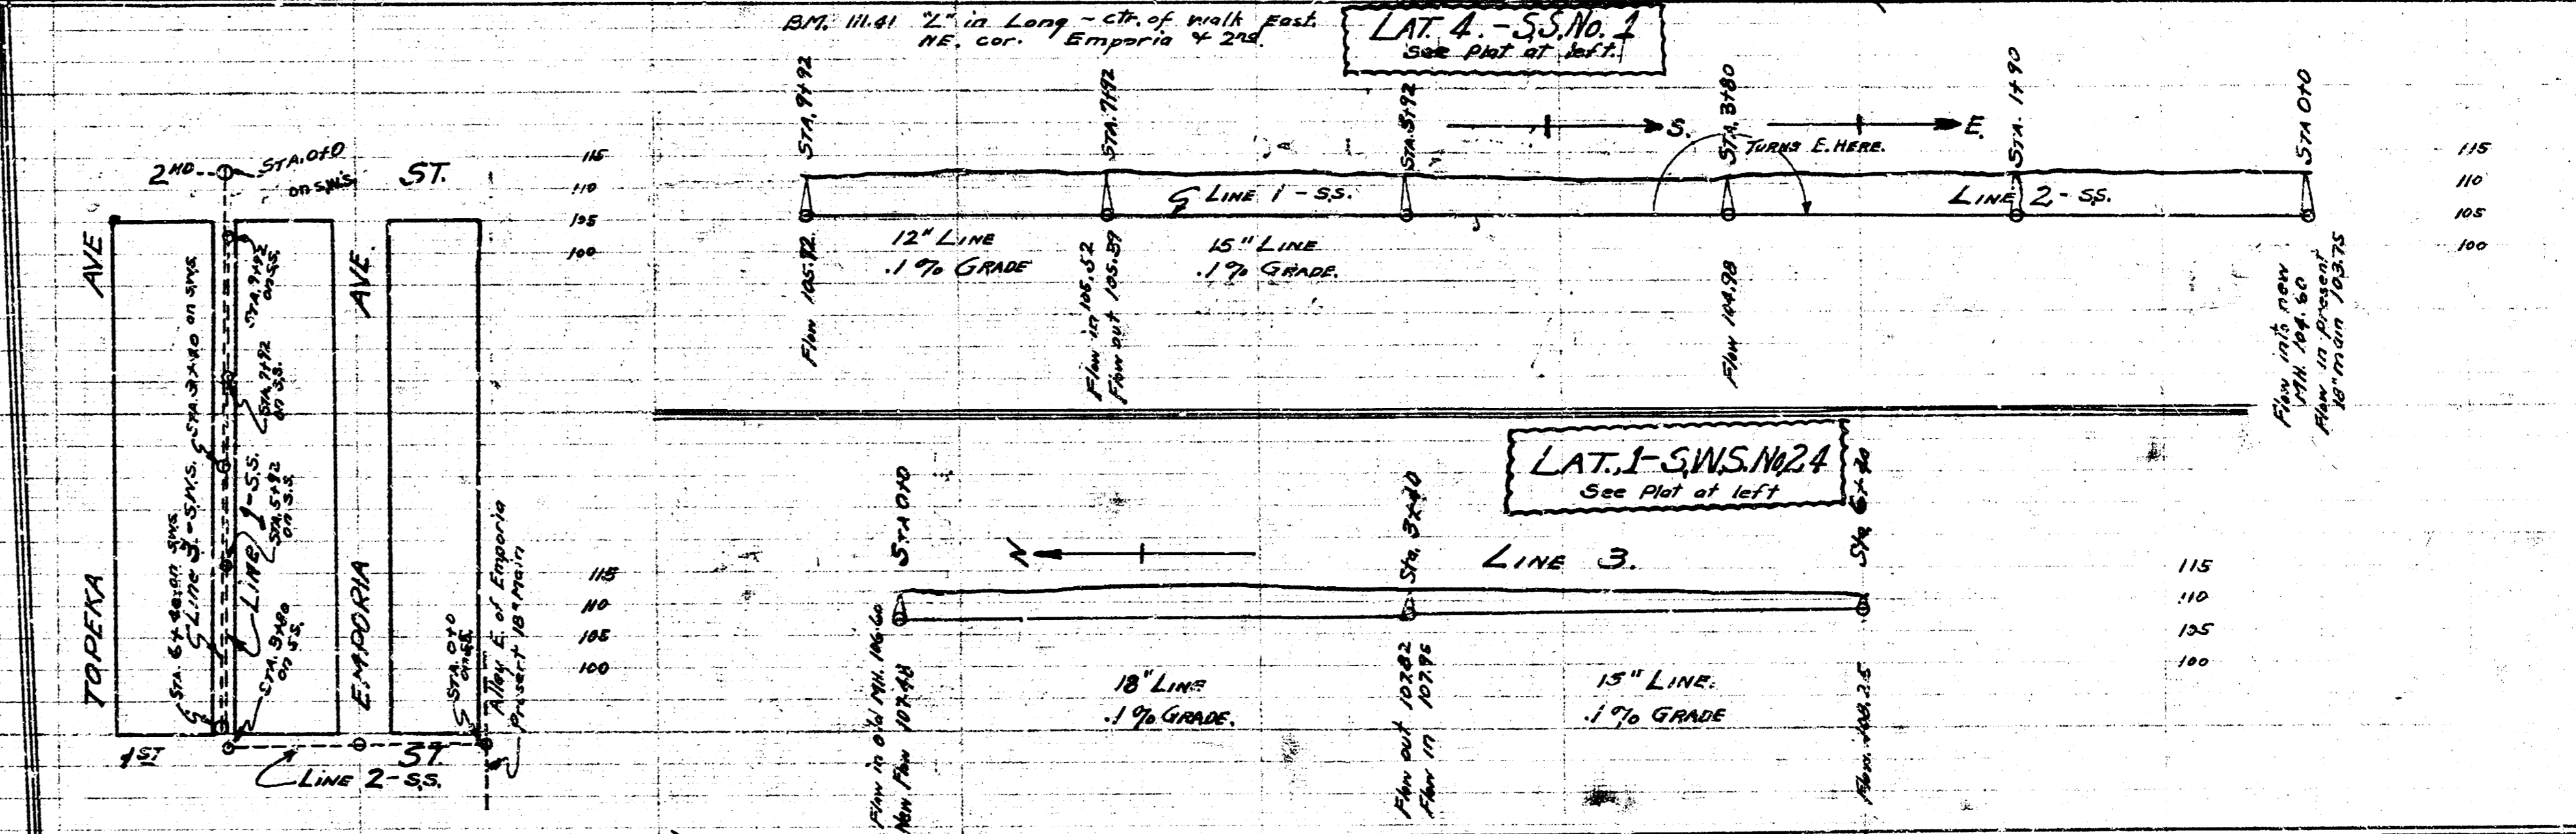
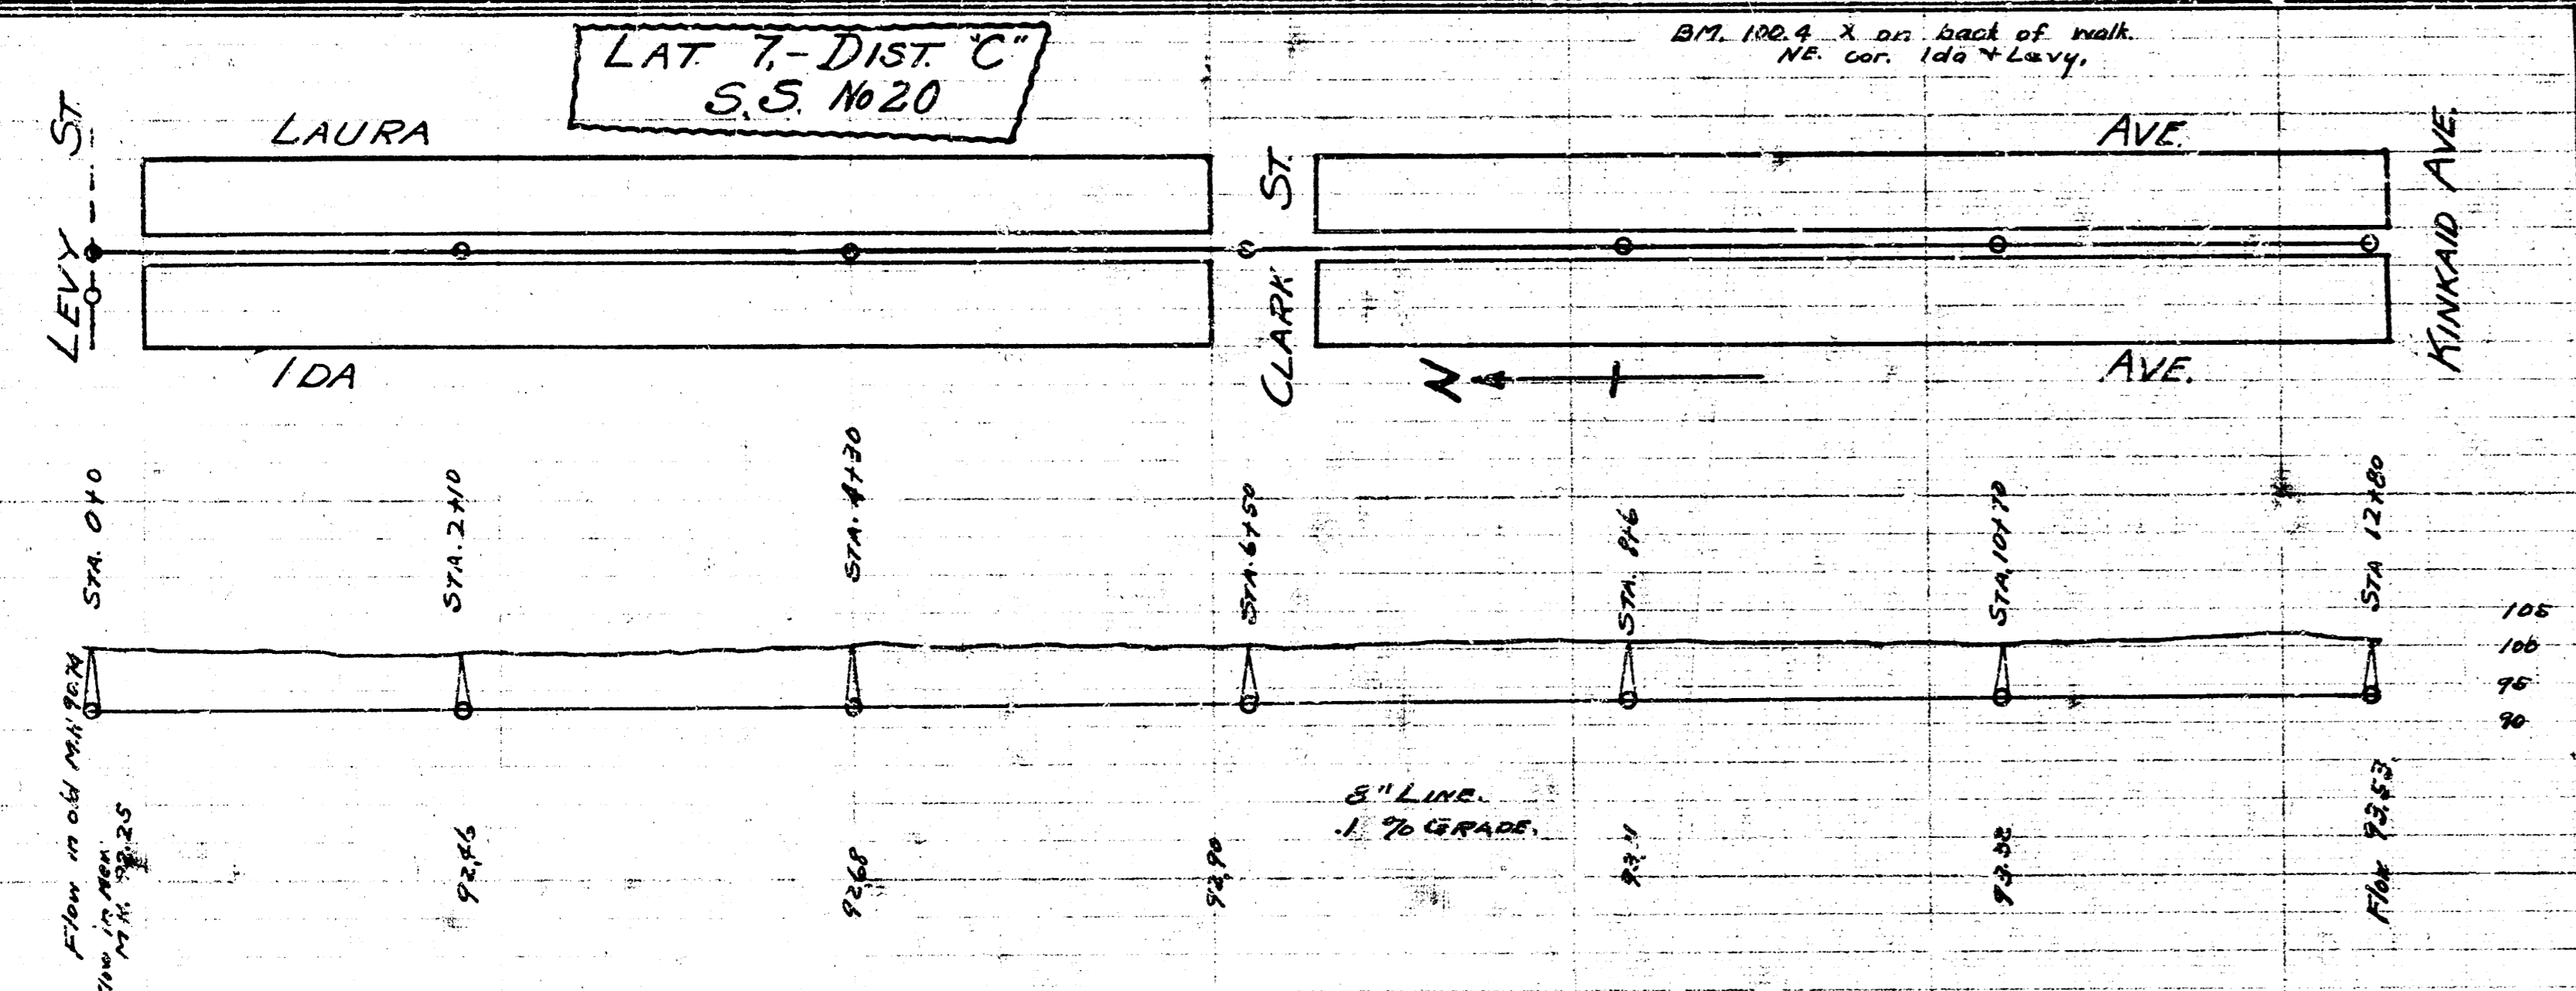


LAT. 6, DIST. C
S.S. No 20

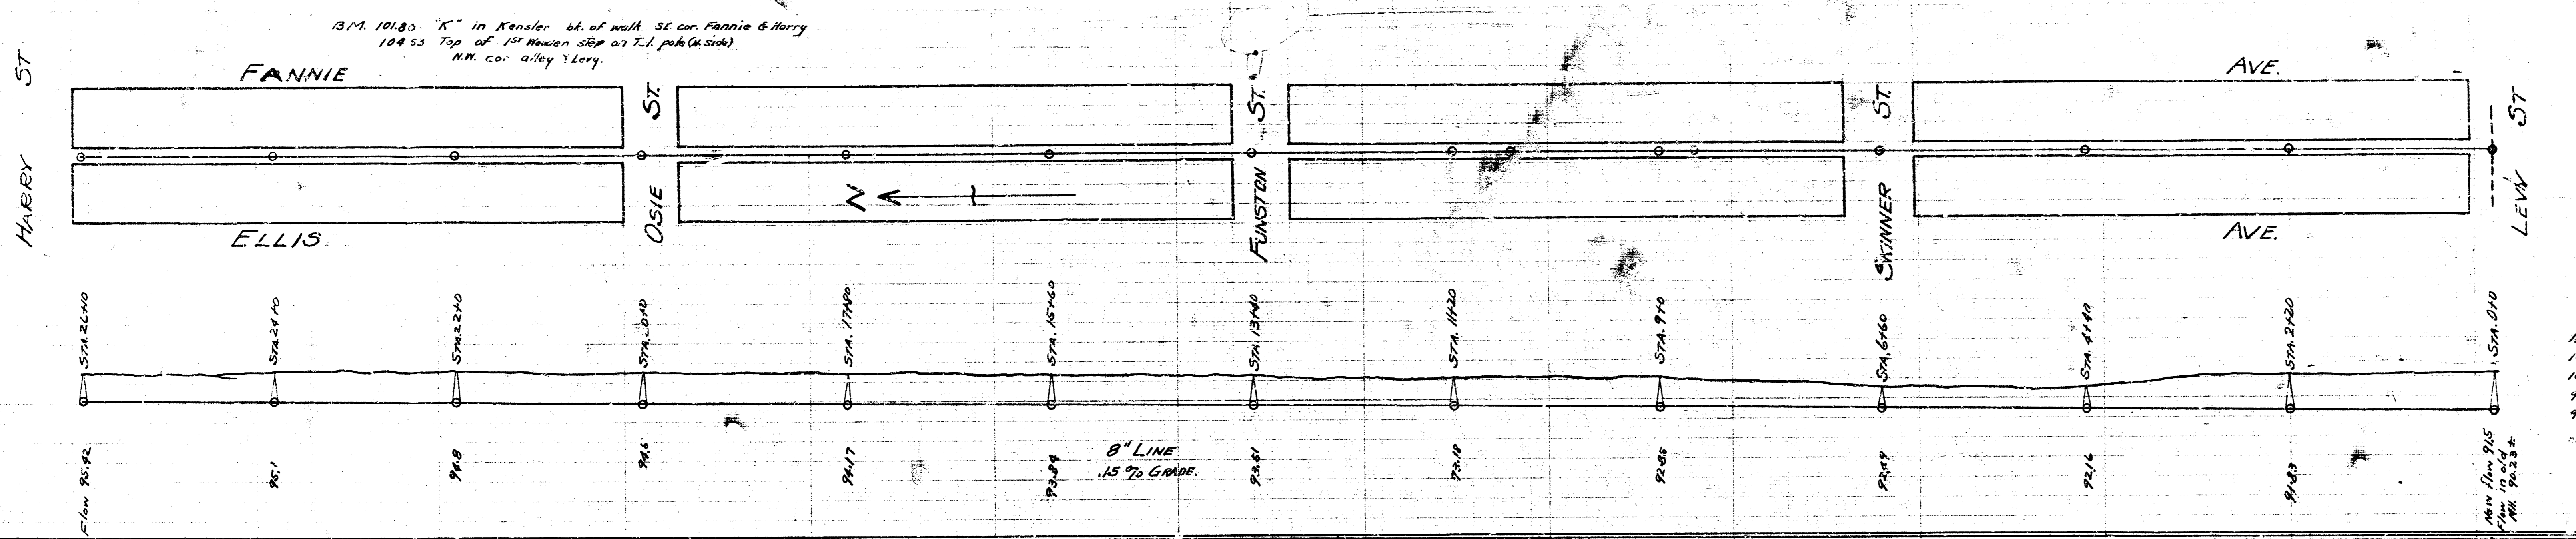

LAT. 7 - S.S. No 20