
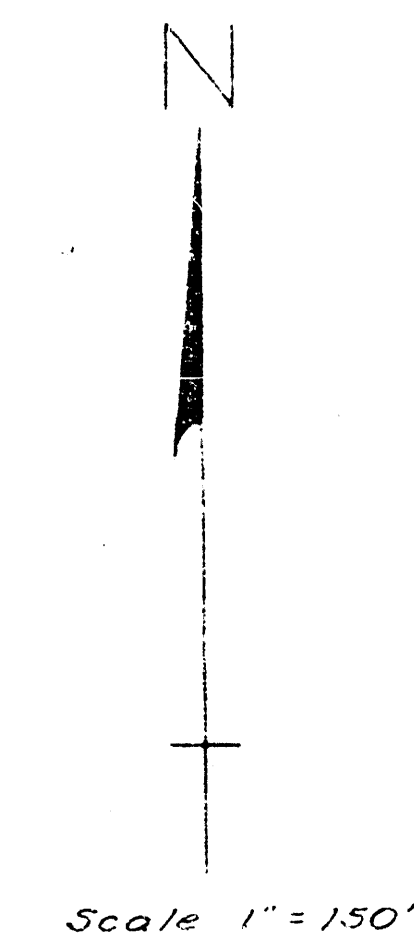


BENEFIT DISTRICT
STORM WATER SEWER DIST. NO. 55
CITY OF WICHITA KANSAS


B.E. SMITH CITY ENGINEER


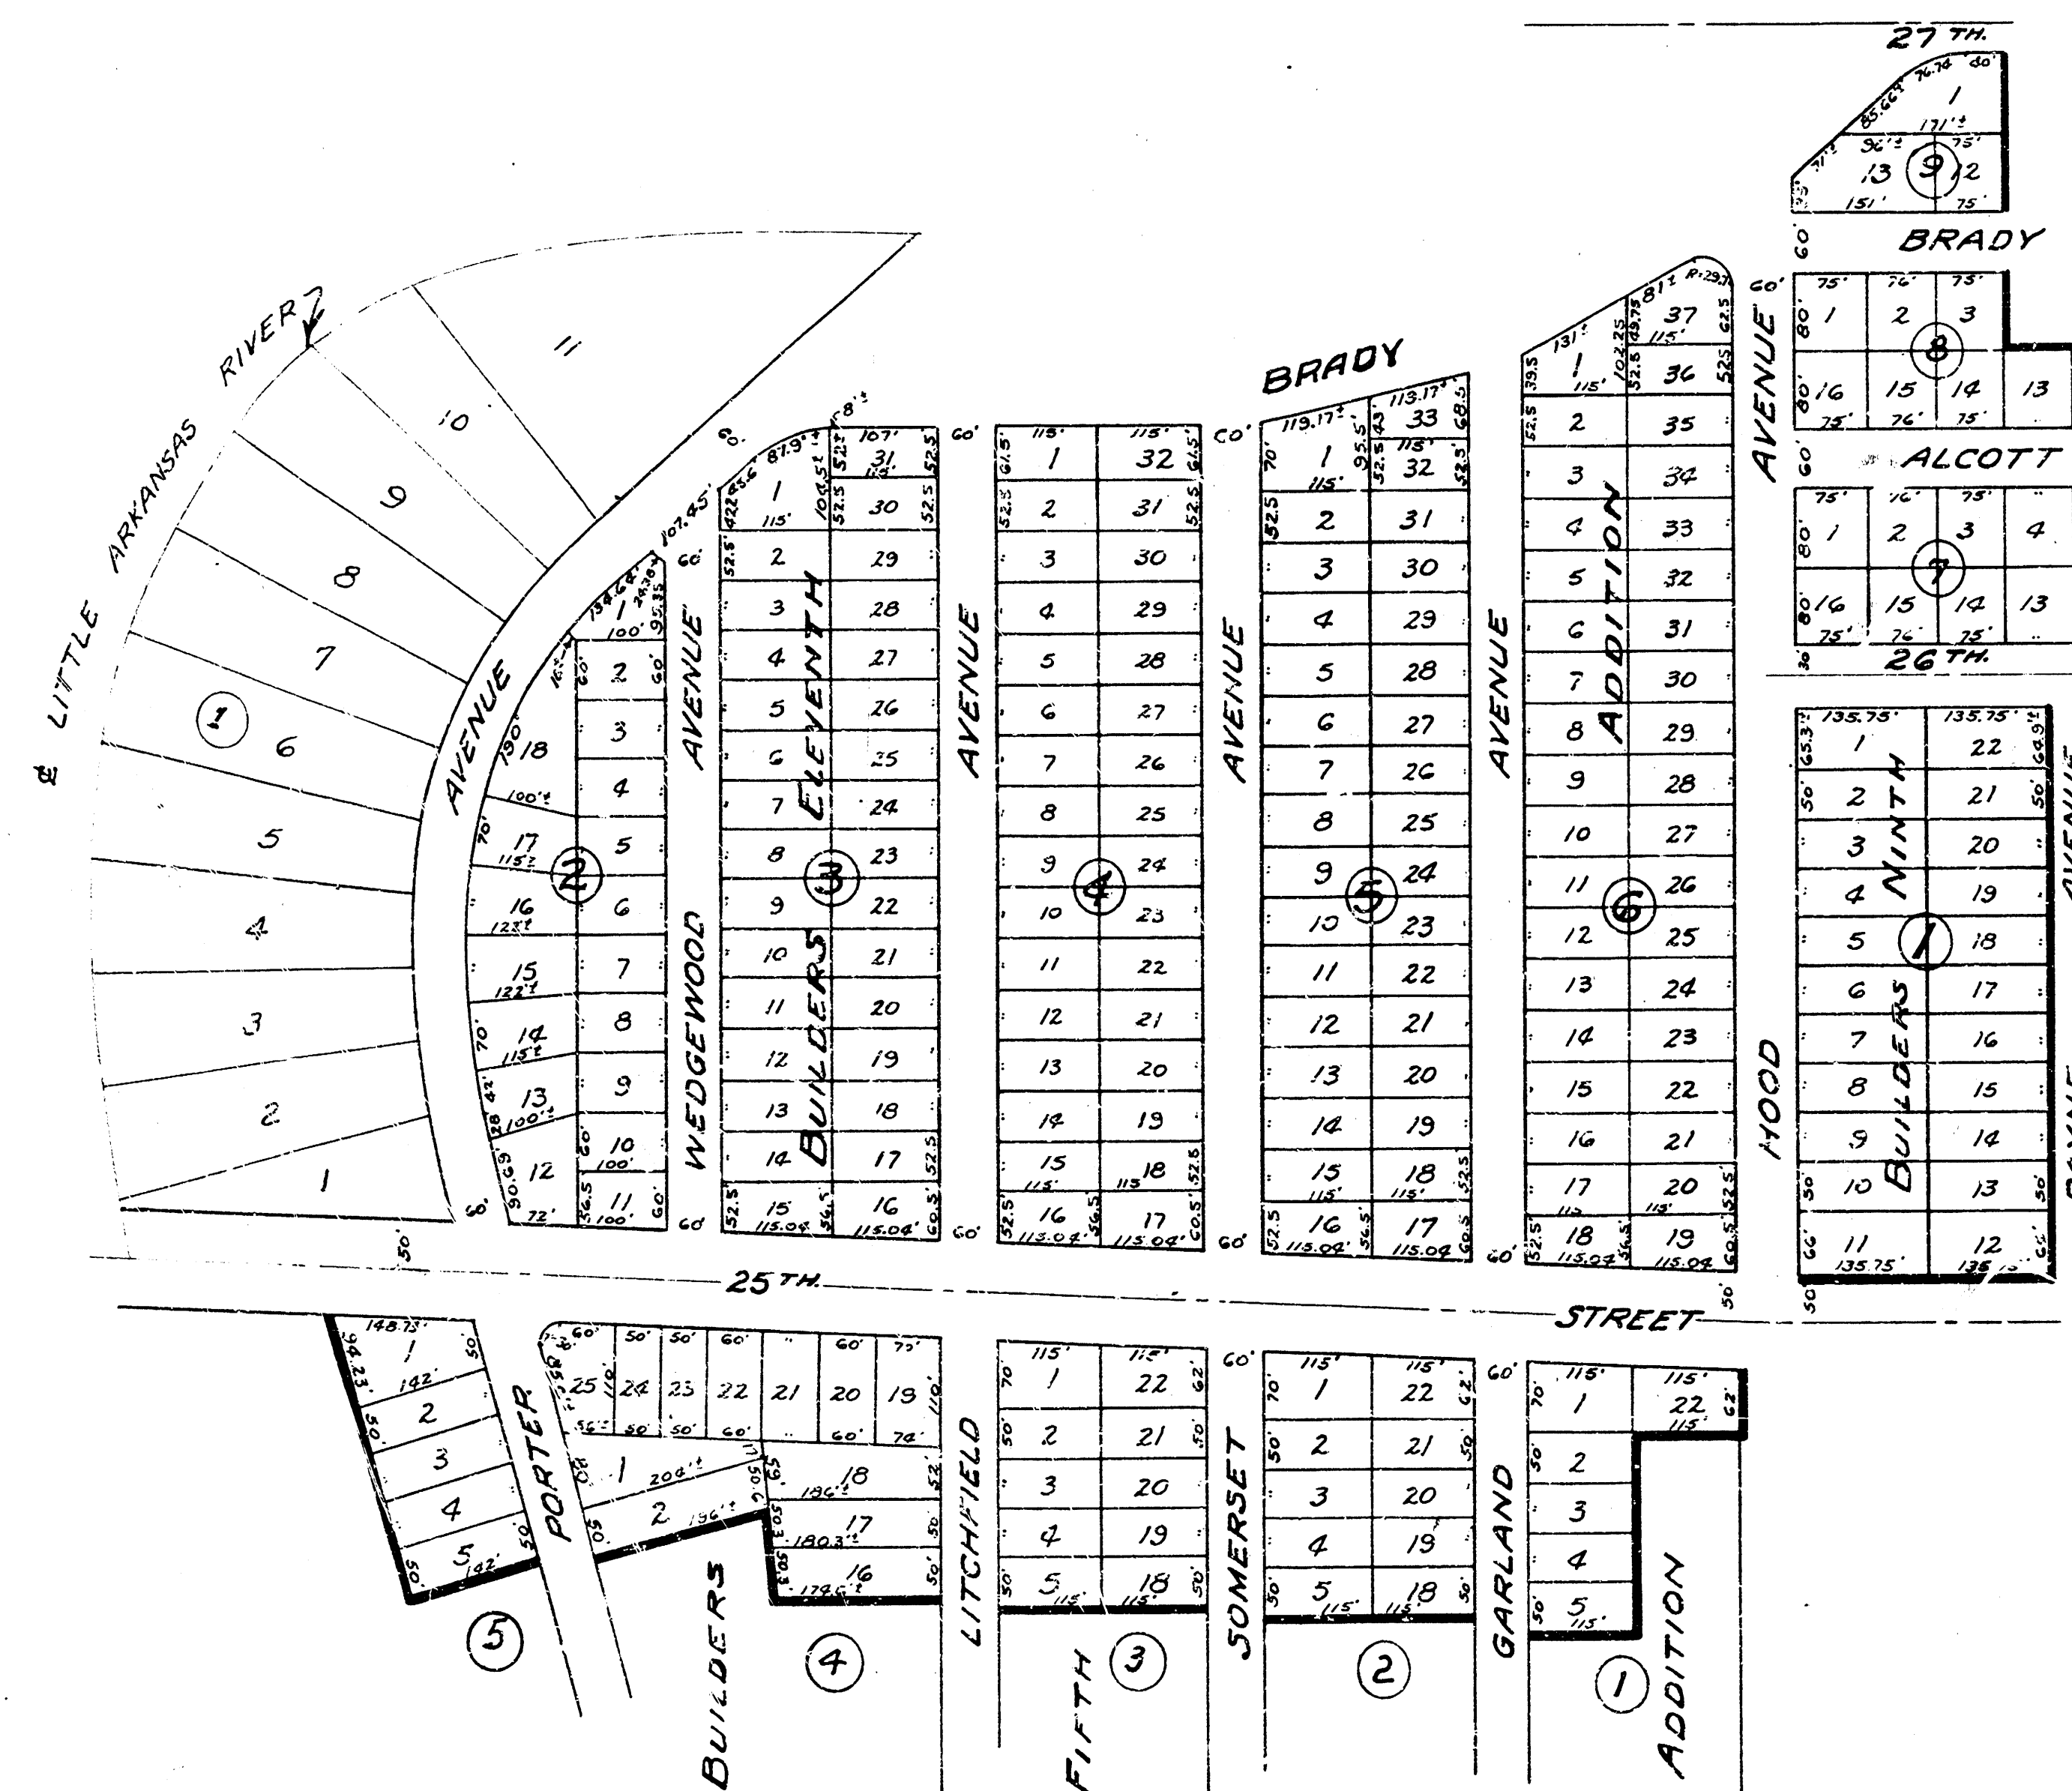


Date
 Drawn by
 Checked by
 Epoch No

McClain

611

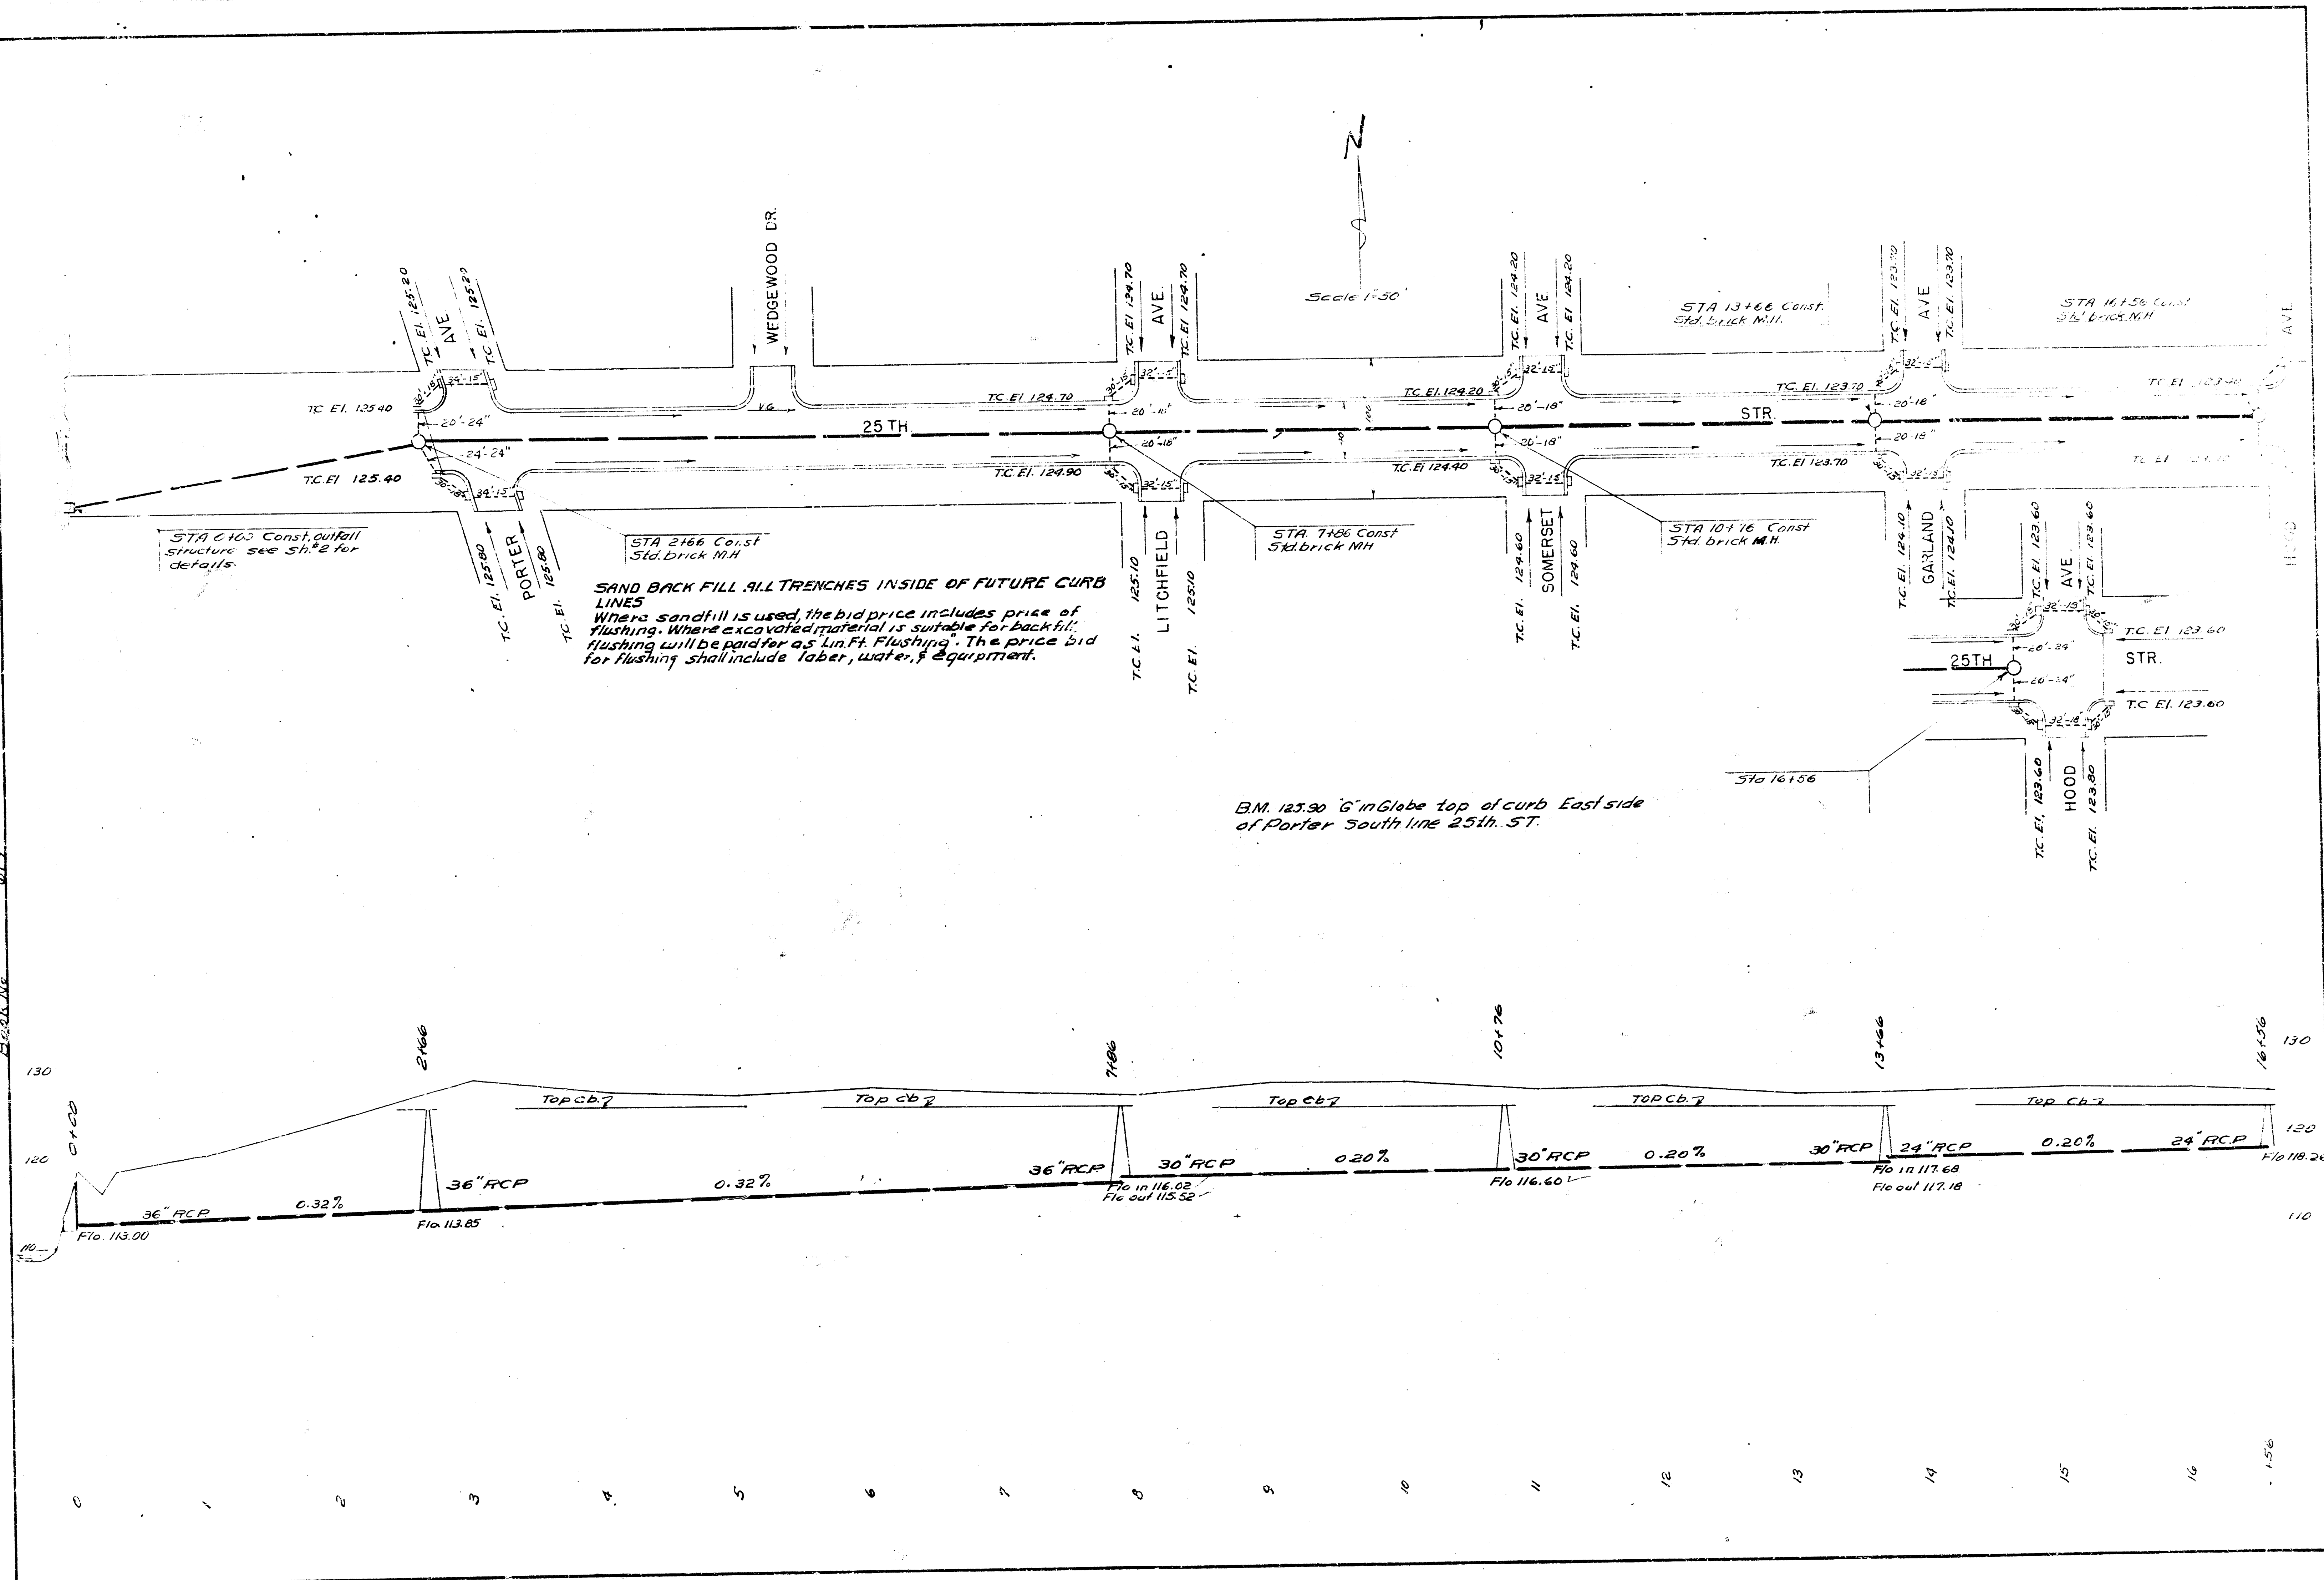

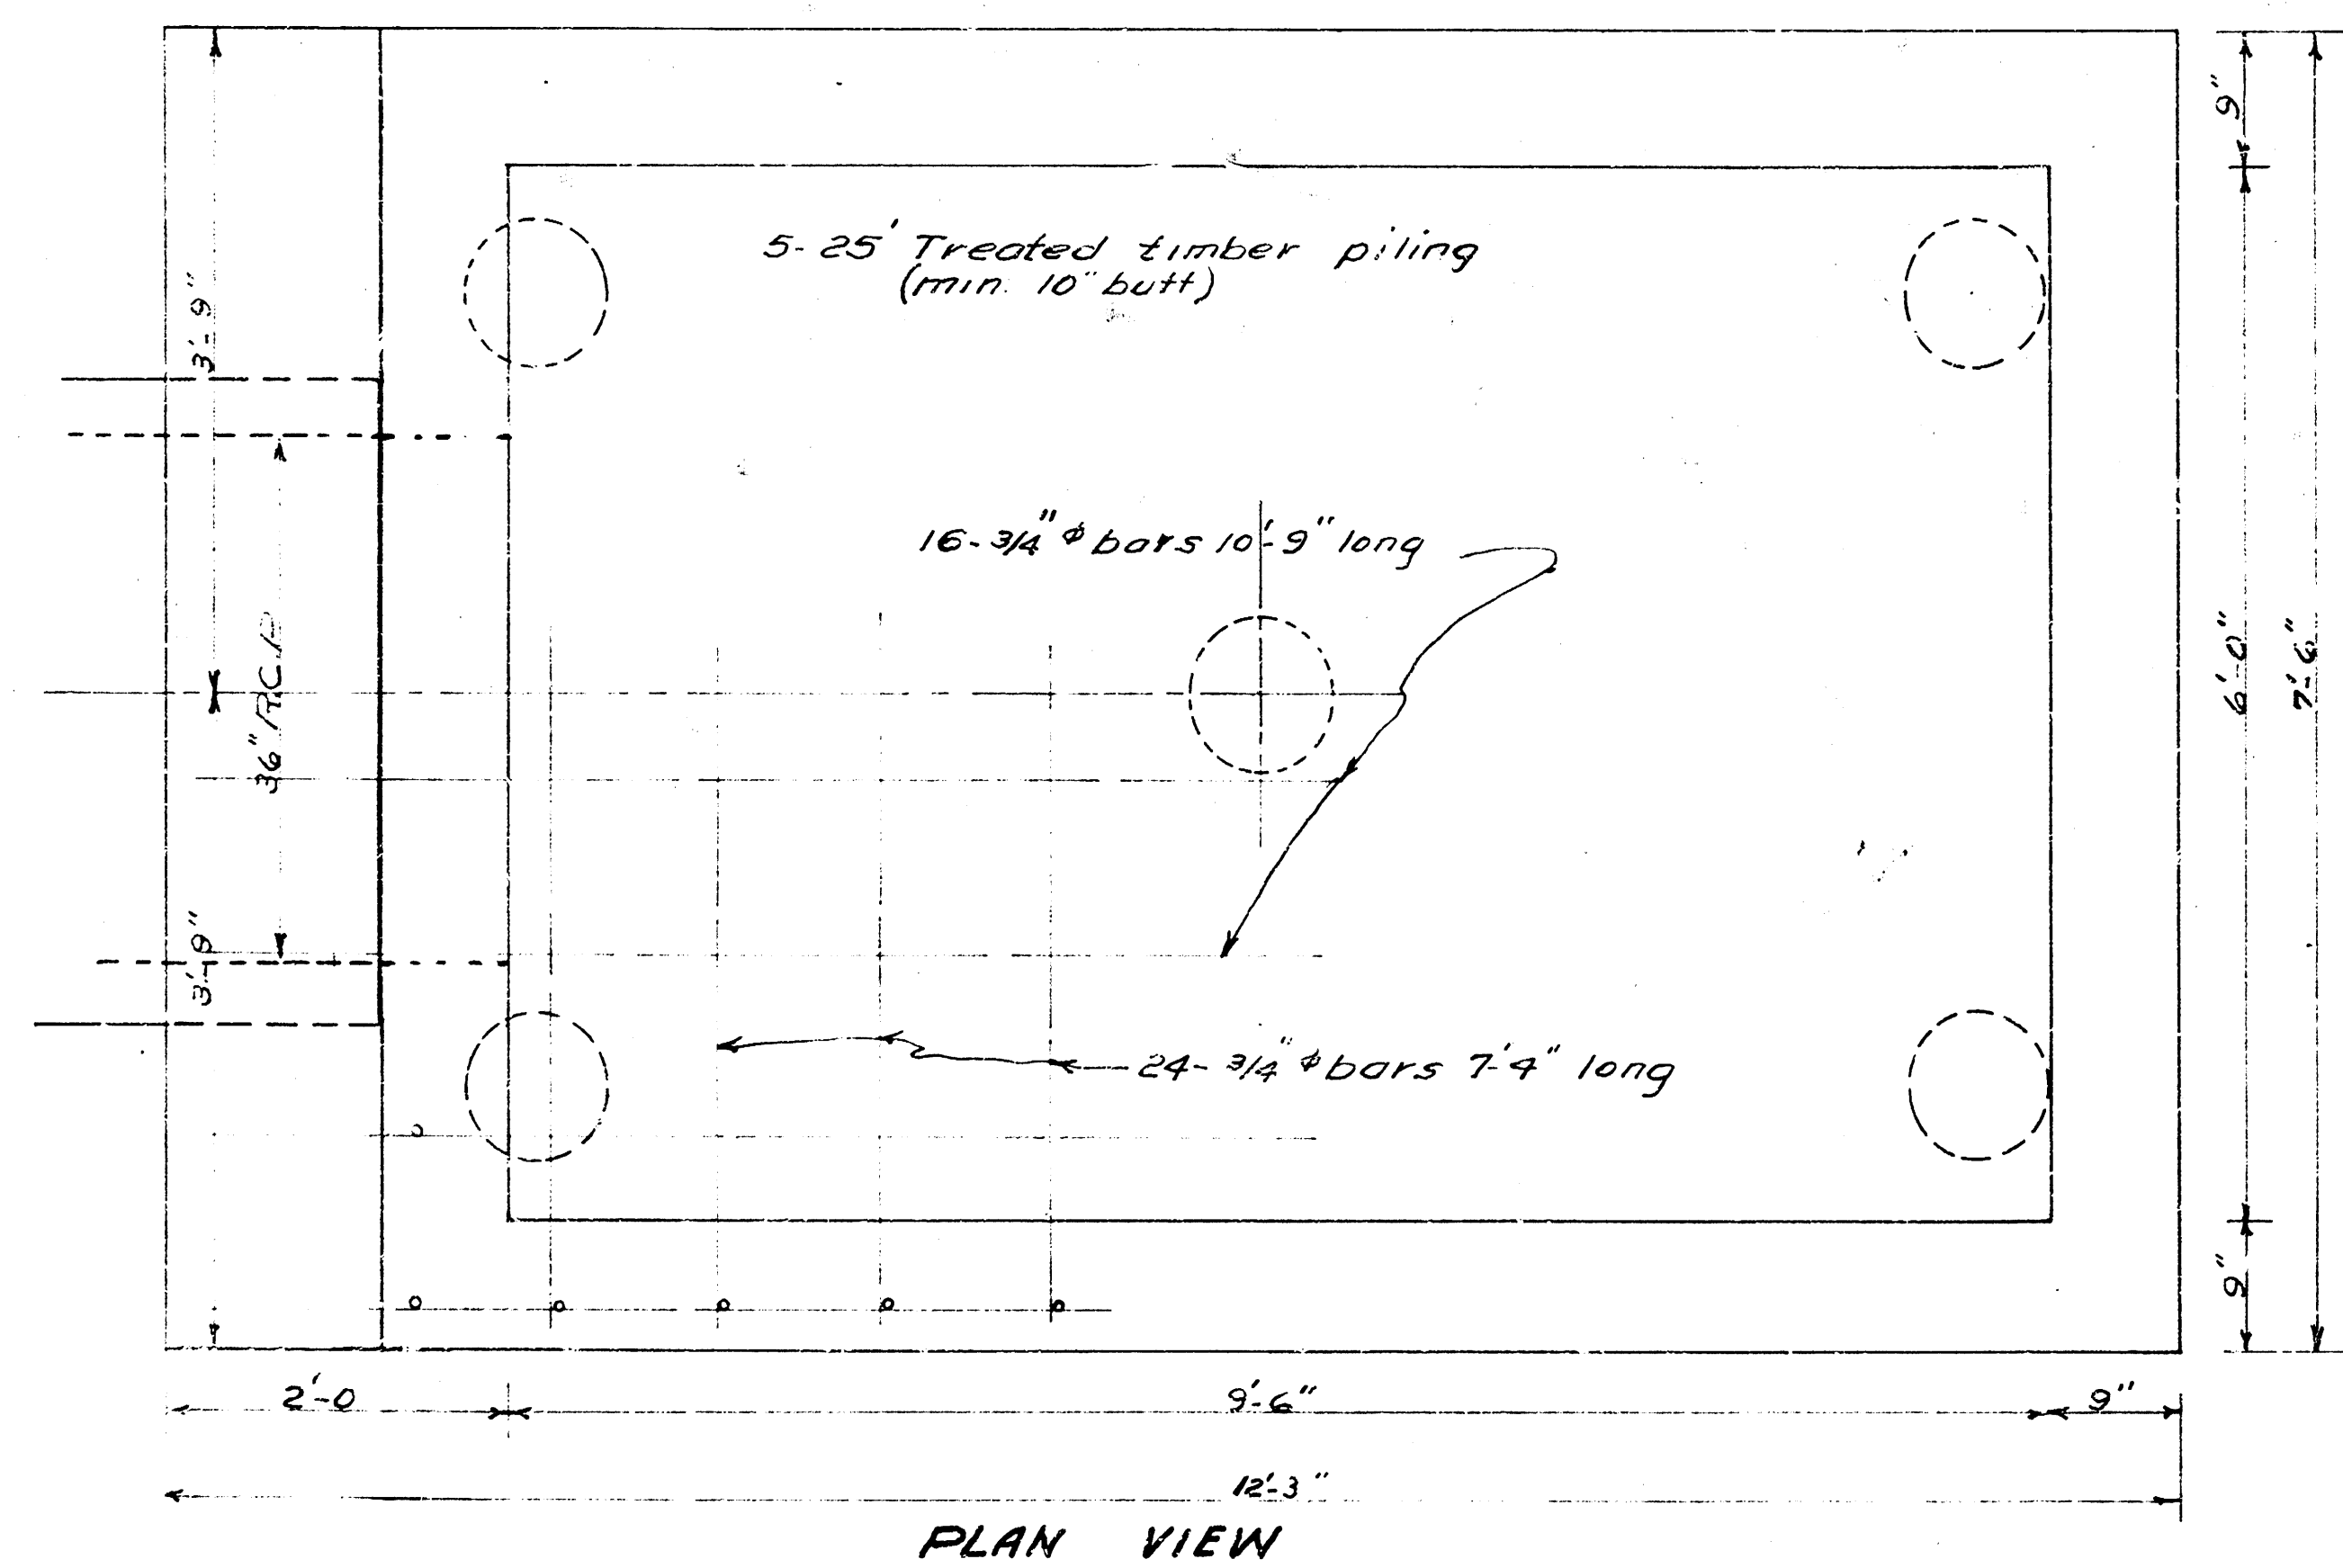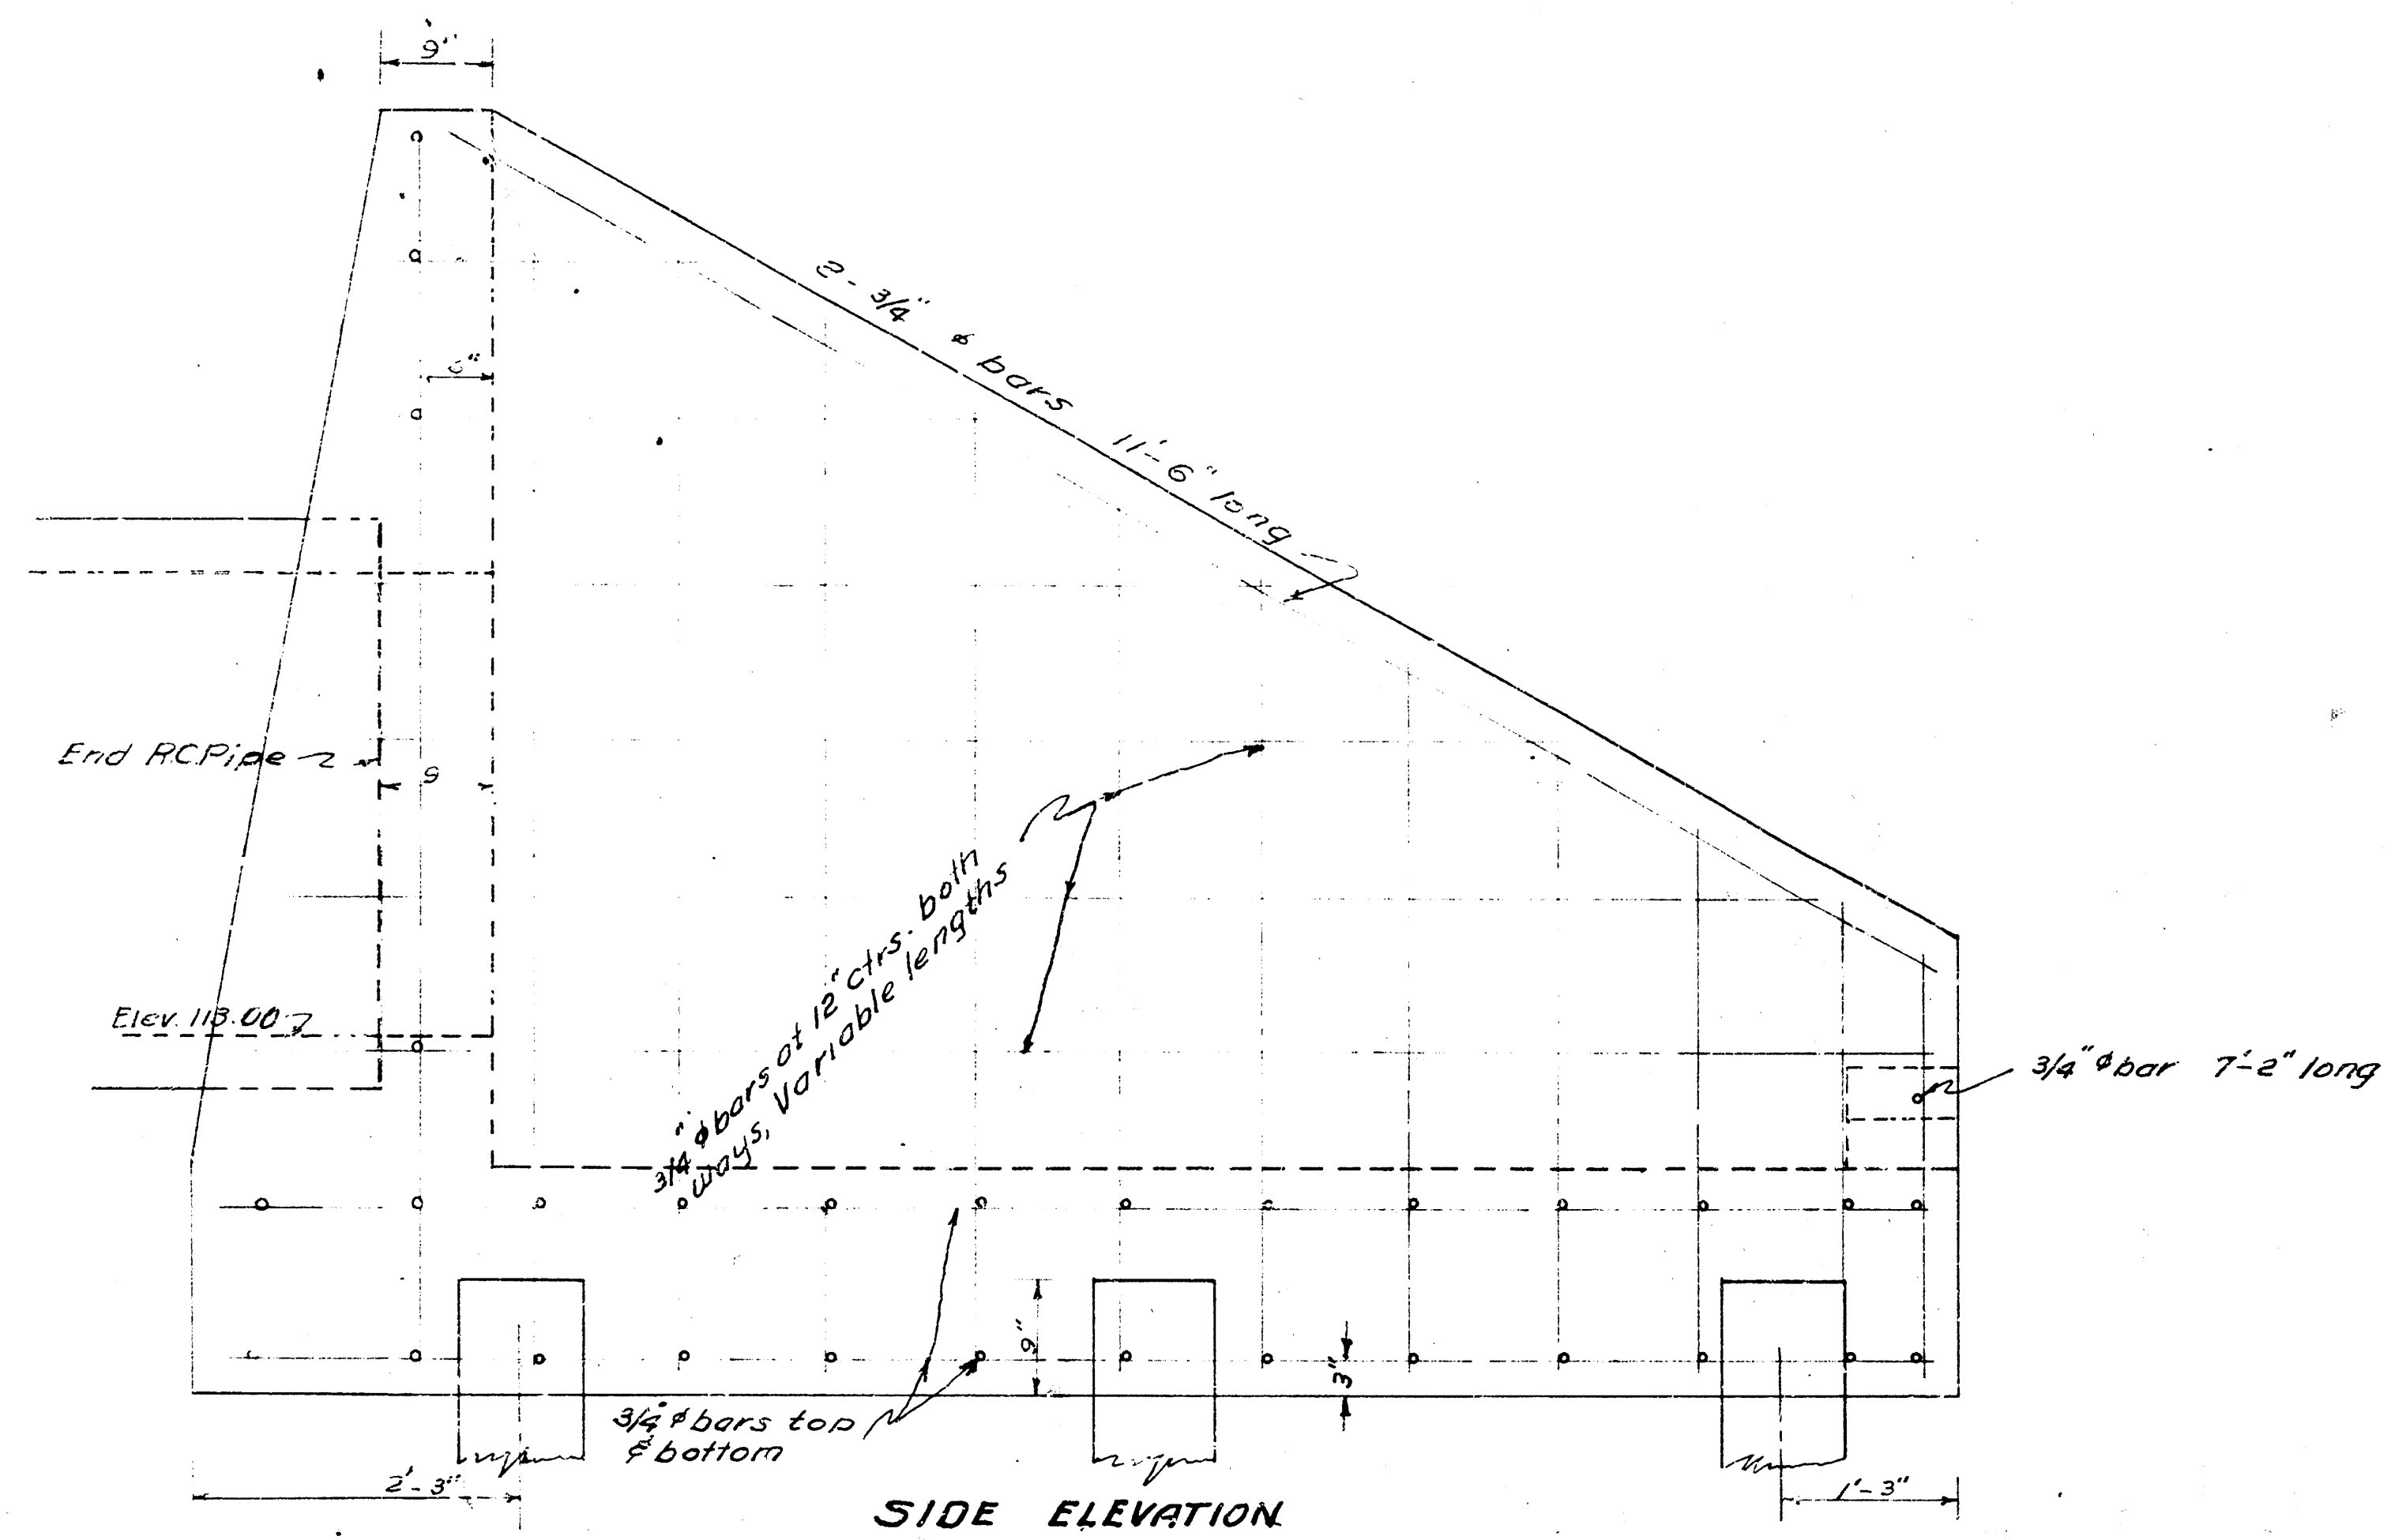

REINF. CONCRETE OUTFALL STRUCTURE
Scale 1"=1'-0"

