




PLAN	REVISION	DATE
	NO.	
NOTE: MARK ALL DIMENSIONS IN FEET AND INCHES.		

PROFILE	REVISION	DATE
	NO.	
NOTE: MARK ALL DIMENSIONS IN FEET AND INCHES.		

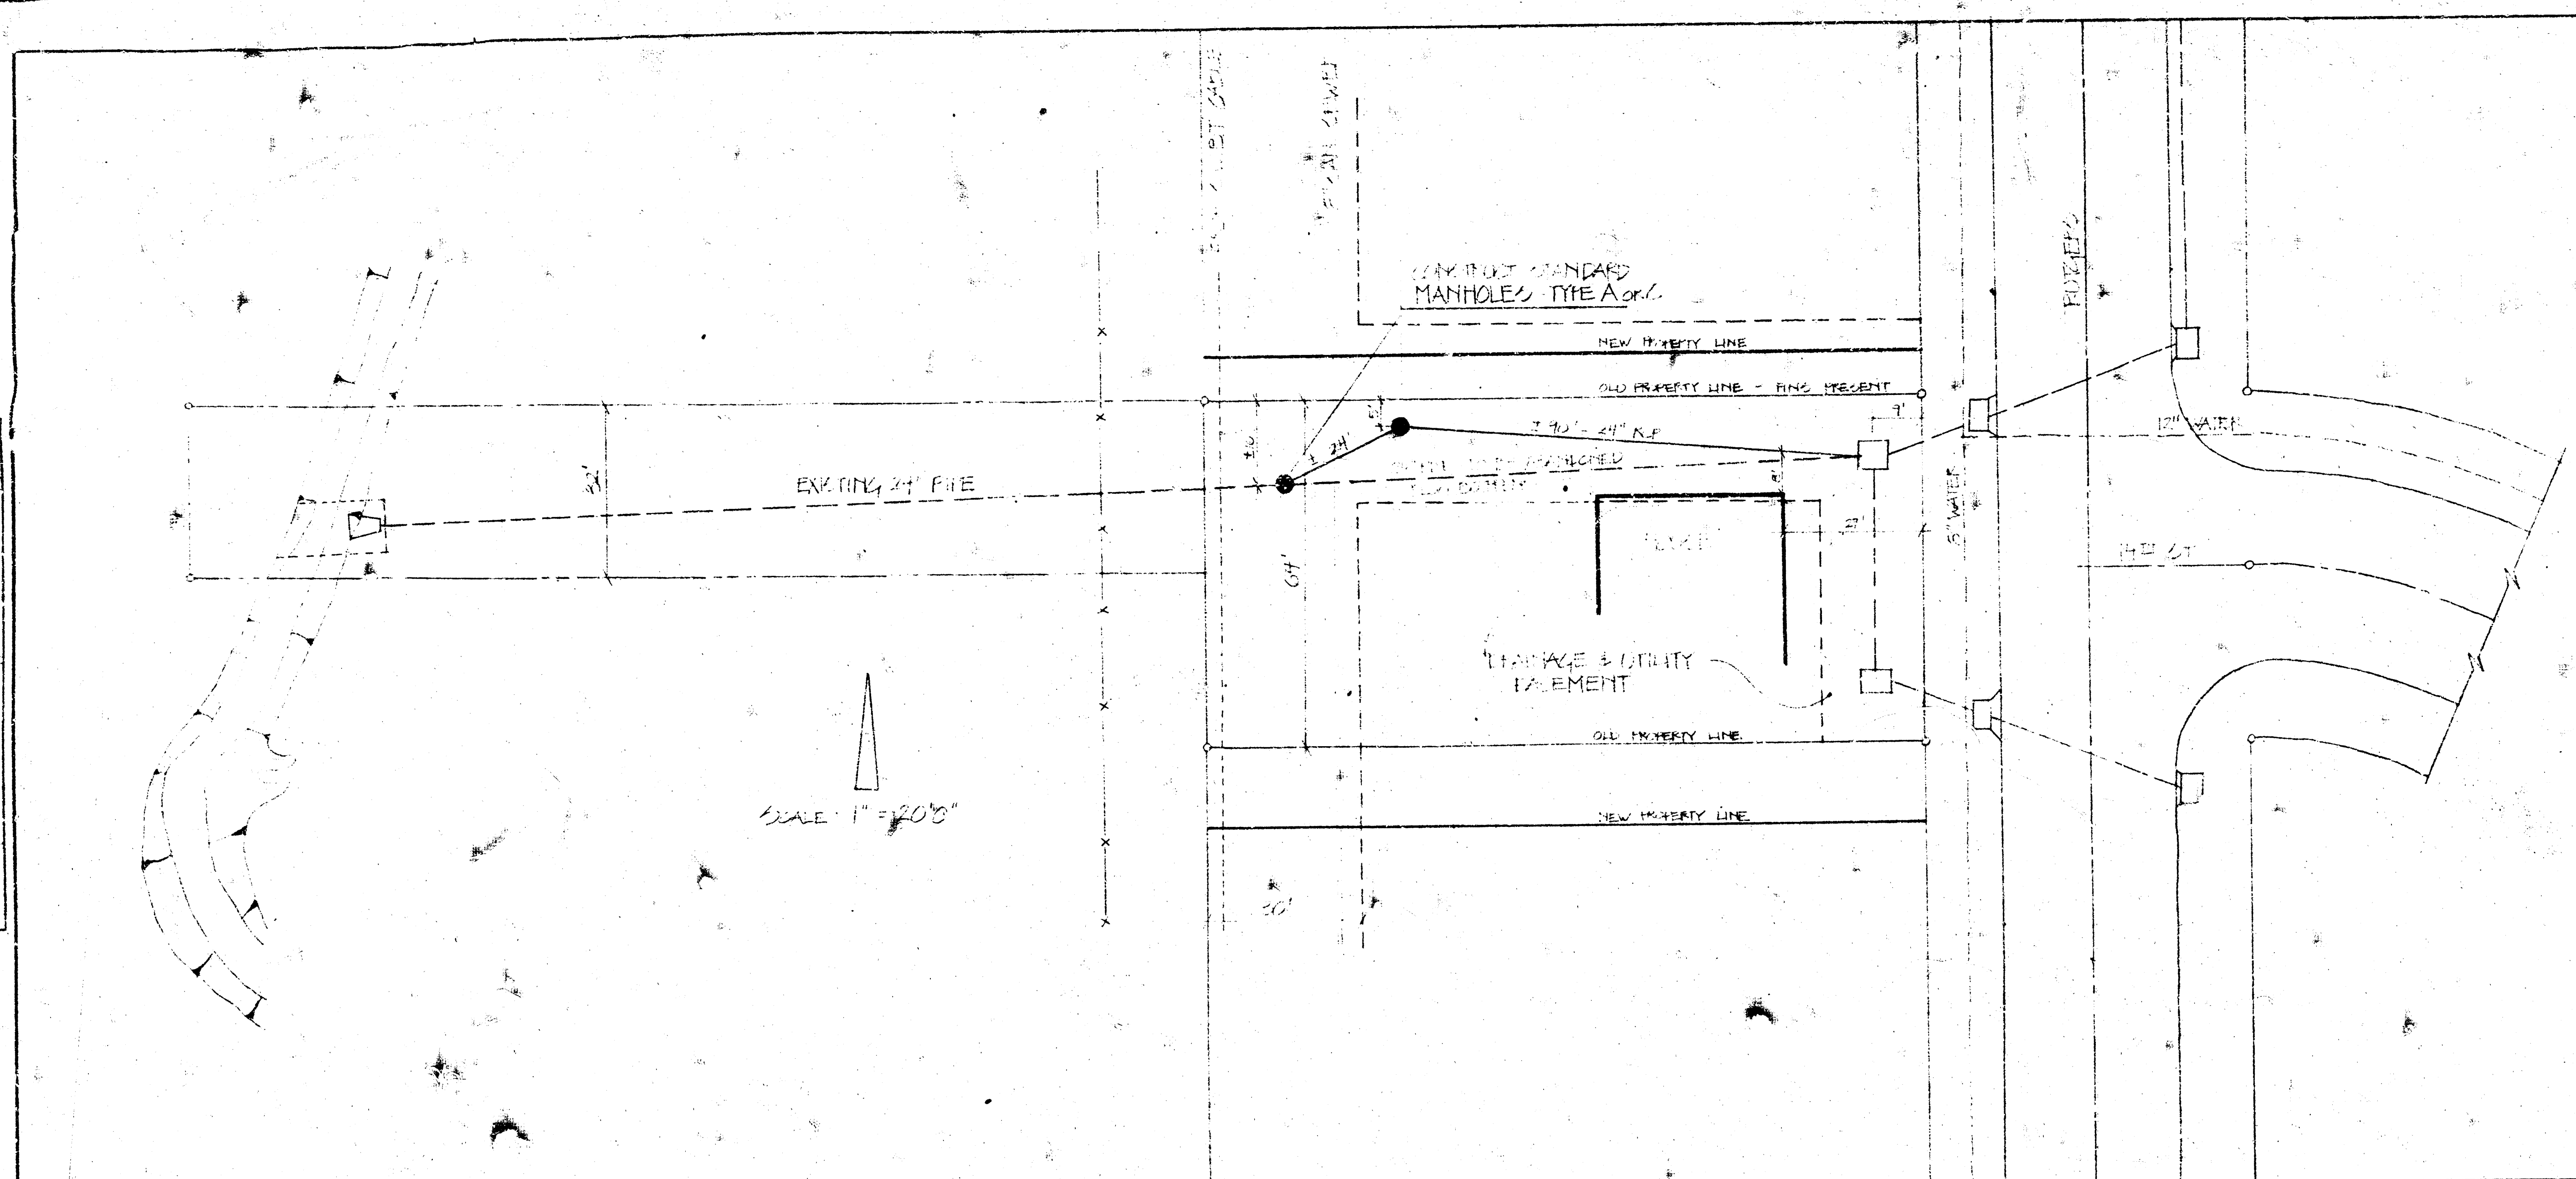

NOTE TO CONTRACTOR
 This project will be constructed under the supervision of the CITY ENGINEER and conform to the SPECIFICATIONS of the CITY OF WICHITA. THE CONTRACTOR will pay the City of Wichita for all costs of inspection.

CITY OF WICHITA
 APPROVED: _____
 Date: 4/20/62
 Engineering: W.H.

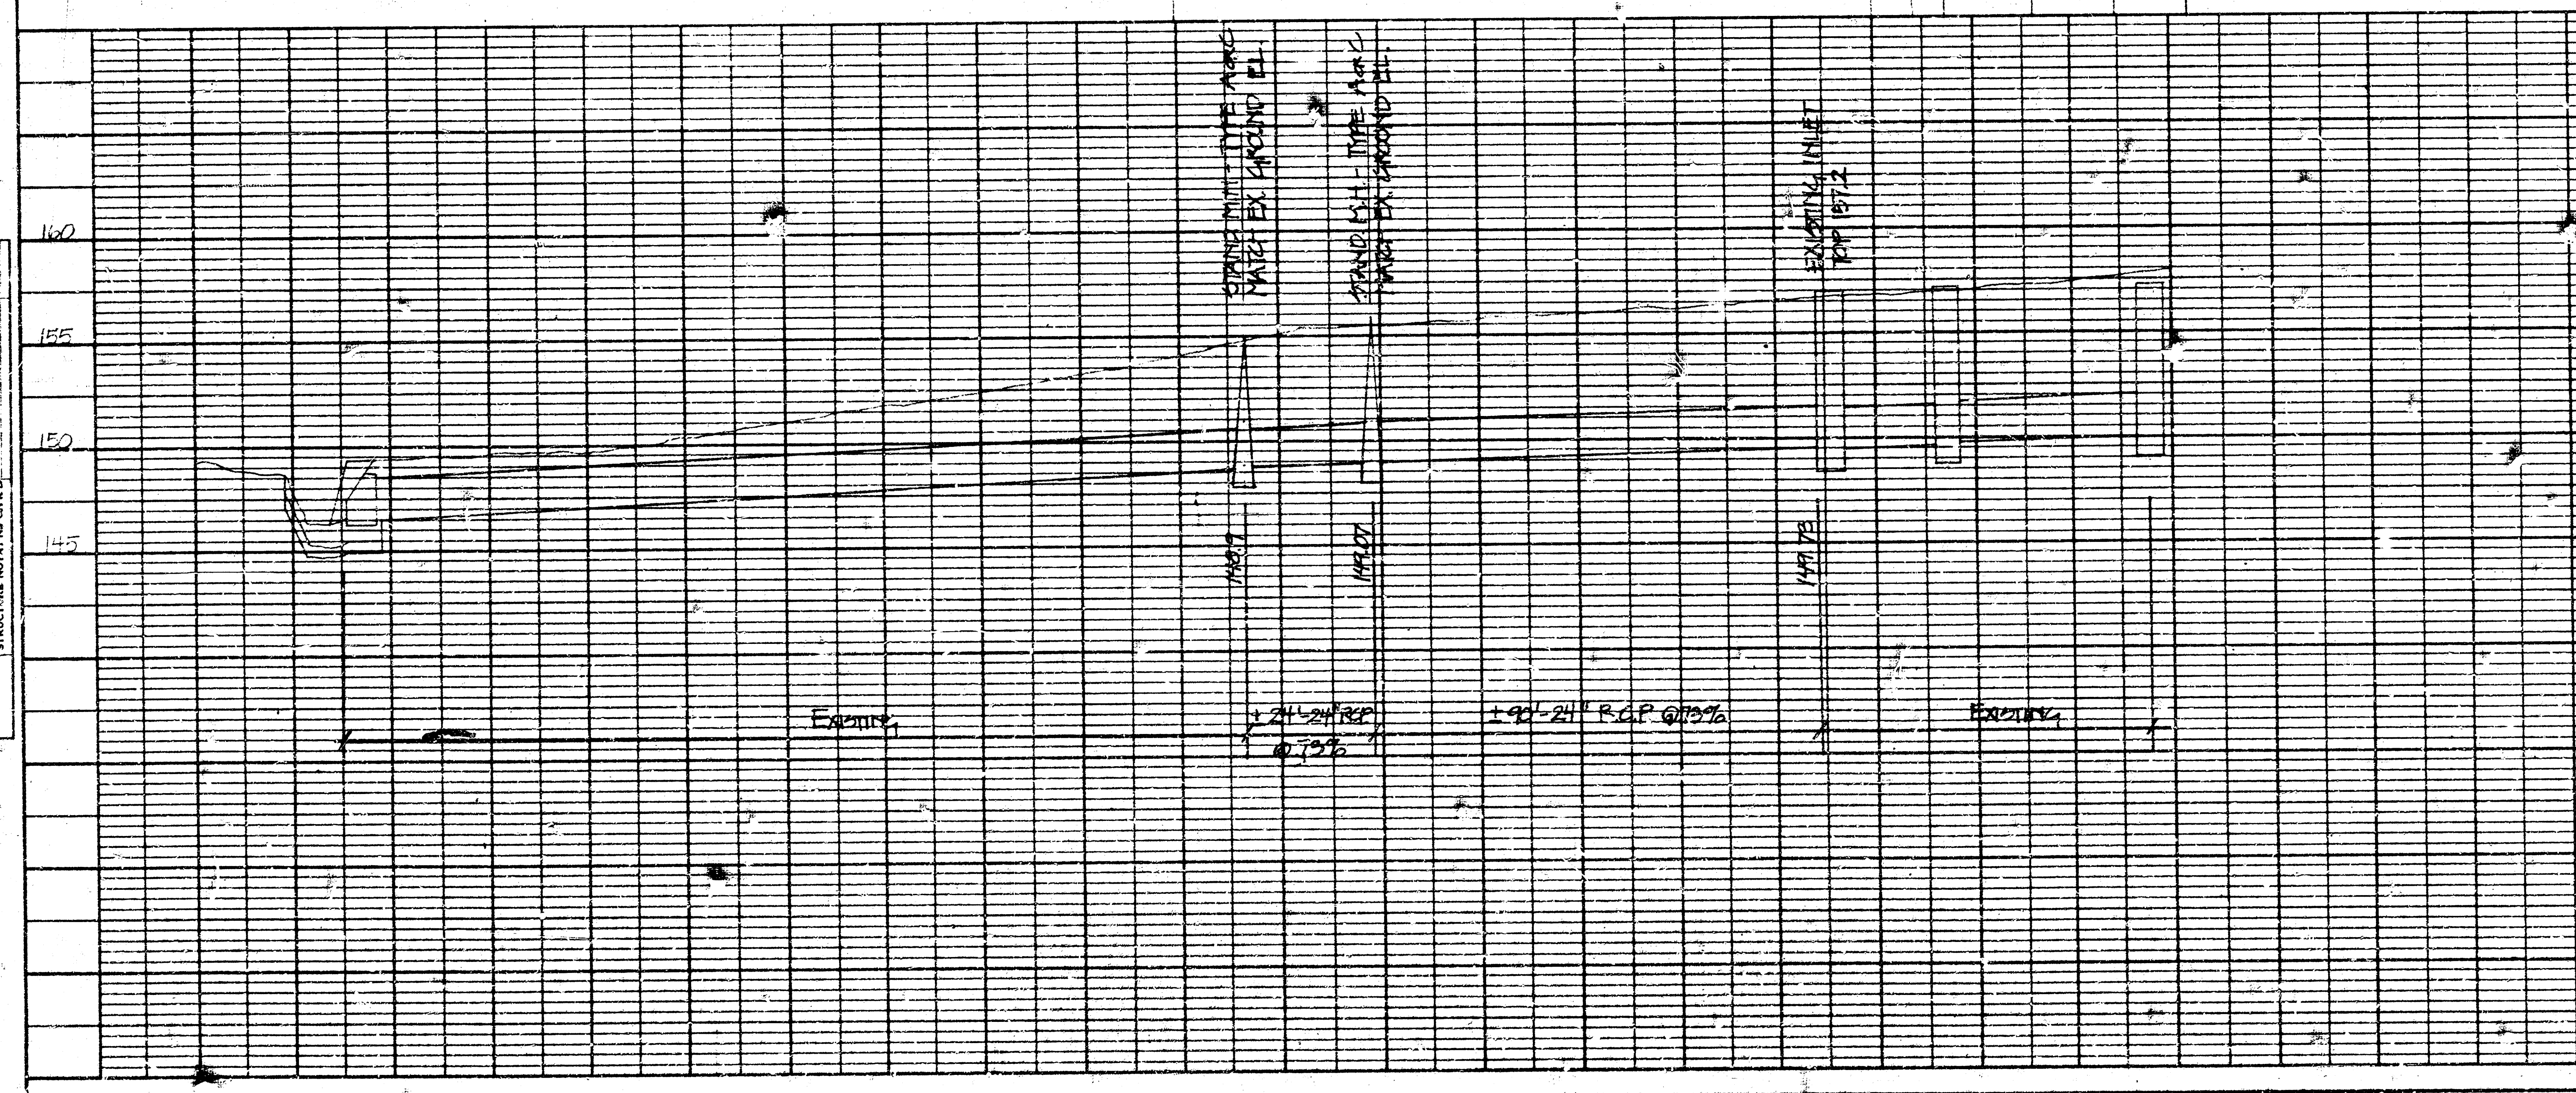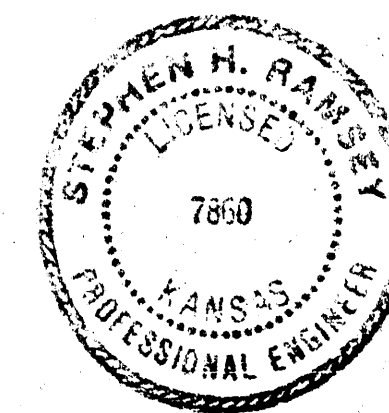

Project # 4400-76-2412-00000-000-000-000
 Notes:
 ALL WORK TO BE DONE PER CITY OF WICHITA
 APPROVED PLANS AND SPECIFICATIONS.

	UTILITY CONTRACTORS, INC.	
	2001 W. 10th St. - P.O. Box 2079 Wichita, Kansas 67201 - (316) 261-1000	
	Project: _____	
	Contract: _____	