
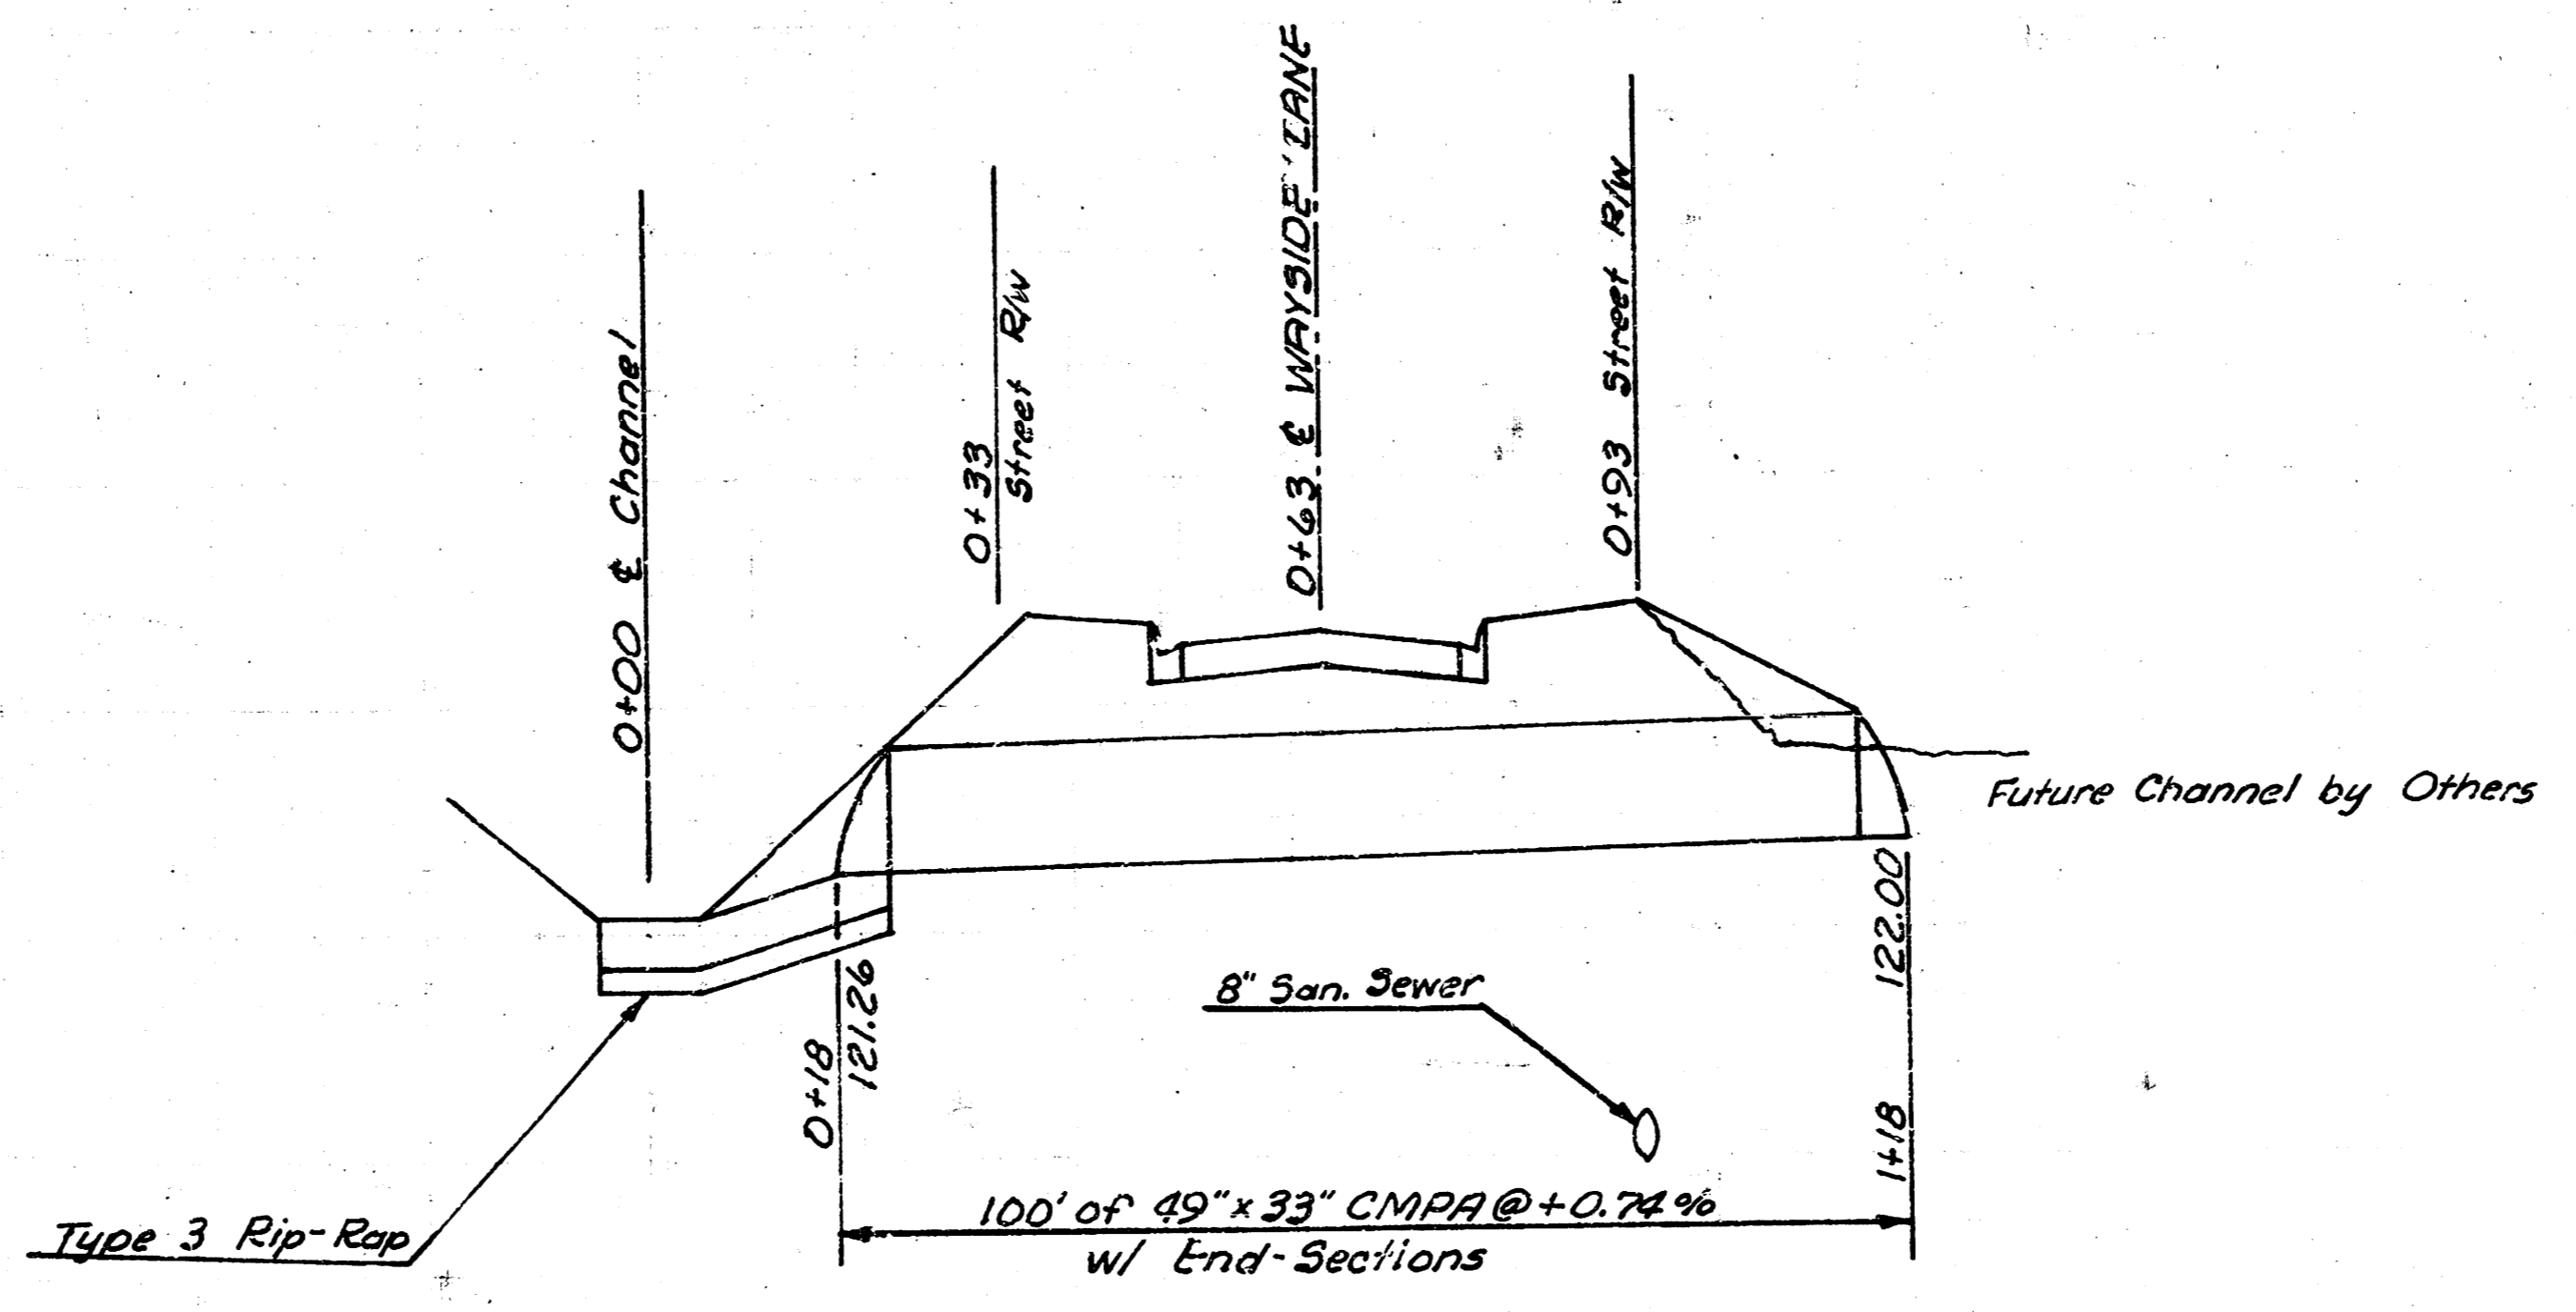


BM 132.55 City Std top wing on NE Cor.
Bridge over Big Ditch on Central

BM 125.90 RR Spk N-face PP S-side
Central 35' W of WL Winterset

BM 122.92 40# Nail W-face HLP-being west HLP
of 3-East of Winterset Lane & Wayside

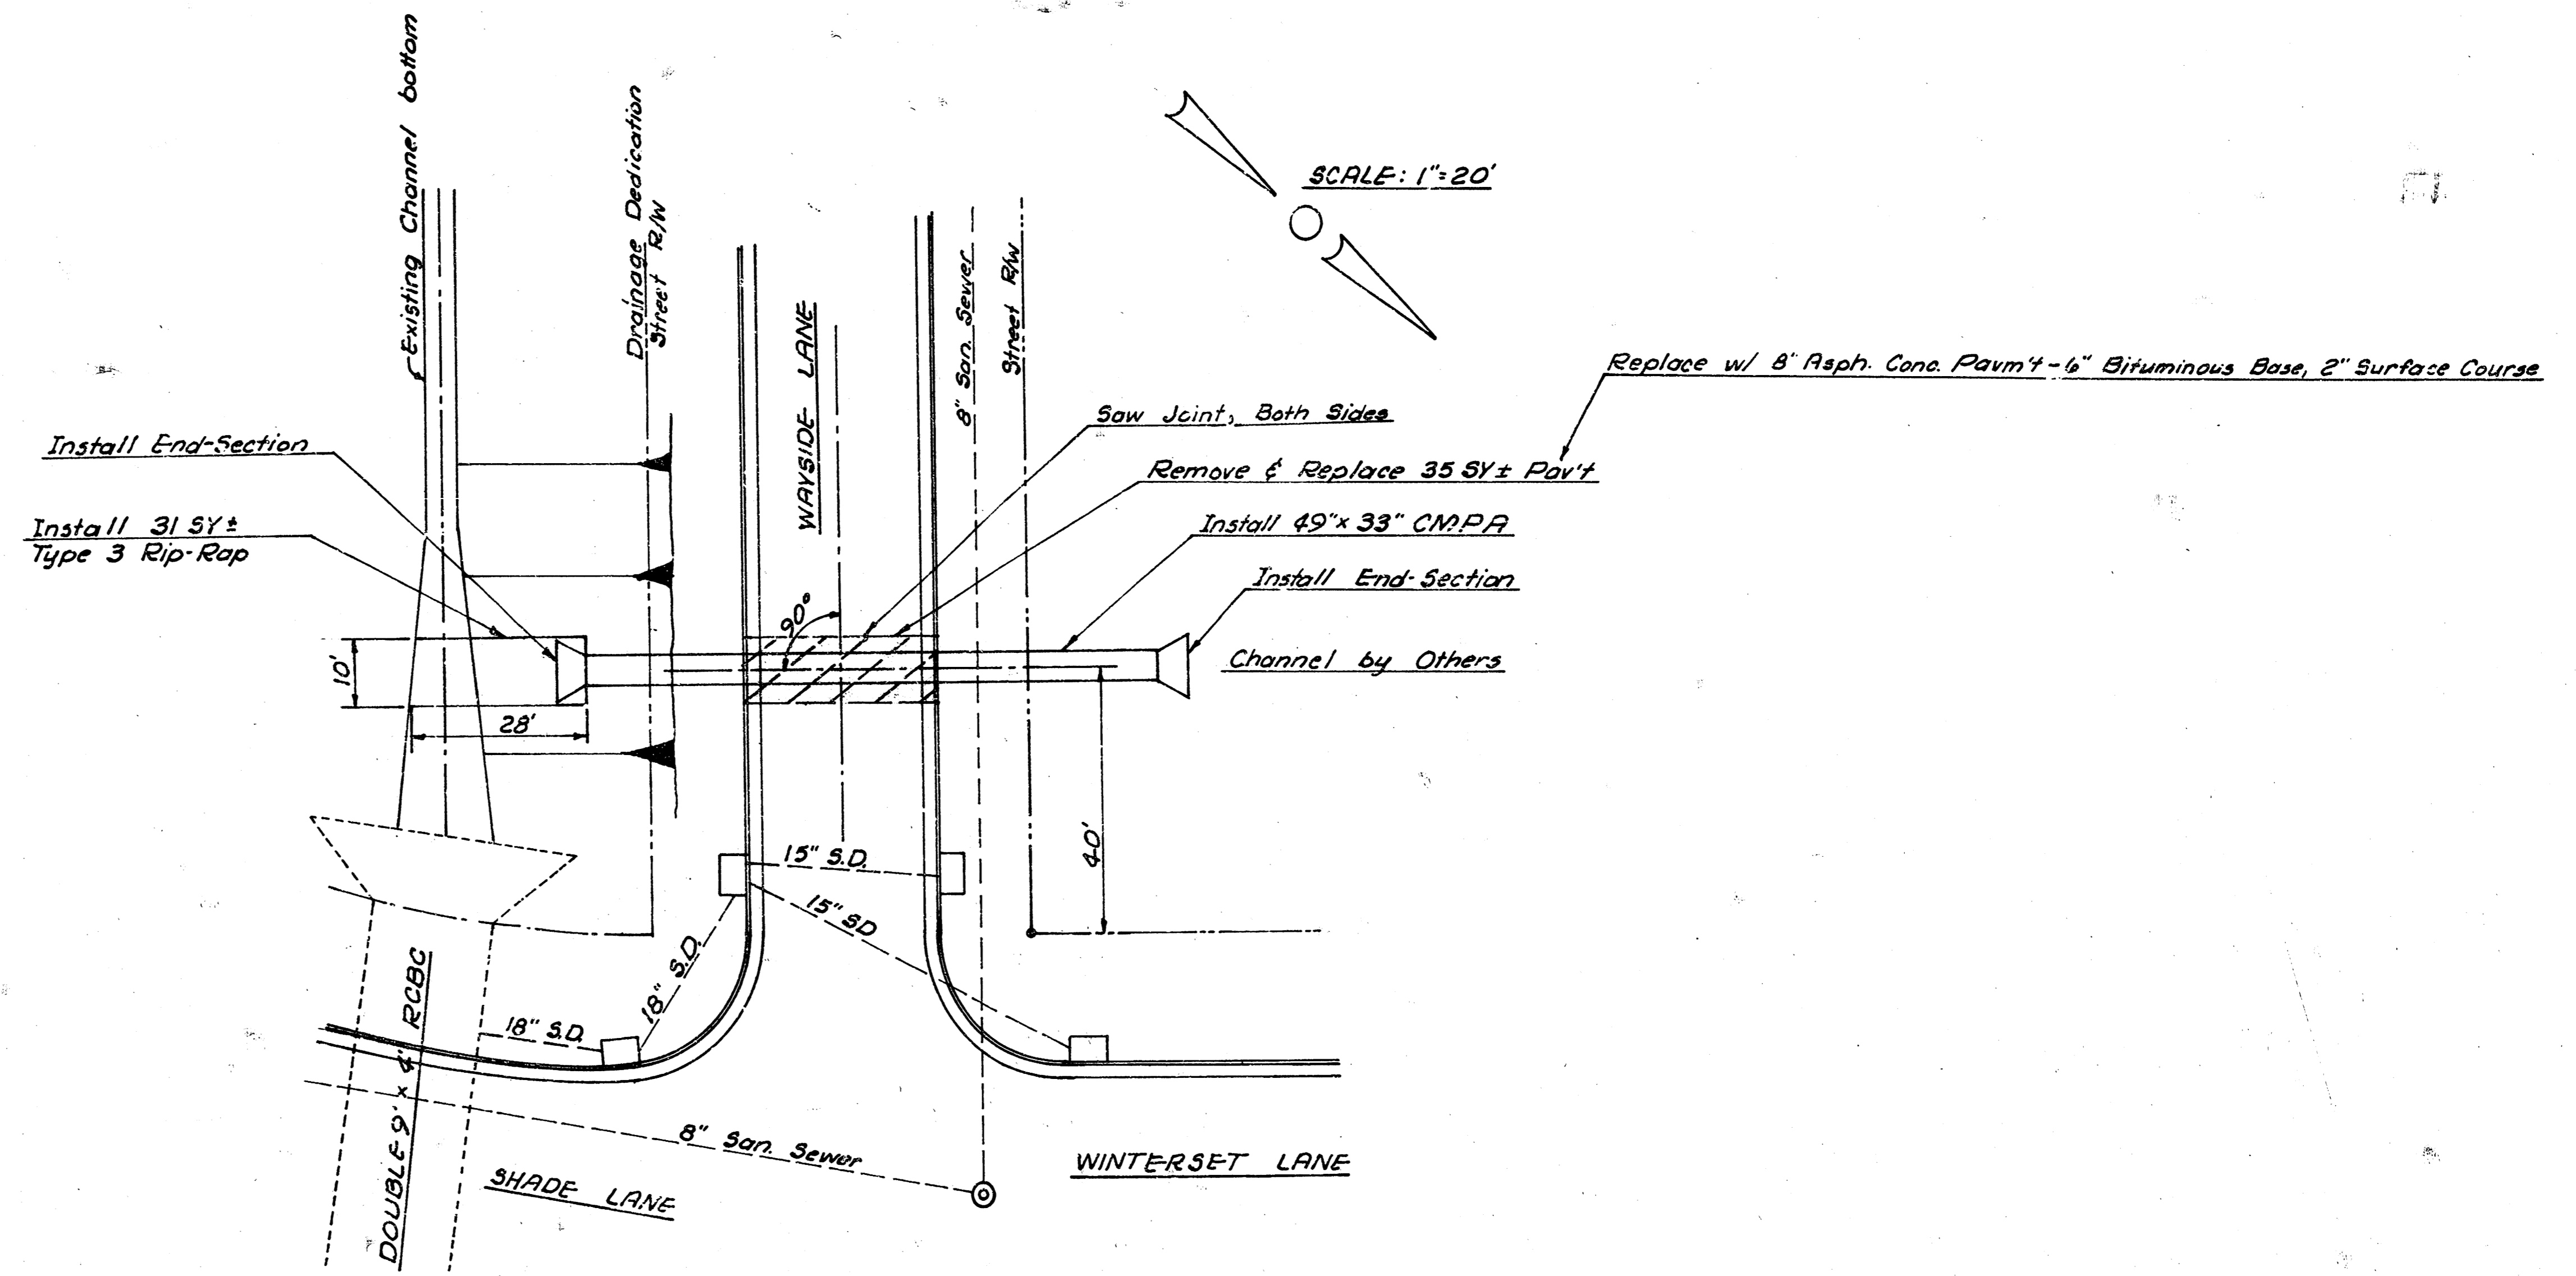

STORM WATER SEWER # 190
CITY OF WICHITA, KANSAS
D.S. SELLERS, ACTING CITY ENGINEER
Project No. 448-76-283-80983-000-000-001
DATE: 1-15-80
Sheet 1 of 1