
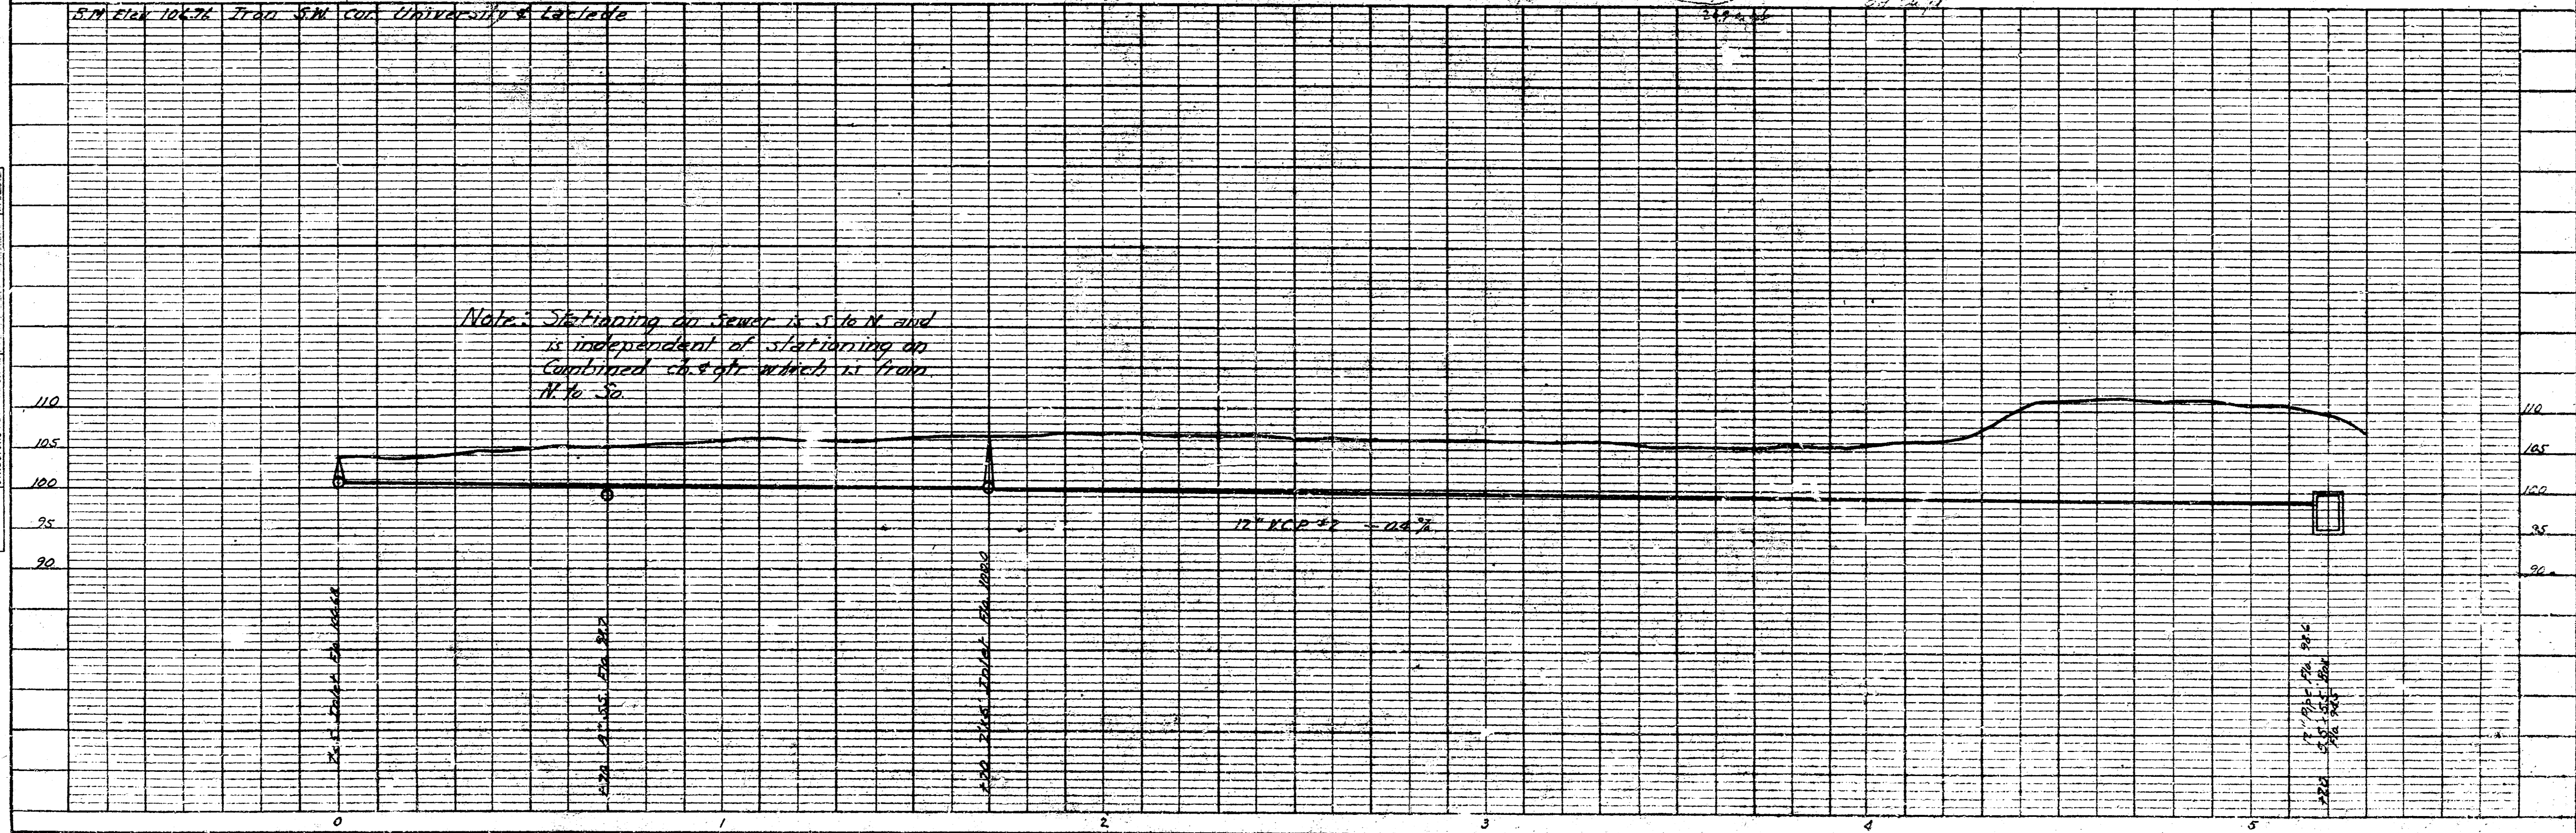


1942  
 LACLEDE COURT - S.L. UNIVERSITY TO S.L. LACLEDE COURT  
 COMB. CB. & GTR.

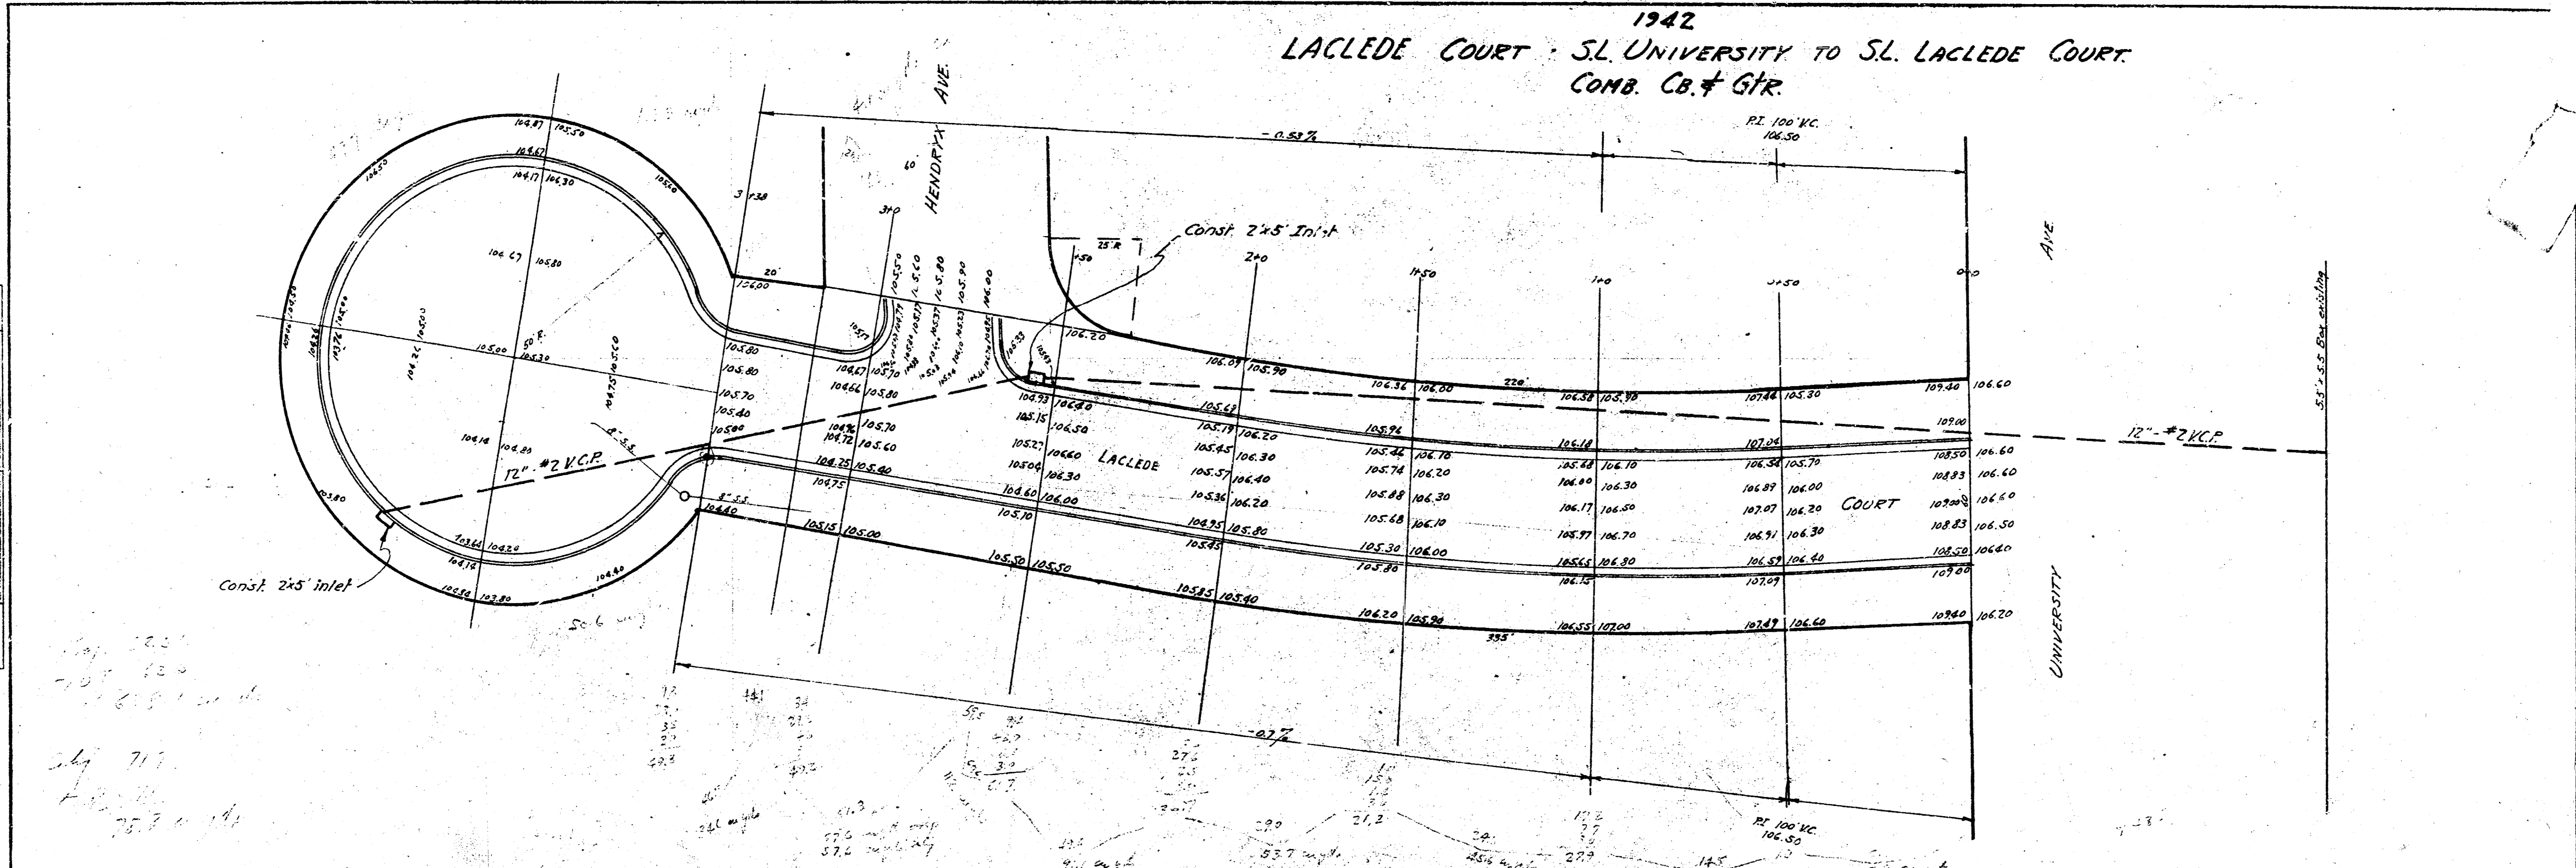

PLAN  
 DATE BOOK  
 NO. OF SHEETS  
 SHEET NO.

PROFILE  
 DATE BOOK  
 NO. OF SHEETS  
 SHEET NO.