

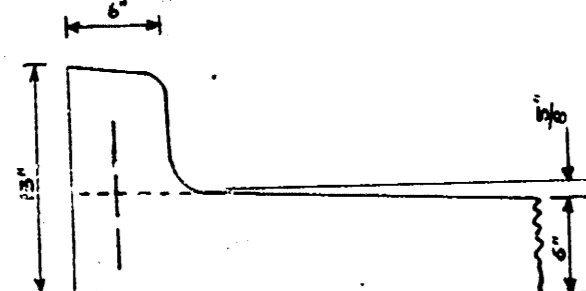


BM. 10884 N. End W. cb. S.W. Cor. T:ft # Laclede Ct.  
Sta on # S to N.

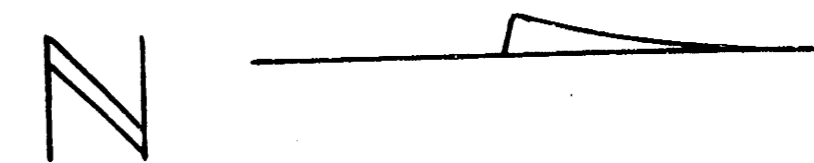

DETAIL FOR INTERGAL CURB AND PAVEMENT  
FOR USE IN CENTER OF COURT SCALE 1"=10'

Checked by: [Signature]  
Drawn by: [Signature]  
Exc. [Signature]  
Discussed [Signature]

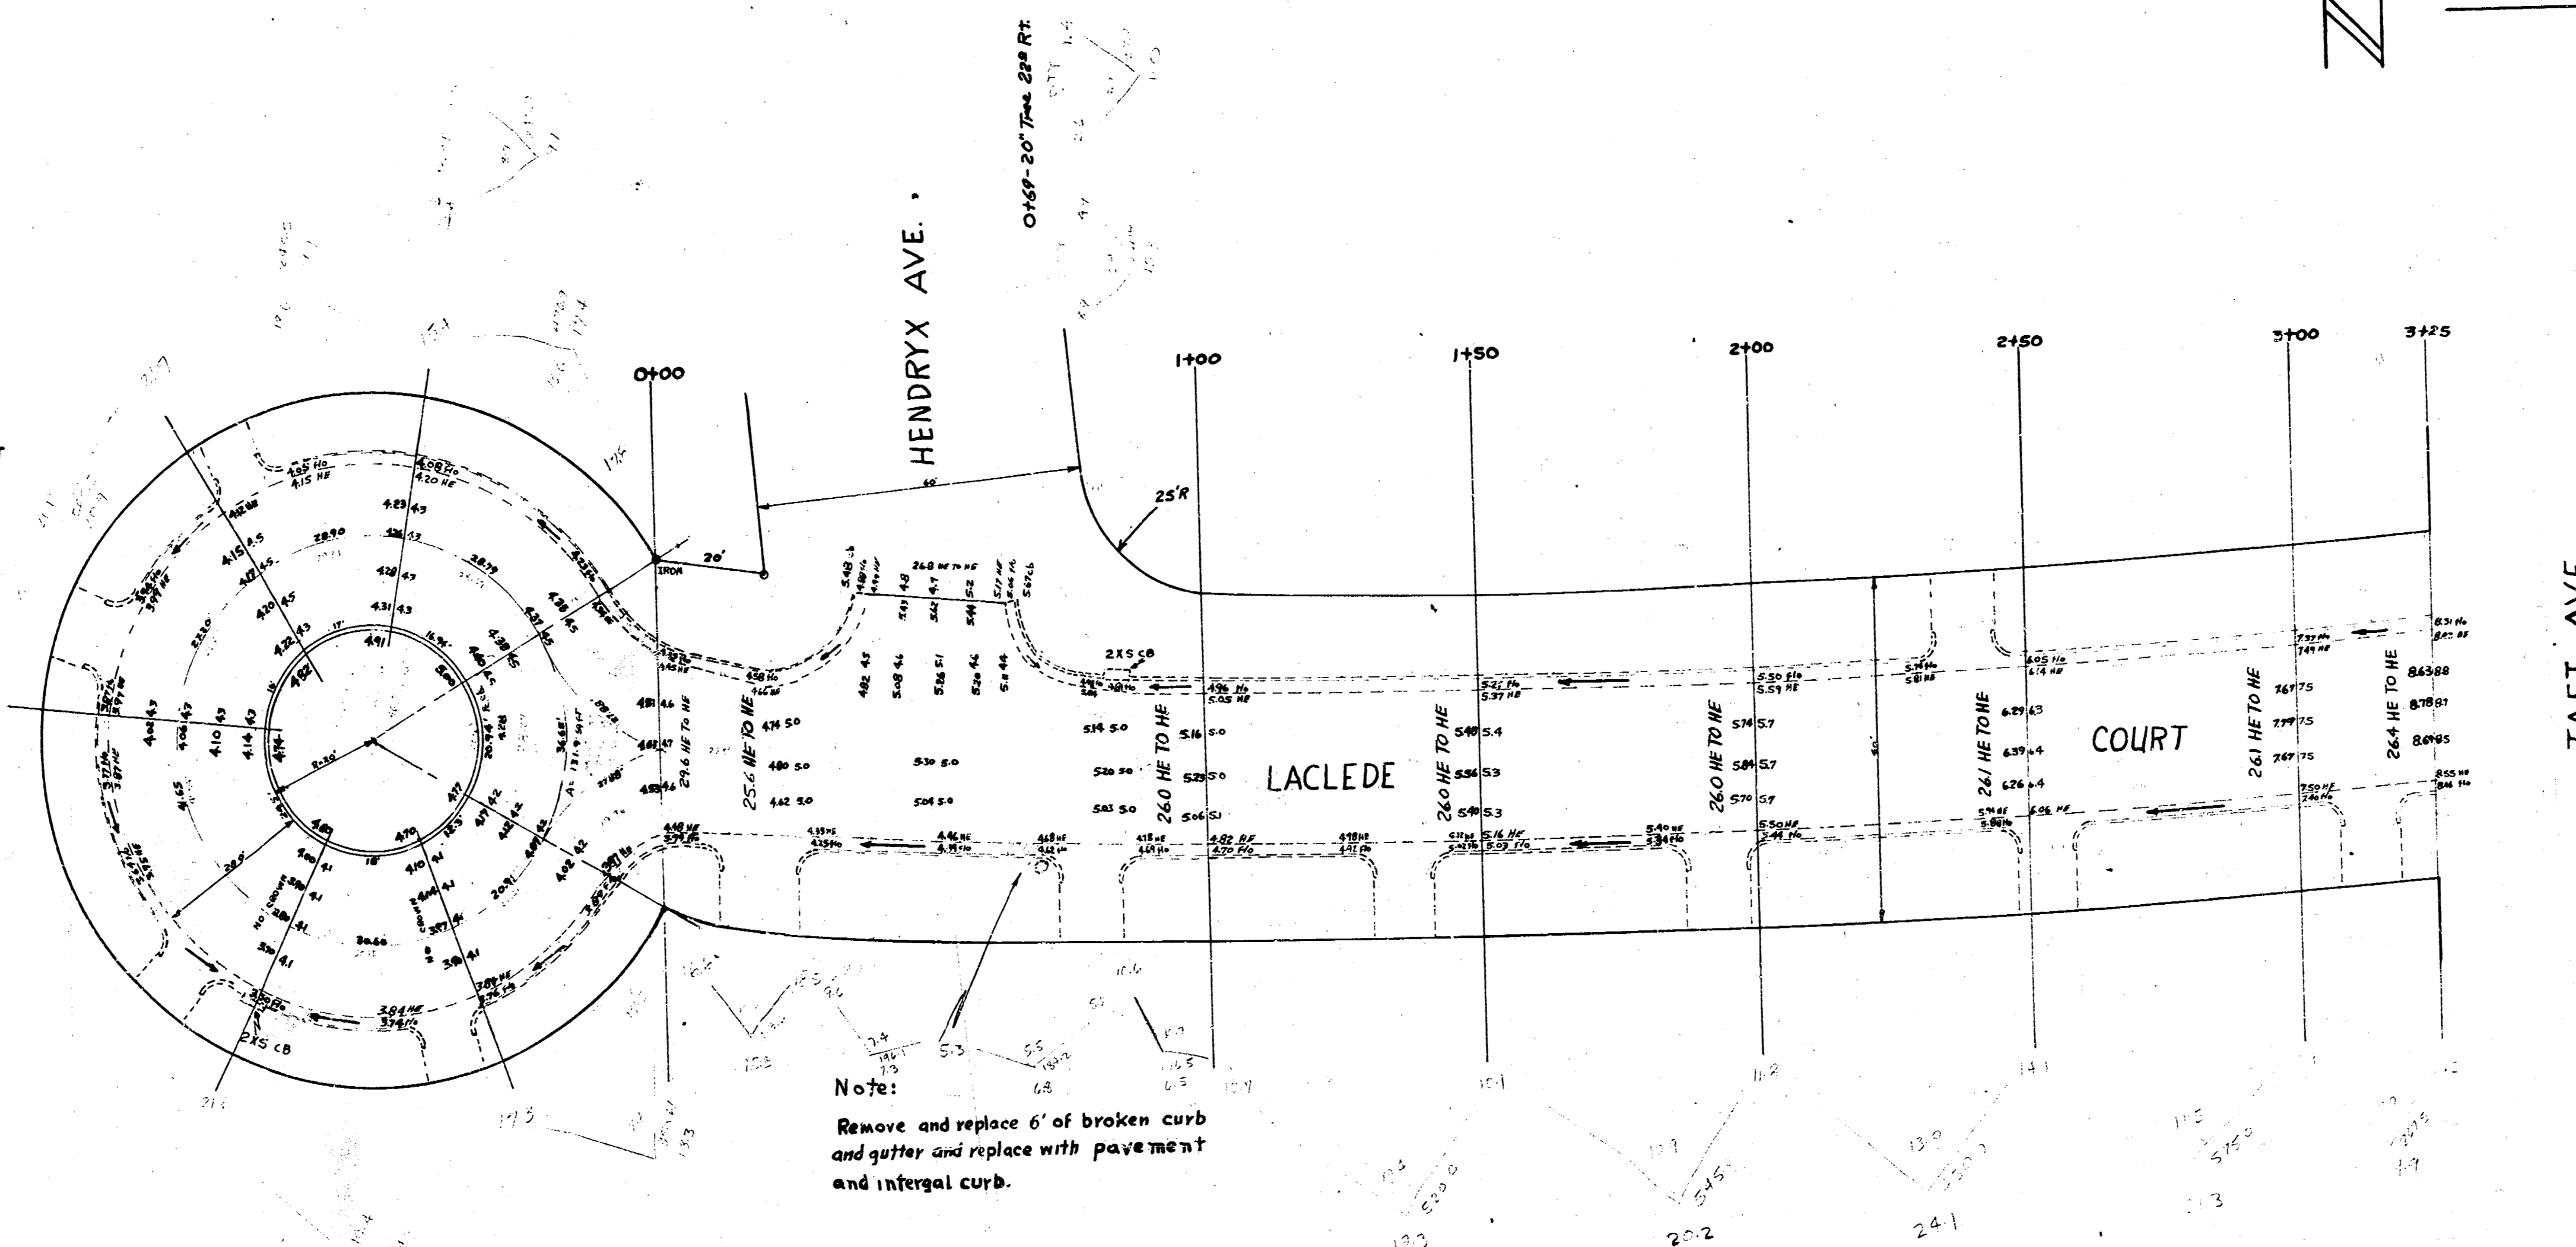


Excav.	Prop.
12.3	20.5
17.5	22.5

**LACLEDE CT.**  
26' CONC.  
CITY OF WICHITA, KANSAS  
B. SMITH CITY ENGINEER  
MARCH 1954 PROJ. No. C13-272

