


B.M. 102.31 N.E. corner conc. porch No. 3 W. corner Kinkaid & Victoria.

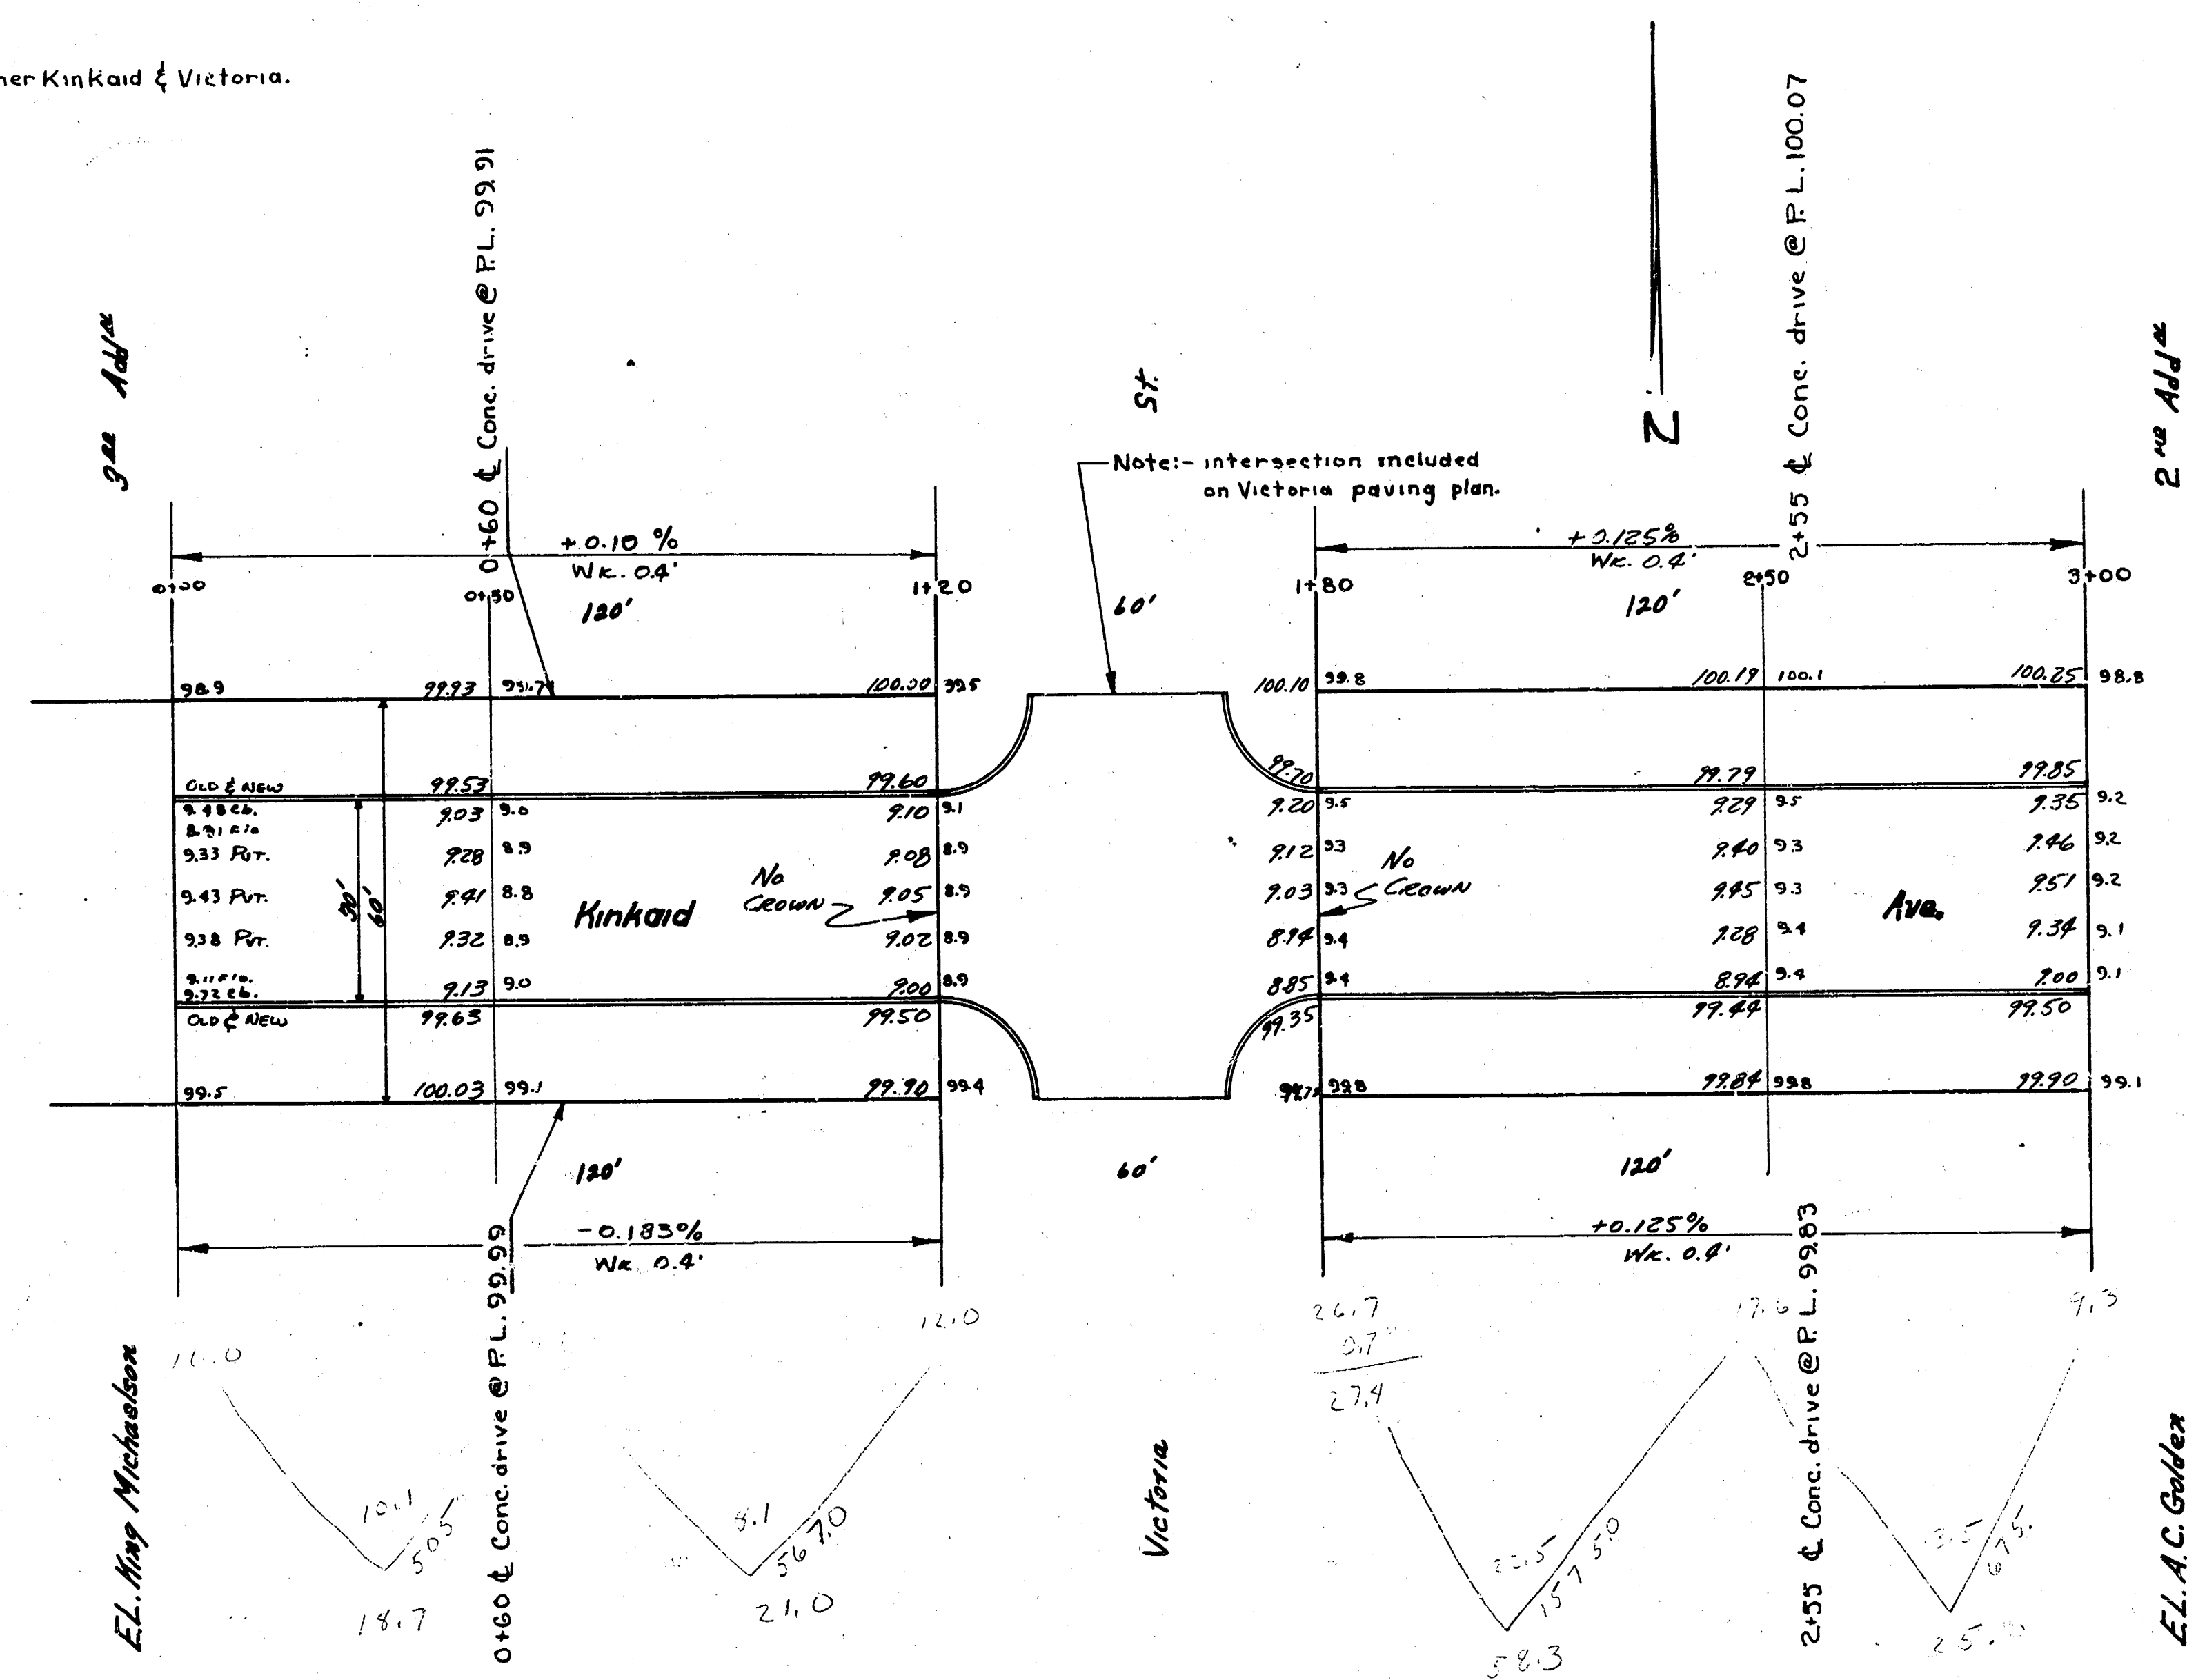

Kinkaid Ave.
 E.L. King Michaelson 3rd Add.
 E.L. A.C. Golden 2nd Add.
 30' Conc. & Cb.
 City of Wichita, Kansas
 L.H. White City Engineer
 February 1947 Project C19-2

4 12 1 11