



BM 123.80 N in Harris & W. N.E. Cor. Pinecrest & Kinkaid
 BM 124.39 G in Globe E. Co. Old Manor & N.L. Kinkaid
 Stationing on S.R.

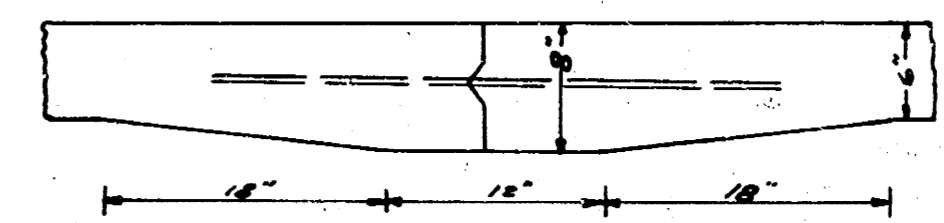

Use #4 bars, 5' long, 2'-6" centers
 DETAIL OF MASTIC JOINT

Survey P. A. BK. 4-2
 Plan D.S.
 Exc. D.S.
 Checked 4/27

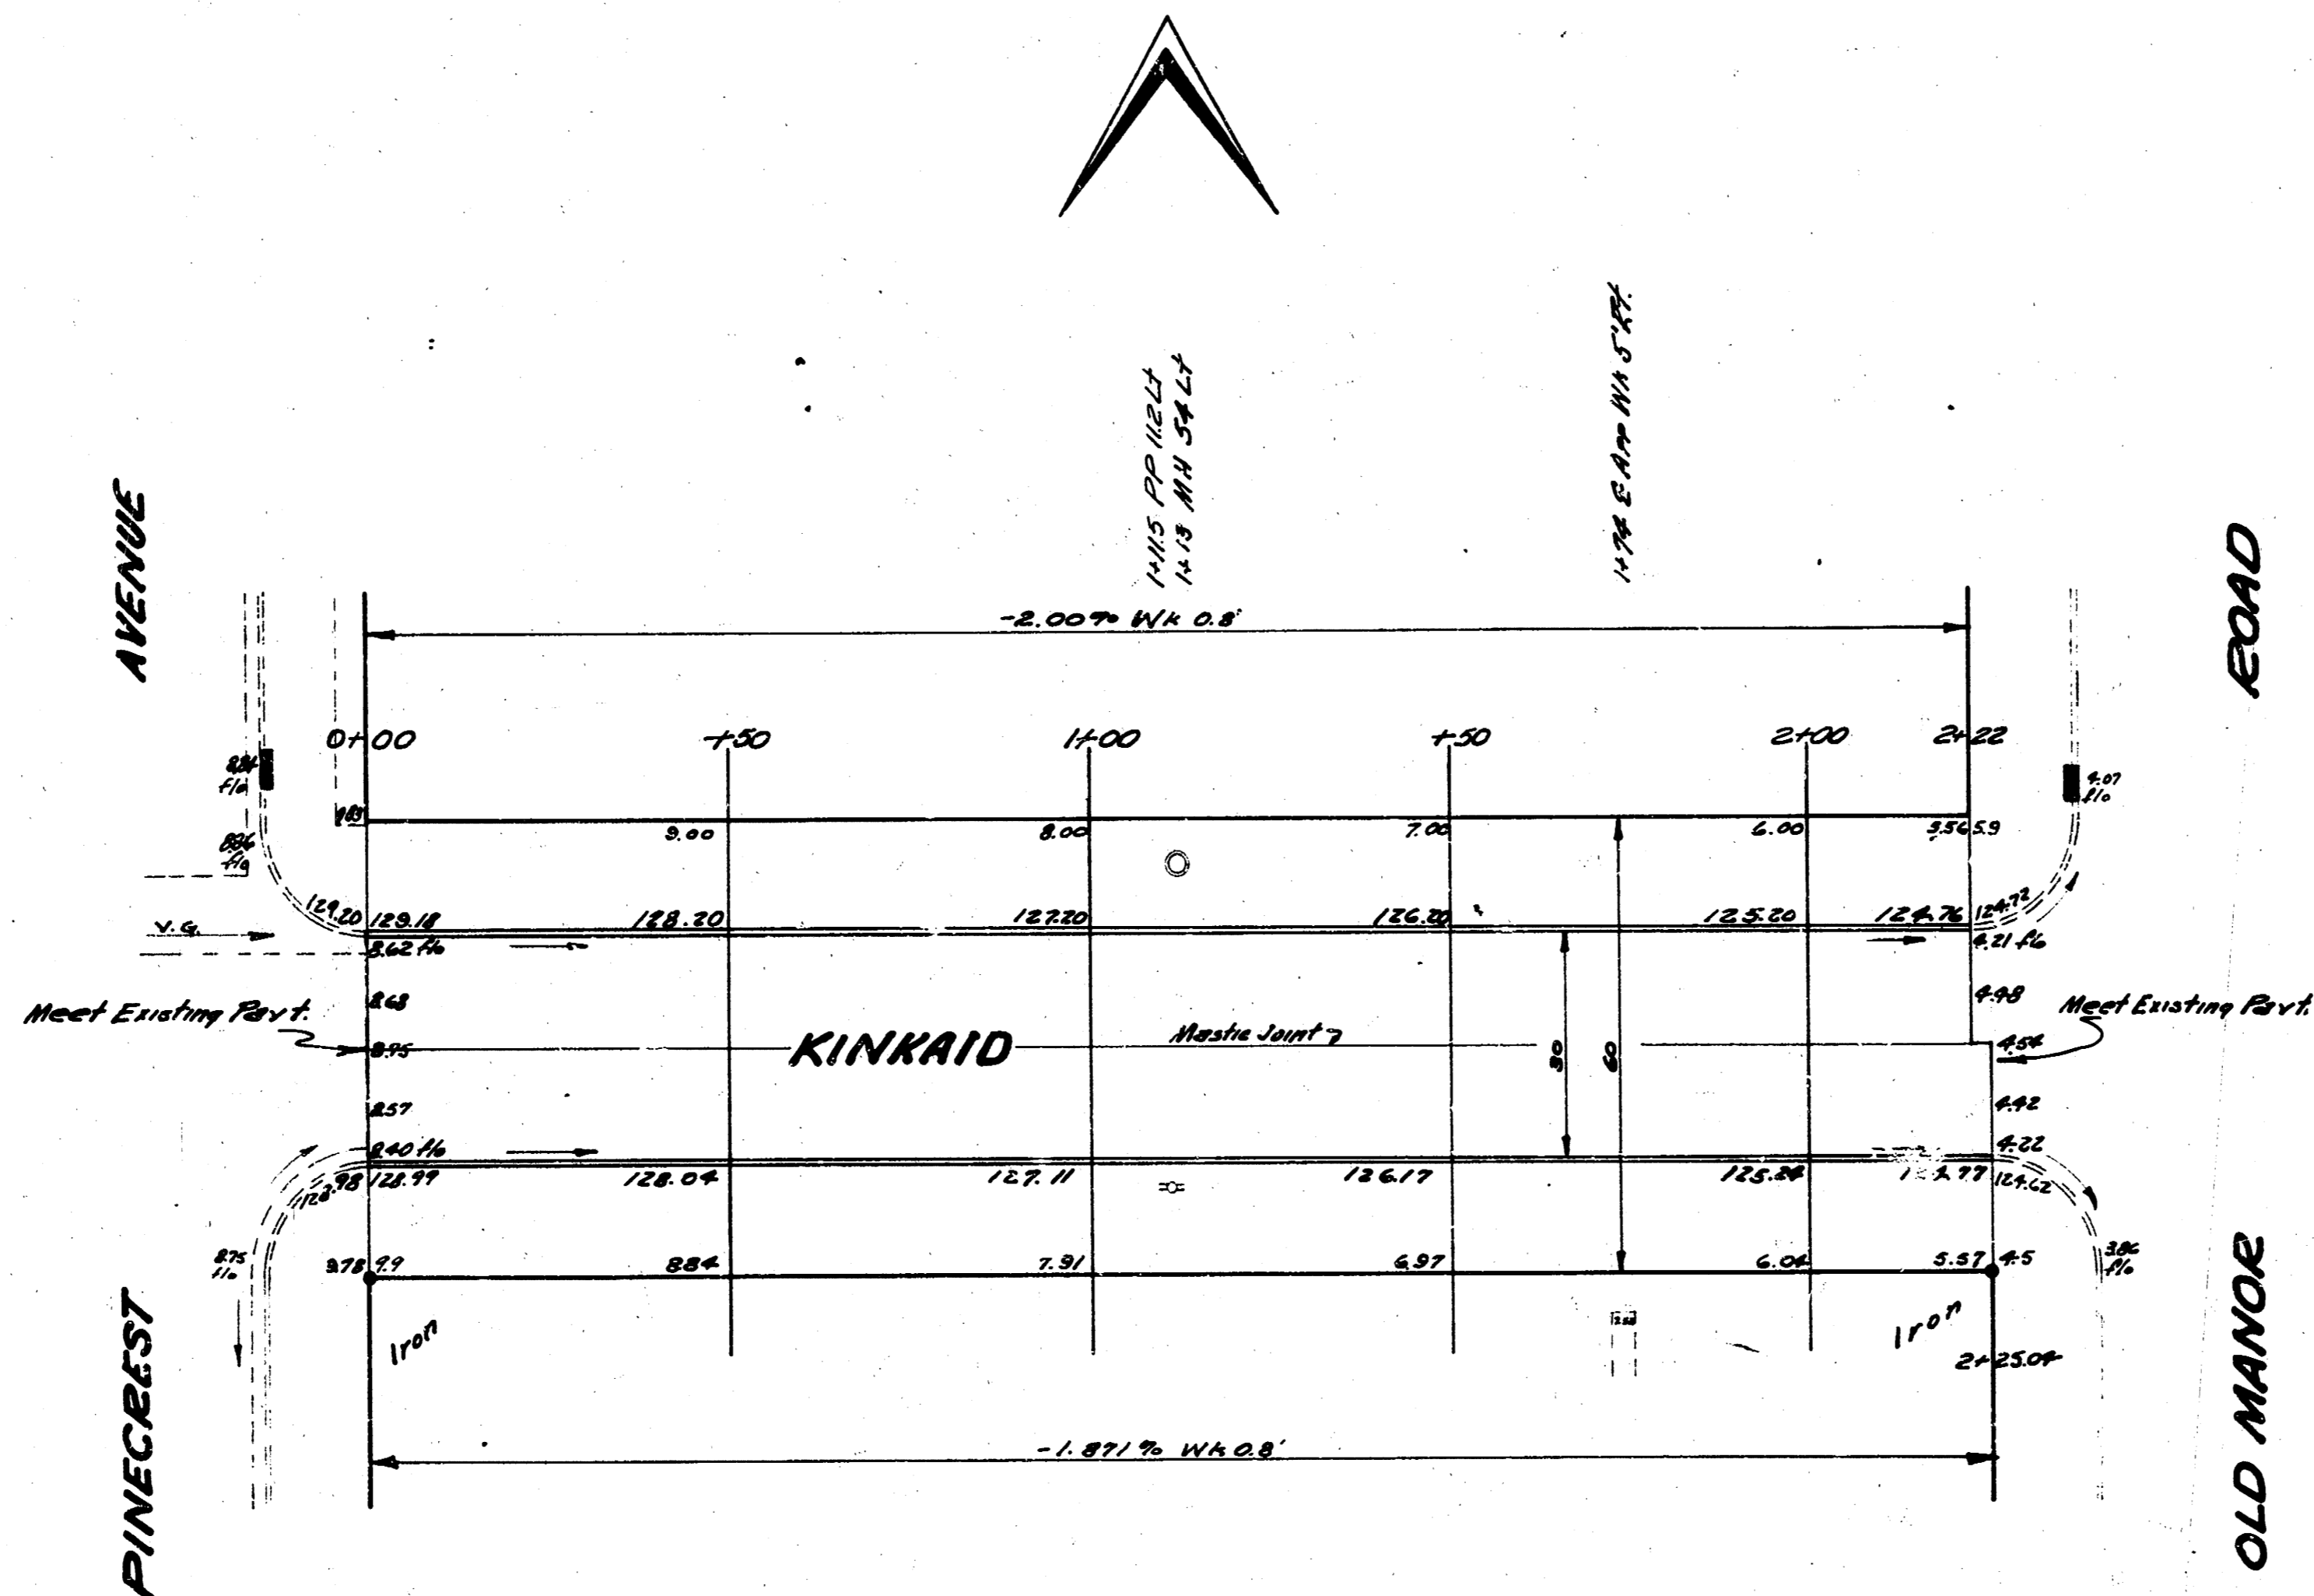

KINKAID
 EL. PINECREST TO W.L. OLD MANOR
 30' CONCRETE & CURB
 CITY OF WICHITA
 BE SMITH CITY ENGINEER
 MARCH 1954 PROJ. NO. C13-203