
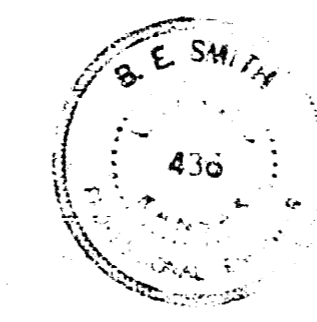


B.M. 143.88 SW Cor. Conc. P.C. No. SE Cor. Crestway & Kinkaid

Survey Book BK 372
 Plan P. 2
 Checked C.E.

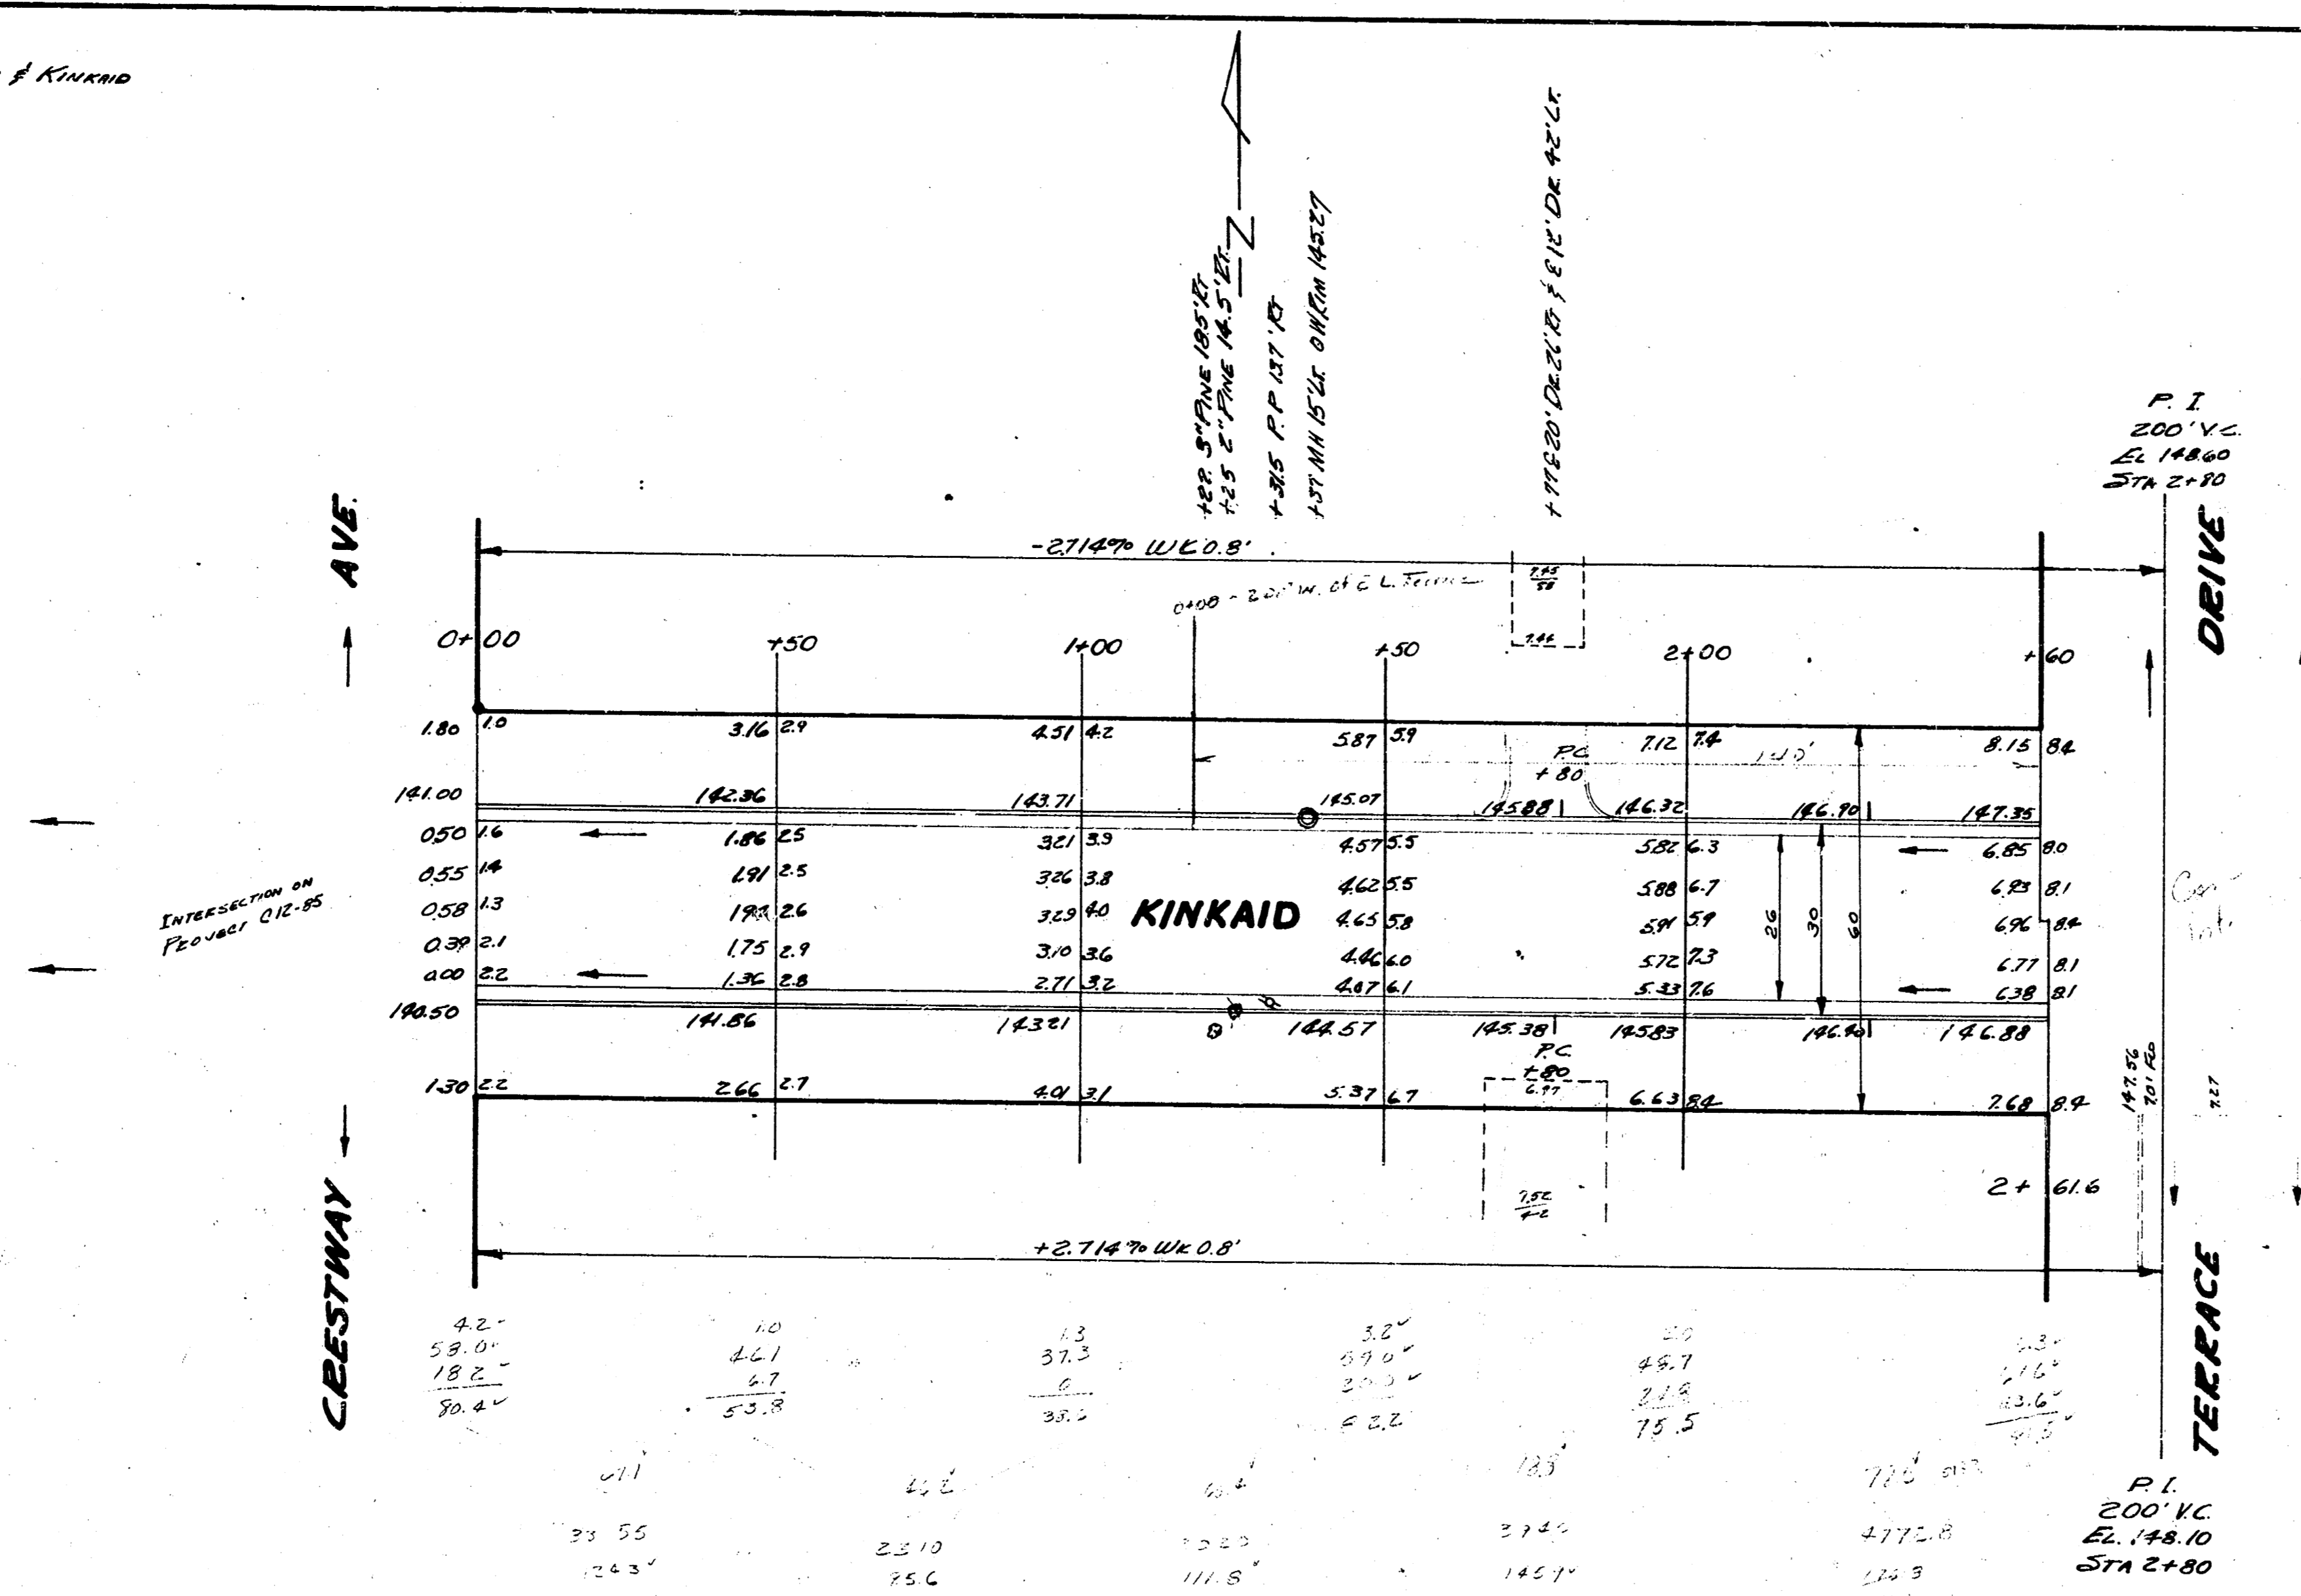

KINKAID
 W.L. CRESTWAY TO W.L. TERRACE DR.
 26-2-30 A.C.
 CITY OF WICHITA
 B.E. SMITH CITY ENGINEER
 MARCH 1953 Prov. No. C13-34