


121.17 Corr. 227
 BM: 12476 NE cor conc. step Ho # 225 N Kessler.
 Stationing on East Property Line.

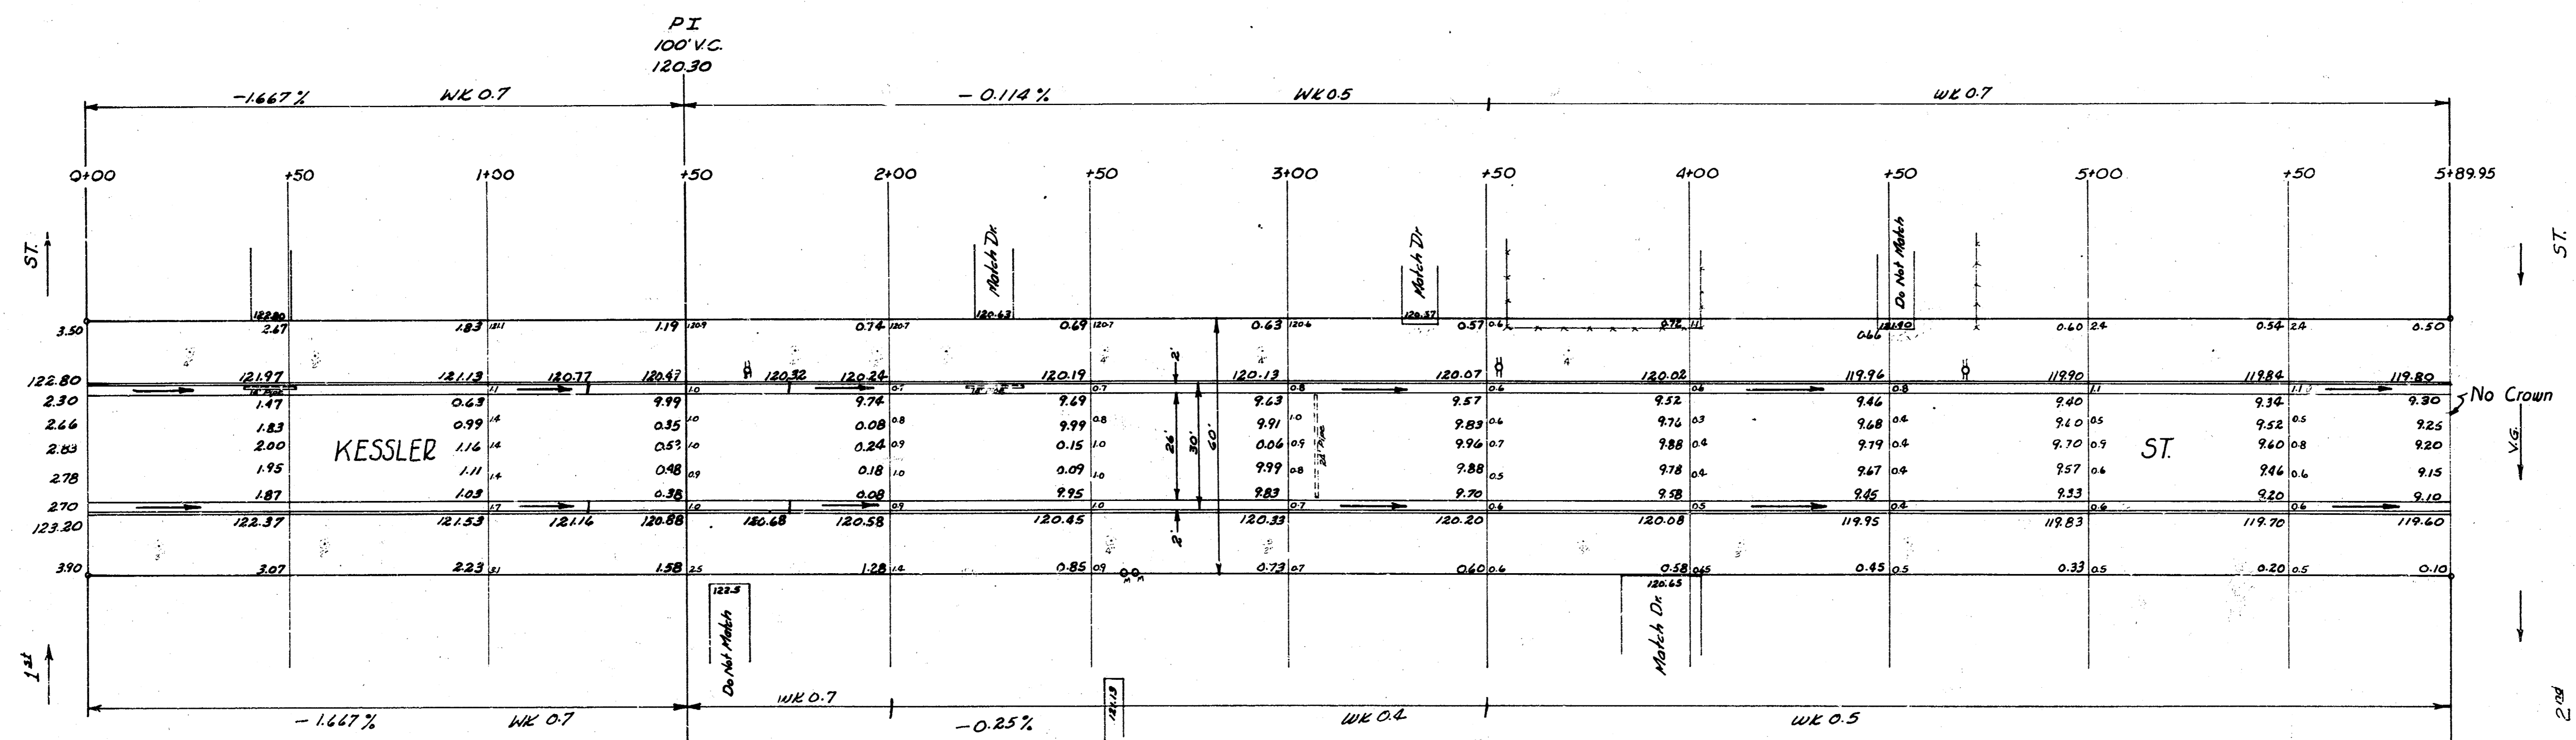

Harvey Young
 City Engineer
 1956

NOTICE TO FIELD ENGINEER & CONTRACTOR:-
 Entrance pipes are to be disposed of in accordance
 with instructions of City Dirt Checker.

Excavation
 Property
 City
 Cut 12594
 1383.9 cu yds
 Fill 7.4
 1107.7
 8.1 cu yds

1
2

KESLER ST
 NL First St - SL Second St
 26-2-30 AC
 CITY OF WICHITA, KANSAS
 B.E. SMITH CITY ENGINEER
 MAY 1956 PROJ. NO C16-59

